


- 1. Studio creative
- 2. Studio dance
- 3. Office
- 4. Kitchen + Service

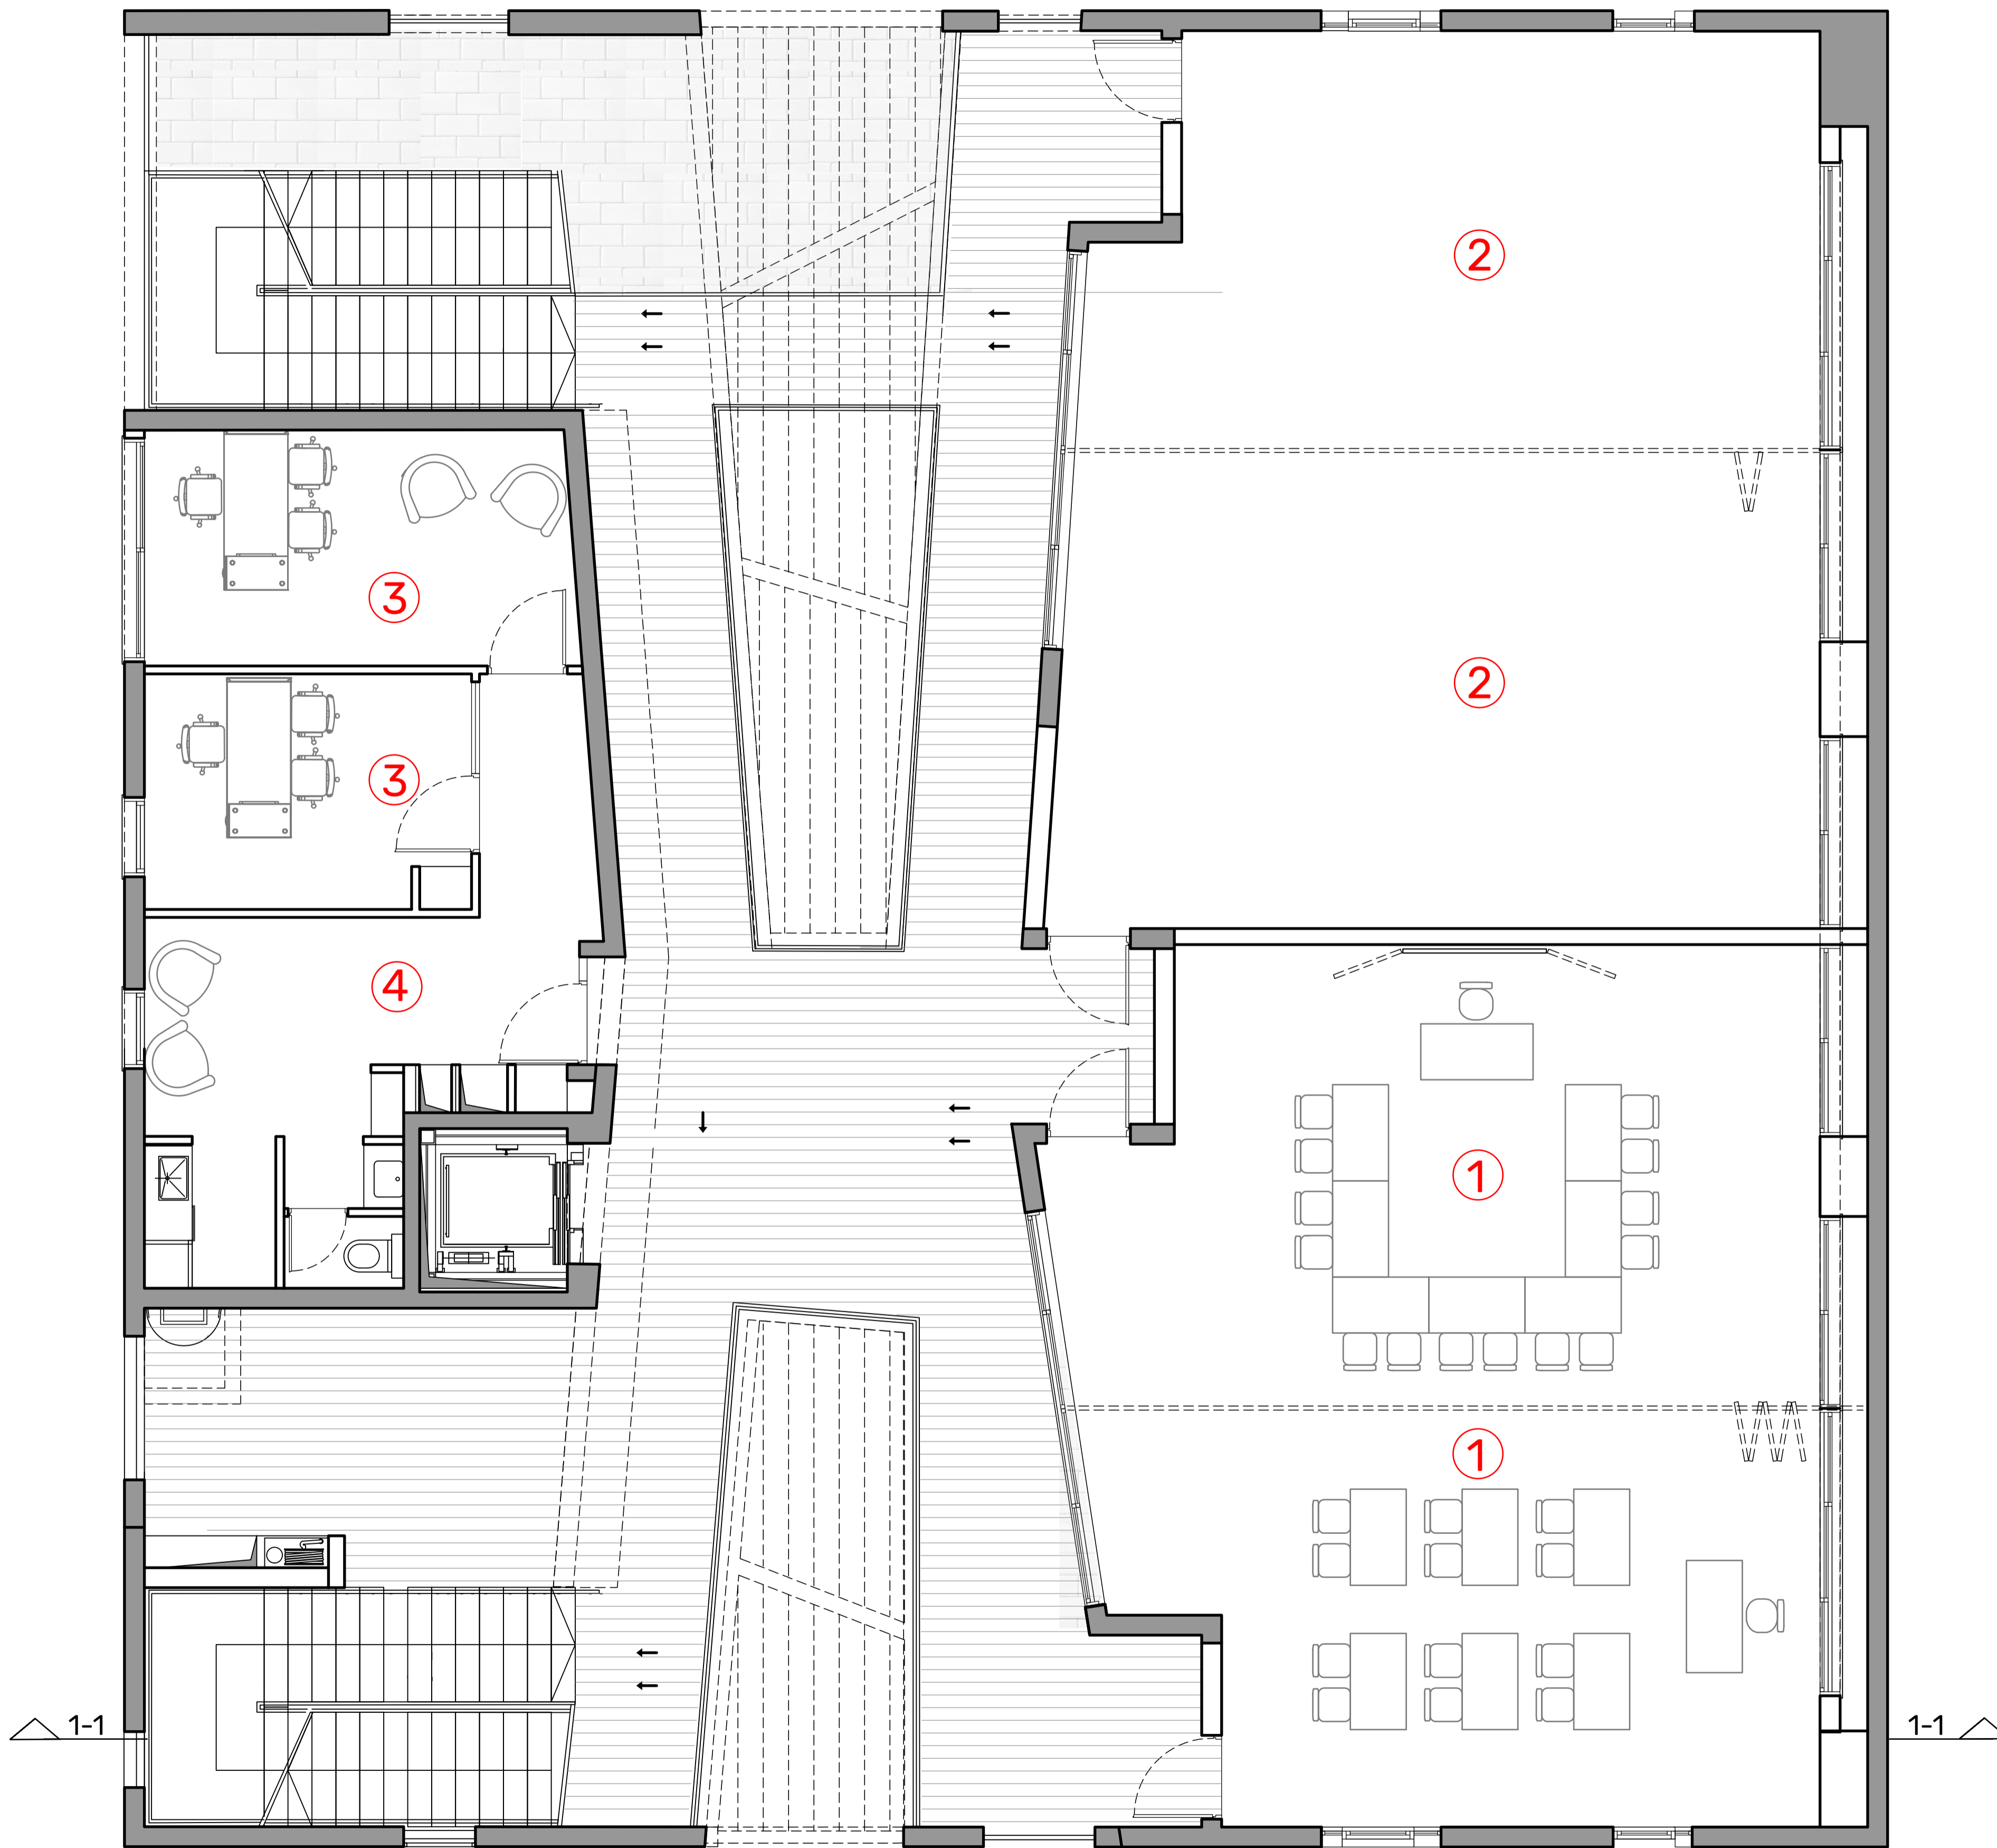

Gallery Level