




PENTHOUSE FLOOR LEVEL (SIDE-1)

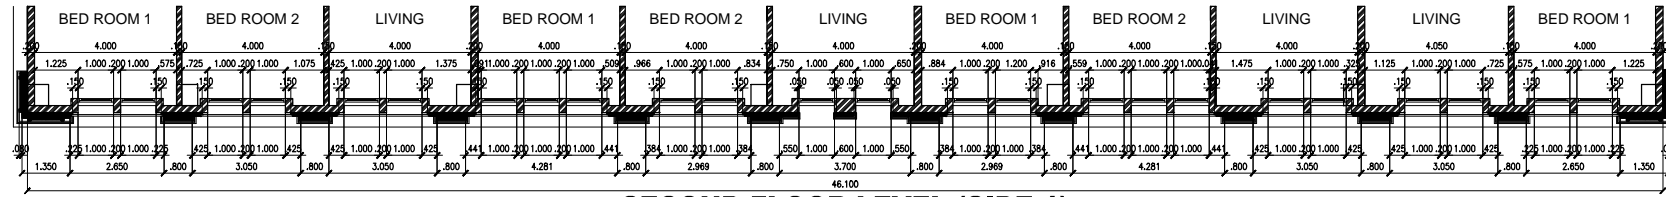

SECOND FLOOR LEVEL (SIDE-1)

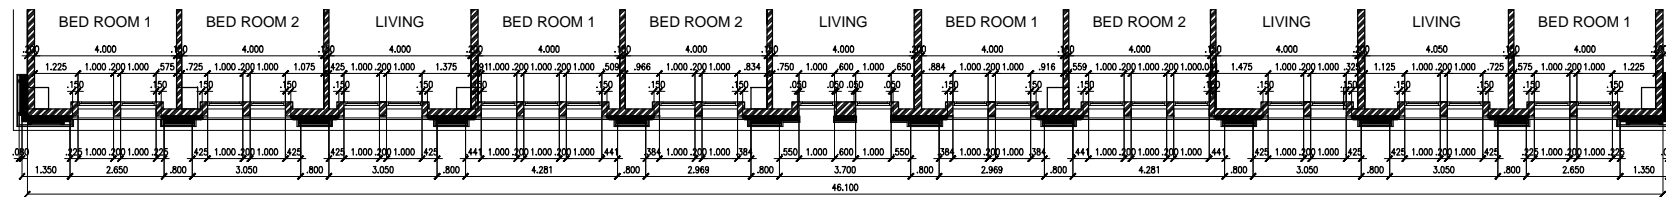

FIRST FLOOR LEVEL (SIDE-1)

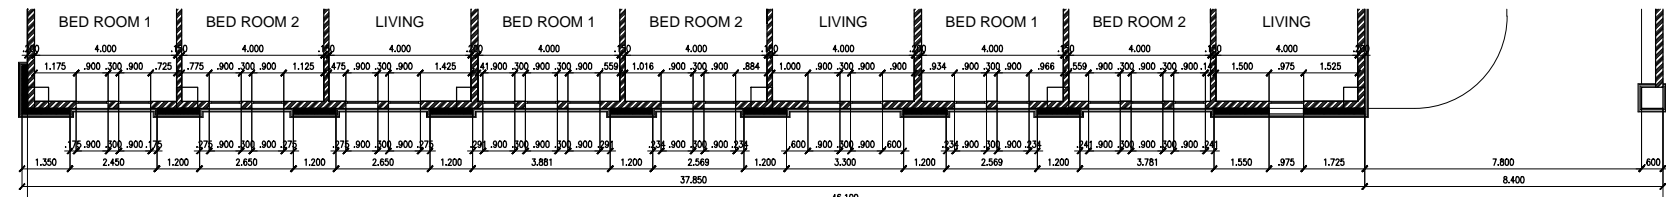

GROUND FLOOR LEVEL (SIDE-1)

