


DETAIL B

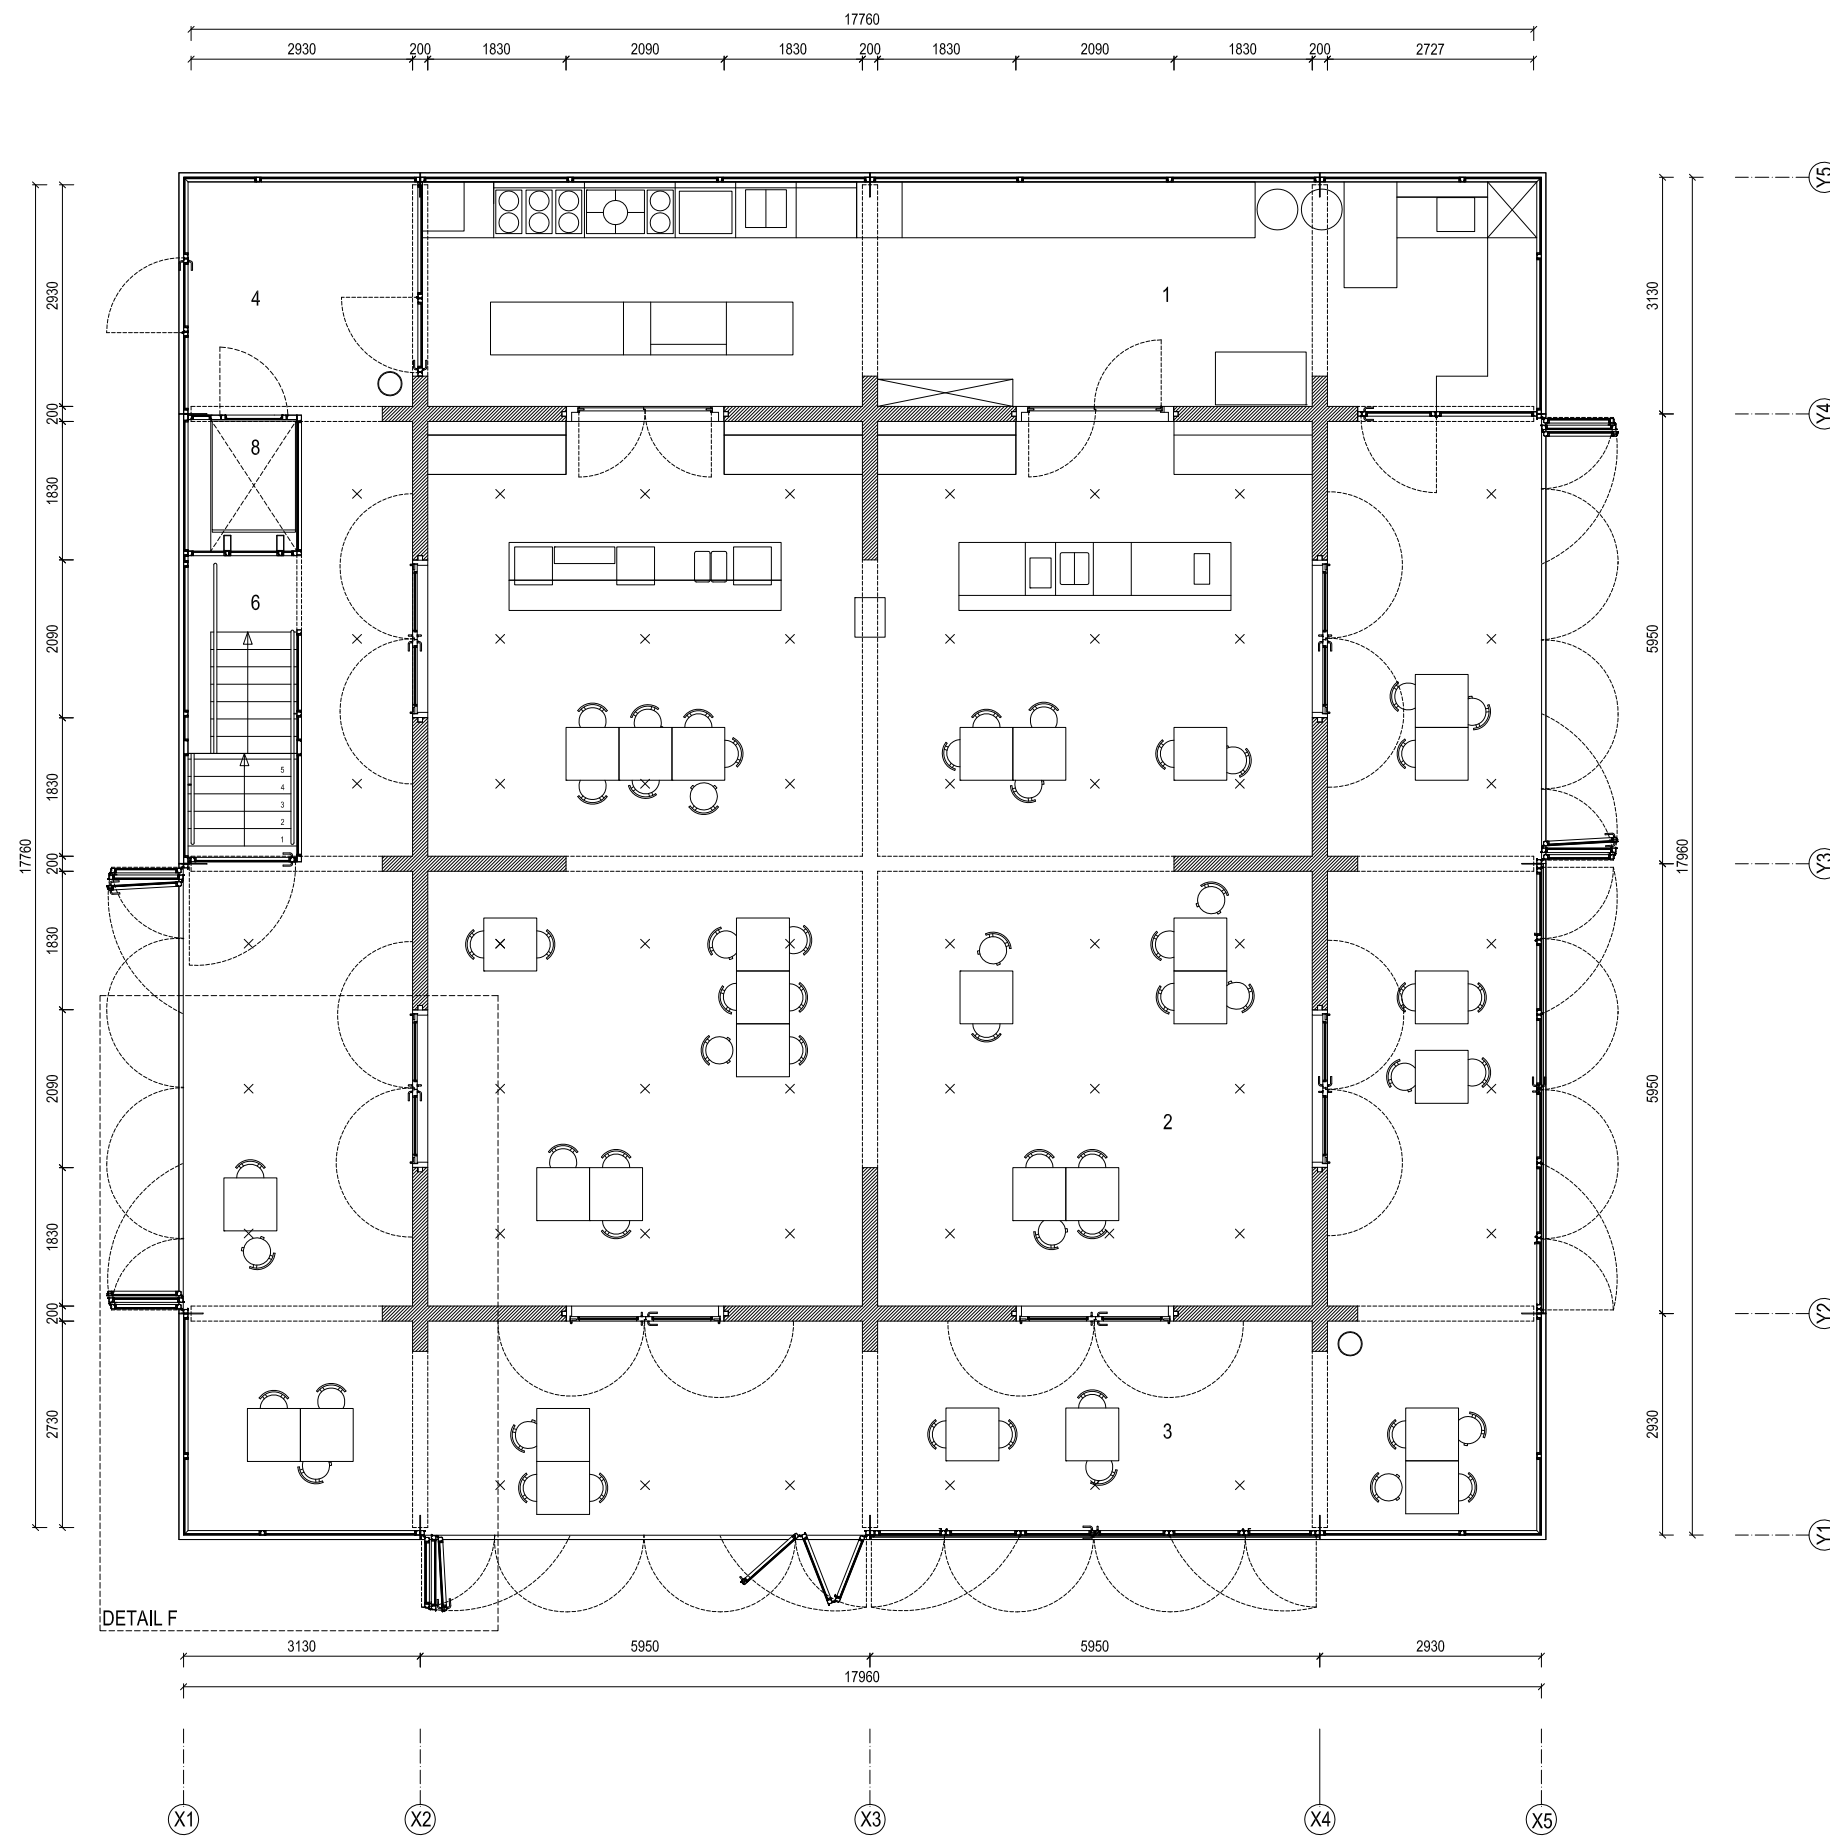

GROUND FLOOR PLAN

1	Kitchen	43,58 m ²
2	Dining room	135,43 m ²
3	Verandah	108,80 m ²
4	Entrance	9,00 m ²
5	Basement corridor	23,05 m ²
6	Staircase	5,69 m ²
7	Elevator engine room	4,65 m ²
8	Elevator	2,15 m ²
9	Men toilet	4,47 m ²
10	Women toilet	5,53 m ²
11	Disabled toilet	3,89 m ²
12	Staff bathroom	2,51 m ²
13	Storage area	33,42 m ²
14	Cooling instalation	11,56 m ²
15	Closed storage room	8,81 m ²
16	Technical room	15,89 m ²