



SECTION C

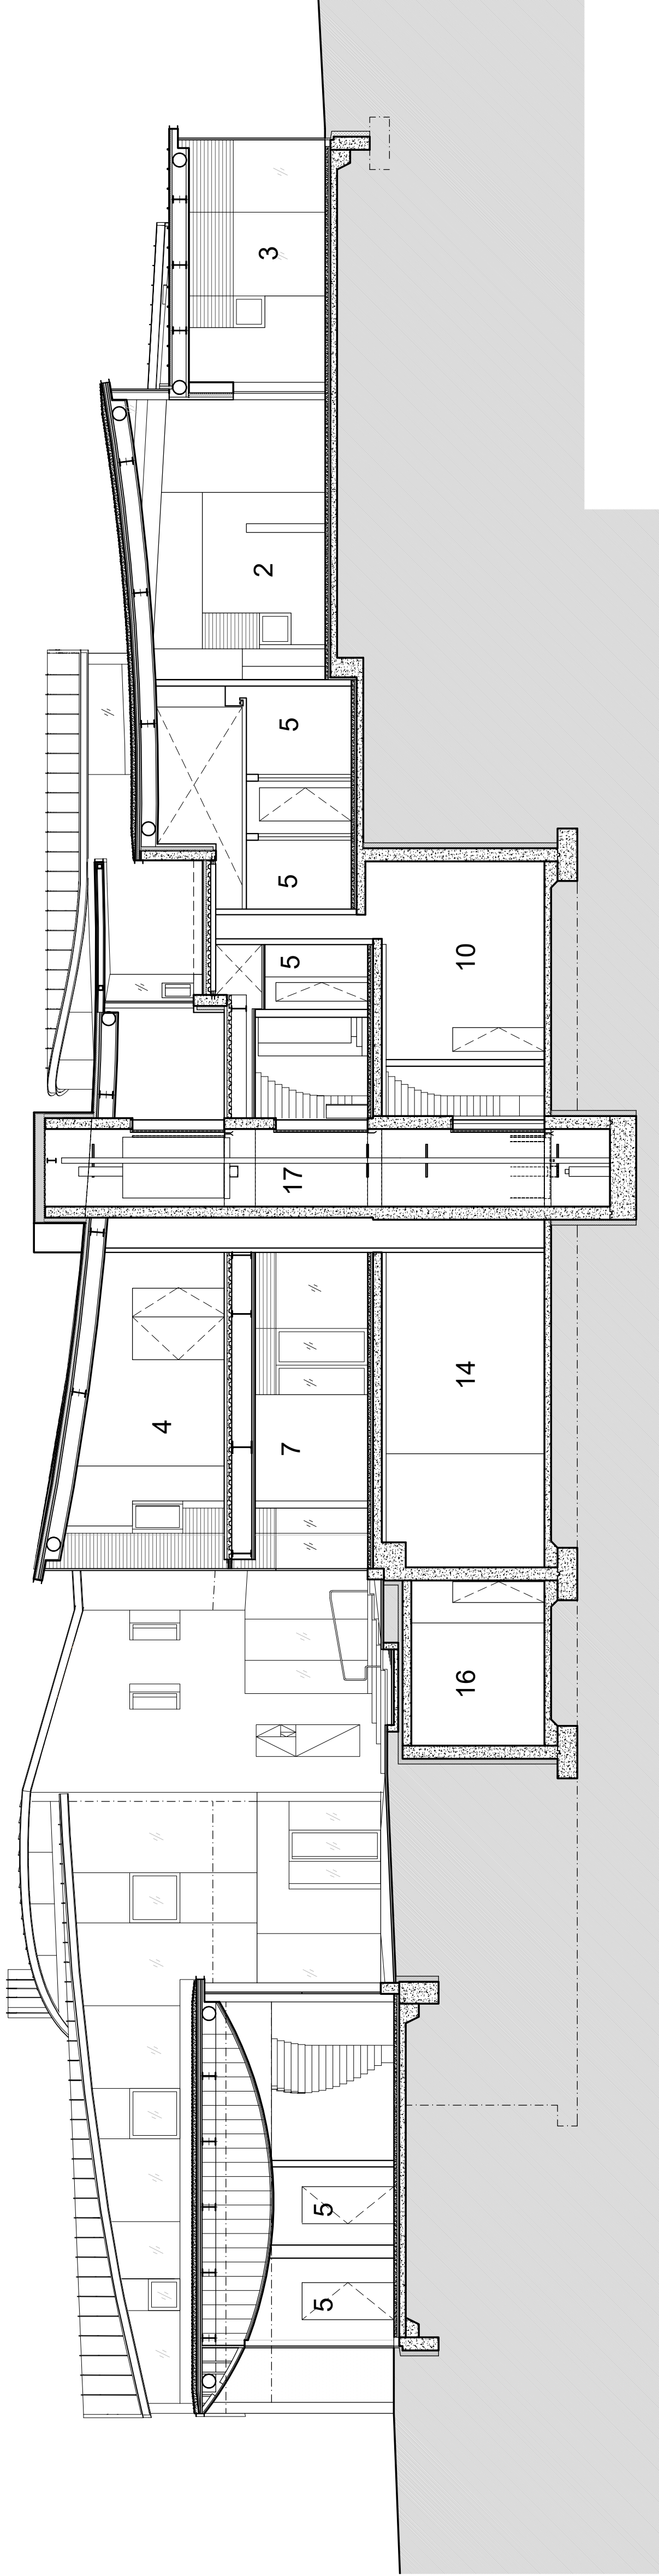

SECTION B

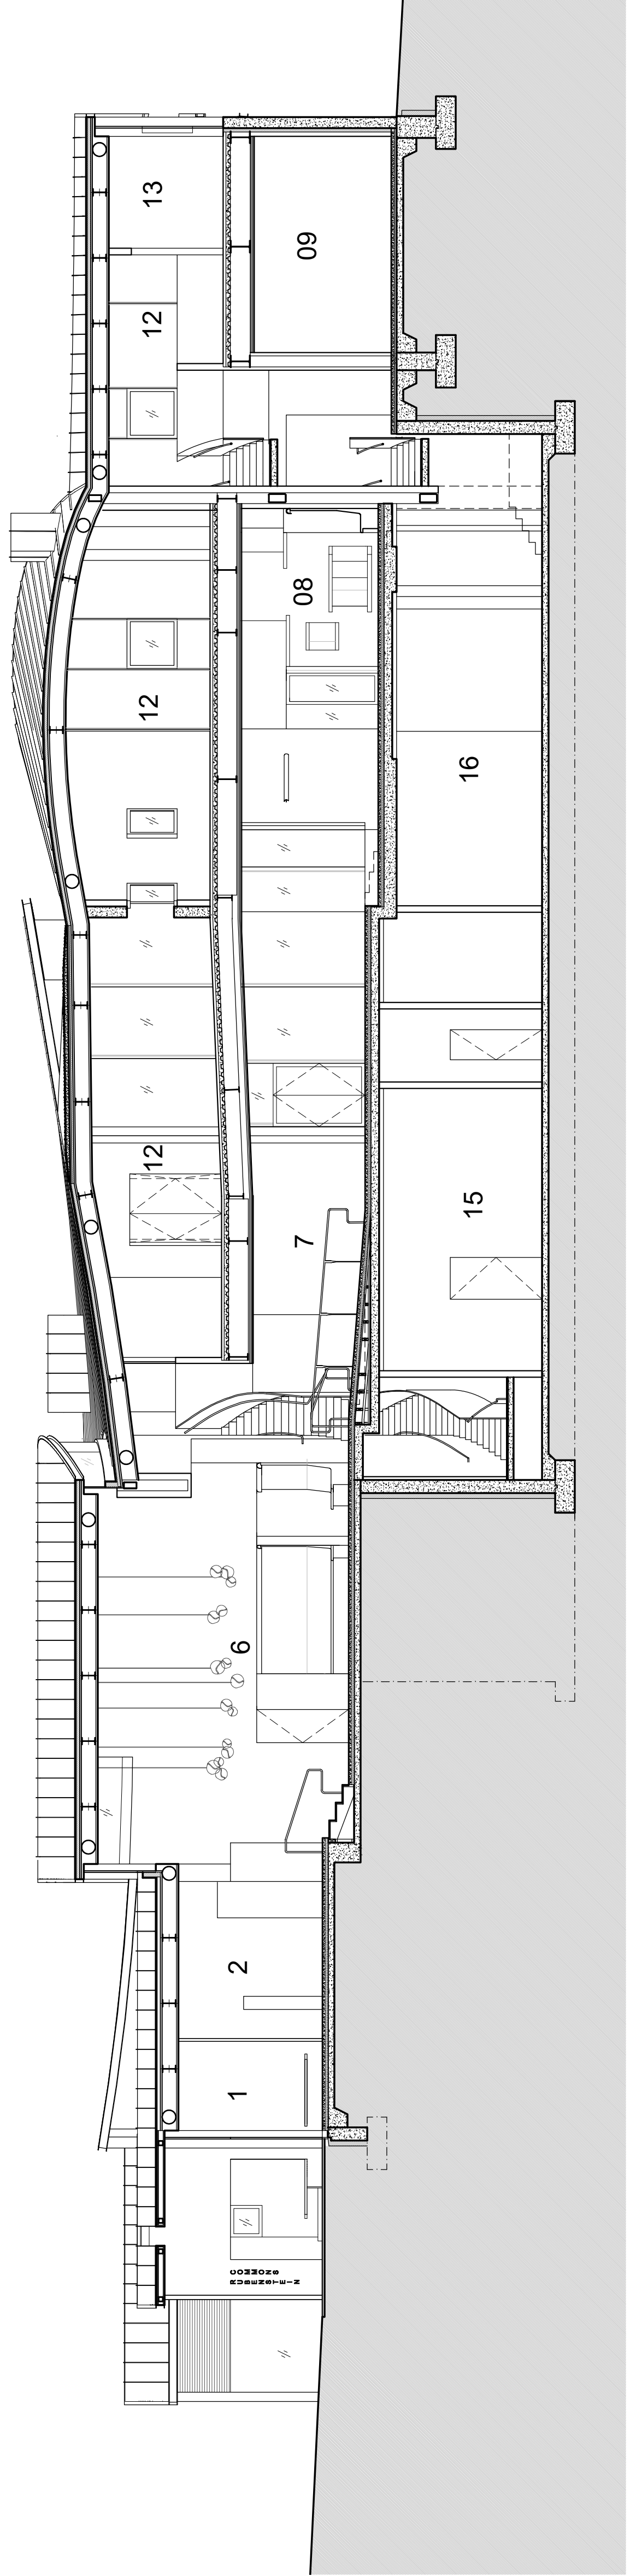

SECTION A

- 1. Main Entry Vestibule
- 2. Gallery A
- 3. Medium Meeting Room
- 4. Small Meeting Room
- 5. WC
- 6. Cafe
- 7. Bar and Cafe Service
- 8. Living Room
- 9. Gallery B/ Meeting Room
- 10. Storage
- 11. Large Meeting Room
- 12. Open Office
- 13. Office
- 14. Prep Kitchen
- 15. Staff Room
- 16. MEP Room
- 17. Elevator

BUILDING SECTIONS

1/8"=1'-0"