

S

N

SUNLIGHT
SUNLIGHT

DAYLIGHT
DAYLIGHT



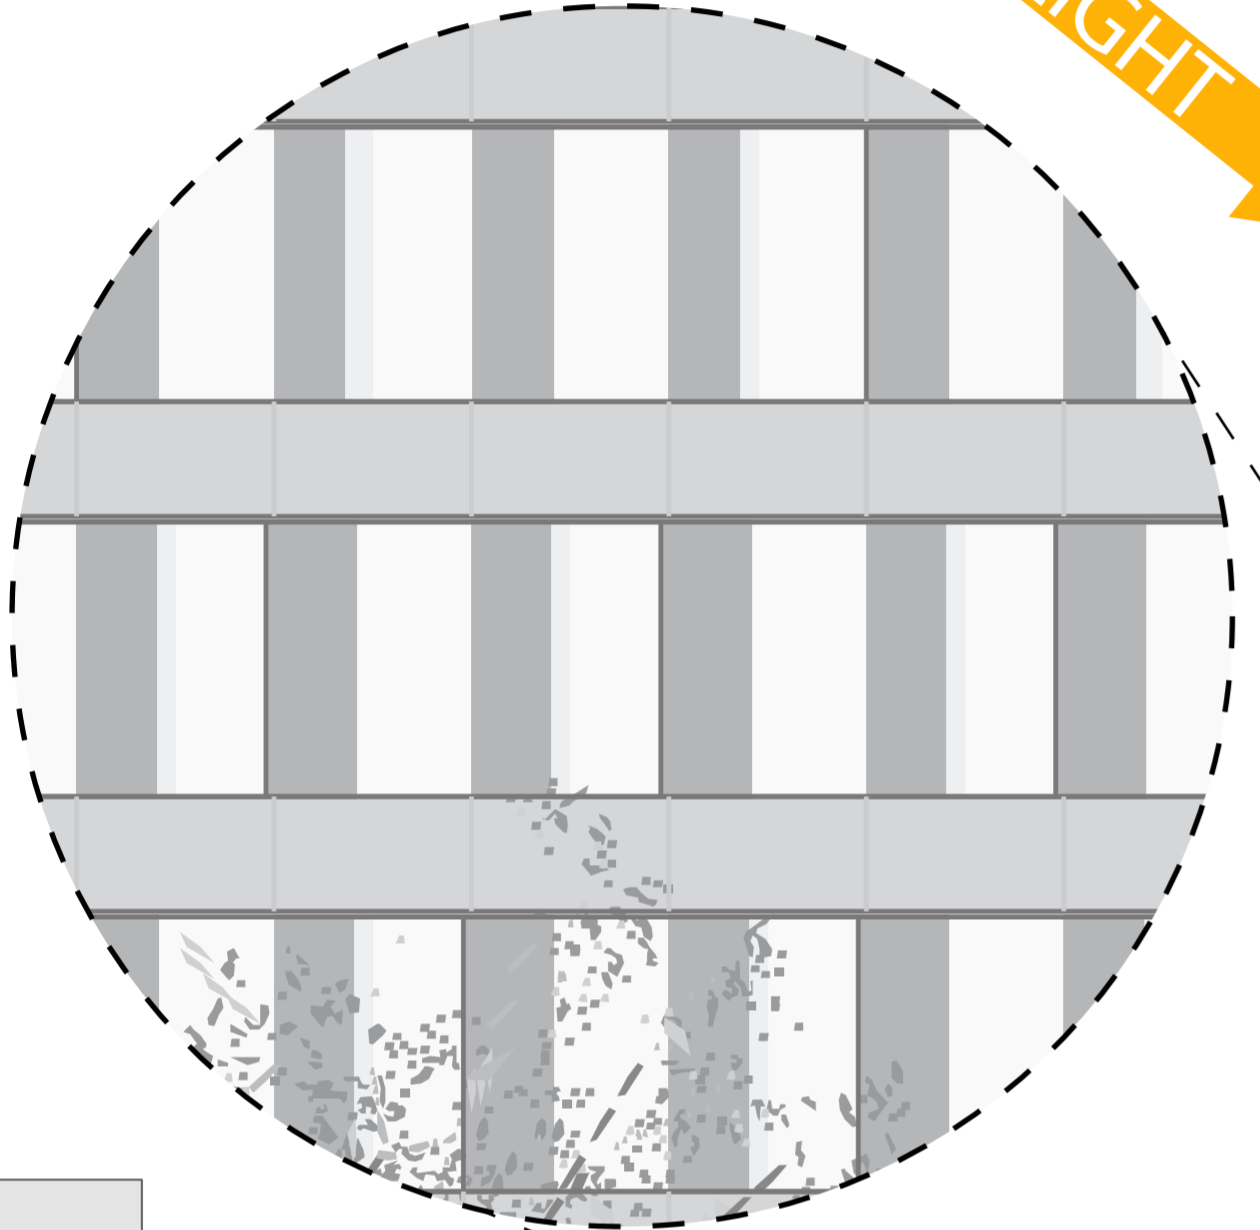


PHOTO VOLTAIC PANELS
ON SOUTH FACADE

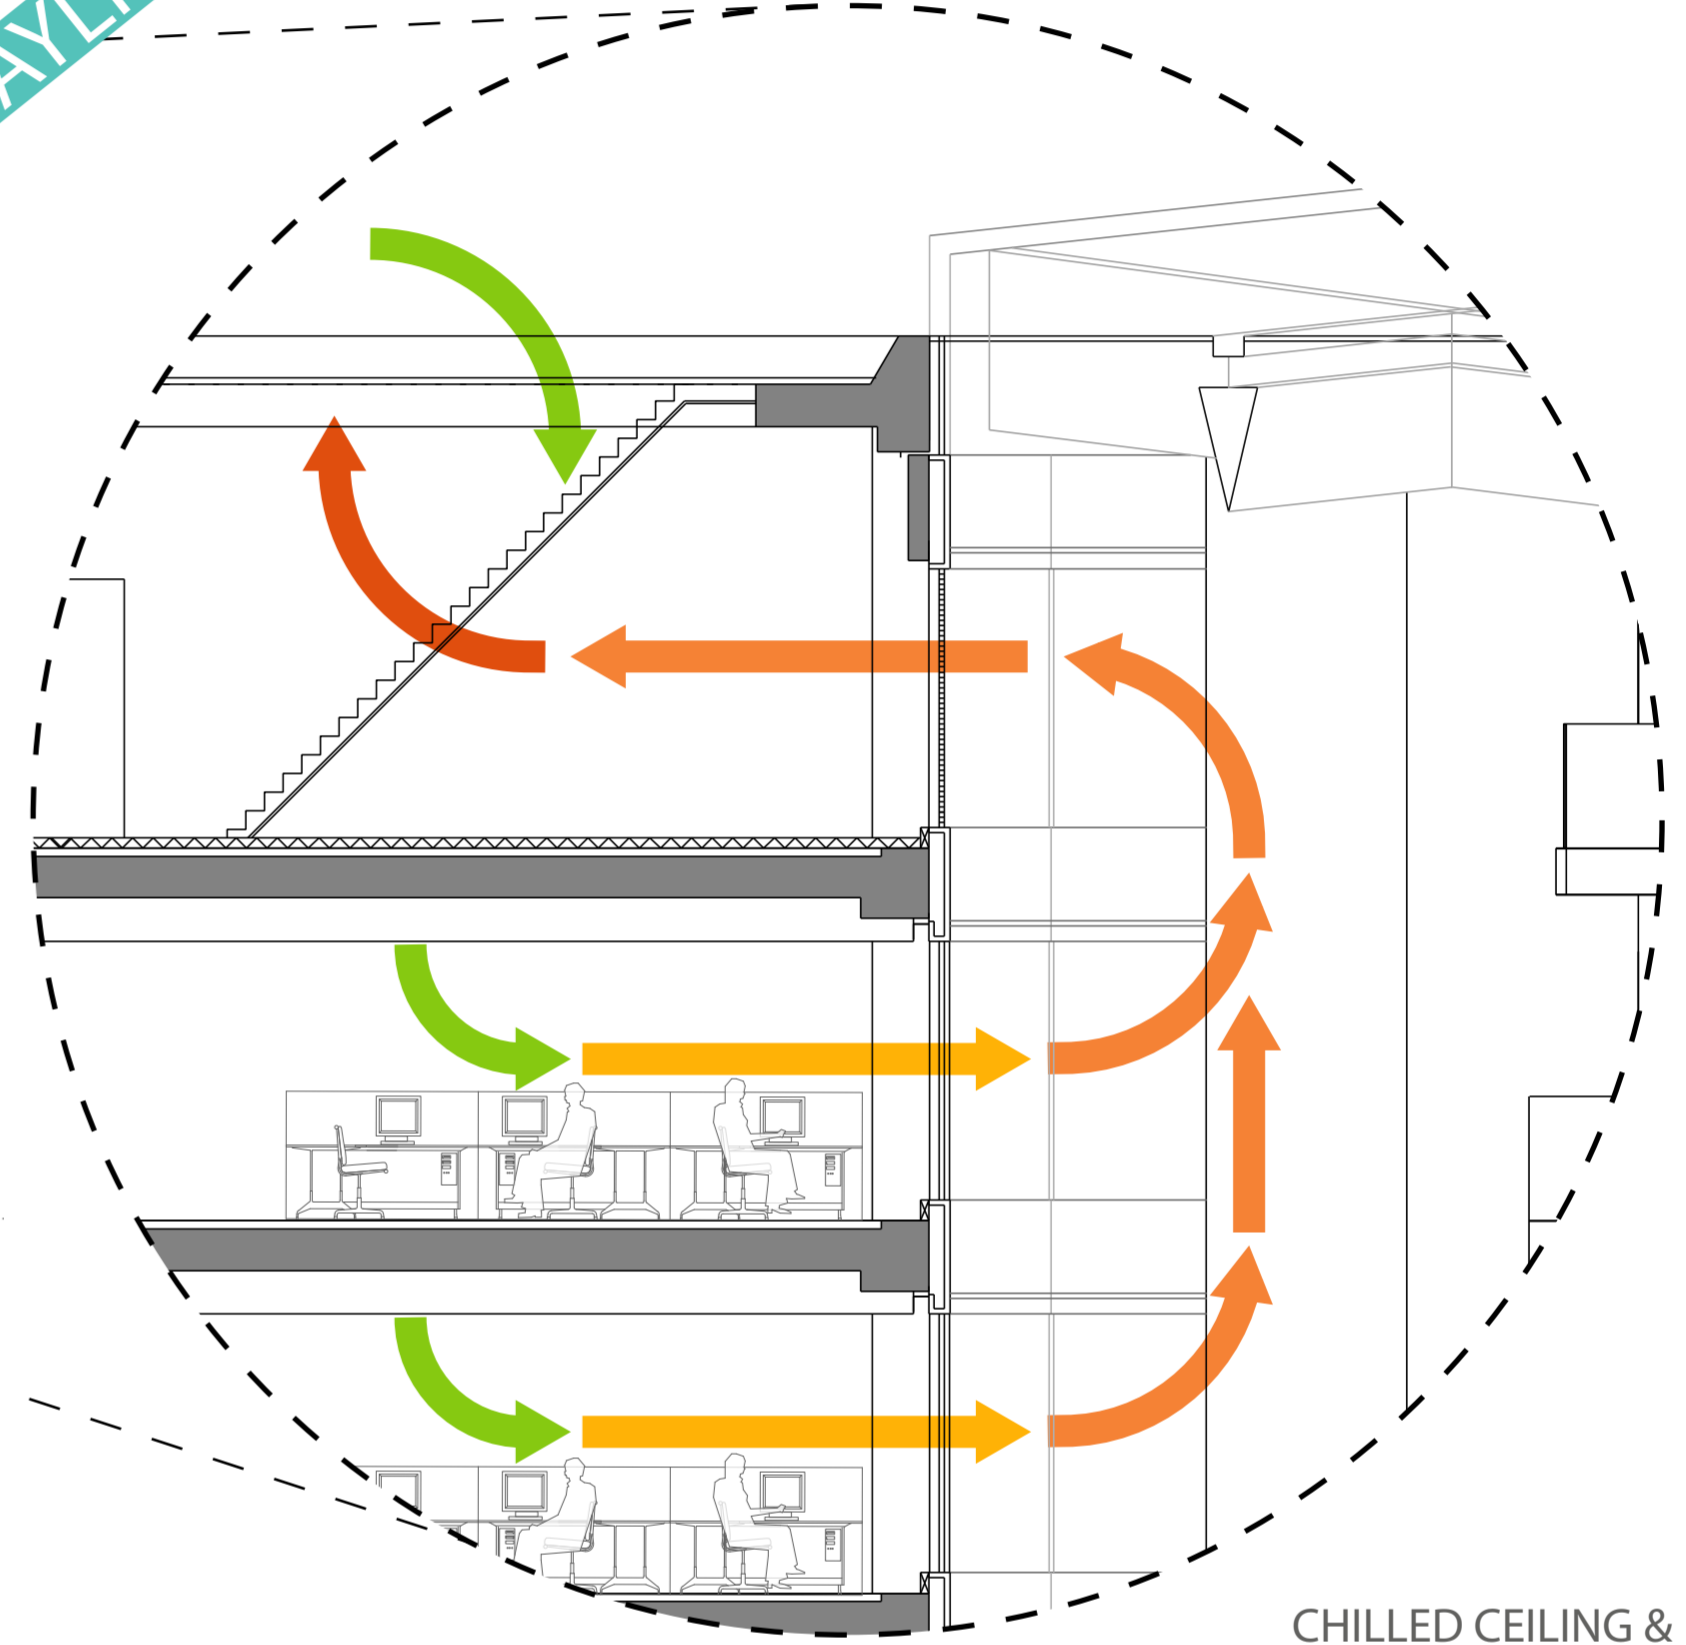

CHILLED CEILING &
CONDITIONED AIR REUSE

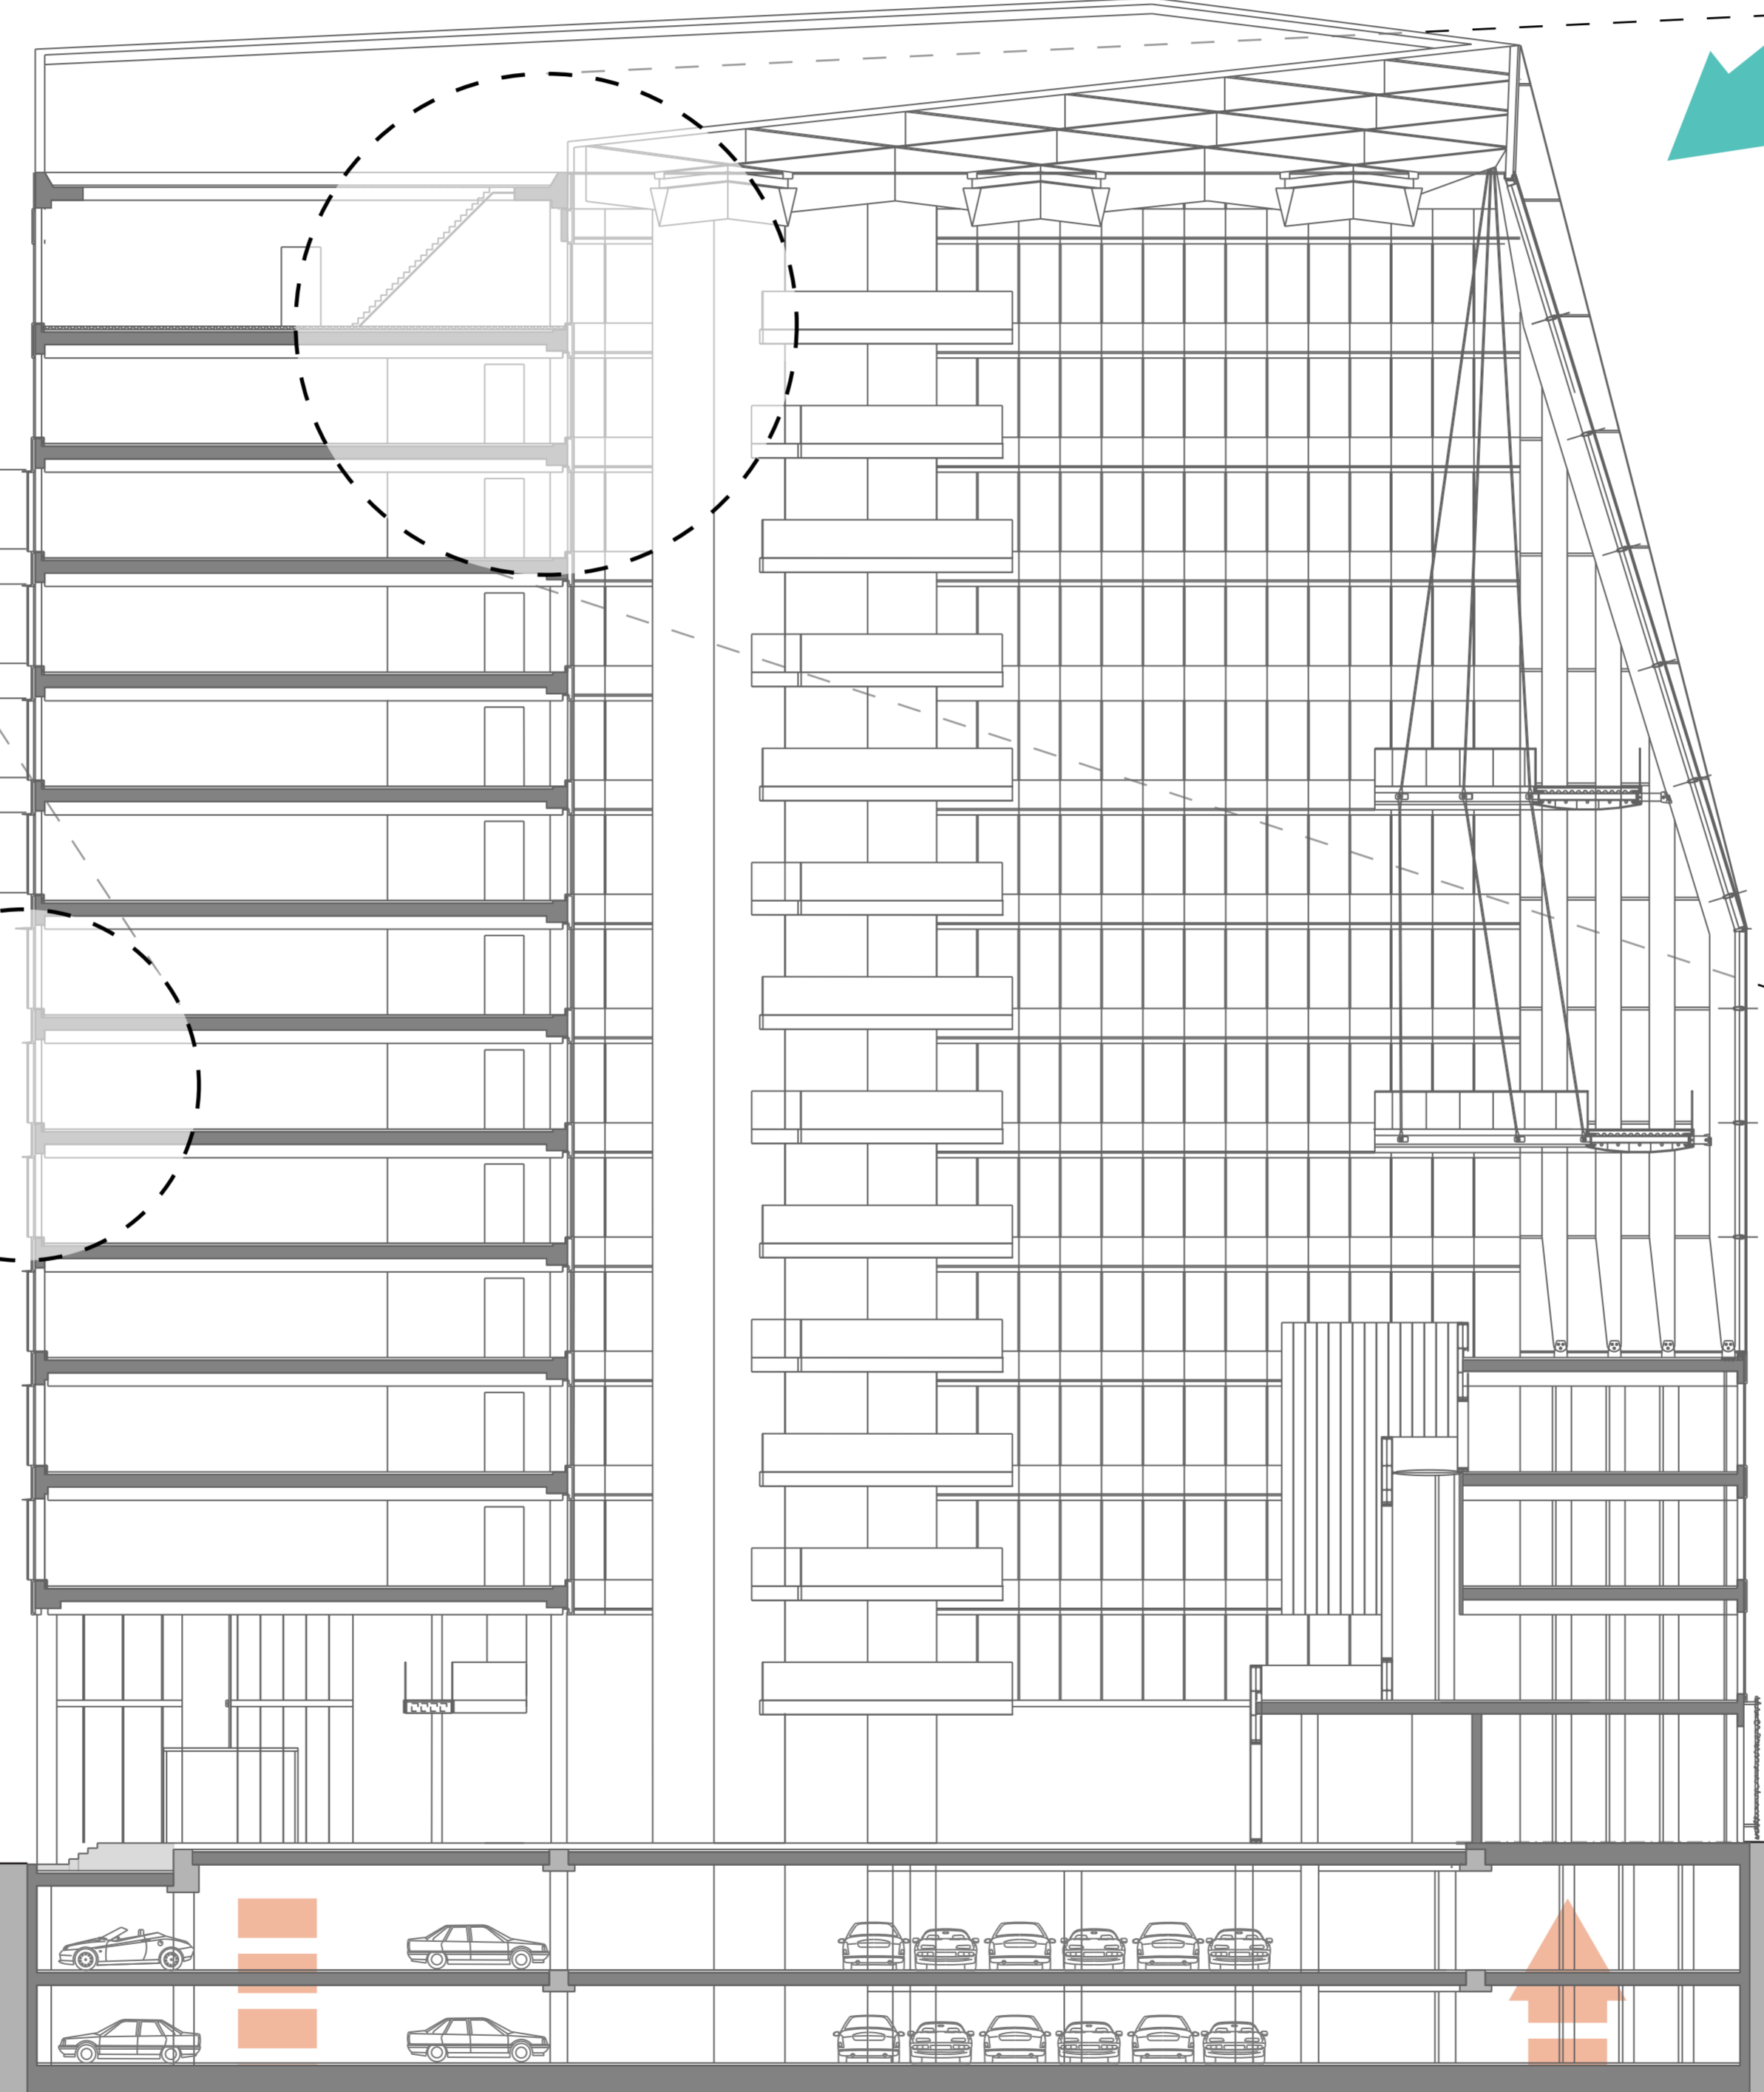

SUMMER



WINTER



AQUIFER NATURAL ENERGY RECHARGE