


- 1 - showroom
- 2 - garden
- 3 - staff canteen
- 4 - storage
- 5 - toilet




FIRST FLOOR


0 1 2 5 m

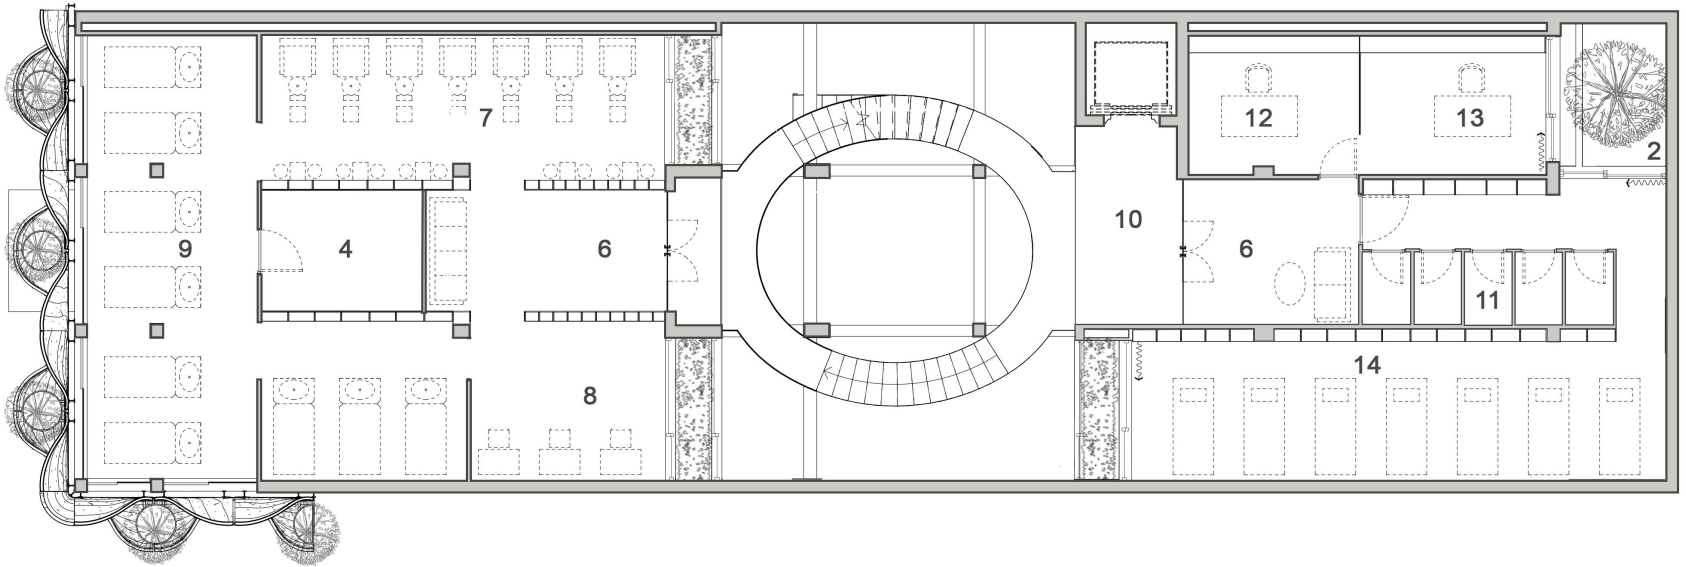

- 2 - garden
- 4 - storage
- 6 - lobby
- 7 - nail salon
- 8 - hair salon
- 9 - hair wash
- 10 - elevator lobby
- 11 - changing room
- 12 - clinic / doctor room
- 13 - manager room
- 14 - spa

SECOND FLOOR

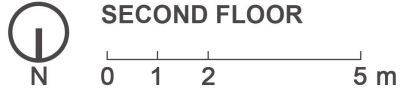

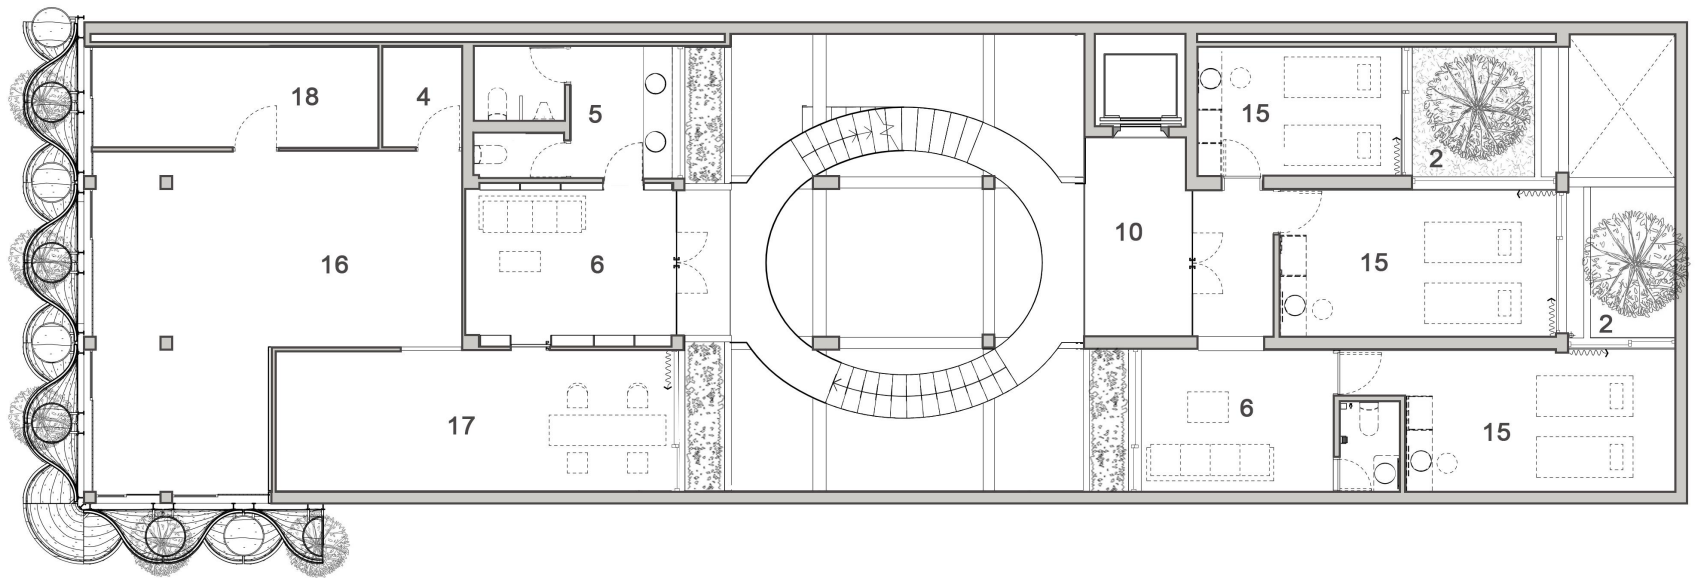


- 2 - garden
- 4 - storage
- 5 - toilet
- 6 - lobby
- 10- elevator lobby
- 15- VIP spa
- 16 - treatment room
- 17 - consultation room
- 18 - equipment room

THIRD FLOOR



0 1 2 5 m

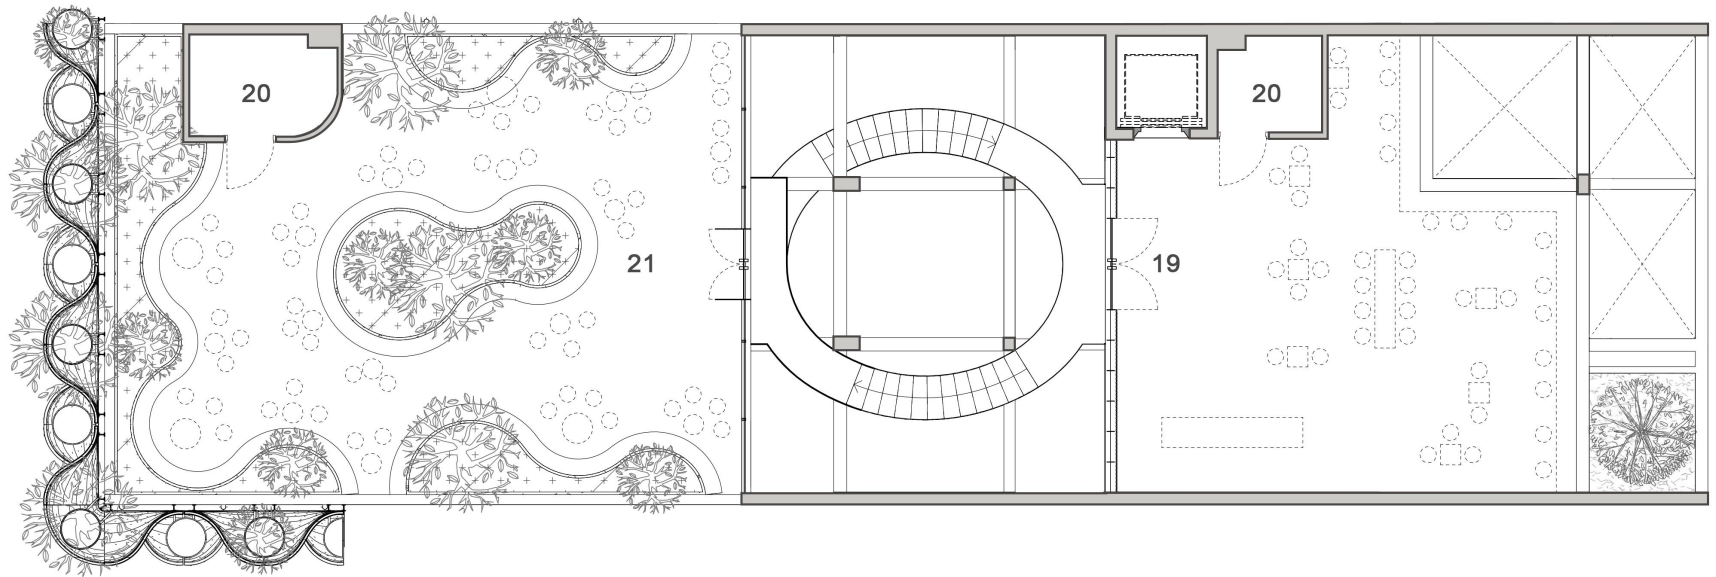


- 19 - indoor cafe
- 20 - mechanical room
- 21 - outdoor cafe




FOURTH FLOOR

0 1 2 5 m

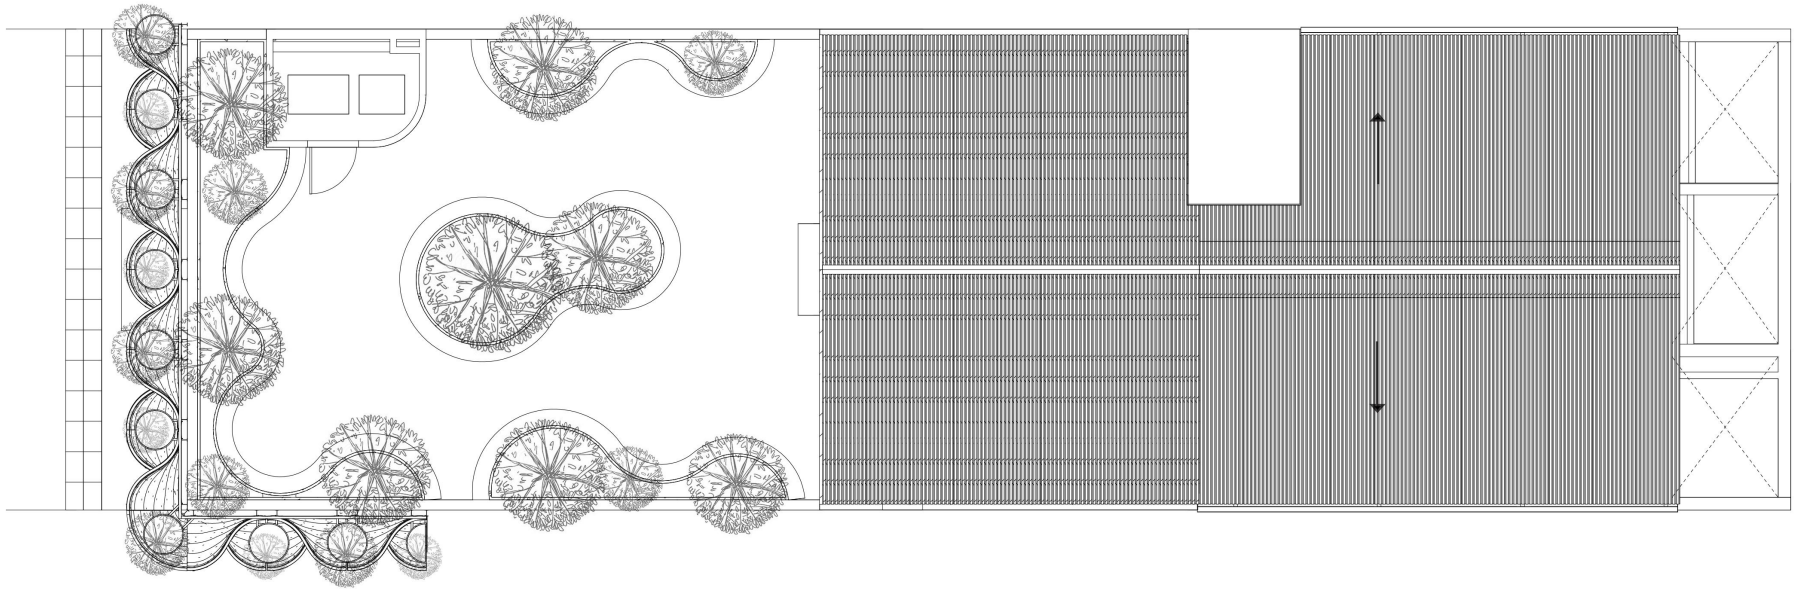


ROOF

0 1 2 5 m

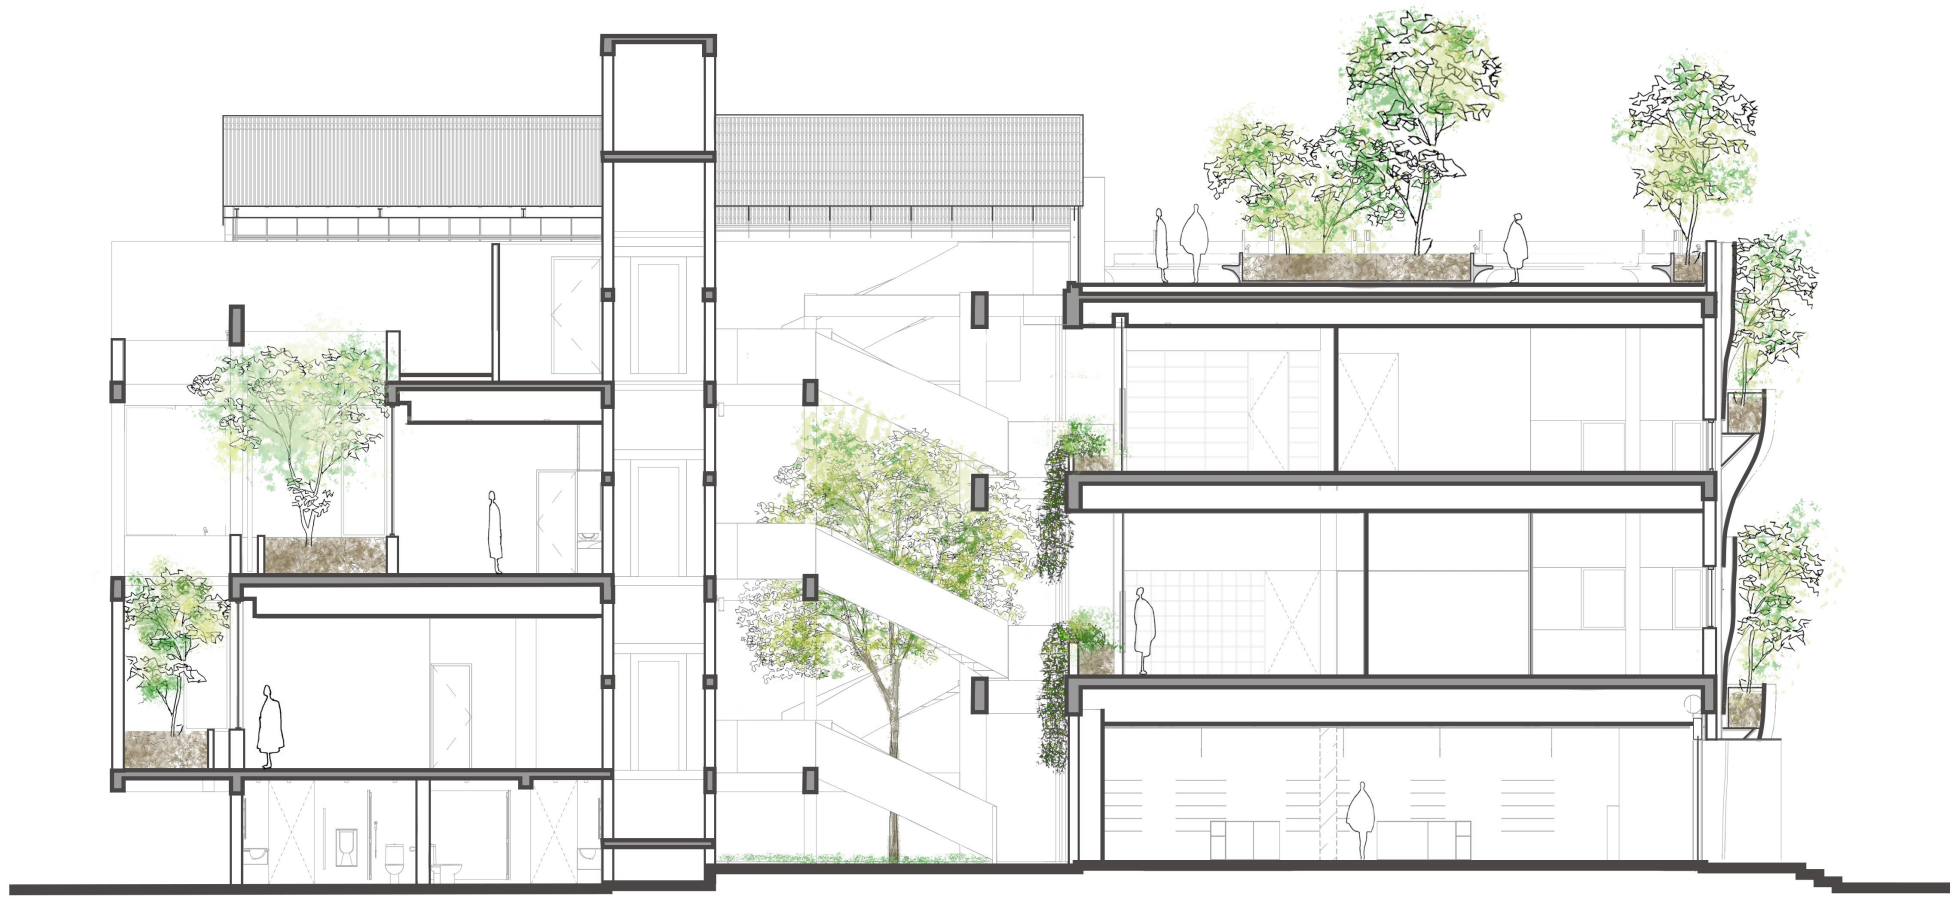

SECTION

0 1 2 5 m

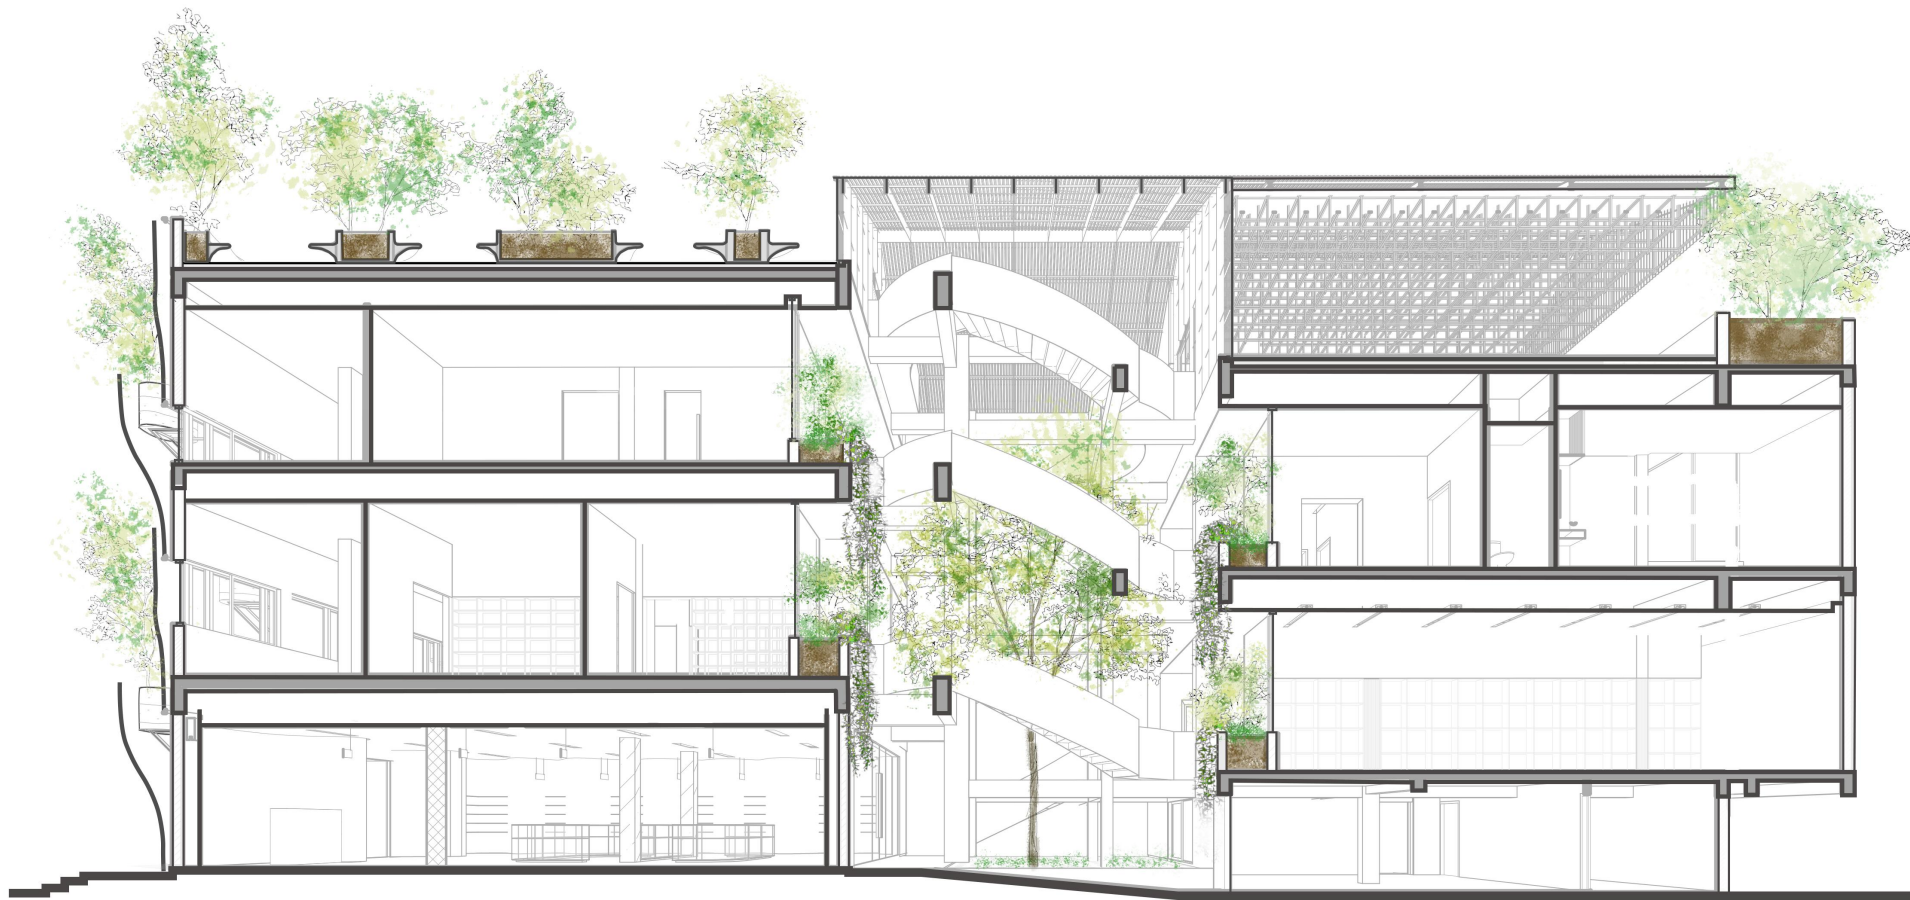

3D SECTION

0 1 2 5 m