


Plan R+1

0 2.5 5 10 20m

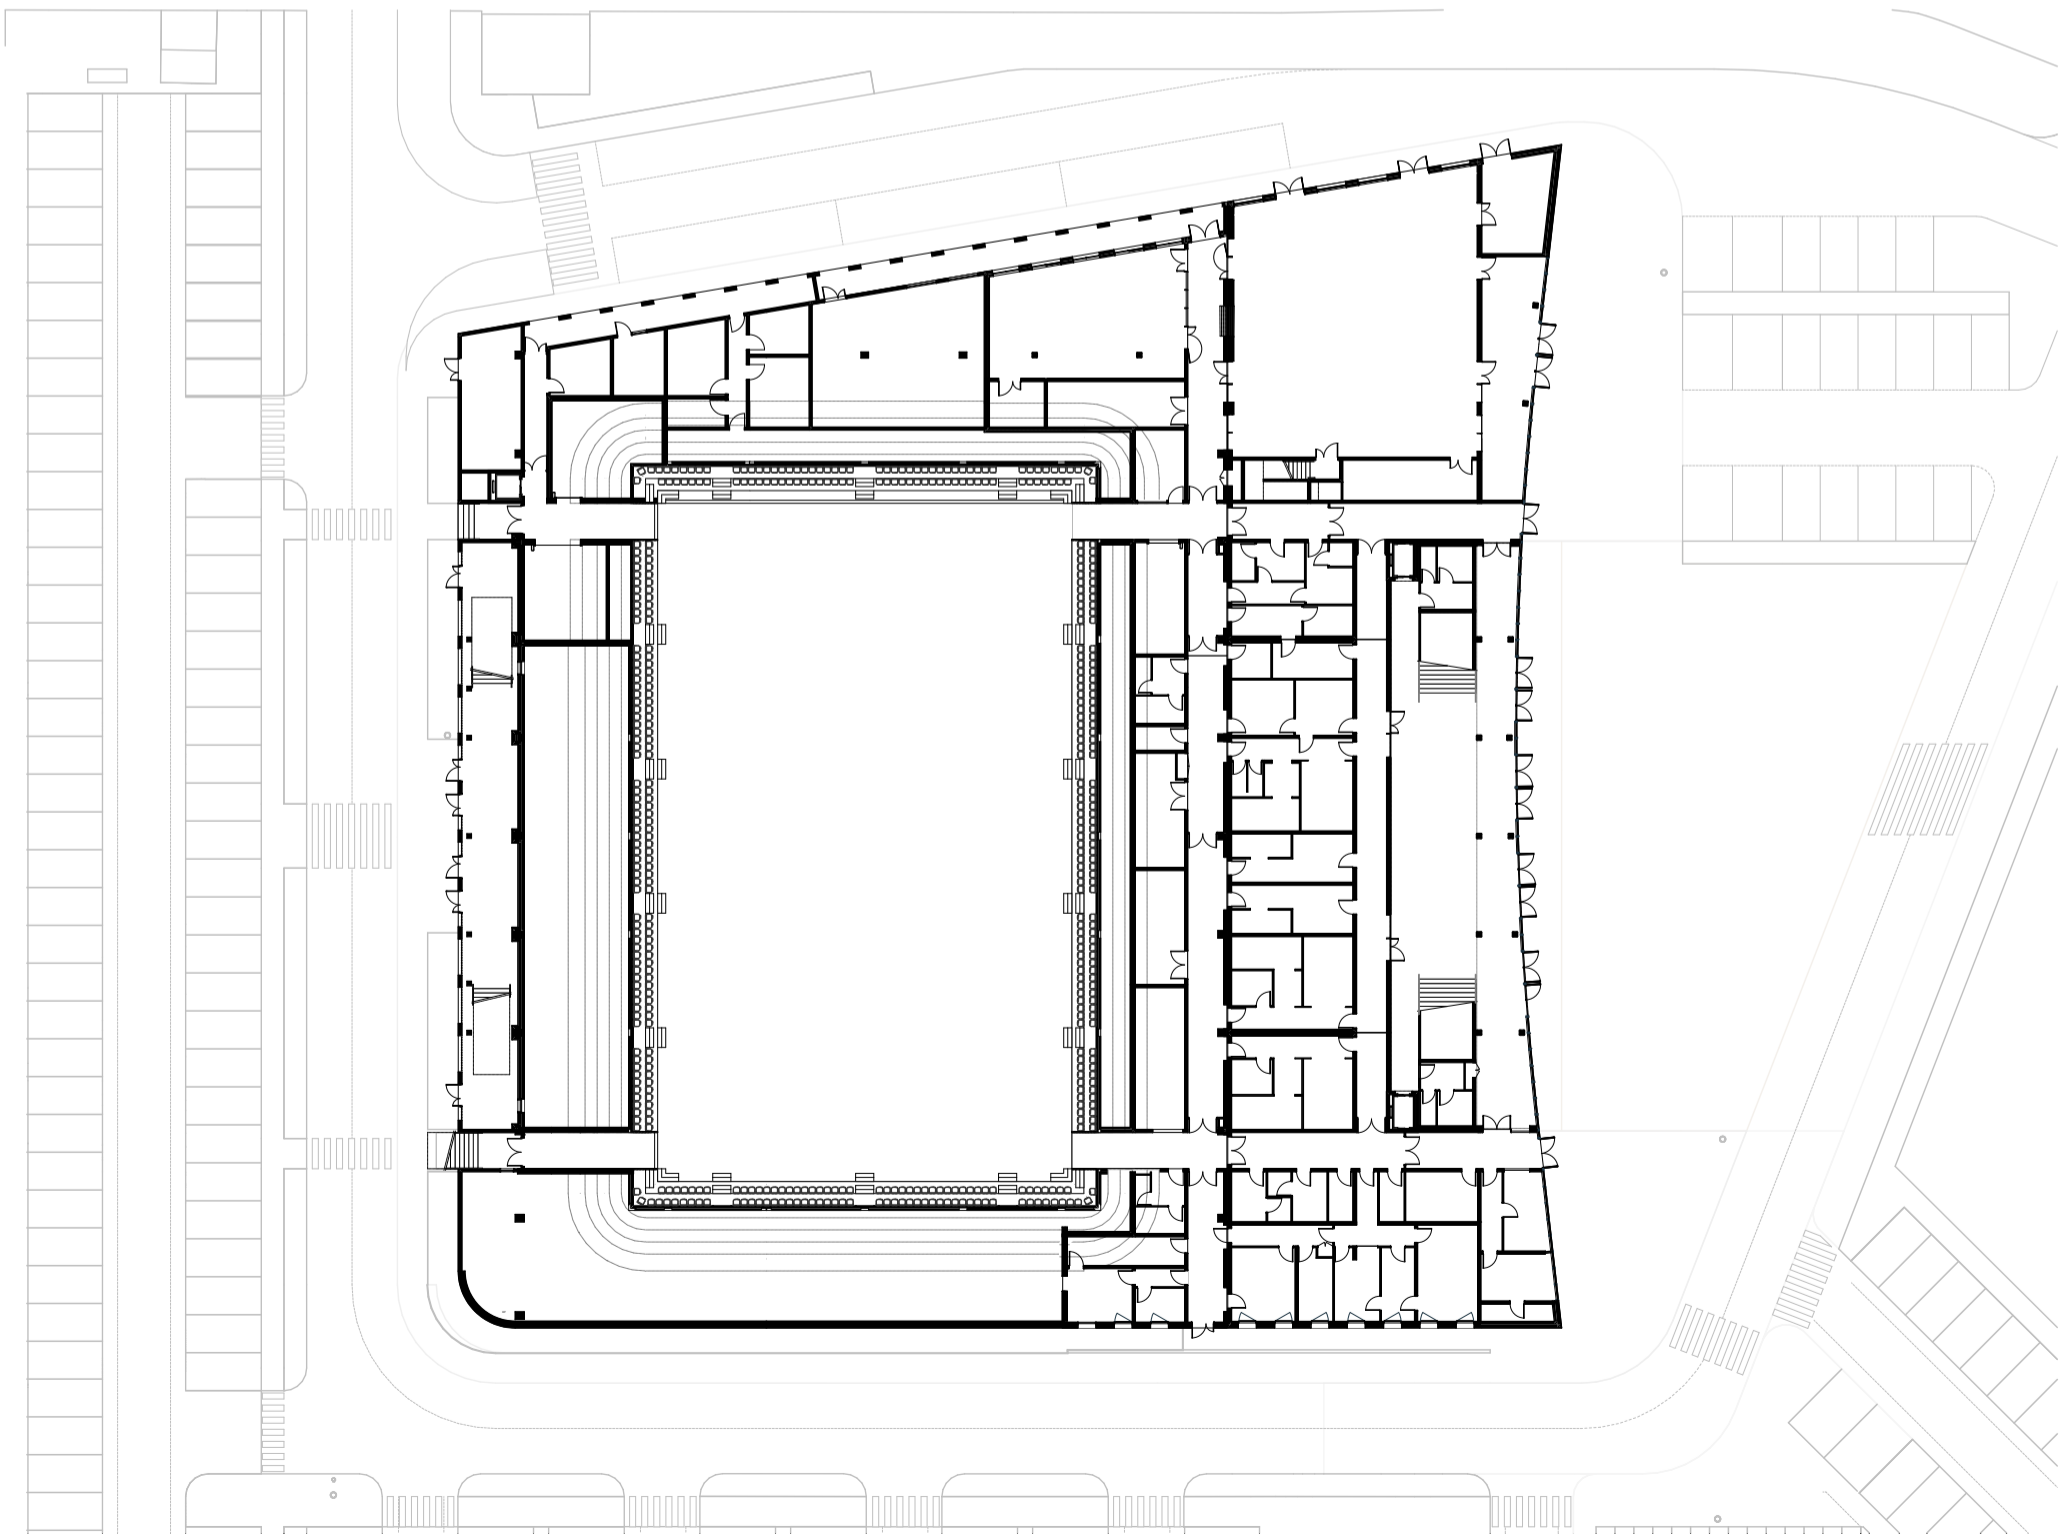

Plan RDC

0 2.5 5 10 20m