


1. AIR LOCK
2. ENTRY FOYER
3. PUBLIC WAITING
4. OFFICE
5. UAT
6. PUBLIC COMPUTERS
7. INTERVIEW ROOM
8. REGISTRY
9. GENERAL OFFICE
10. UTILITY ROOM
11. STAFF WC
12. PUBLIC WC
13. CLEANER
14. CLERK OF COURTS
15. STAFF ROOM
16. STAFF COURTYARD
17. STORE
18. PLANT
19. WAITING
20. OFFICE
21. LANDSCAPED COURTYARD
22. MAGISTRATE COURT
23. TELEPHONE
24. PUBLIC COURTYARD WAITING
25. POLICE STATION

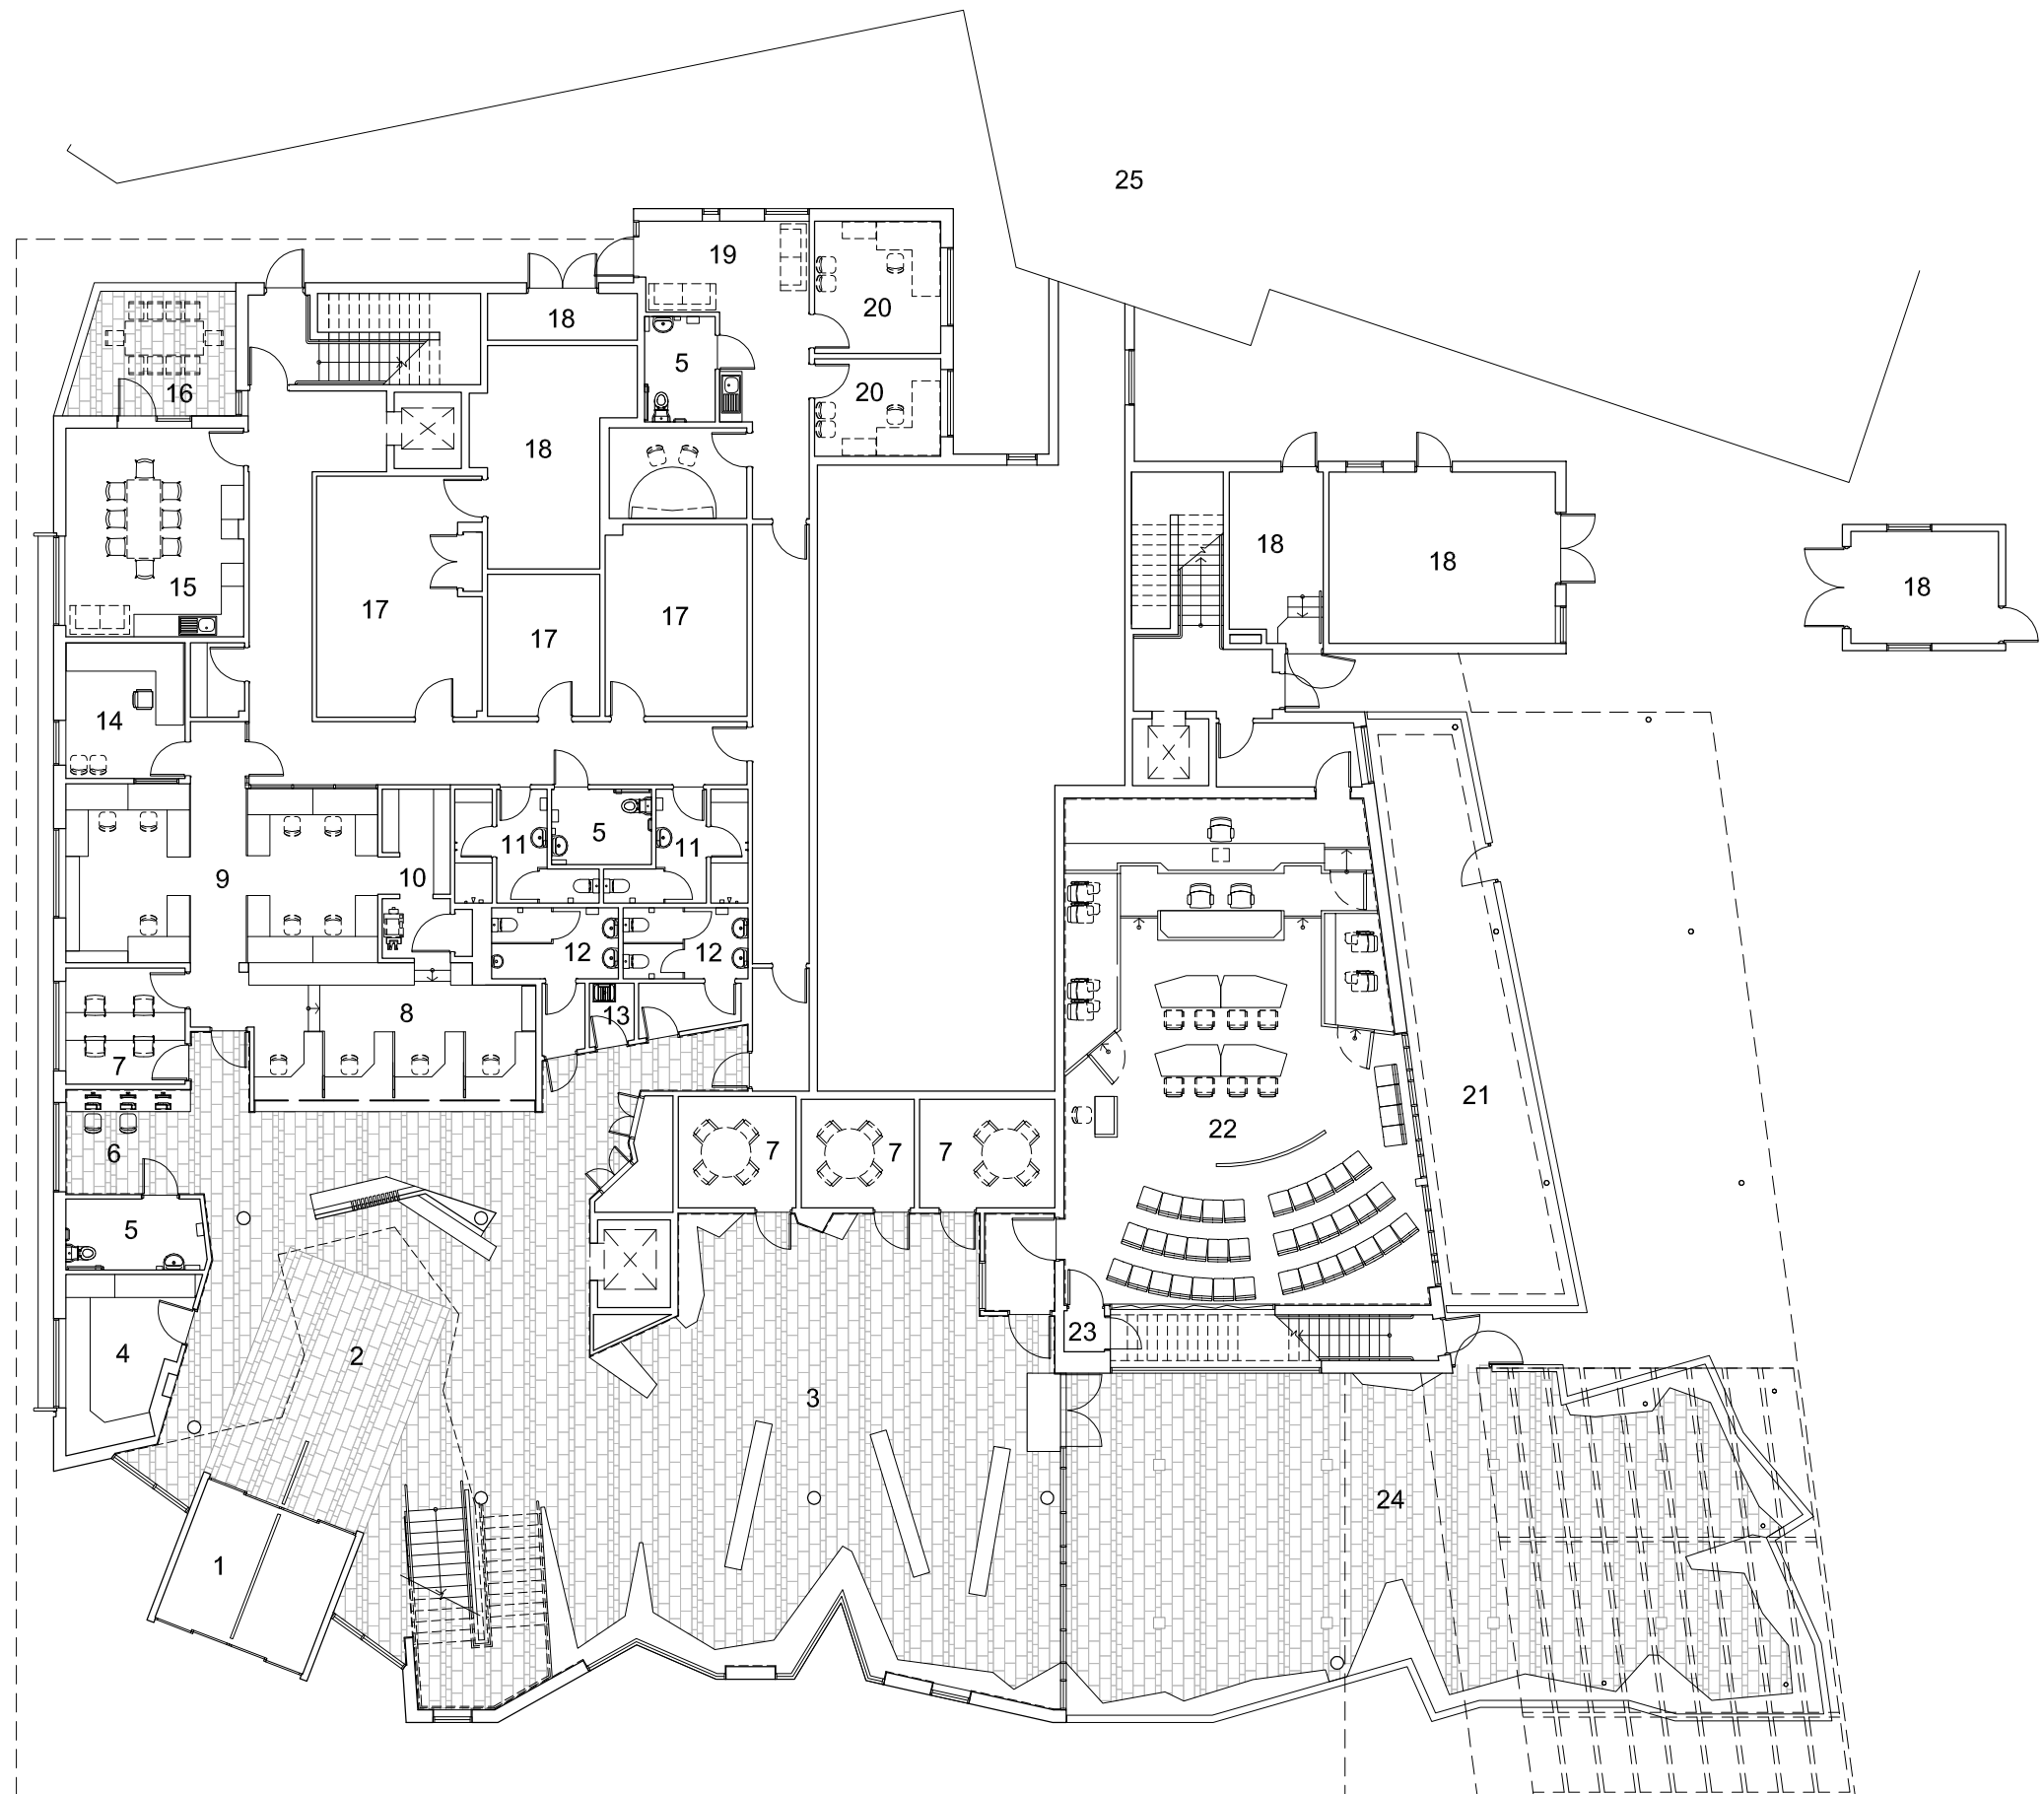

 GROUND FLOOR