


GROUND FLOOR PLAN

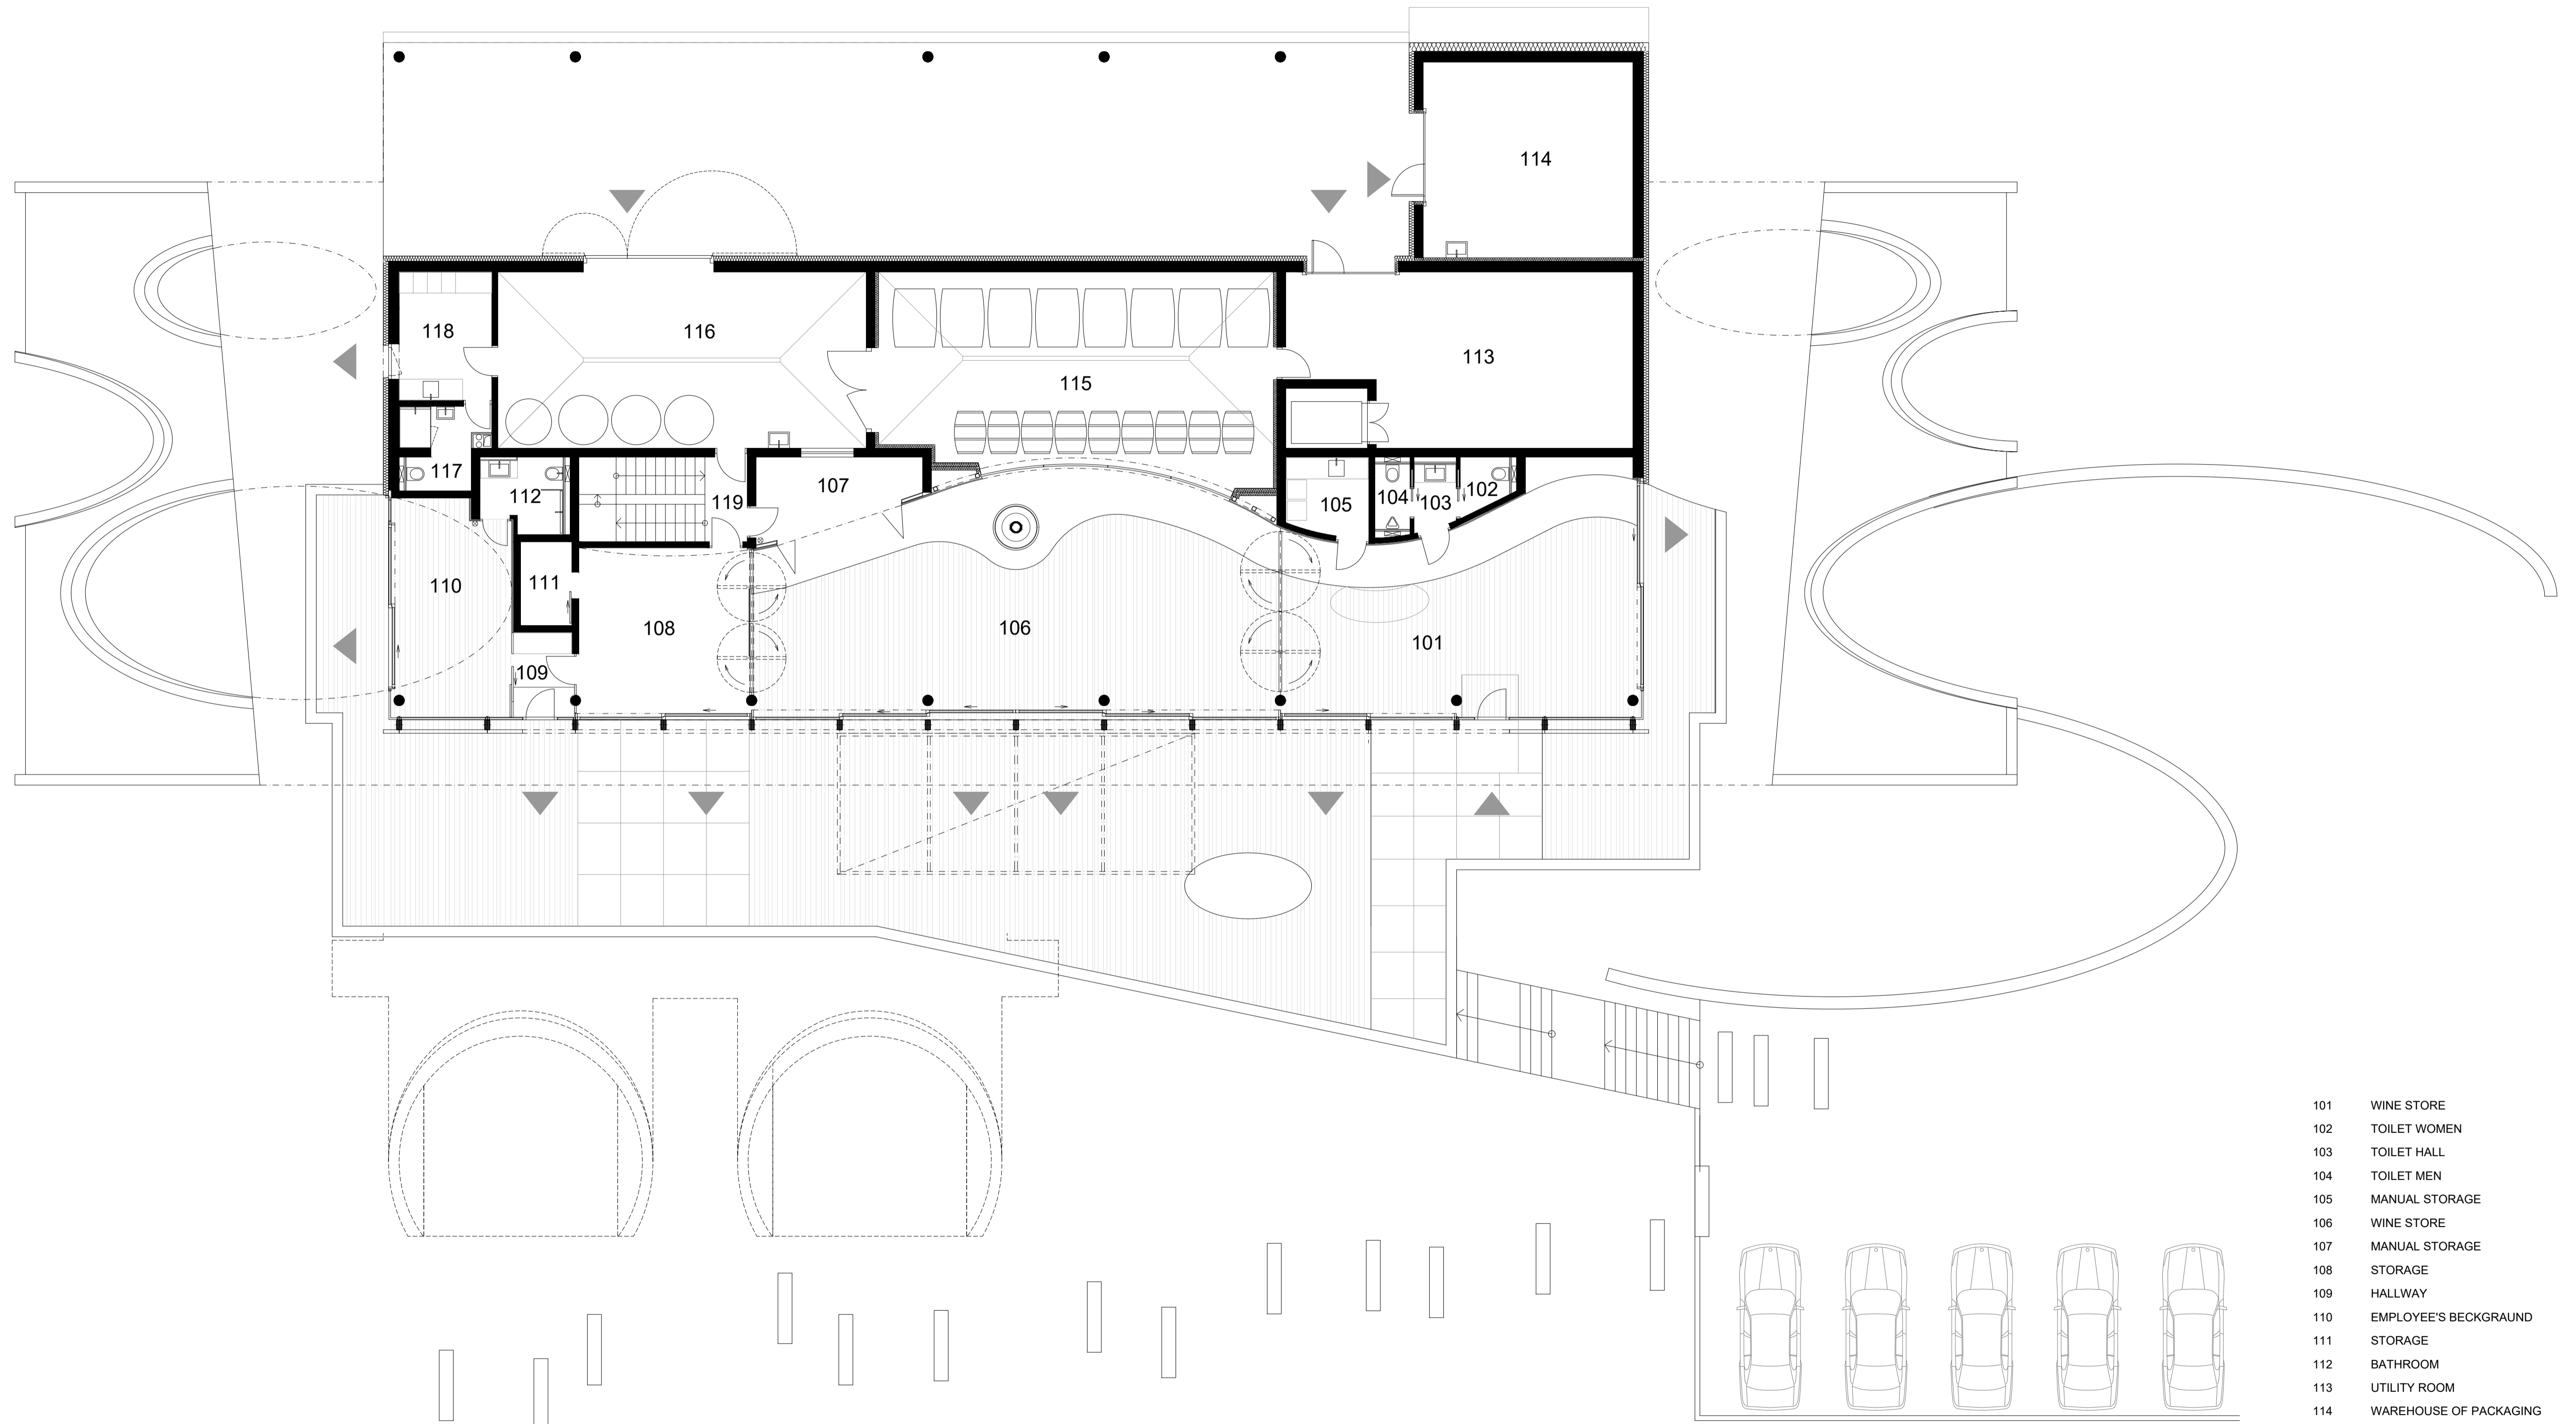

101	WINE STORE	59,35
102	TOILET WOMEN	2,06
103	TOILET HALL	2,26
104	TOILET MEN	1,94
105	MANUAL STORAGE	5,21
106	WINE STORE	90,73
107	MANUAL STORAGE	9,25
108	STORAGE	23,10
109	HALLWAY	4,08
110	EMPLOYEE'S BECKGROUND	20,35
111	STORAGE	3,61
112	BATHROOM	4,56
113	UTILITY ROOM	44,78
114	WAREHOUSE OF PACKAGING	33,02
115	WINE BARRELS	63,53
116	WINE PROCESSING	53,18
117	WASHROOM	5,17
118	EMPLOYEE'S BECKGROUND	9,94
119	STAIRS	11,30