



LEGENDS

- 01 meal room
- 02 kitchen
- 03 bathroom
- 04 cleaning/washing
- 05 bar
- 06 storage
- 07 antechamber
- 08 outdoor patio
- 09 personal area

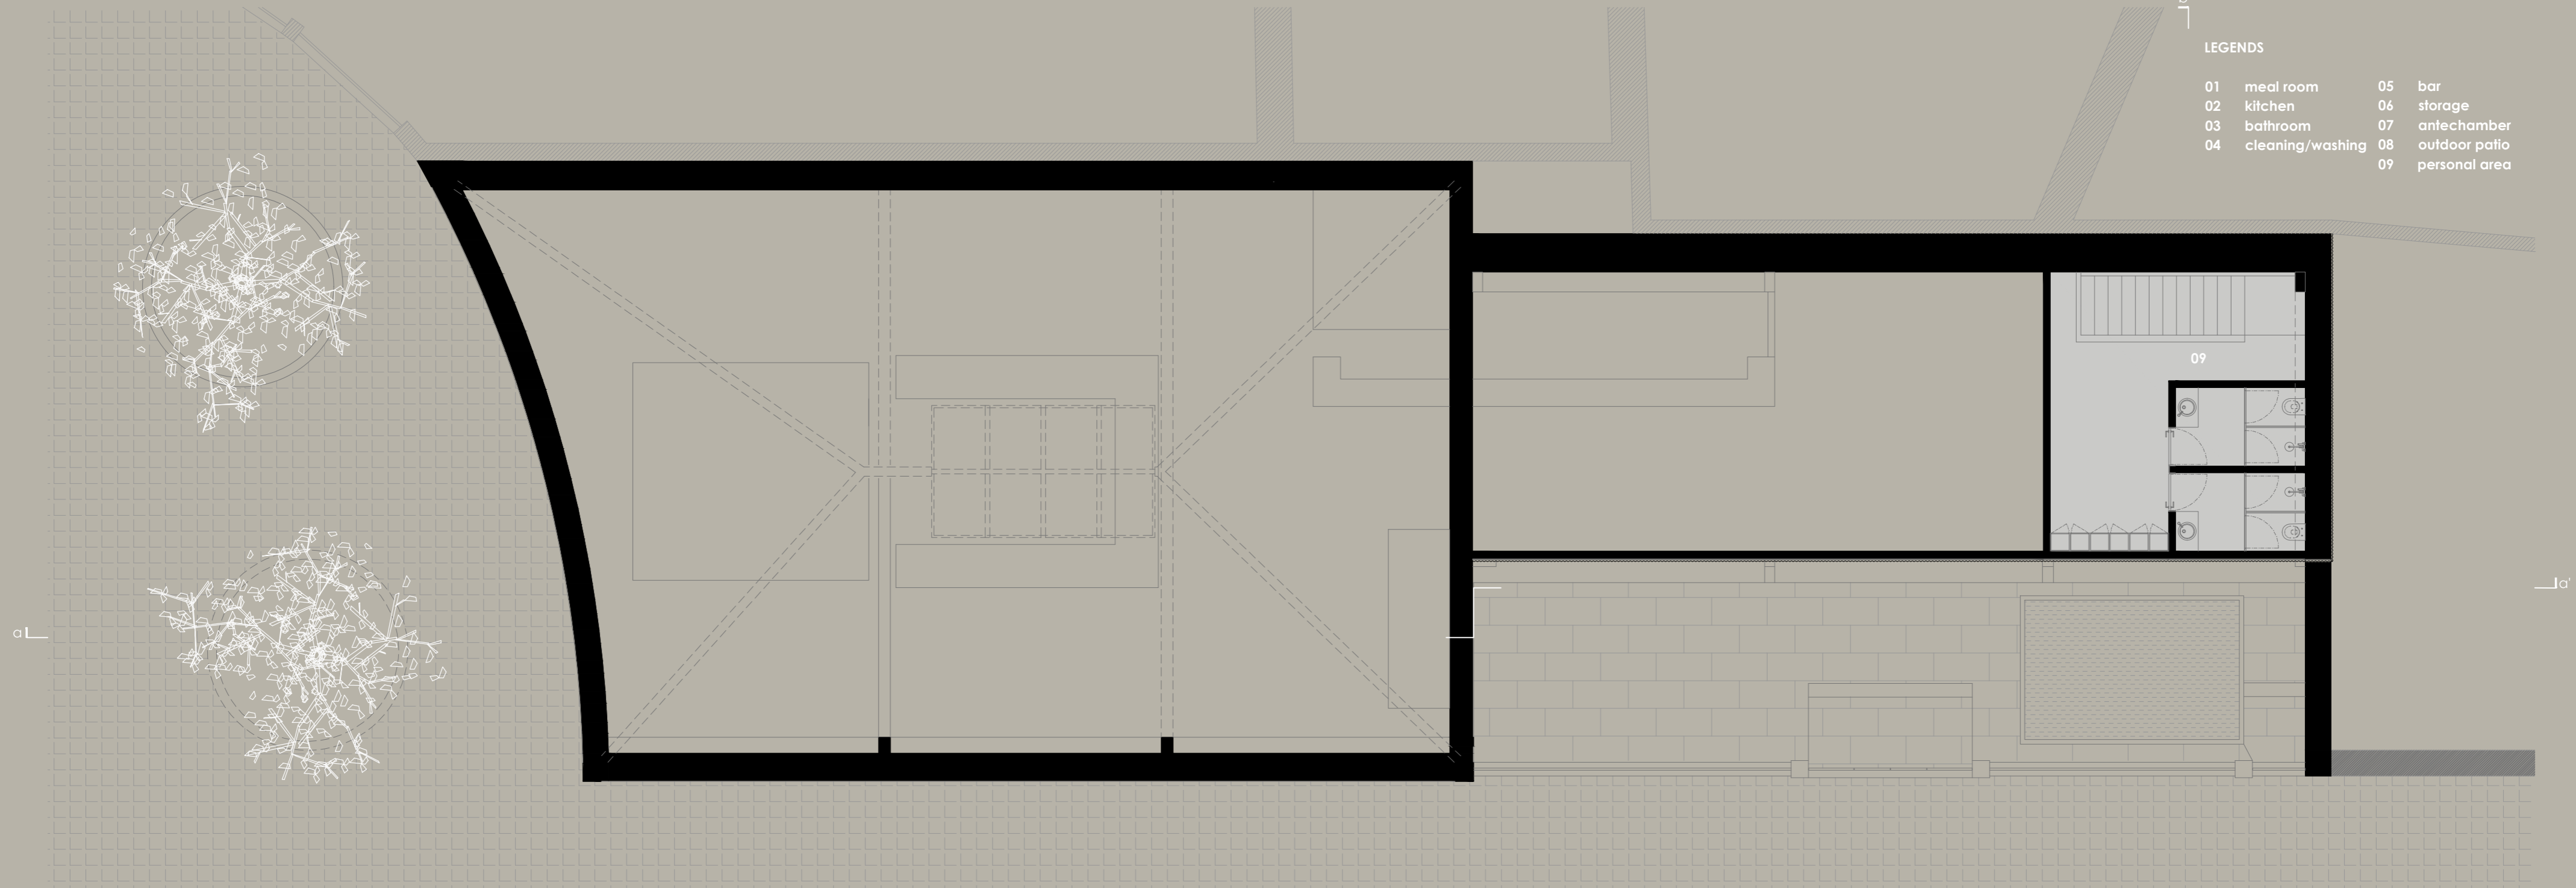

floor plan 1

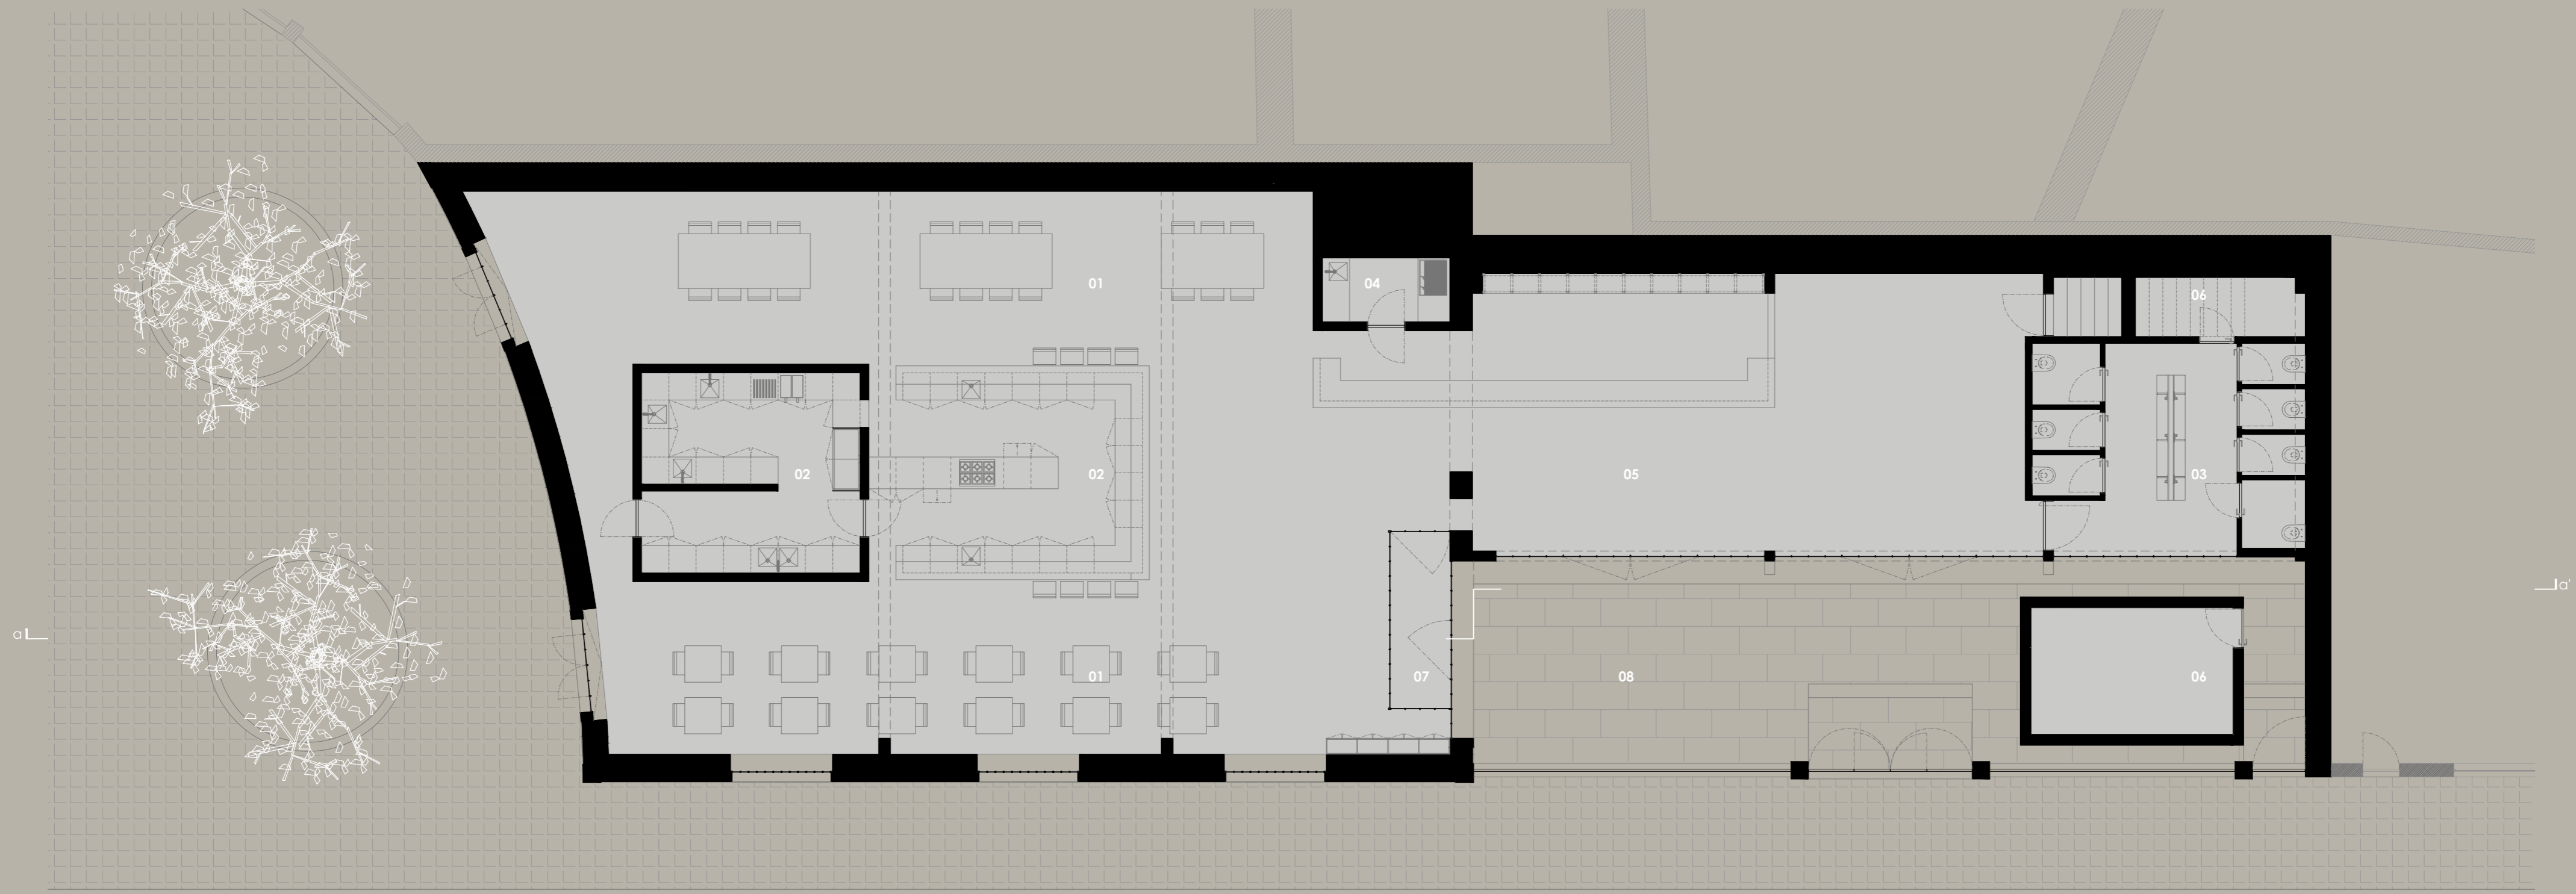

ground floor plan

b

