


CHARLEVILLE BOULEVARD

WILSHIRE BOULEVARD

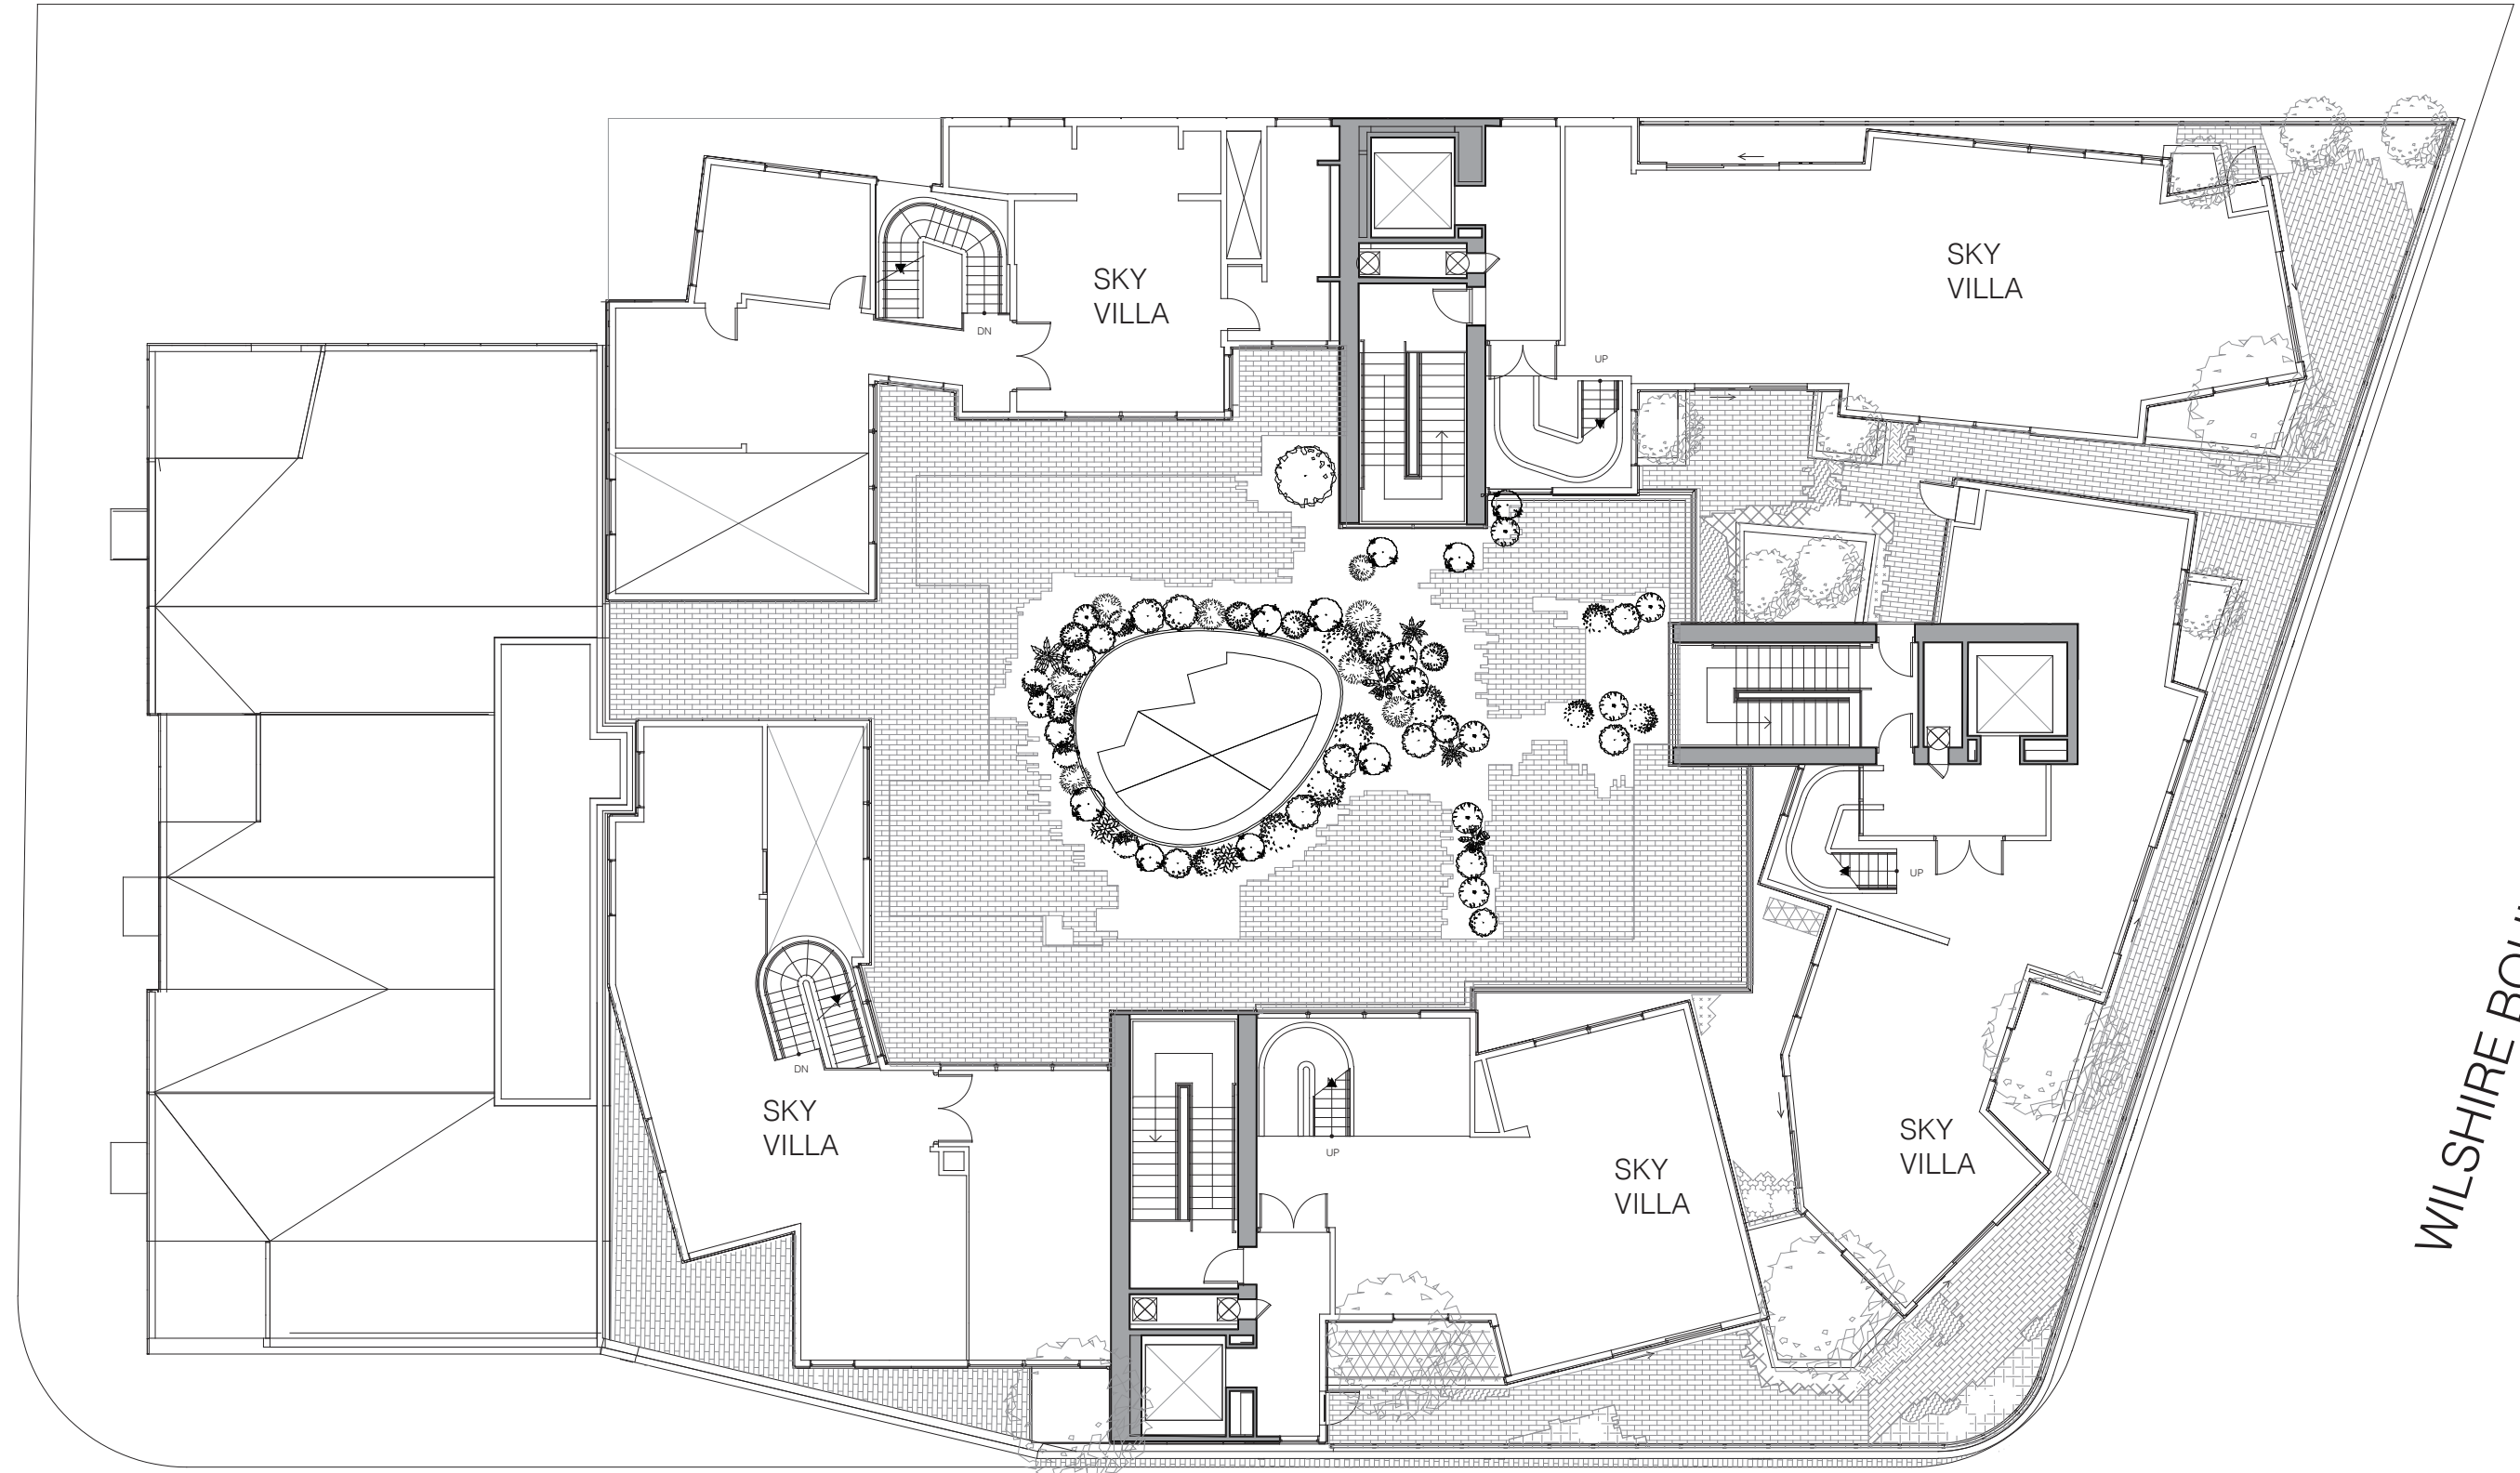

STANLEY BOULEVARD

PLAN
FOURTH FLOOR

