


Plan of the 3d floor

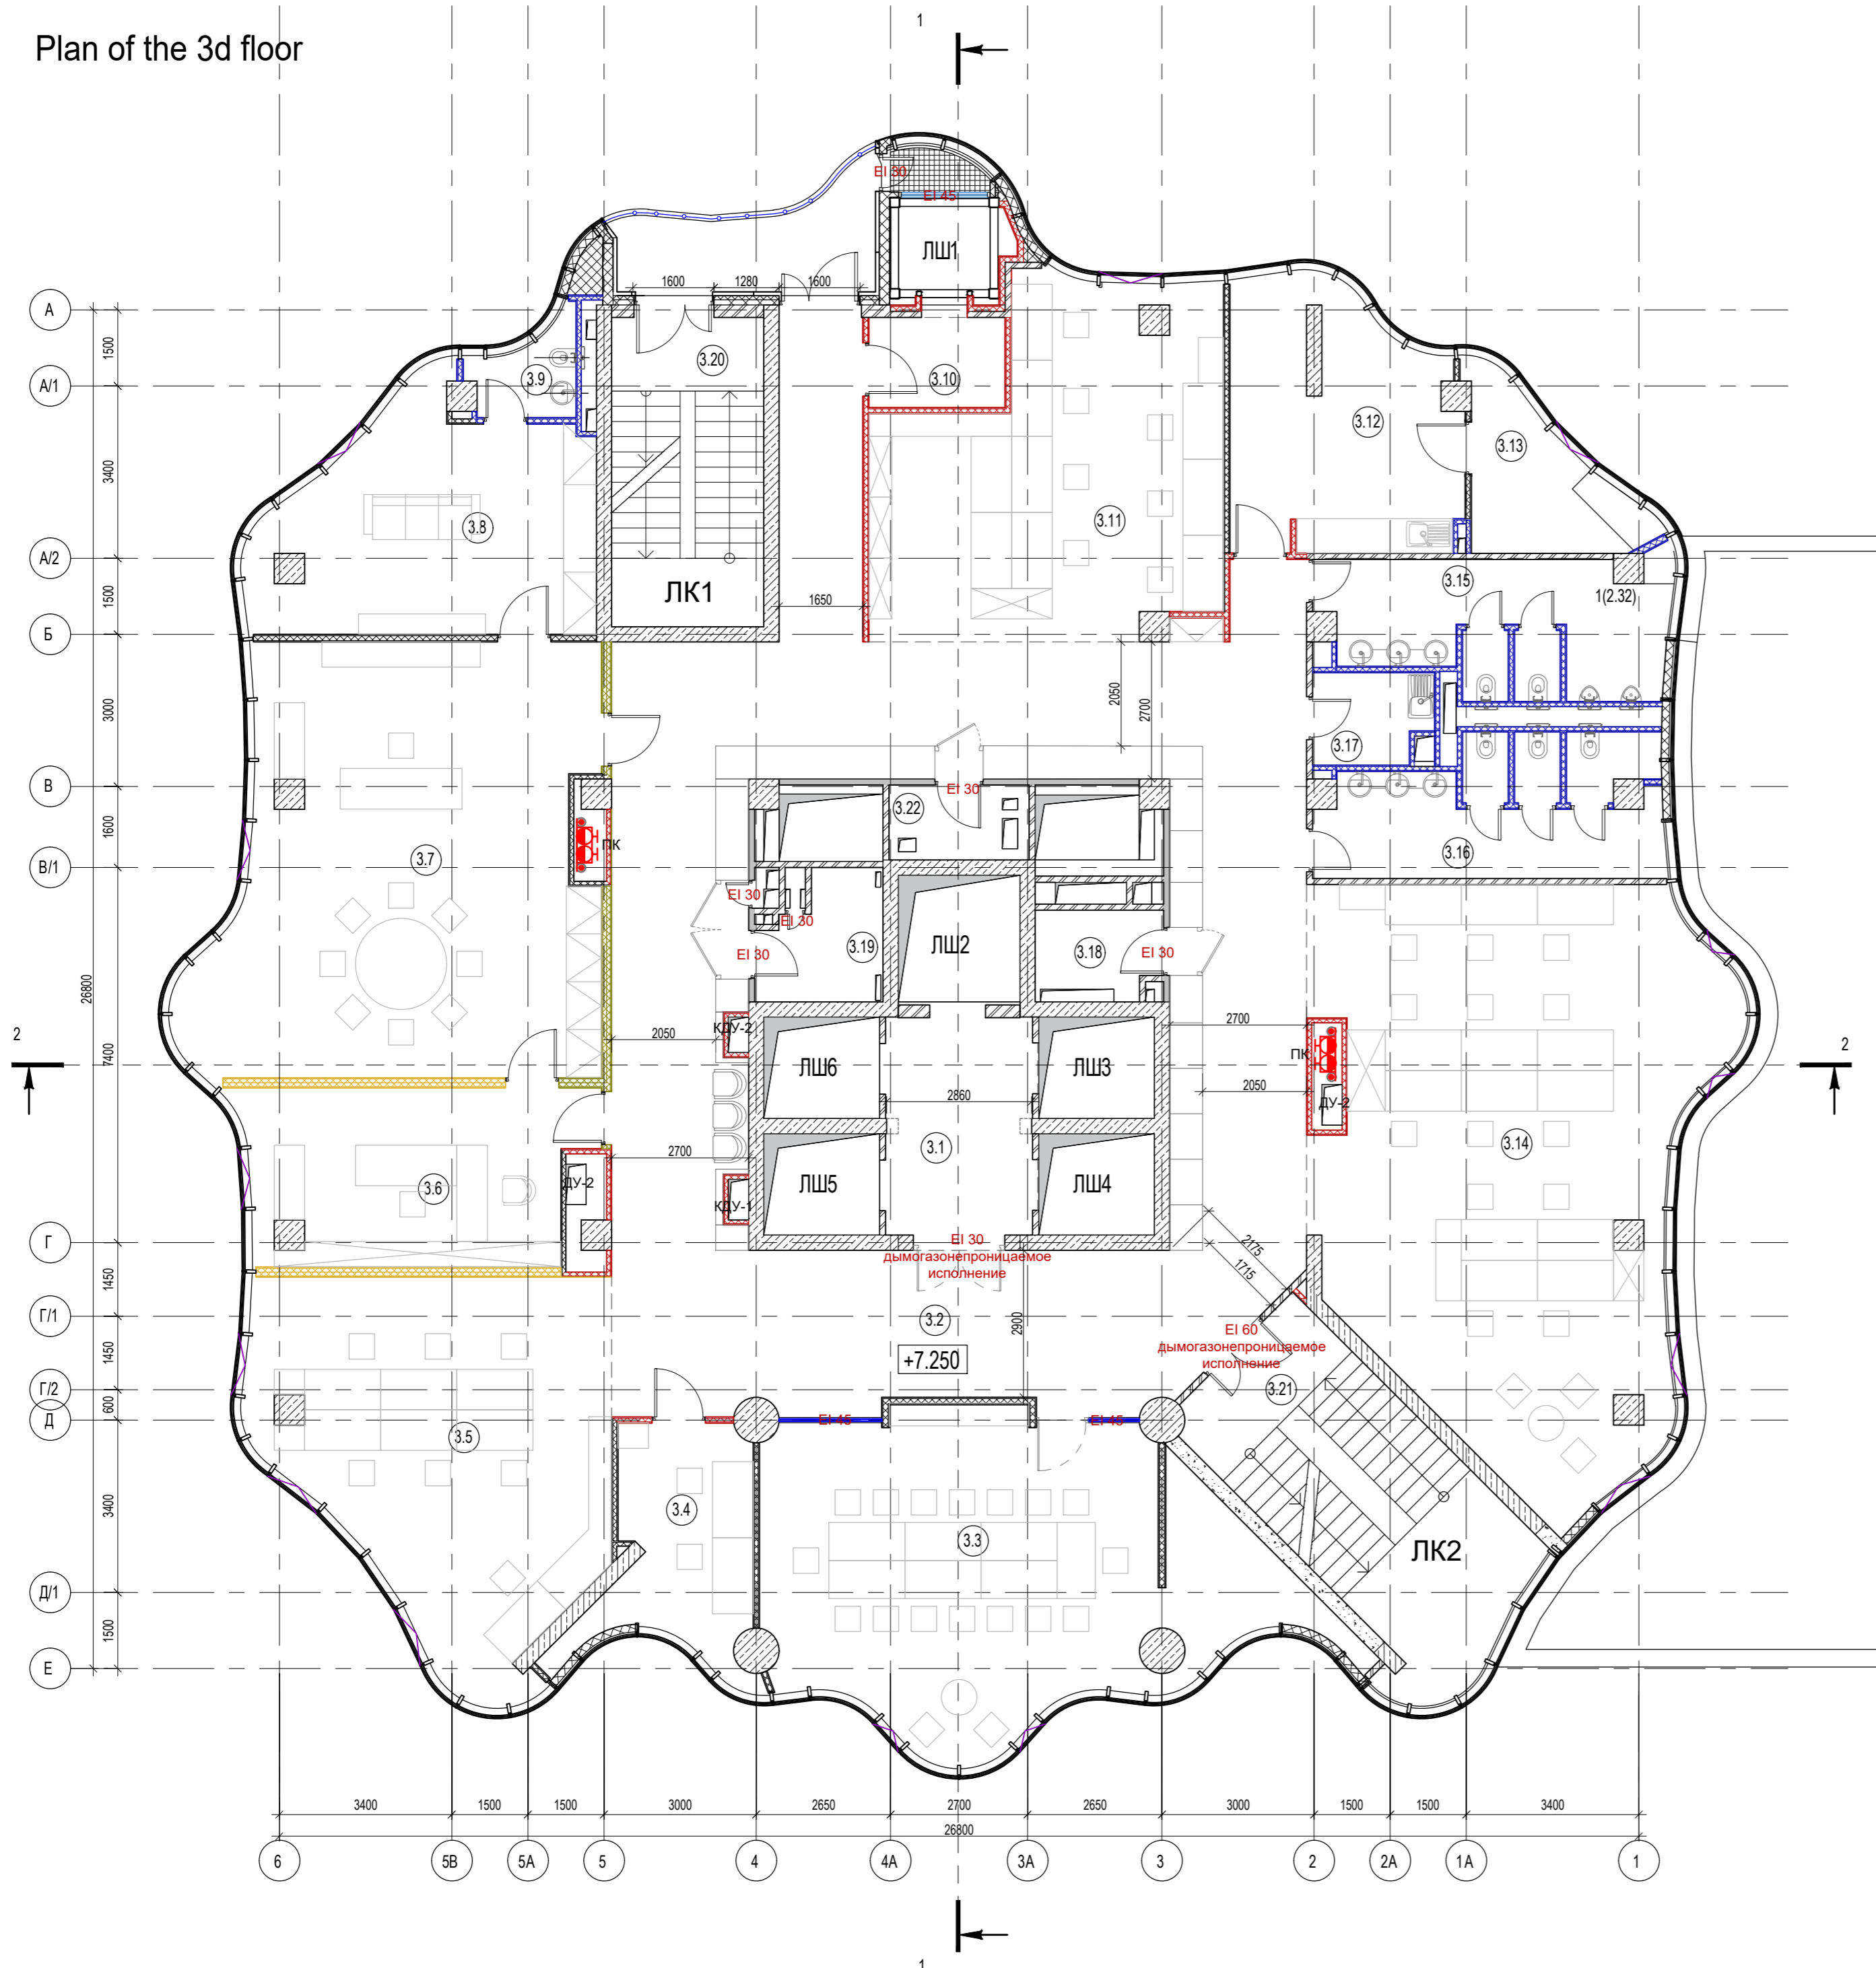

Explication of premises elevation mark +7.250

Number	Name	Area m2	Premise category
3.1	Elevator hall	13,8	
3.2	Hall	138,9	
3.3	Meeting room	56,7	
3.4	Security office	13,5	
3.5	Office	46,9	
3.6	Waiting room	23,2	
3.7	Cabinet	63,4	
3.8	Relax room	28,3	
3.9	Lavatory	3,7	
3.10	Elevator hall	4,8	
3.11	Office	42,2	
3.12	Coffee-point	22,5	
3.13	Relax room	8,0	
3.14	Office	81,1	
3.15	Men lavatory	17,0	
3.16	Women lavatory	16,9	
3.17	Technical premise	4,1	B4
3.18	Electical premise	4,3	B4
3.19	Technical premise	5,5	B4
3.20	Staircase ЛК 1	18,3	
3.21	Staircase ЛК2	29,4	
3.22	Technical premise	4,1	B4

Legend

- Reinforced concrete
- Solid bricks M-100
- Aerated concrete blocks $\gamma=600\text{kg/m}^3$
- Mineral wool insulation
- An existing partition
- Ventilation grill as a part of structural glazing
- Opening window as a part of structural glazing
- Plasterboard partition. Type 1.
- Fireproof plasterboard partition (Fireboard). Type 2.
- Waterproof plasterboard partition. Type 3.
- Acoustic plasterboard partition. Type 4.
- Fireproof acoustic plasterboard partition (Fireboard). Type 5.
- Fireproof waterproof plasterboard partition (Fireboard + waterproof plasterboard from the other side). Type 6.
- Waterproof acoustic plasterboard partition. Type 7.
- Insulation of walls and partitions. Укрепление стен и перегородок, mesh plaster. Type 8.

±0.00=129,95

Изм.	Кол.уч.	Лист	№Док.	Подп.	Дата	Reconstruction of the new administrative complex PJSC "Tatneft". Address: republic of Tatarstan, Almetyevsk, Lenina street, building75A			
Director		Vykhodtsev N.				Architectural solutions	Stage	Sheet	Sheets
Main Architect		Lopatin A.						4	
Main Engineer		Tinaev D.							
Constructor		Miridzanyan A.				Plan of the 3d floor	LLC "Arcanika"		
Architect		Andriyanova A.							
Main Architect		Lopatin A.							
Control		Tinaev D.							