


**Team CS**  
Berthien Crouwel Architecten BV/na  
Meyer en Van Schooten Architecten BV  
West 8 urban design & landscape architecture bv

Generaal Vetterstraat 61  
1059 BF Amsterdam NL  
Postbus 9201  
1006 AE Amsterdam NL

Tel:foon 31 (0)20 642 01 05  
Telefax 31(0)20 646 53 54  
E-mail: office@teamcs.nl

# doorsnede TT

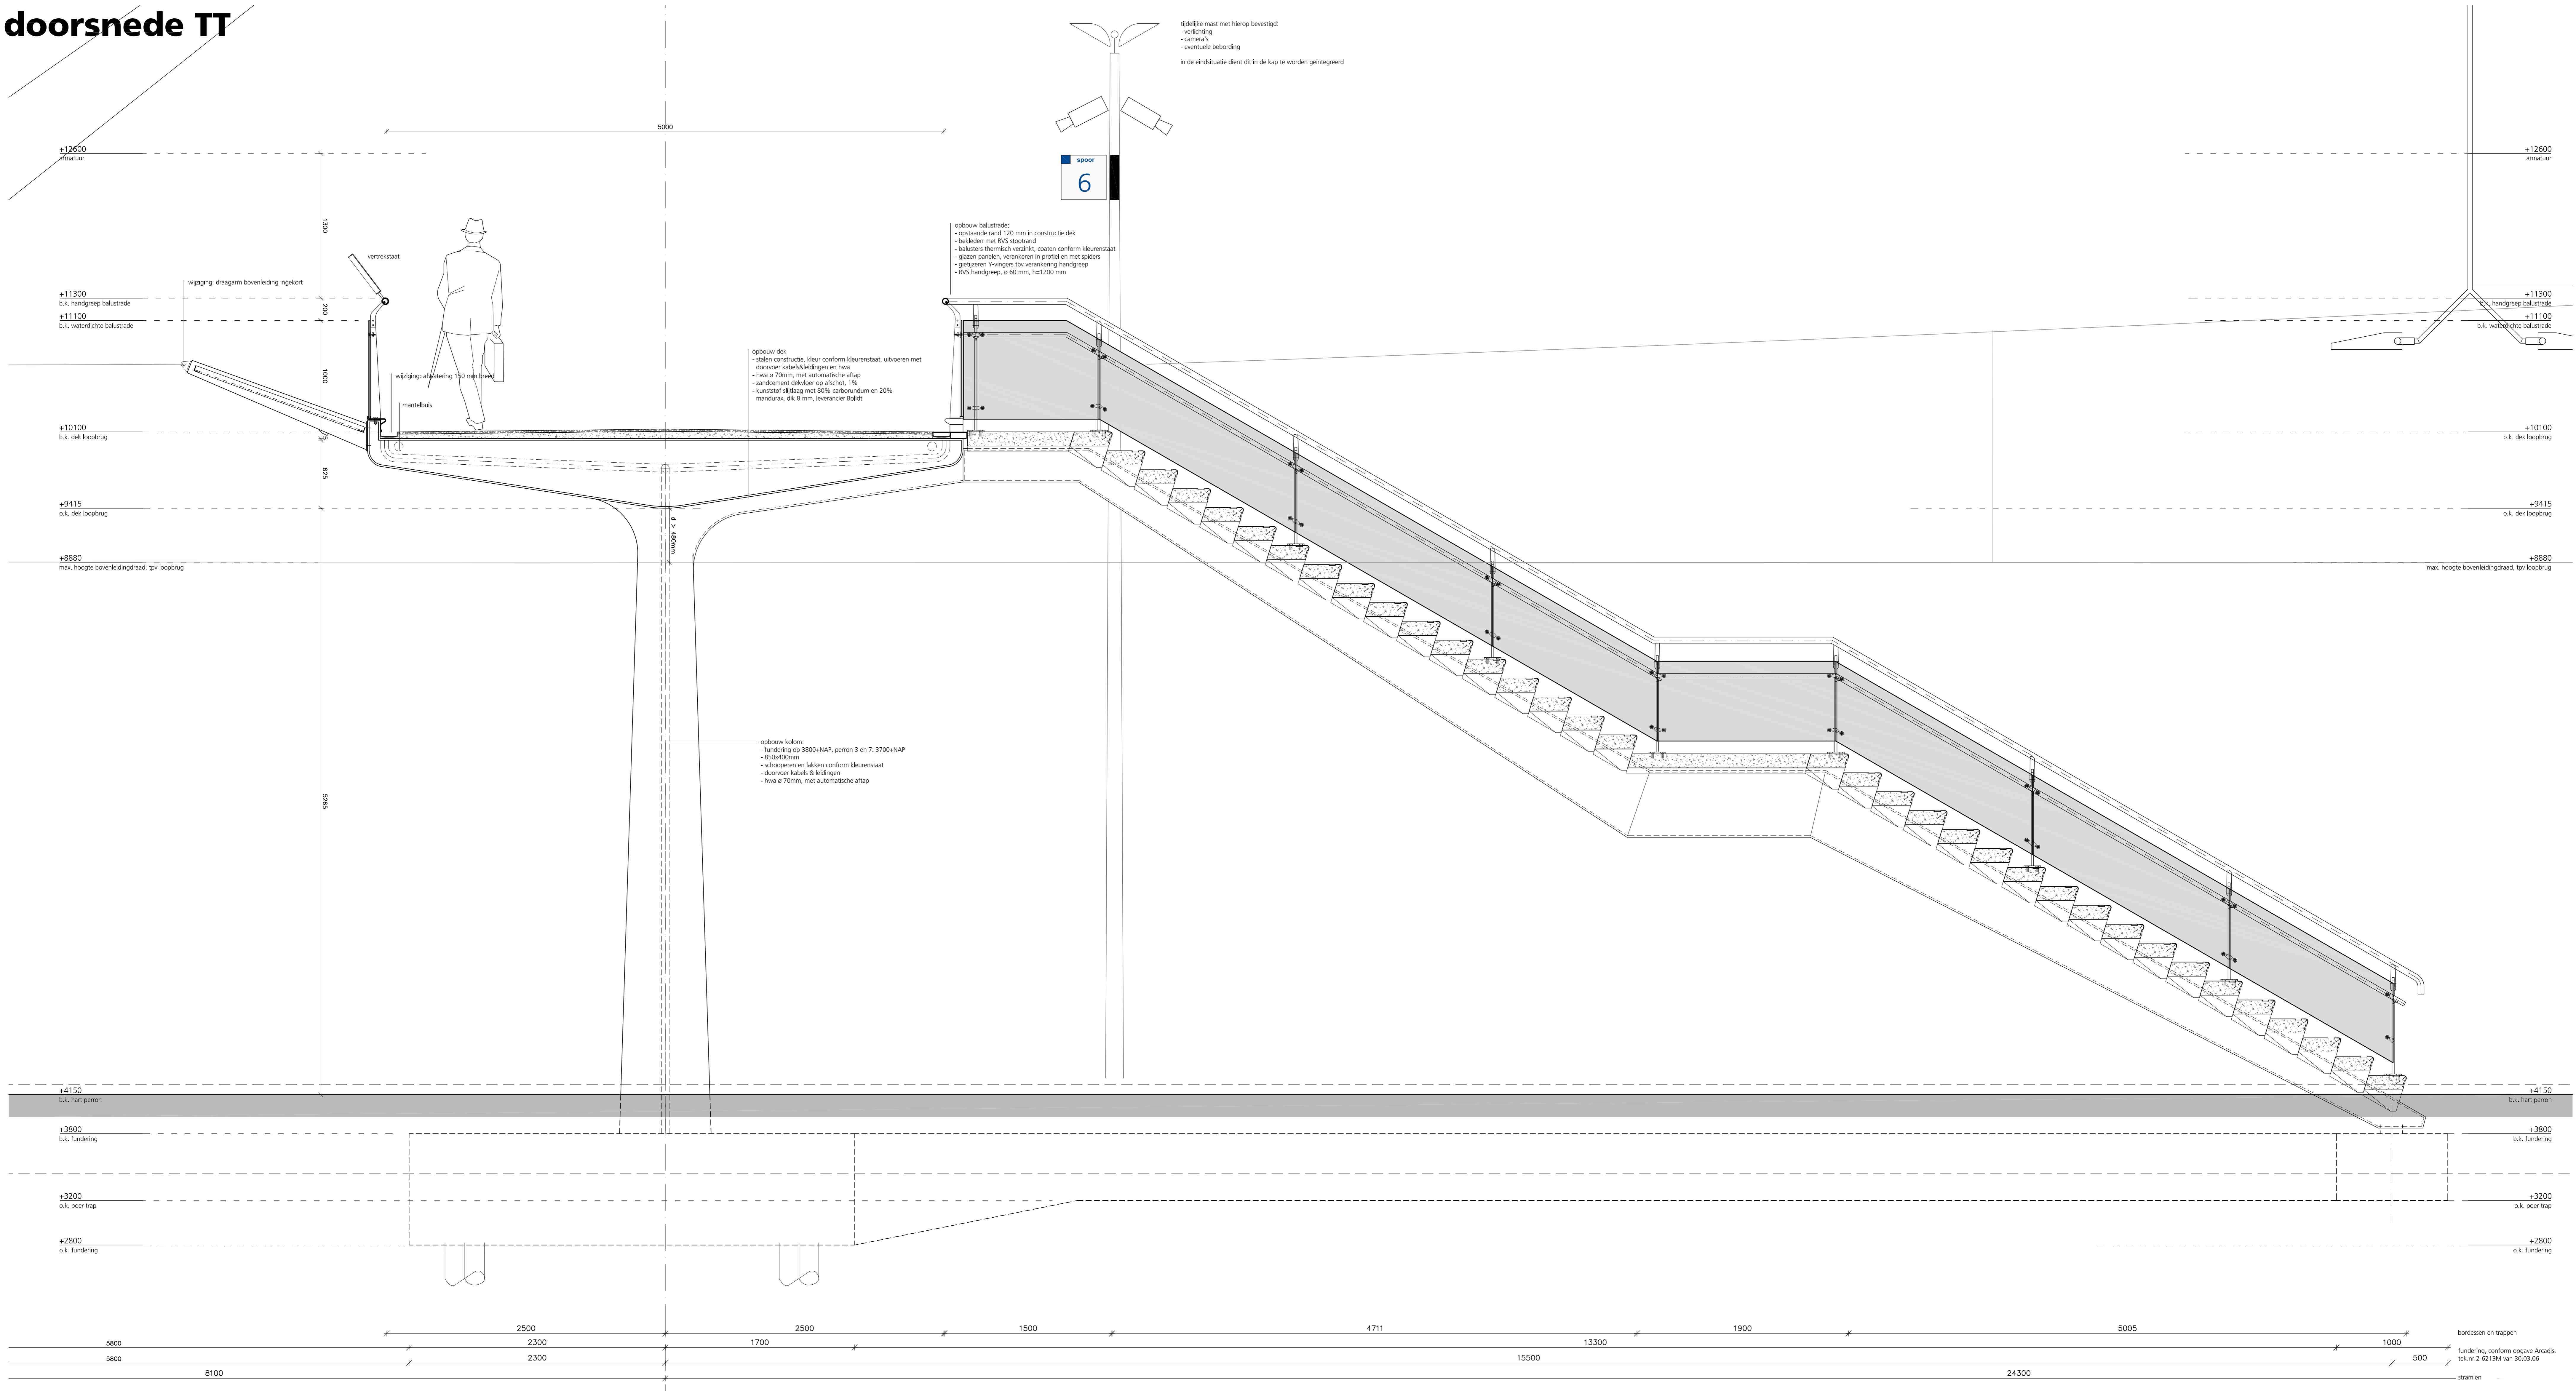

**Team CS**  
Beethem Crossed Architecten BV  
Meyer en Van Schooten Architecten BV  
West 8 urban design & landscape architecture bv

Generaal Vetterstraat 61  
1059 BT Amsterdam NL  
Postbus 9201  
1006 AE Amsterdam NL  
Telefoon 31 (0)20 642 01 05  
Telefax 31(0)20 646 53 54  
E-mail: office@teamcs.nl