


1 2 3 4 5 6 7 8 9 10 11 12 13 14 15

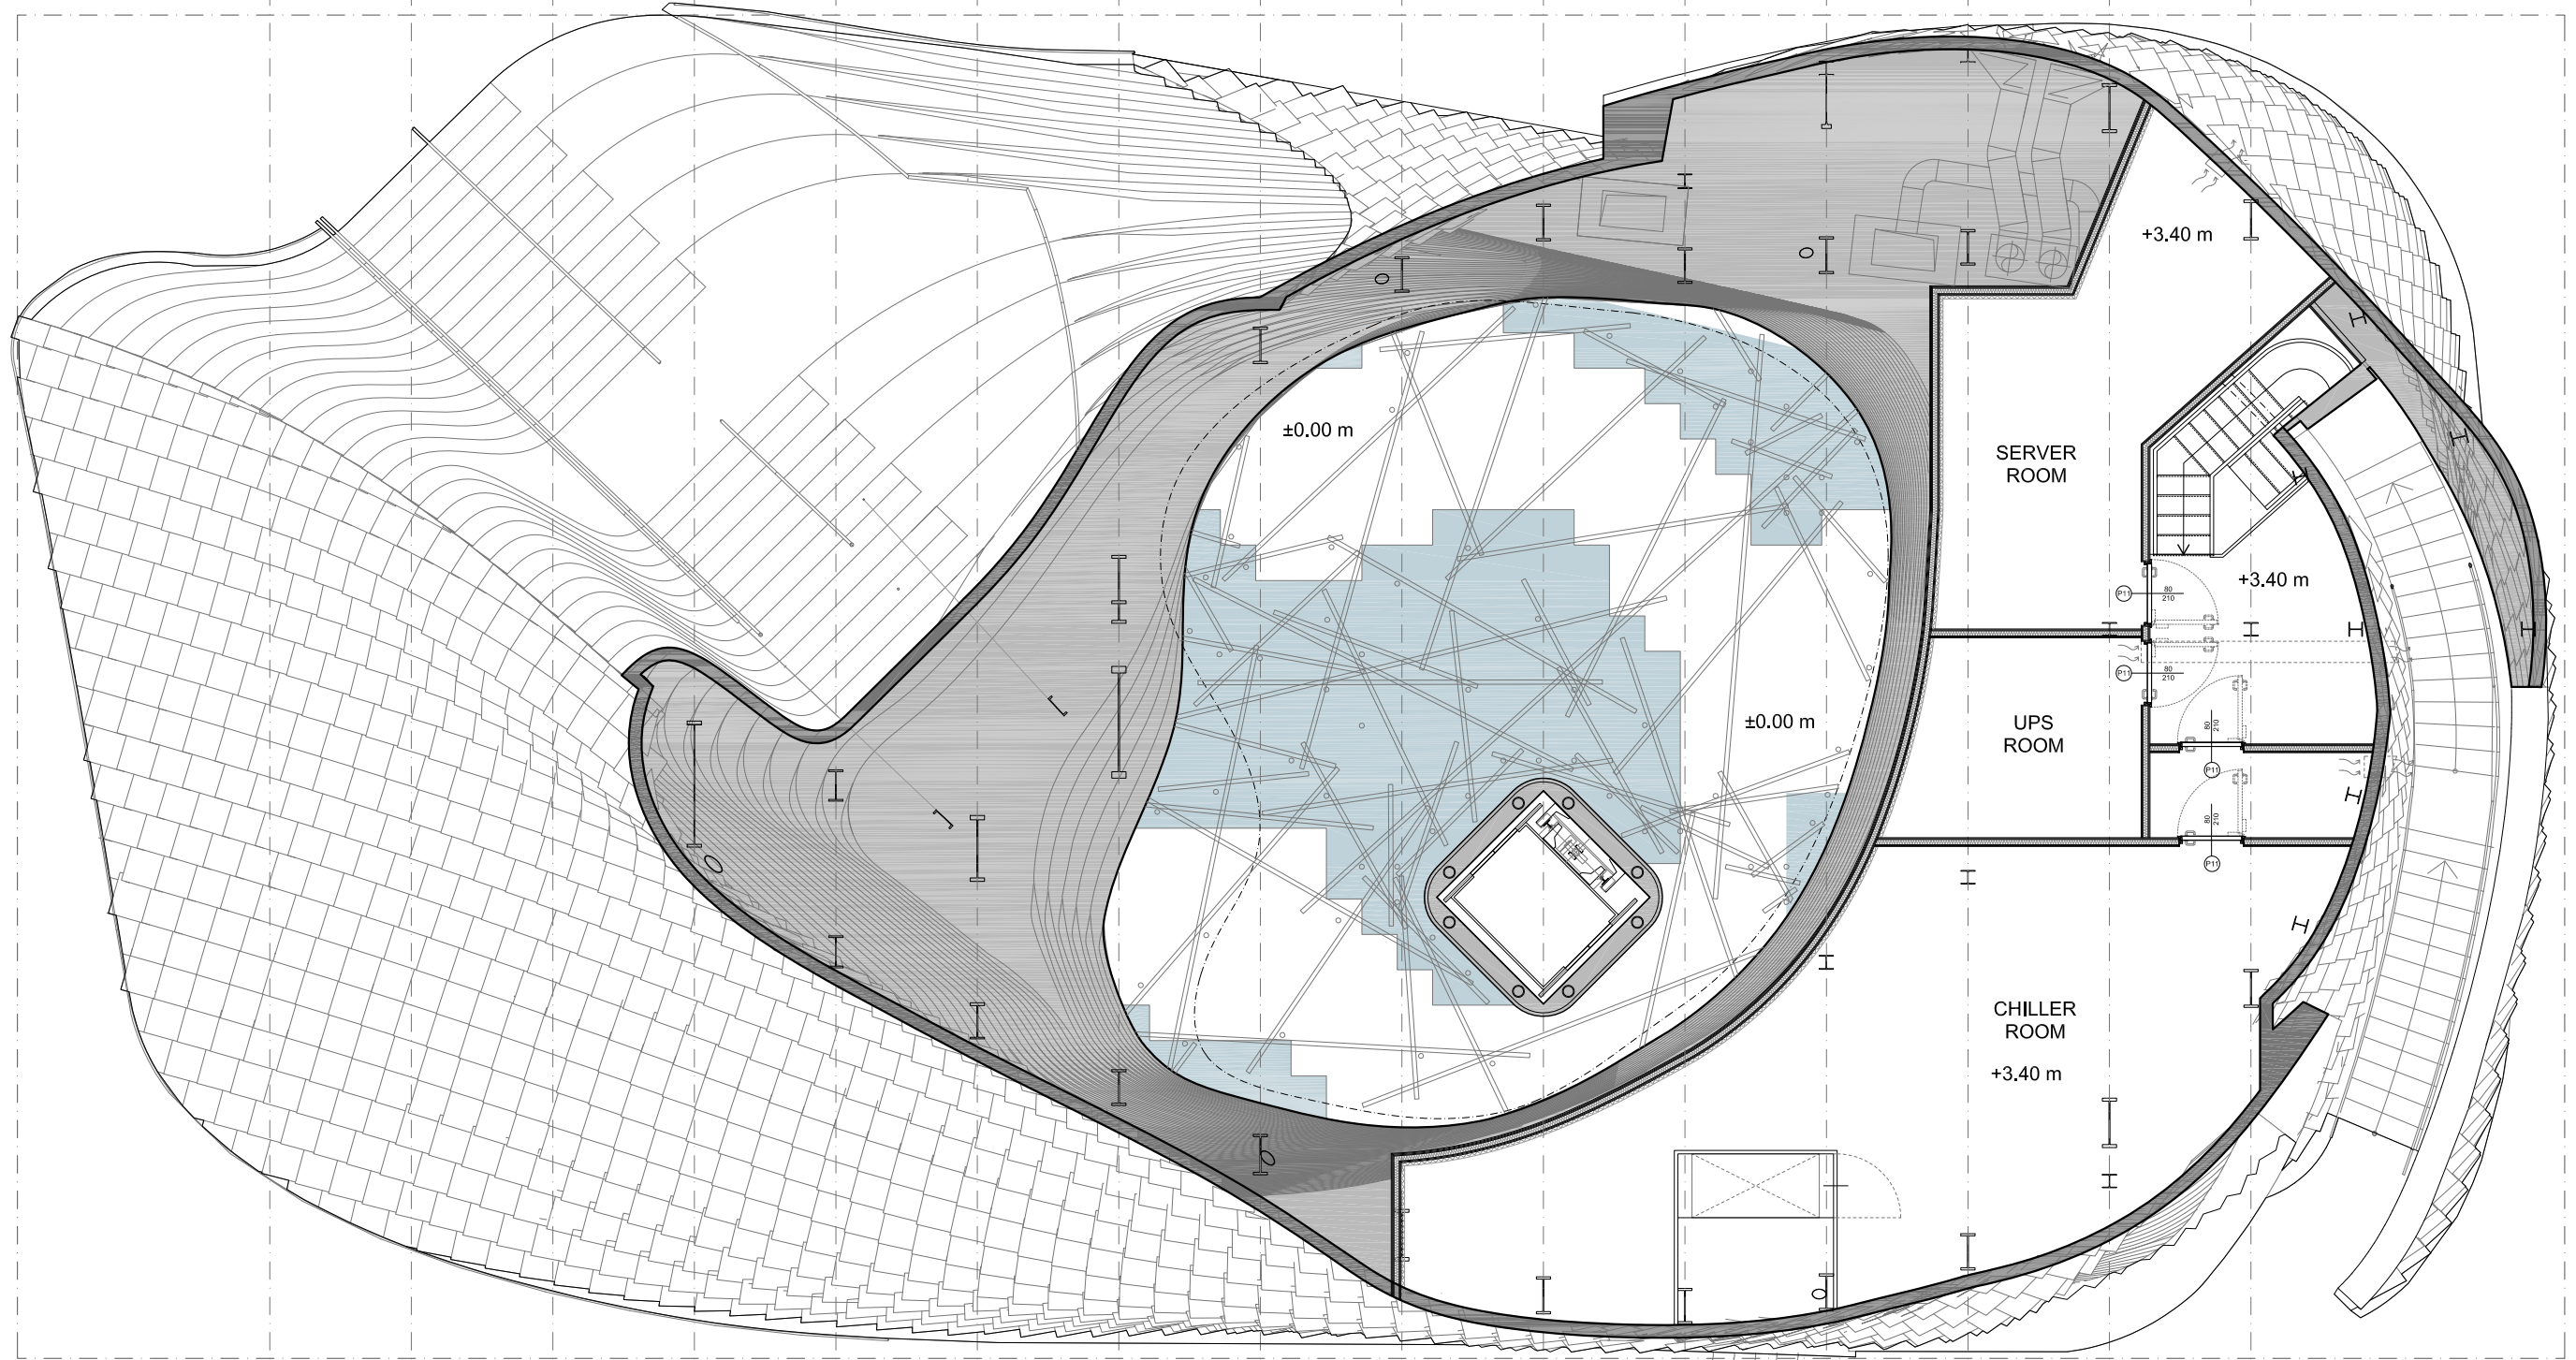

MEZZANINE PLAN  
scale 1:100

