


**Second Level Floor Plan**  
1:200 @A3

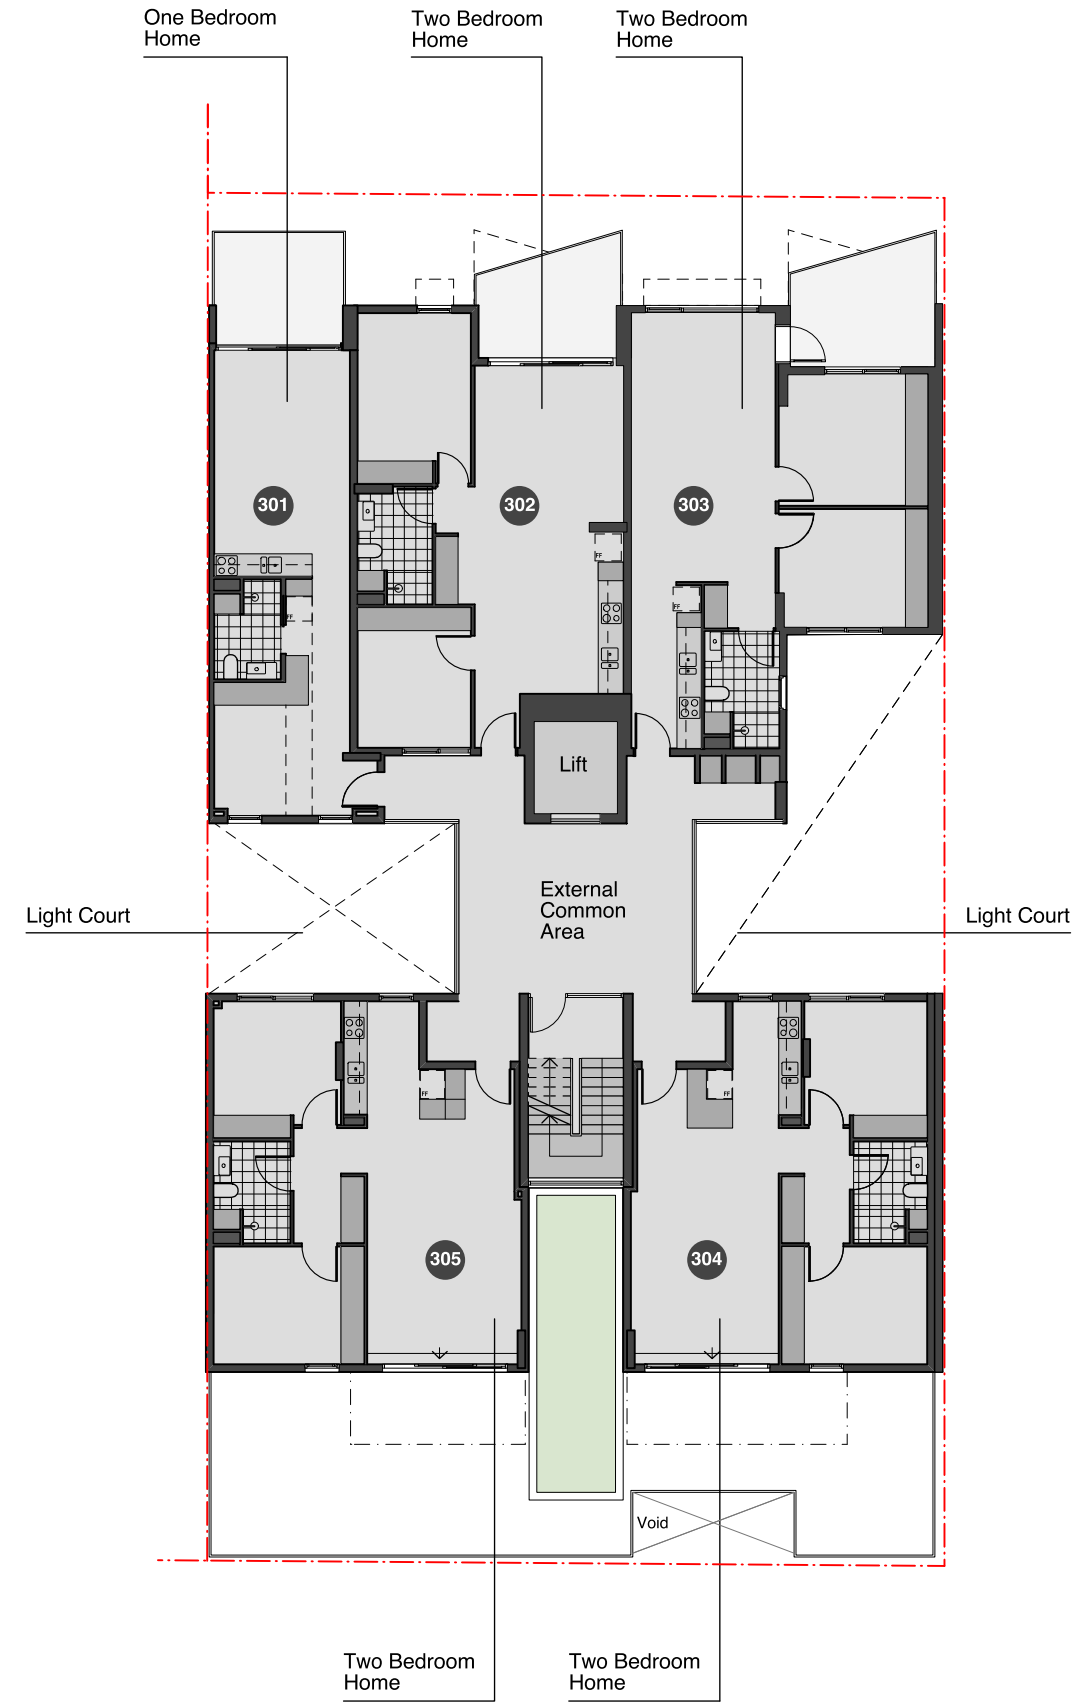

**Third Level Floor Plan**  
1:200 @A3

**PARK LIFE**

austin  
maynard  
architects