
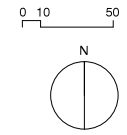


fogo island inn

SITE PLAN

- 01. Fogo Island Inn
- 02. Fogo Island Inn Outhouse
- 03. Parking for Fogo Island Inn Church
- 04. Church
- 05. Fisherman's Hall Building
- 06. Fisherman's Hall Building
- 07. Graveyard

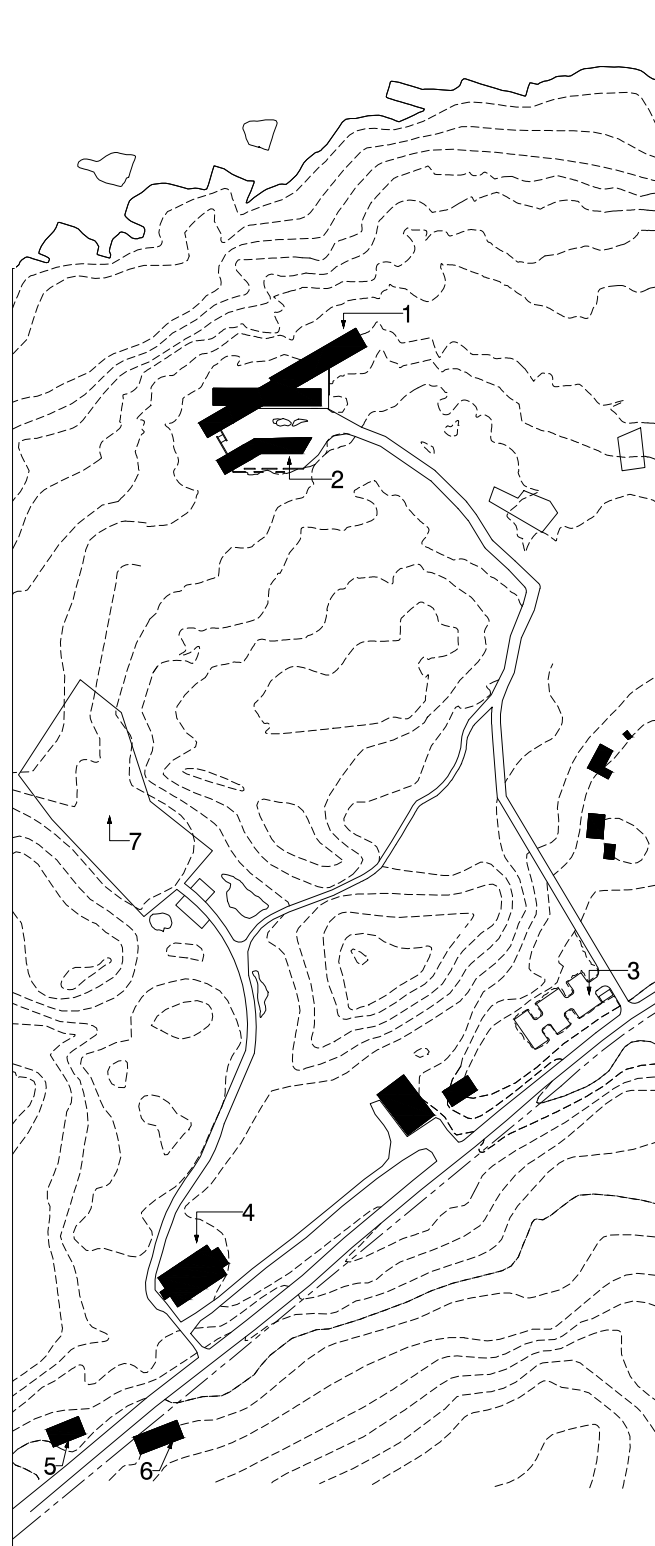

fogo island inn

FIRST FLOOR

- 01. Restaurant
- 02. Lounge
- 03. Lounge Bar
- 04. Office
- 05. Coats
- 06. Female
- 07. Male
- 08. Alcove
- 09. BFWC
- 10. Kitchen
- 11. Chef Office
- 12. Mechanical Room
- 13. Main Lobby
- 14. South Entry
- 15. Library
- 16. Gallery
- 17. Elevator Lobby
- 18. Public Elevator
- 19. Service Elevator
- 20. Room 1
- 21. Room 2
- 22. Room 3
- 23. Room 4
- 24. Mechanical Duct Space




- 25. Boiler Tank Room
- 26. Wood Boiler Room
- 27. Wood Storage Room
- 28. Generator & Fuel Tank Room
- 29. Transformer Room
- 30. Chiller Room
- 31. Restaurant Storage
- 32. Water Tank
- 33. Laundry & Linen
- 34. Luggage Storage
- 35. Dog G&C
- 36. WC
- 37. WC
- 38. Maintenance Workshop.
- 39. Recycling & Refuse Storage
- 40. Guest Outer Wear
- 41. Propane Storage
- 42. Terrace

fogo island inn

SECOND FLOOR


01. Gym
02. Housekeeping Manager's Office
03. Staff Lunch Room
04. Locker Room
05. BFWC
06. WC
07. F&B Support
08. Storage
09. BFWC
10. WC
11. WC
12. Restaurant Below
13. Conference Room
14. Manager
15. Storage
16. Lobby
17. A/V Room
18. Cinema
19. Study
20. Open to Below
21. Open to Below
22. Public Elevator
23. Service Elevator
24. Room 5
25. Room 6
26. Room 7
27. Room 8
28. Mech. Chase
29. Restaurant Storage
30. Winter Storage (Light)
31. Maintenance Storage
32. Storage

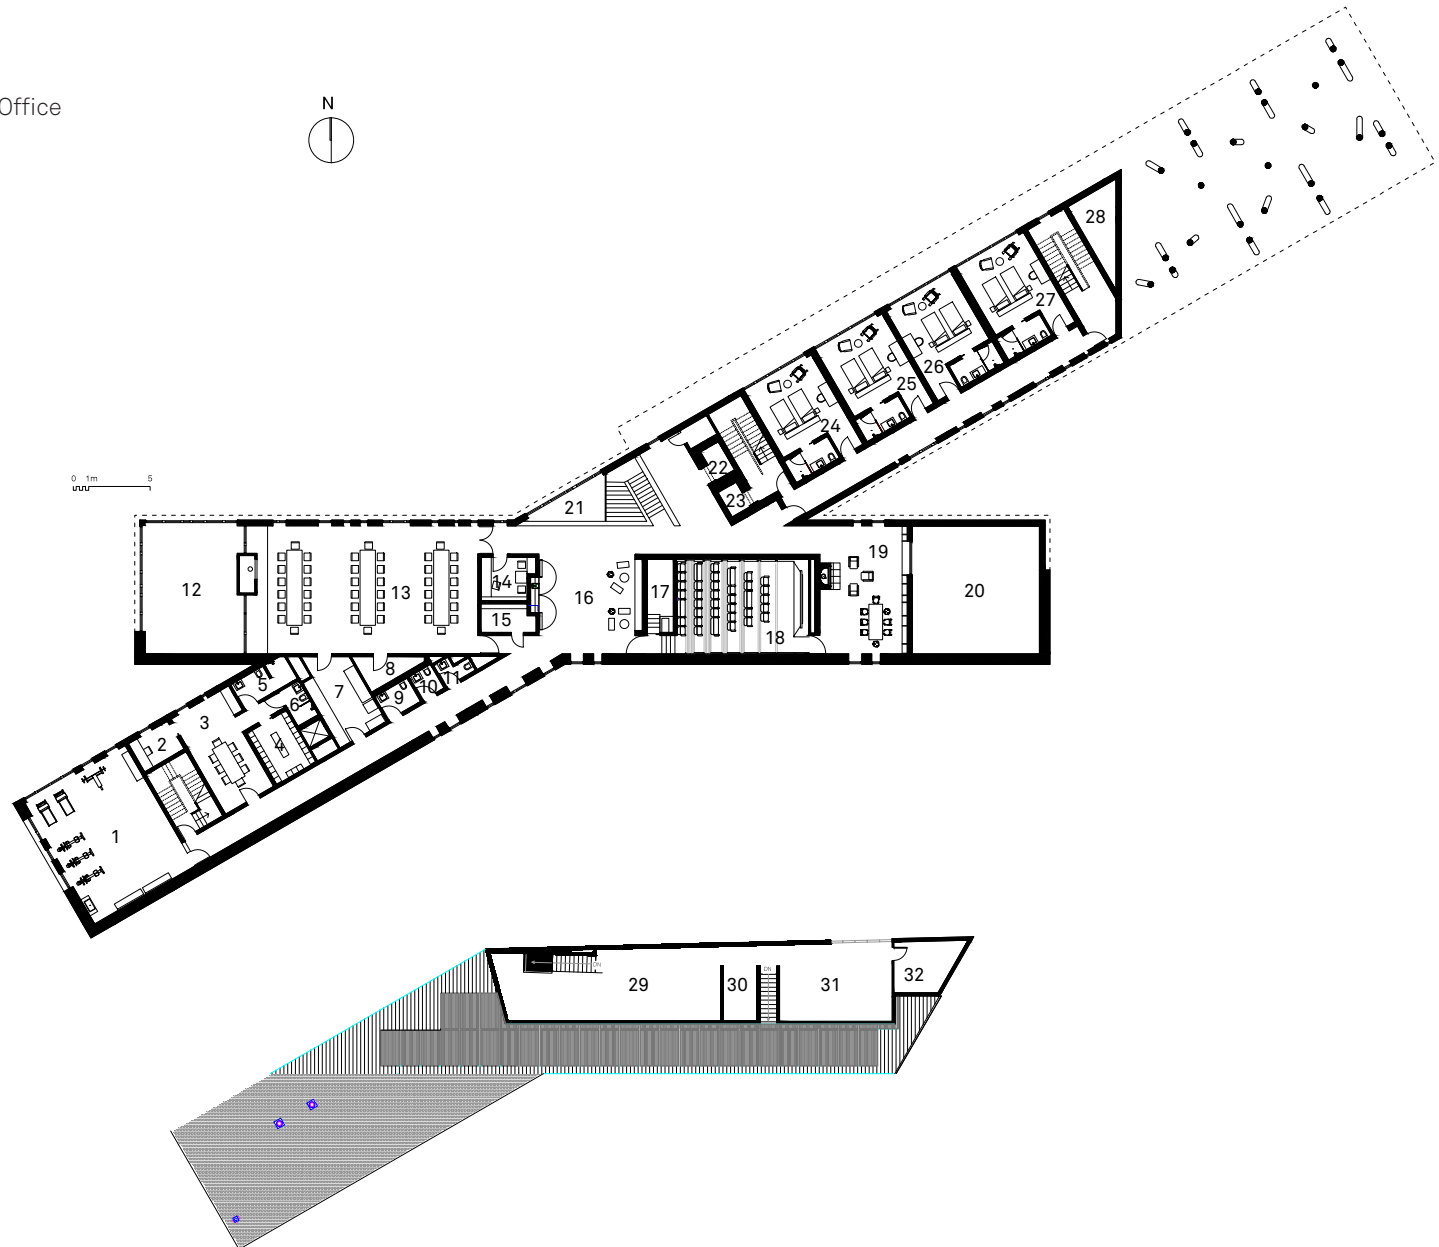

fogo island inn

THIRD FLOOR


- 01. Room 9
- 02. Room 10
- 03. Room 11
- 04. Room 12
- 05. Room 13
- 06. Room 14
- 07. Room 15
- 08. Linen
- 09. Public Elevator
- 10. Service Elevator
- 11. Room 16
- 12. Room 17
- 13. Room 18
- 14. Room 19
- 15. Electrical Room
- 16. Room 20
- 17. Room 21
- 18. Room 22

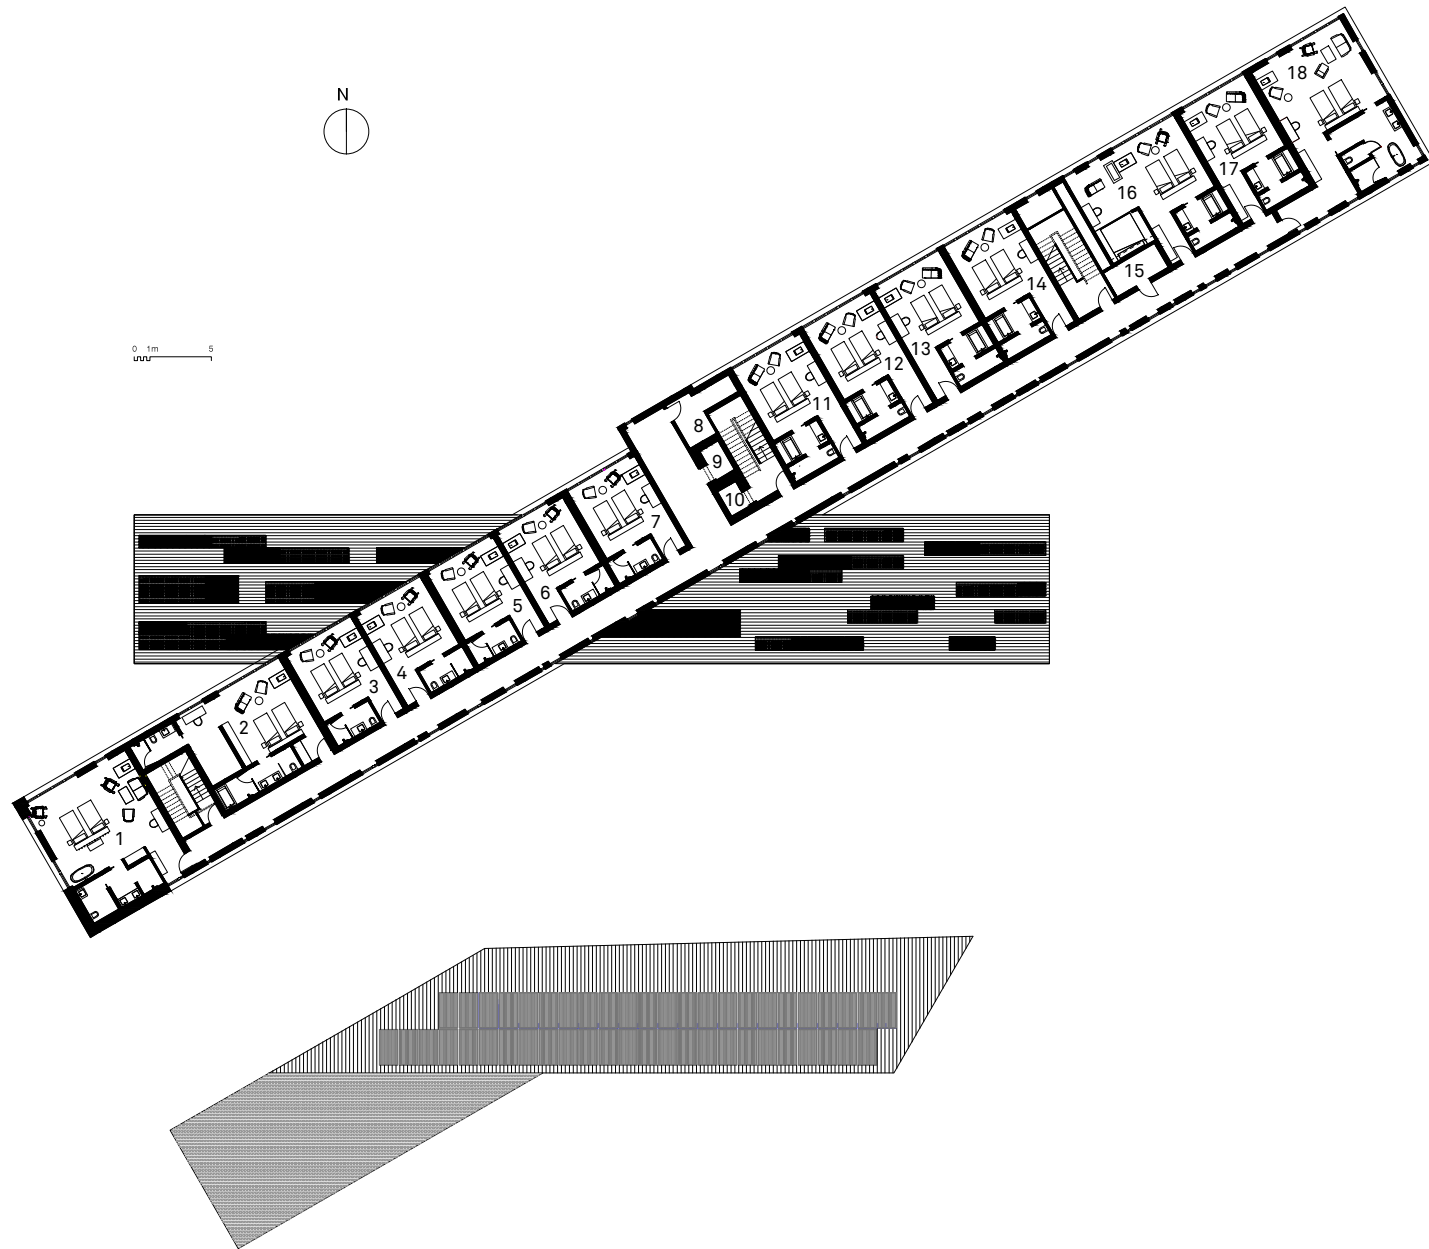

fogo island inn

FOURTH FLOOR

01. Sauna
02. Chillout
03. Shower
04. Dry Off Area
05. Dressing Room
06. BFWC
07. WC
08. Lobby
09. Covered Outdoor Area
10. Roof Terrace
11. Elevator Lobby
12. Linen
13. Public Elevator
14. Service Elevator
15. Room 23
16. Room 24
17. Room 25
18. Room 26
19. Room 27 (Loft Suite)
20. Mechanical Room
21. Room 28 (Loft Suite)
22. Room 29 (Loft Suite)

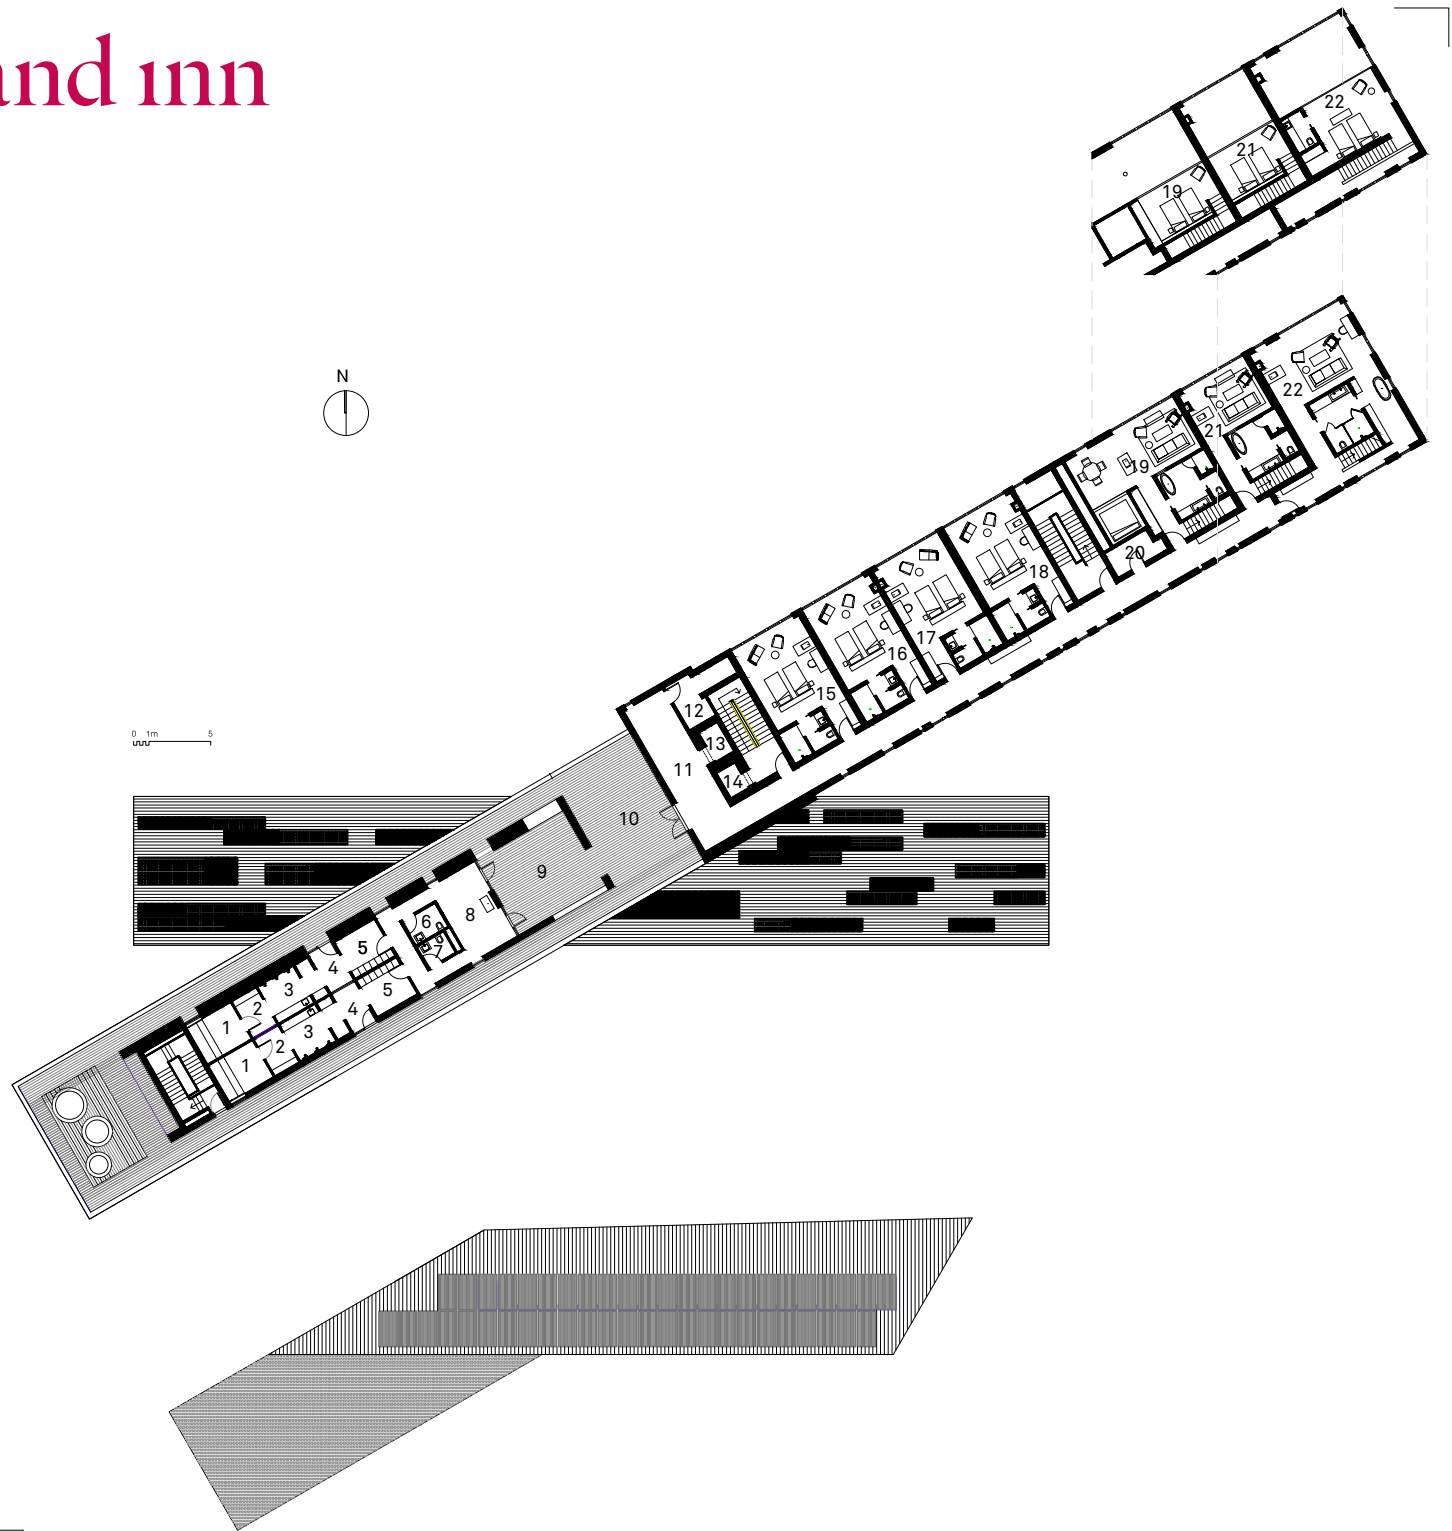

fogo island inn

BASEMENT

- 01. Fogo Island Inn
- 02. Fogo Island Inn Outhouse
- 03. Cistern
- 04. Cistern
- 05. Cistern
- 06. Mechanical Room
- 07. Data Room

