


Copyright of this drawing is owned by Focus Design Ltd. All dimensions to be checked on site and any discrepancies notified prior to construction of work.

FOCUS DESIGN LTD  
The Old Pumping Station, Marsh Road, Littleton, Winchester  
Tel: 01962 830000  
01962 830000

Scale:  CAD  MADE  SILENT  
Status:  For Information  For Tender  SILENT  
 For Construction  As Built Drawing

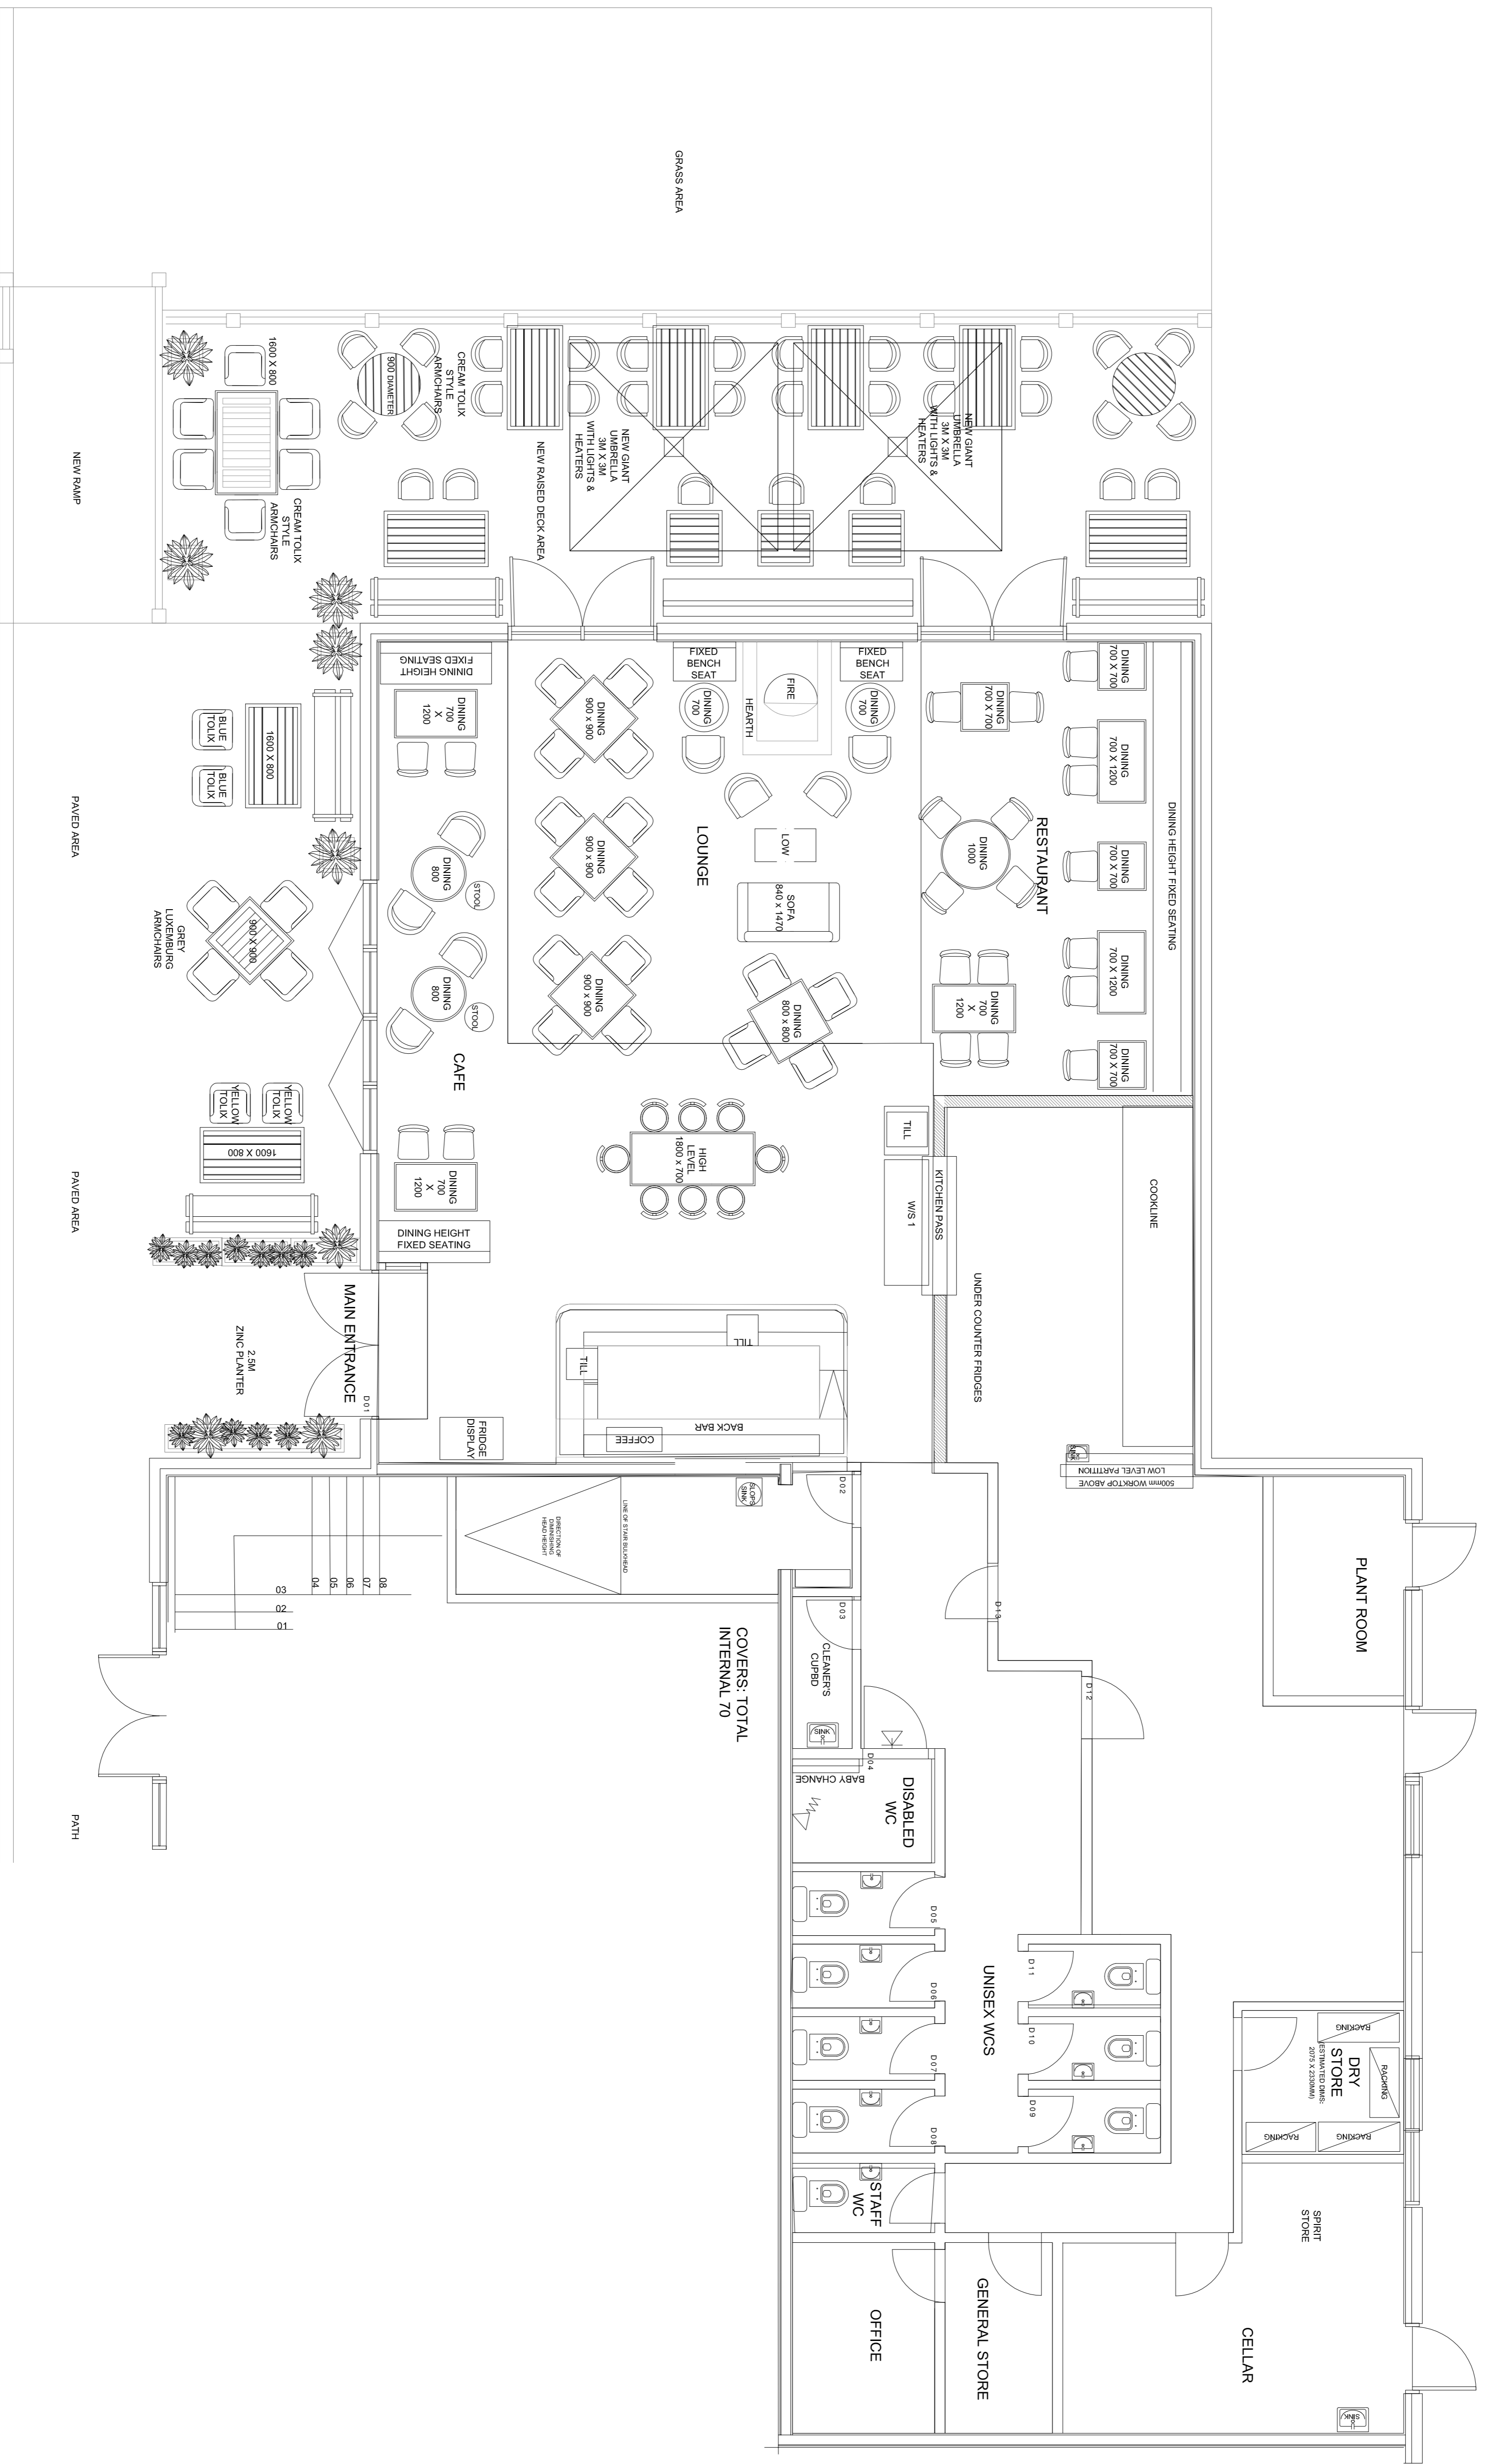

COVERS: TOTAL  
INTERNAL 70

08	07	06	05	04	03	02	01
----	----	----	----	----	----	----	----



CLIENT  
**PREMIER MARINAS**

PROJECT  
**CHICHESTER MARINA**  
BRISTOL AVENUE  
WEST SUSSEX  
PO20 7ED

DRAWING TITLE  
**IDEAL COLLECTION GROUND FLOOR PROPOSED  
GENERAL ARRANGEMENT PLAN**

SCALE: 1:50 @ A1  
DATE: JAN 13  
DRAWN BY: MH

SP39.13.200