



GROUND FLOOR

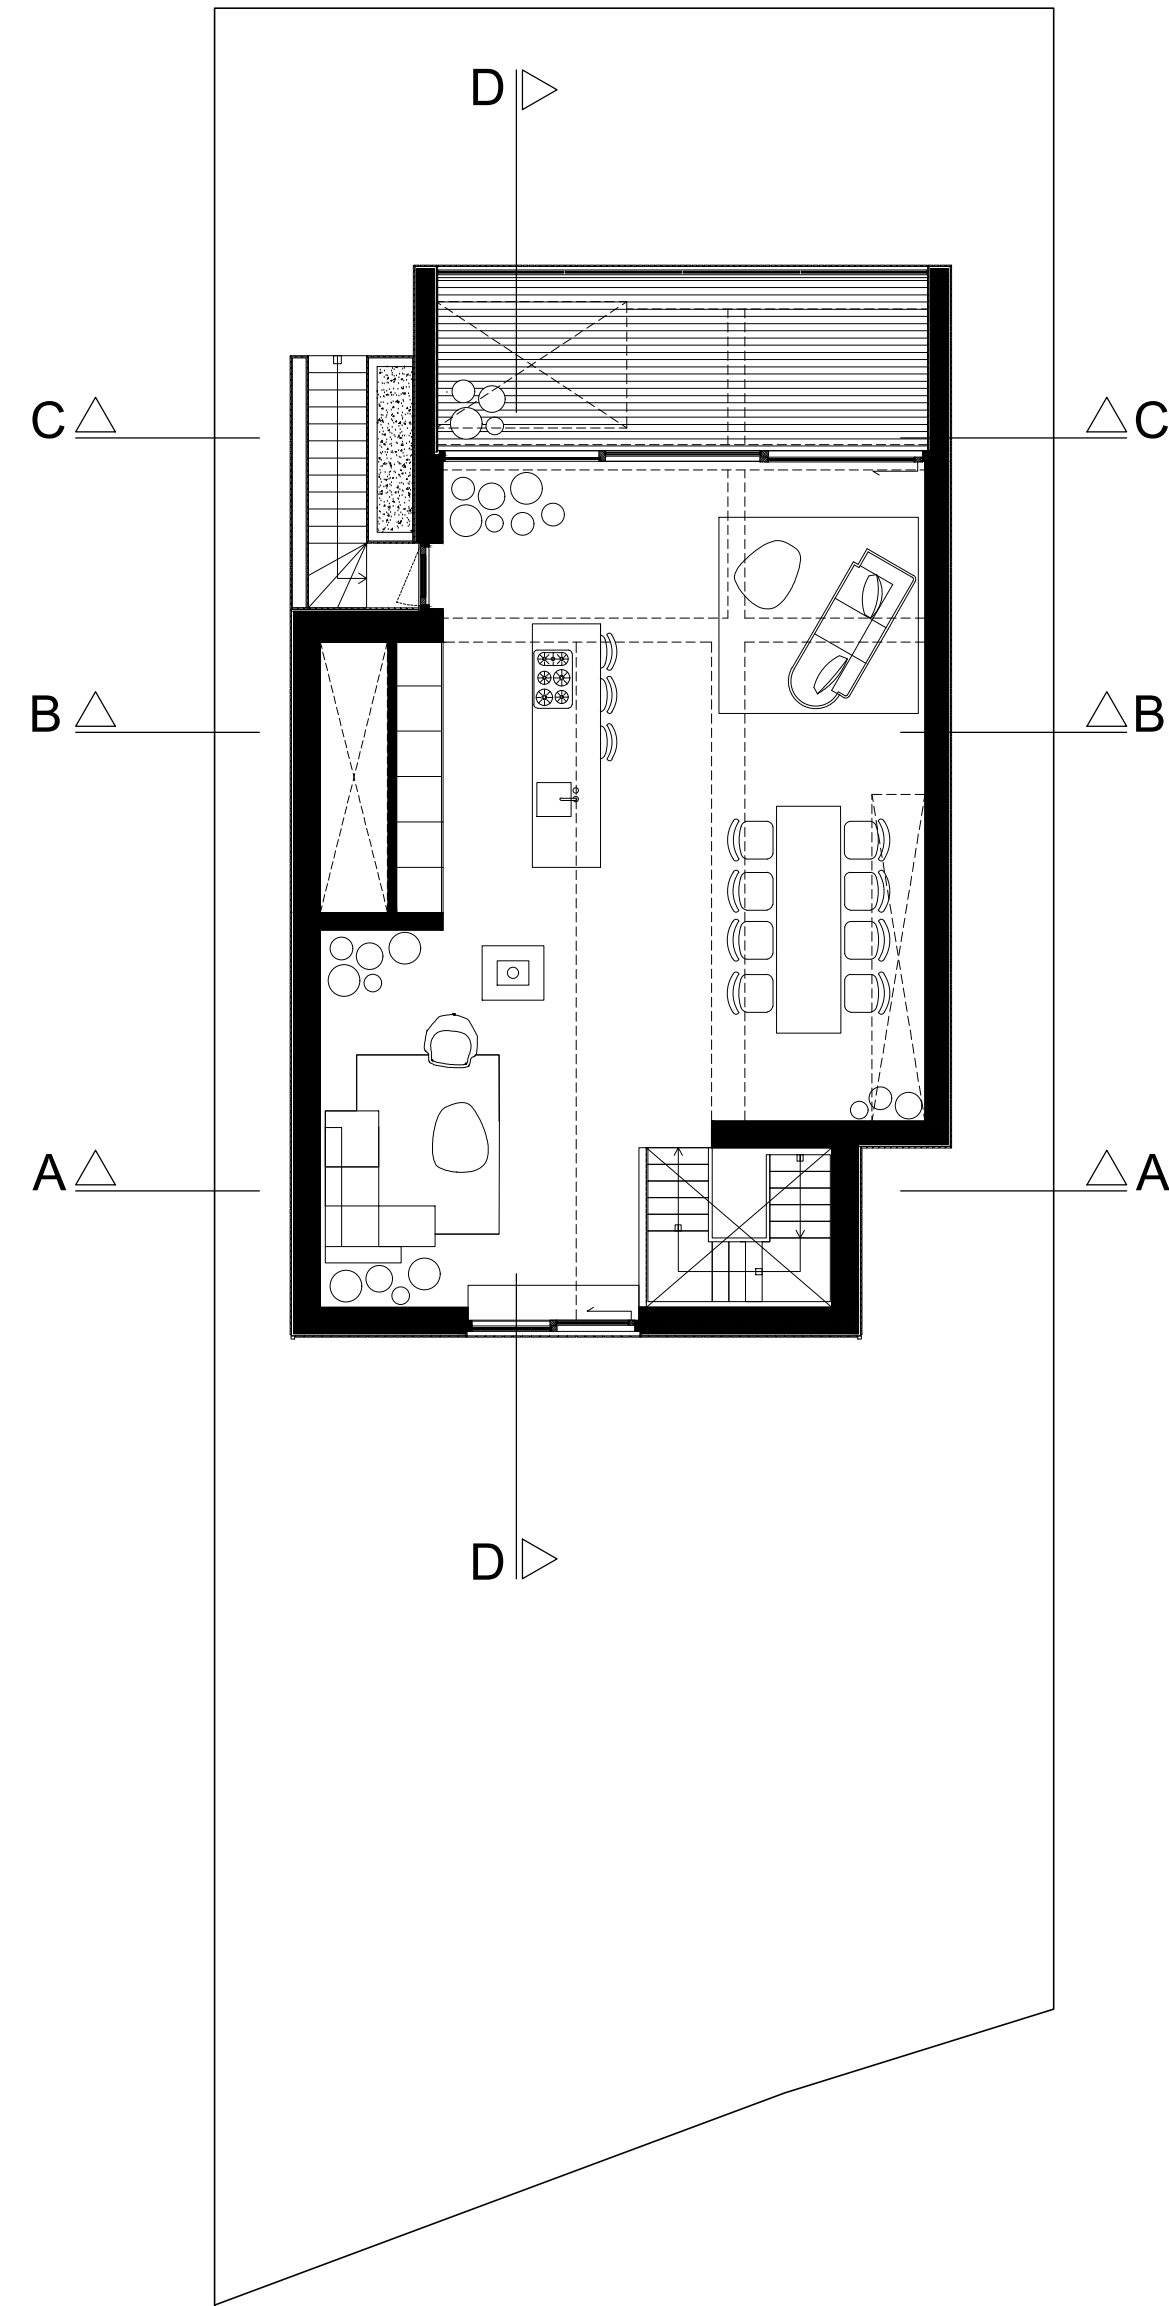

FIRST FLOOR

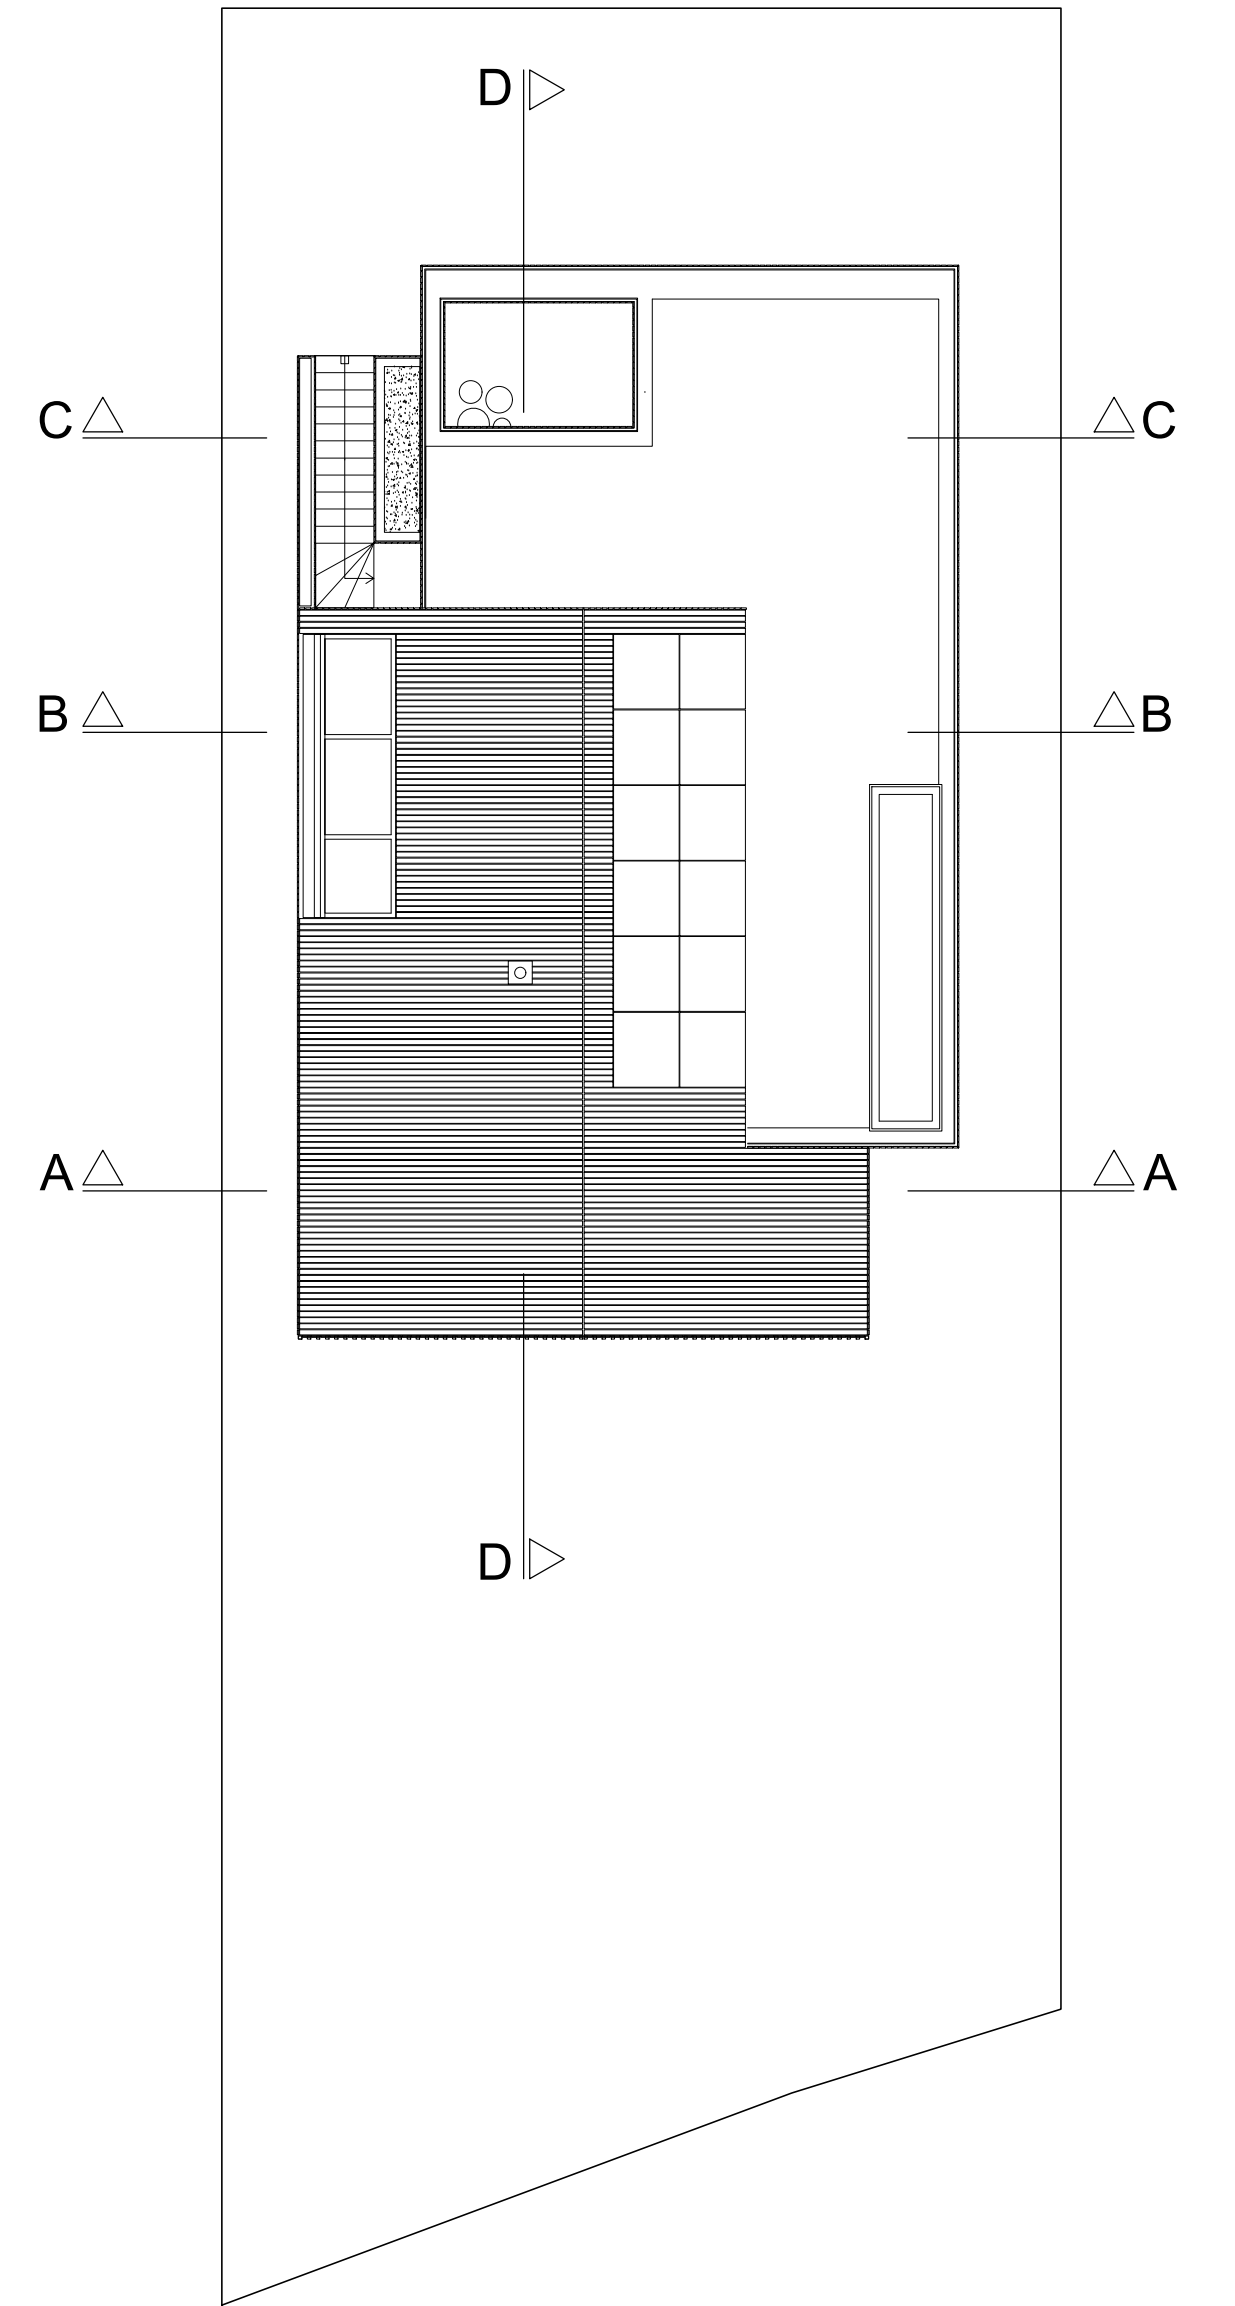

ROOF