


LEVEL LIVING AND DINING / +2.70

0 1m 2m 5m 10m

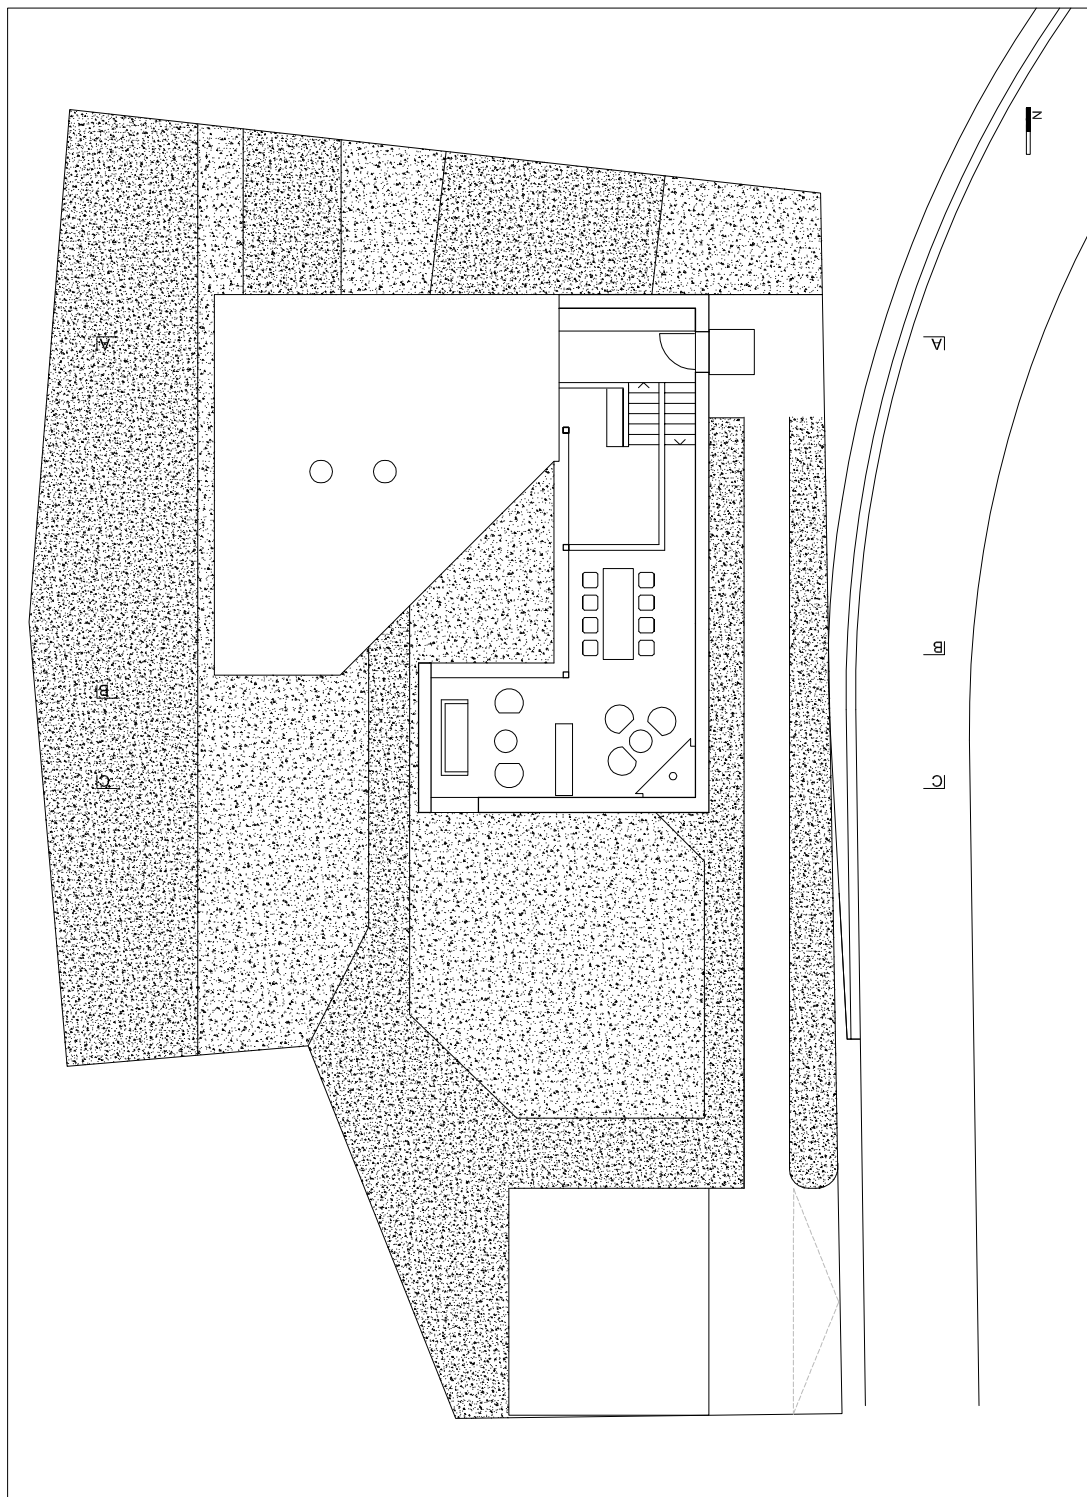

HOUSE IN CARABBIA
TICINO - SWITZERLAND

DAVIDE MACULLO ARCHITECT