


# CAMERA LETTO 1

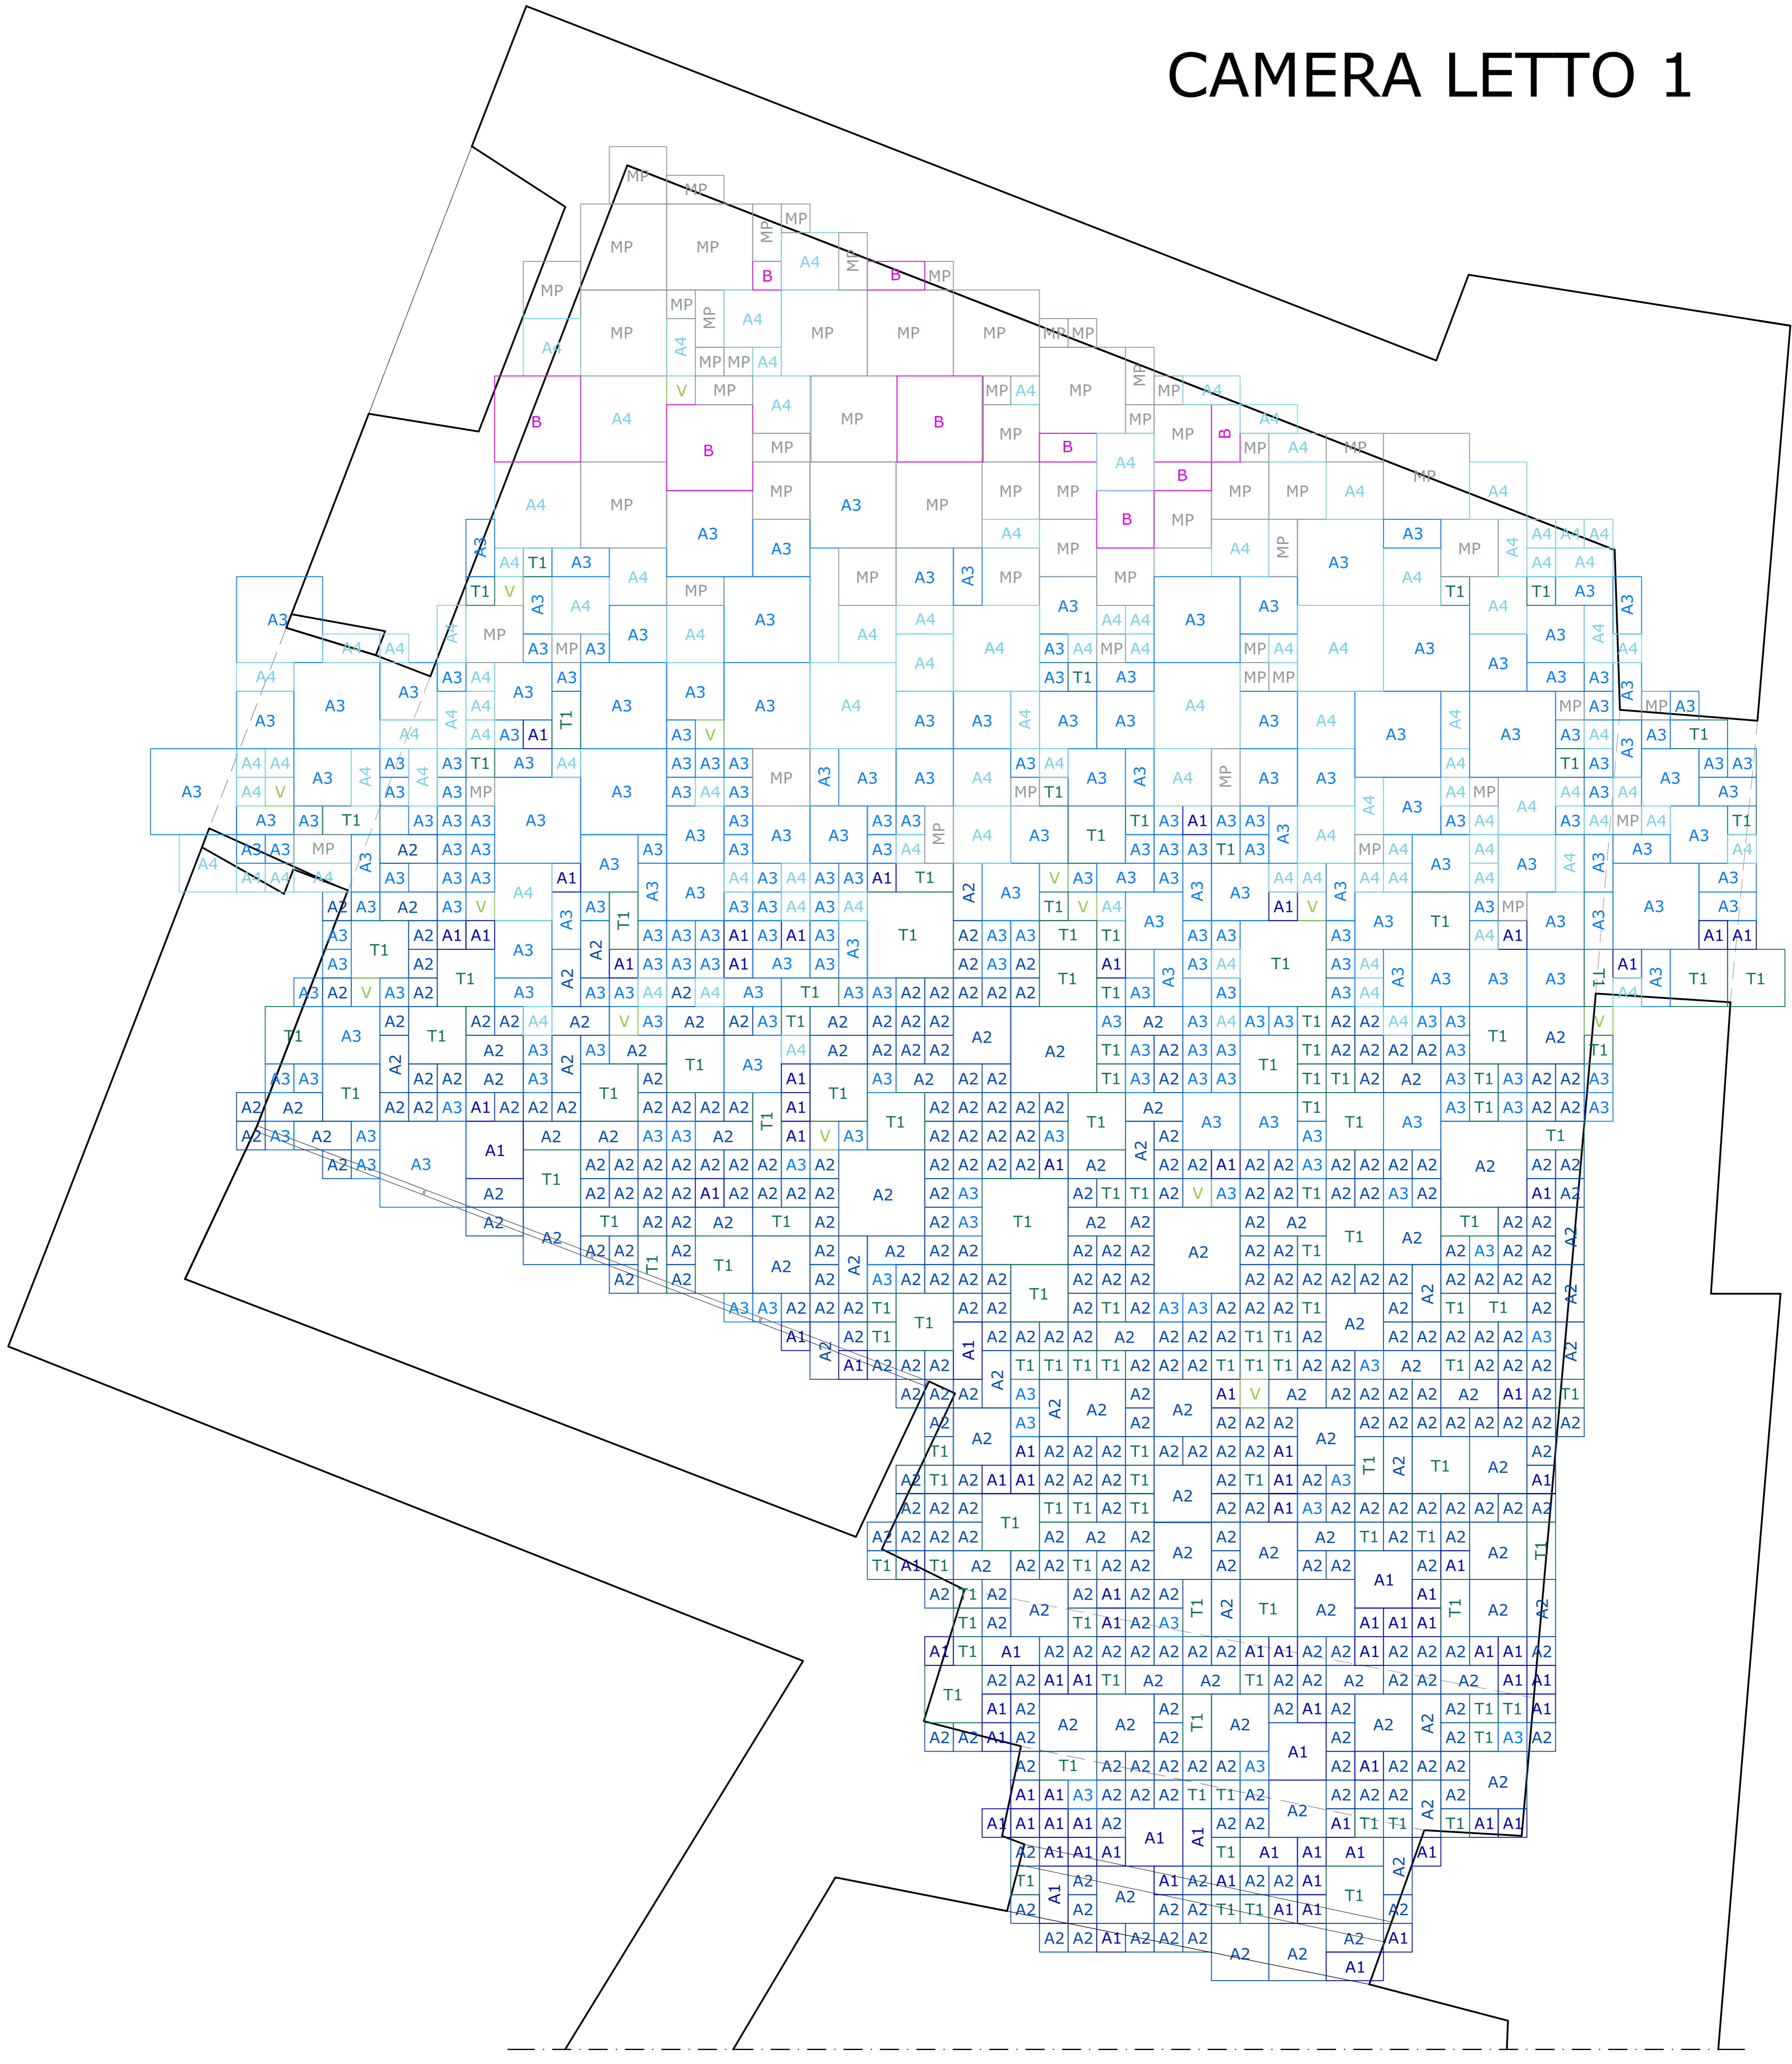

## LEGENDA

10x10	79	10x20	7	20x20	4	30x30	
<b>A1</b>		<b>A1</b>		<b>A1</b>			
<b>A2</b>	324	<b>A2</b>	54	<b>A2</b>	27	<b>A2</b>	4
<b>A3</b>	151	<b>A3</b>	35	<b>A3</b>	47	<b>A3</b>	17
<b>A4</b>	58	<b>A4</b>	21	<b>A4</b>	23	<b>A4</b>	6
<b>T1</b>	76	<b>T1</b>	21	<b>T1</b>	28	<b>T1</b>	3
<b>MP</b>	24	<b>MP</b>	13	<b>MP</b>	17	<b>MP</b>	11
<b>B</b>	1	<b>B</b>	4	<b>B</b>	1	<b>B</b>	3
<b>V</b>	14	<b>V</b>		<b>V</b>		<b>V</b>	
<b>R</b>		<b>R</b>		<b>R</b>		<b>R</b>	