



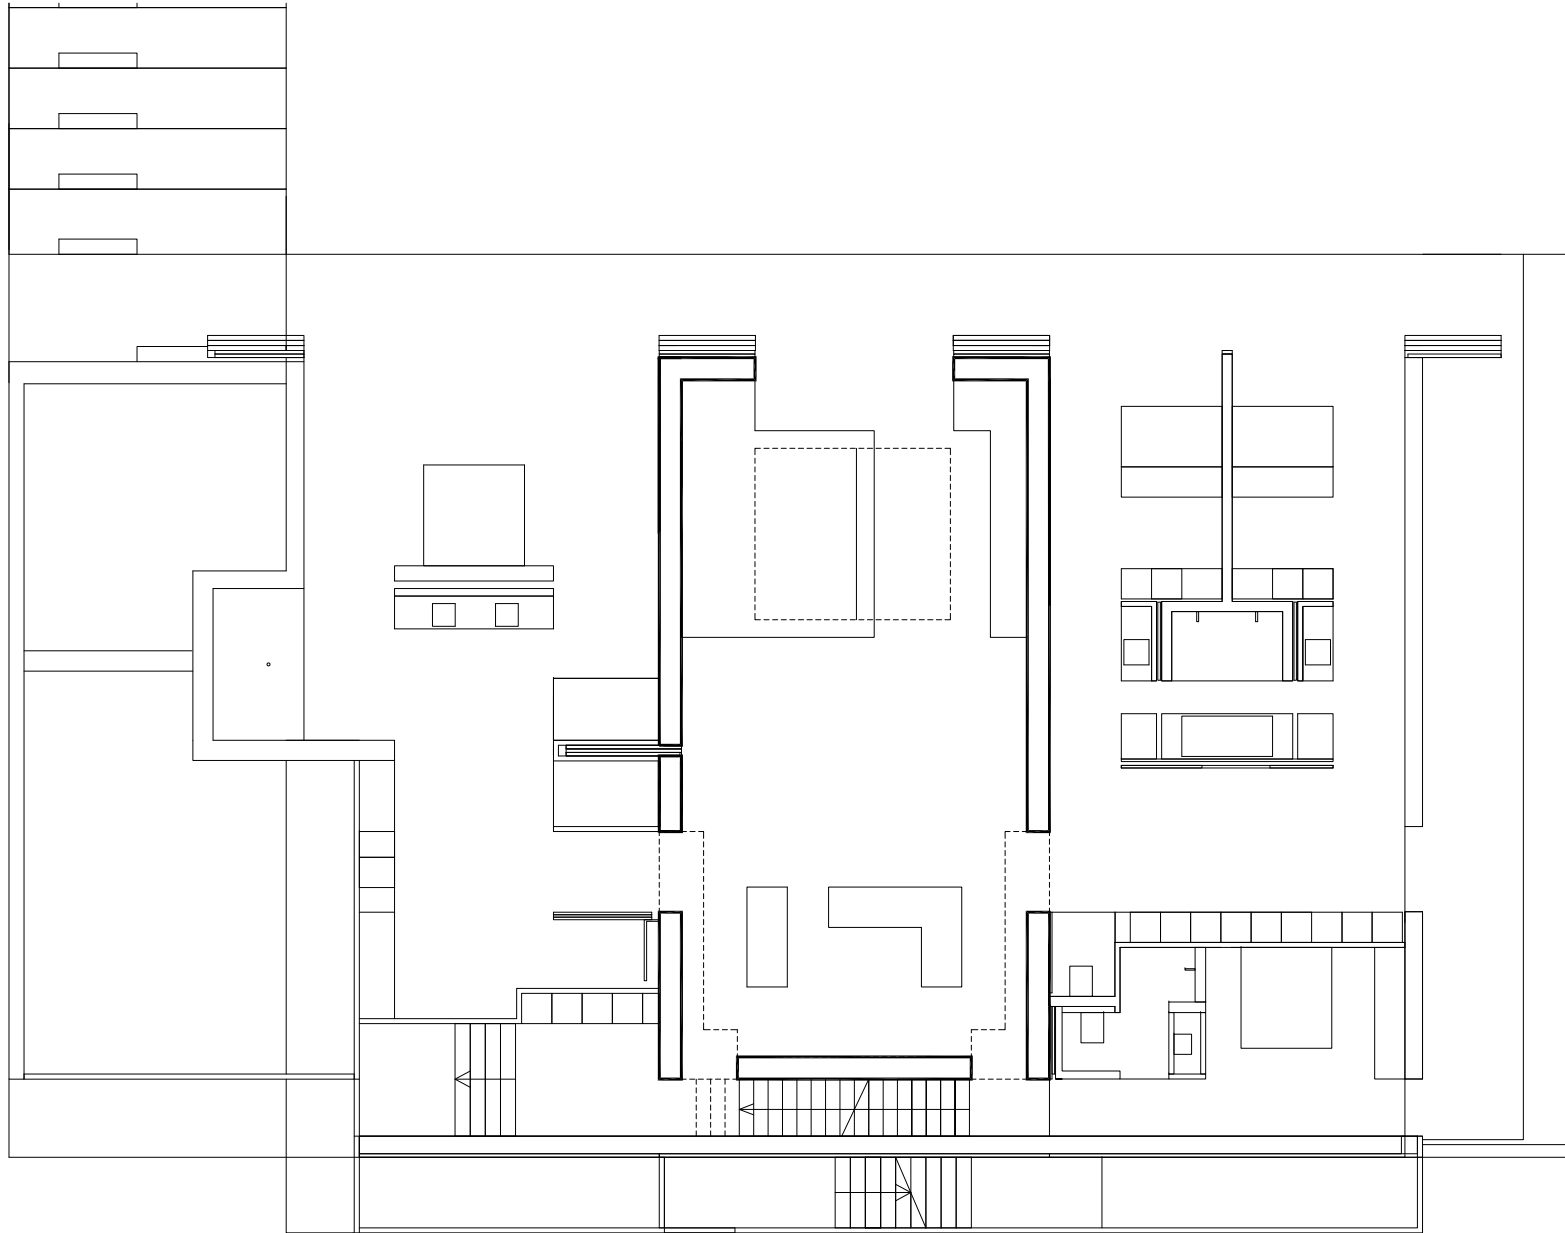
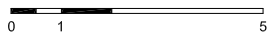


0 1 5 10

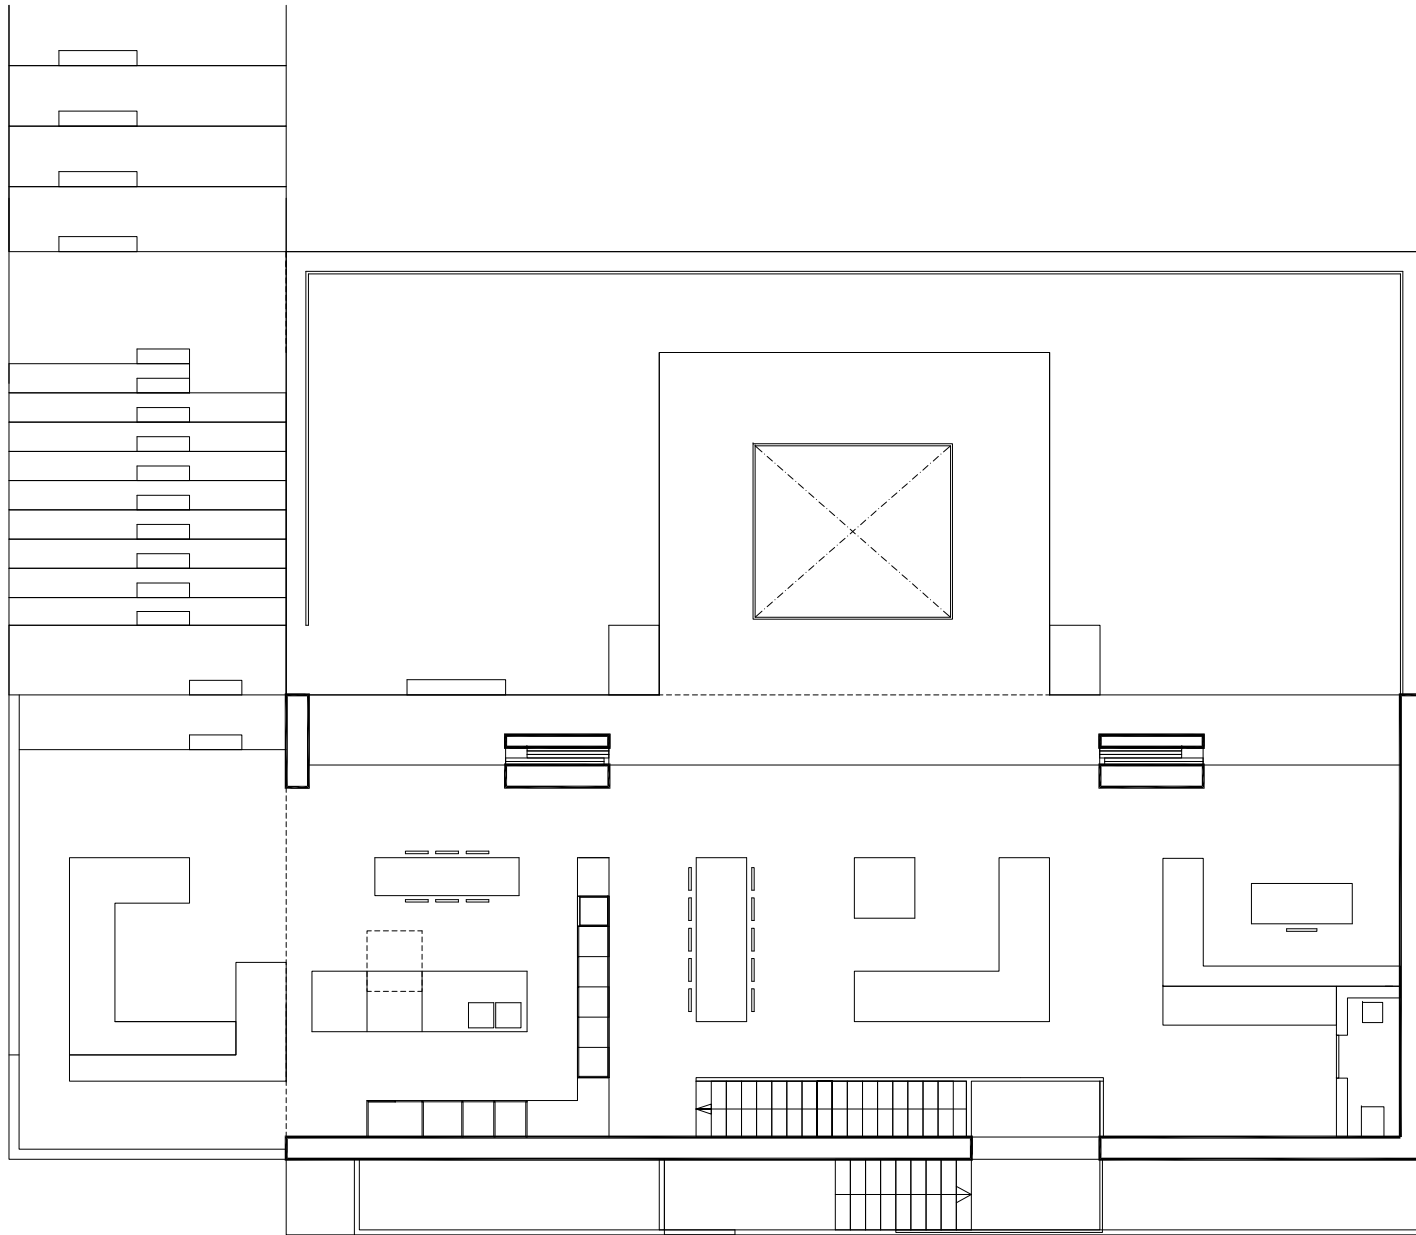

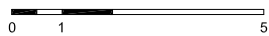

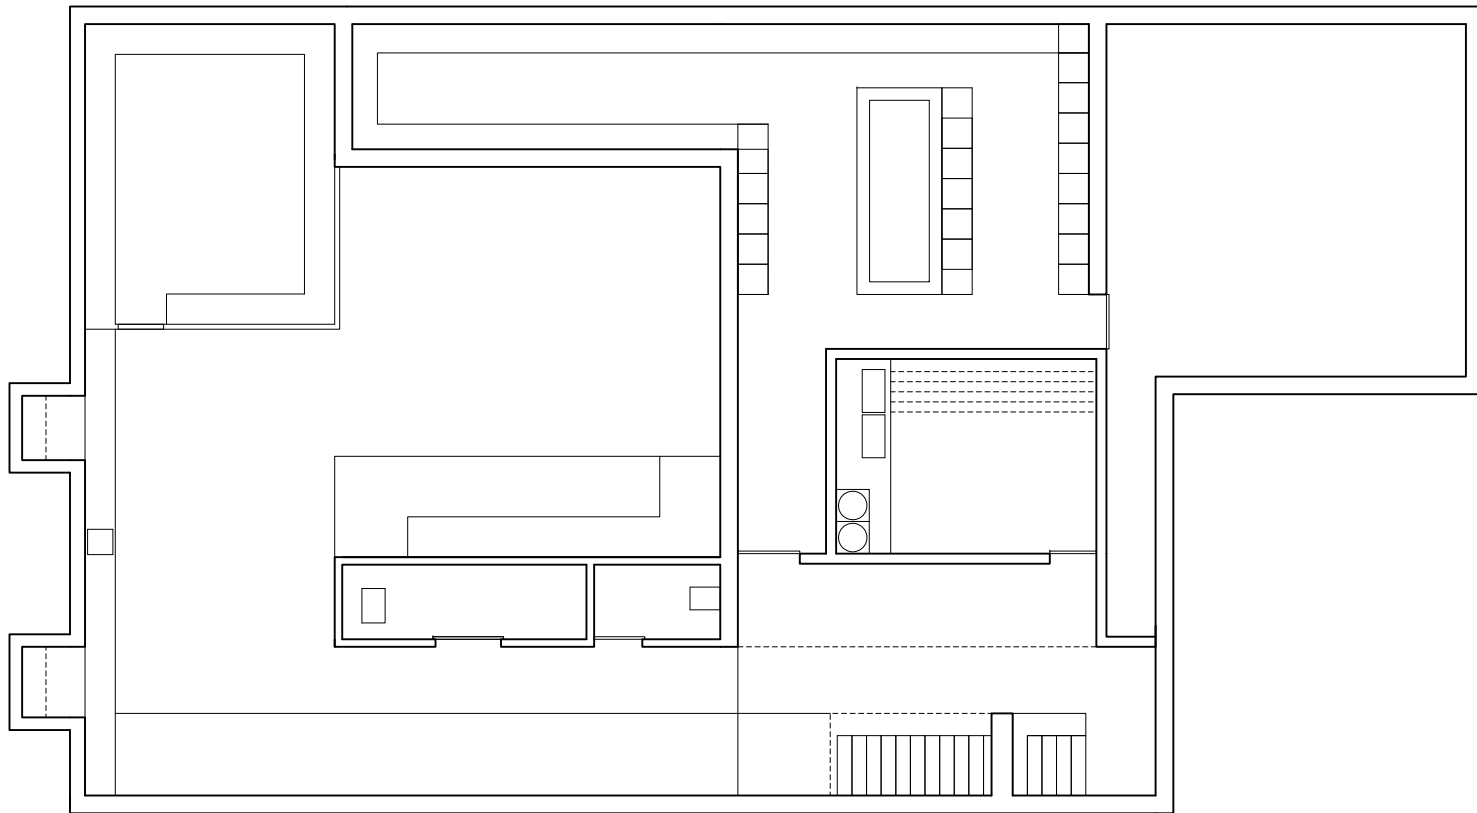

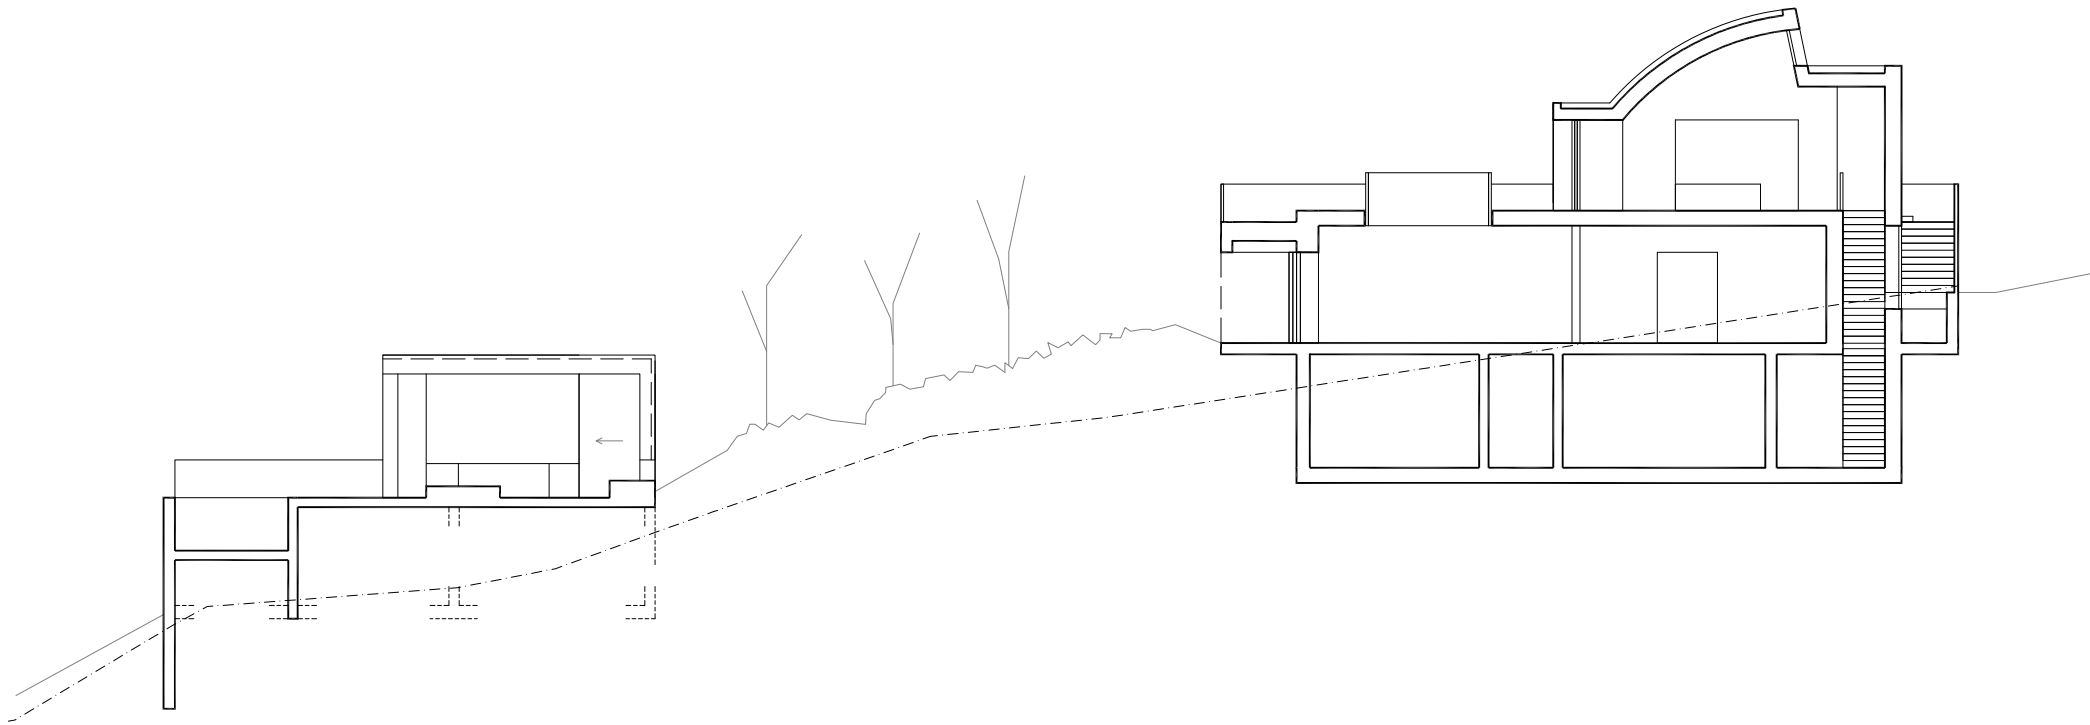

0 1 5

2verandas  
section  
architects@guswustemann.com