




SEASHORE

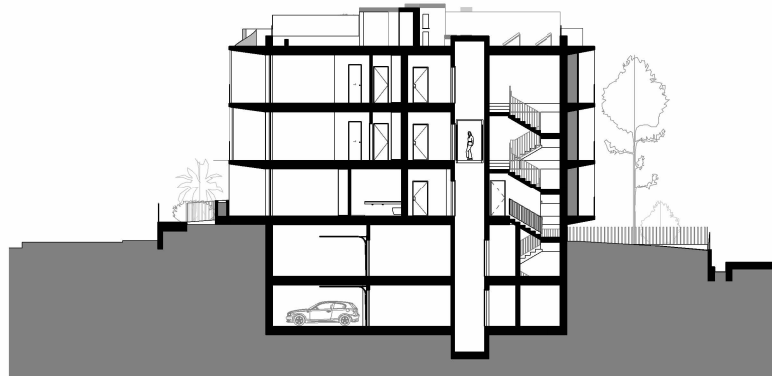

CORTE 01

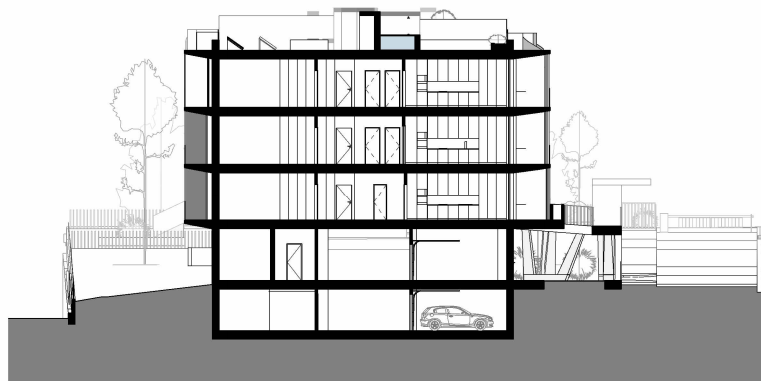

CORTE 02

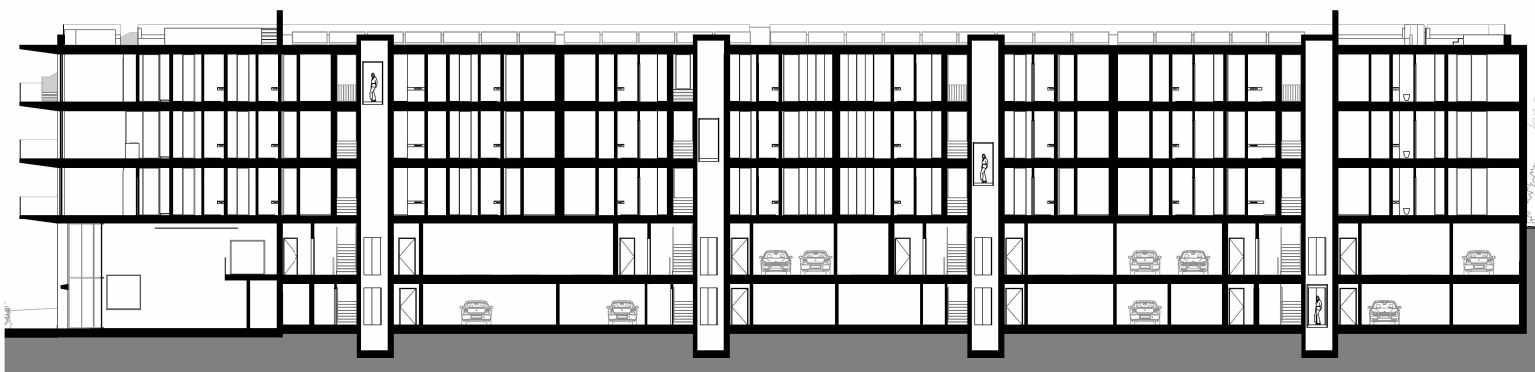

CORTE 03

0 5 10 m