
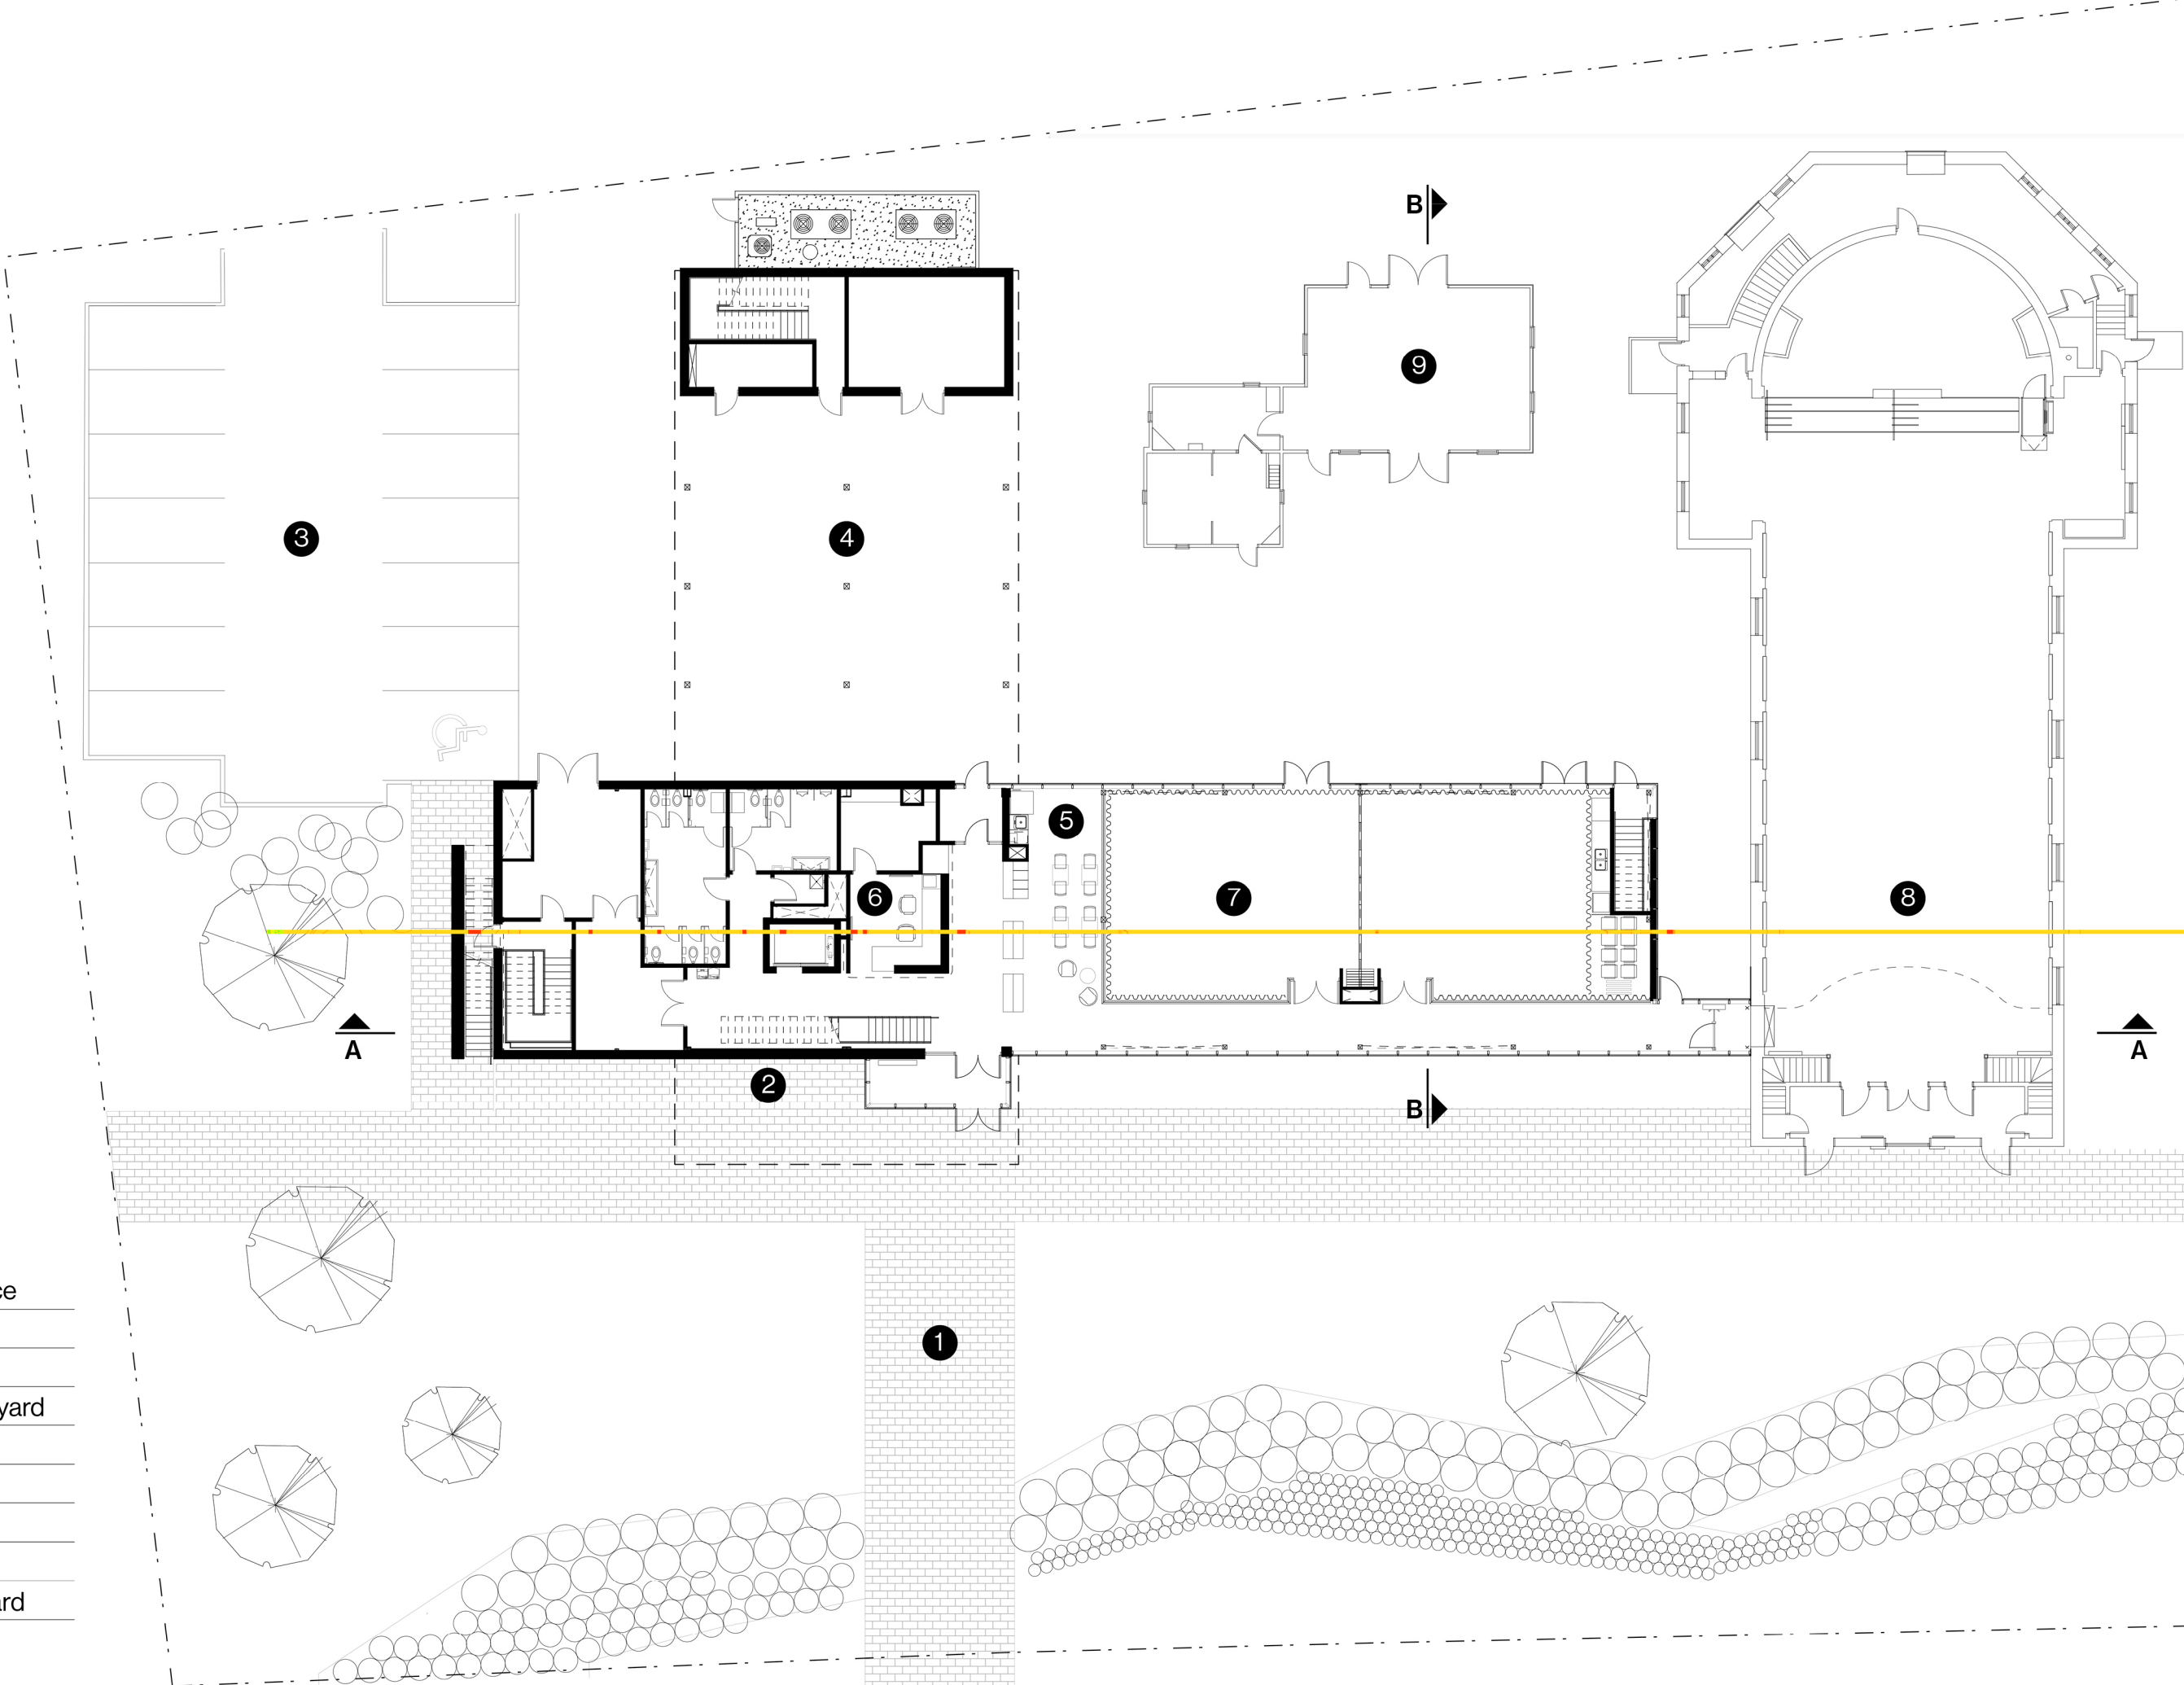


FIRST FLOOR PLAN

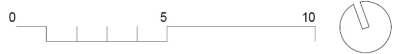

- 1 Sidewalk/ green space
- 2 Bike station
- 3 Car parking
- 4 Sheltered inner courtyard
- 5 Coffee / shop
- 6 Reception
- 7 Multifunctional room
- 8 Musée Louis-Hémon
- 9 Maison Samuel-Bédard