


LEVEL -1.37    LEVEL +0.00

0    1m    2m    5m    10m

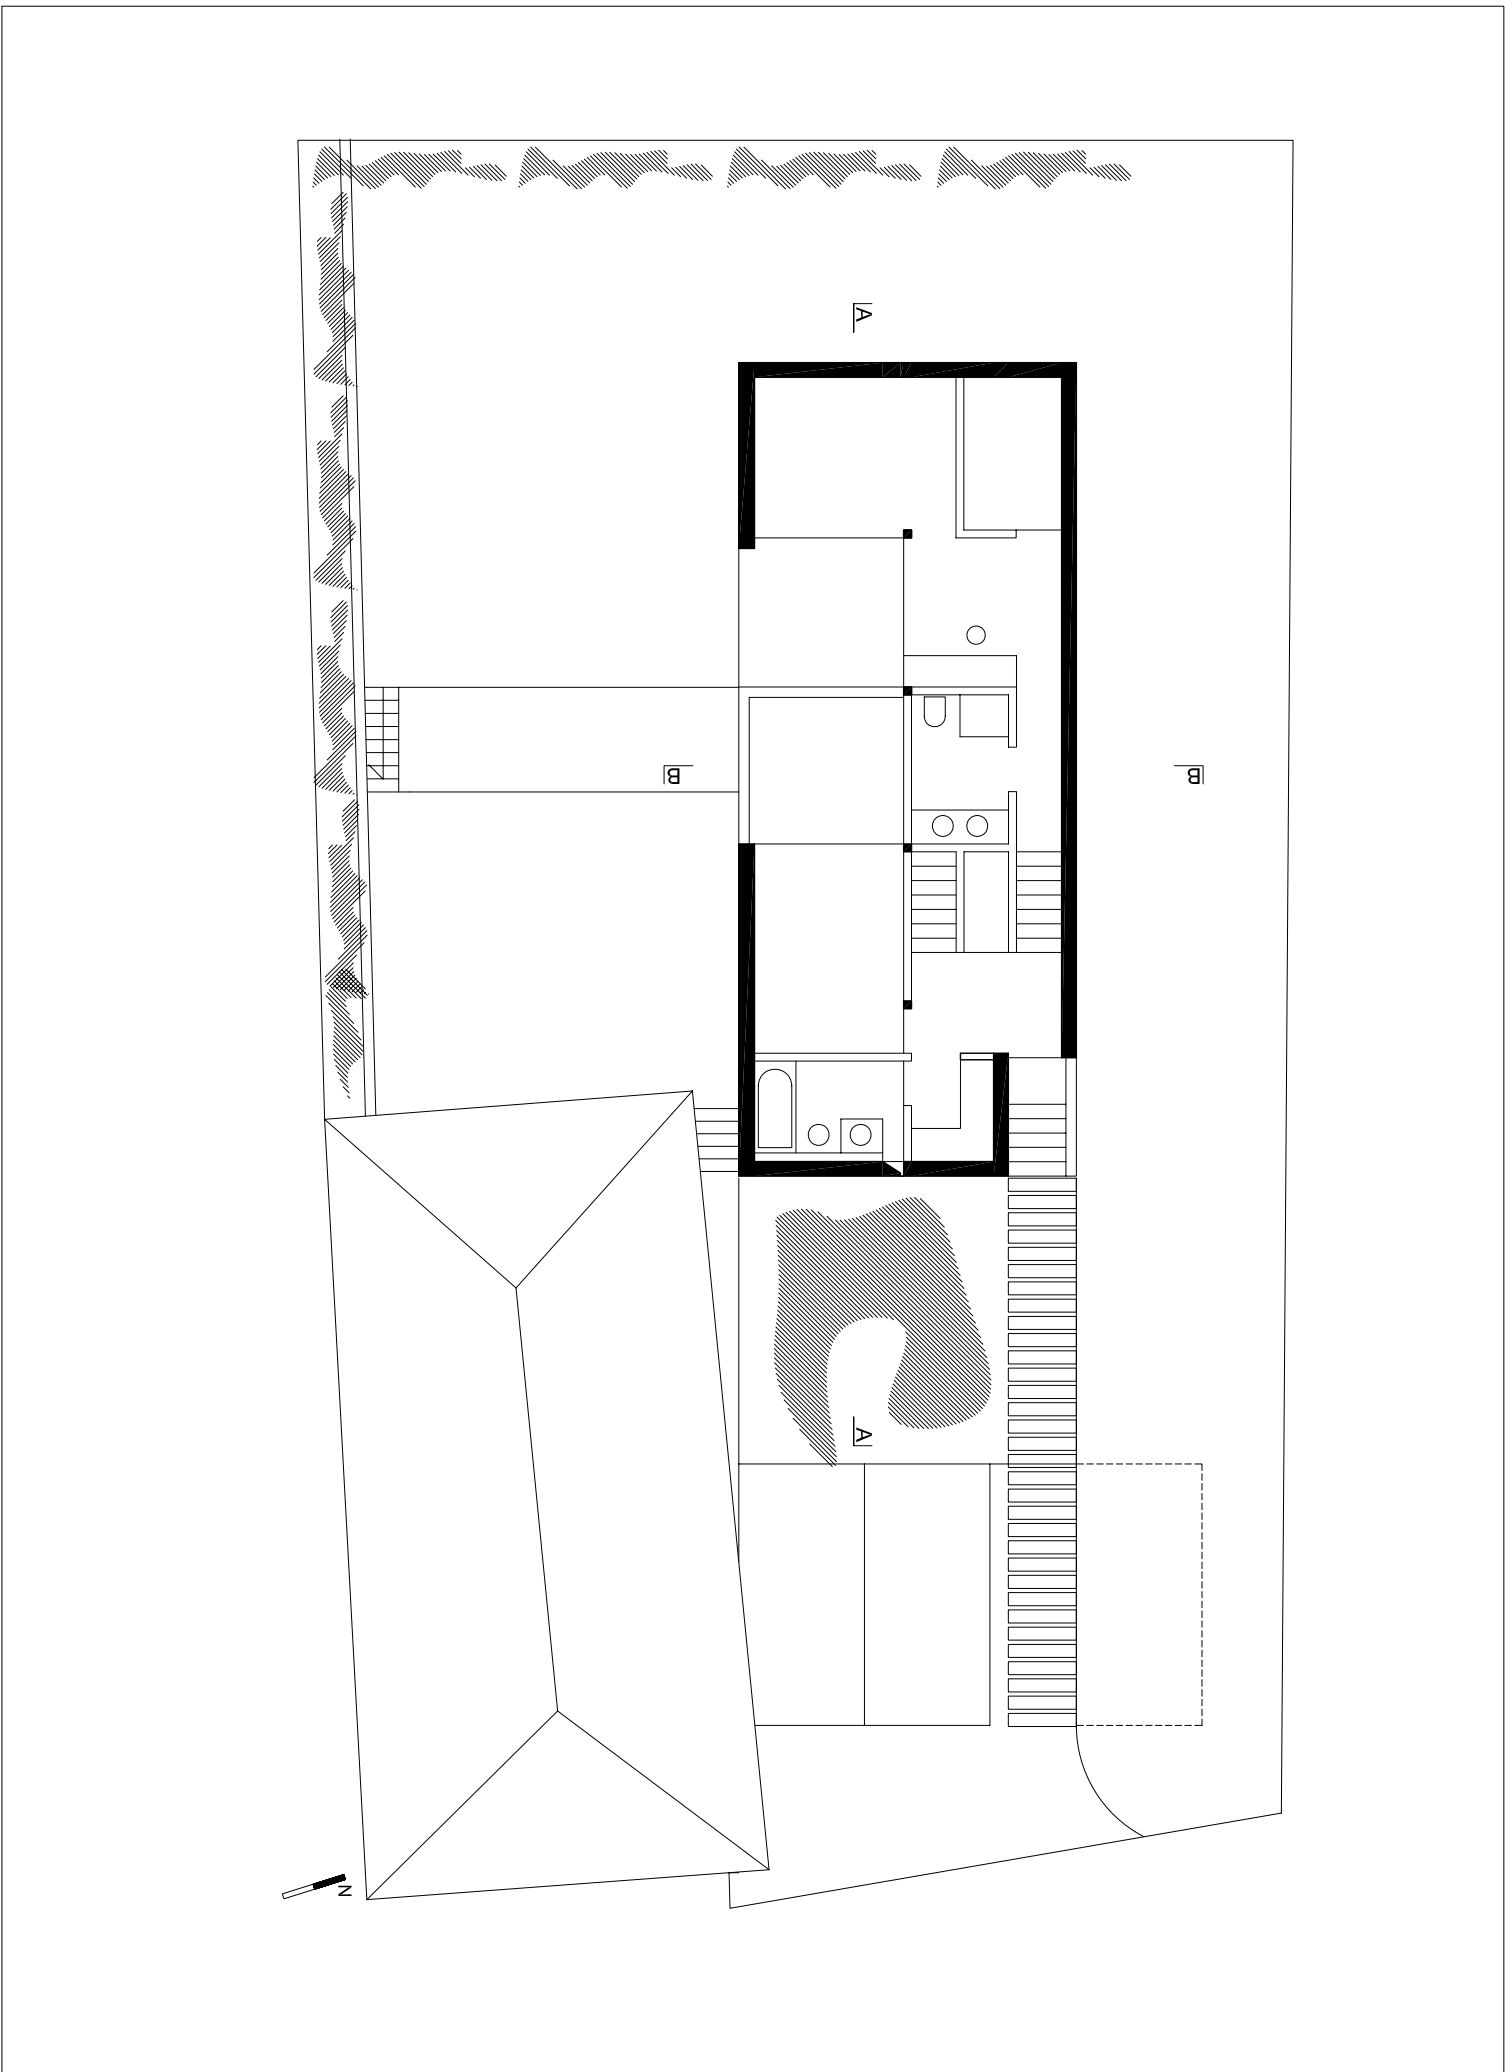

HOUSE IN GORDUNO  
TICINO - SWITZERLAND

DAVIDE MACULLO ARCHITECT