


		m ²
S.01	STORAGE. ALMACÉN	6.30
S.02	BATHROOM. BAÑO	5.40
S.03	WINE CELLAR. BODEGA	6.60
S.04	TECHNICAL ROOM. INSTALACIONES	32.40
S.05	MULTIPORPOSE ROOM. SALA MULTIUSOS	81.00
S.06	STAIRS. ESCALERA	2.90
S.07	LAUNDRY. LAVANDERÍA	4.20
S.08	BEDROOM. HABITACIÓN	14.30
S.09	LIVING ROOM - KITCHEN. SALÓN - COCINA	13.75
S.10	BEDROOM. HABITACIÓN	8.00
S.11	BATHROOM. BAÑO	3.40

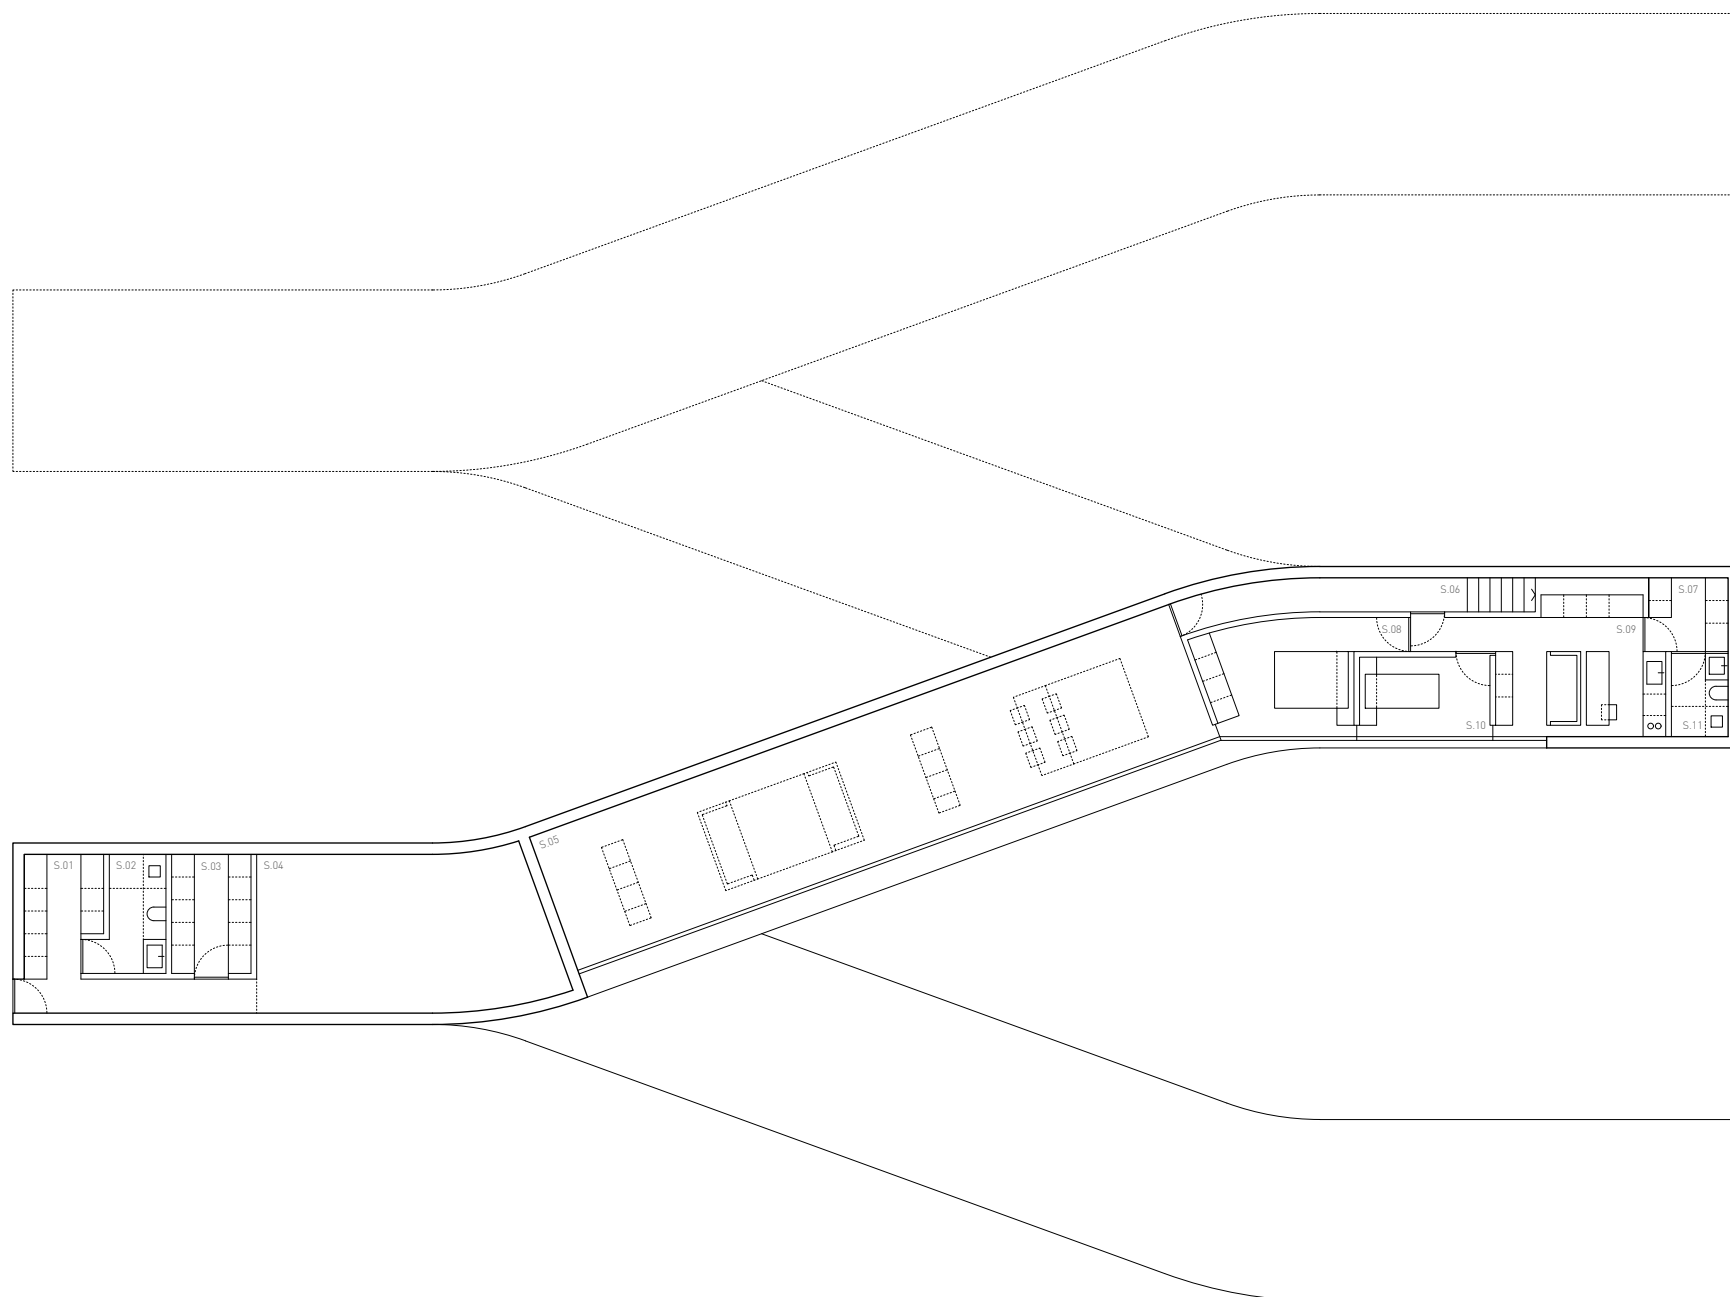

0 1
1 1

5m
1