


BASEMENT FLOOR PLAN

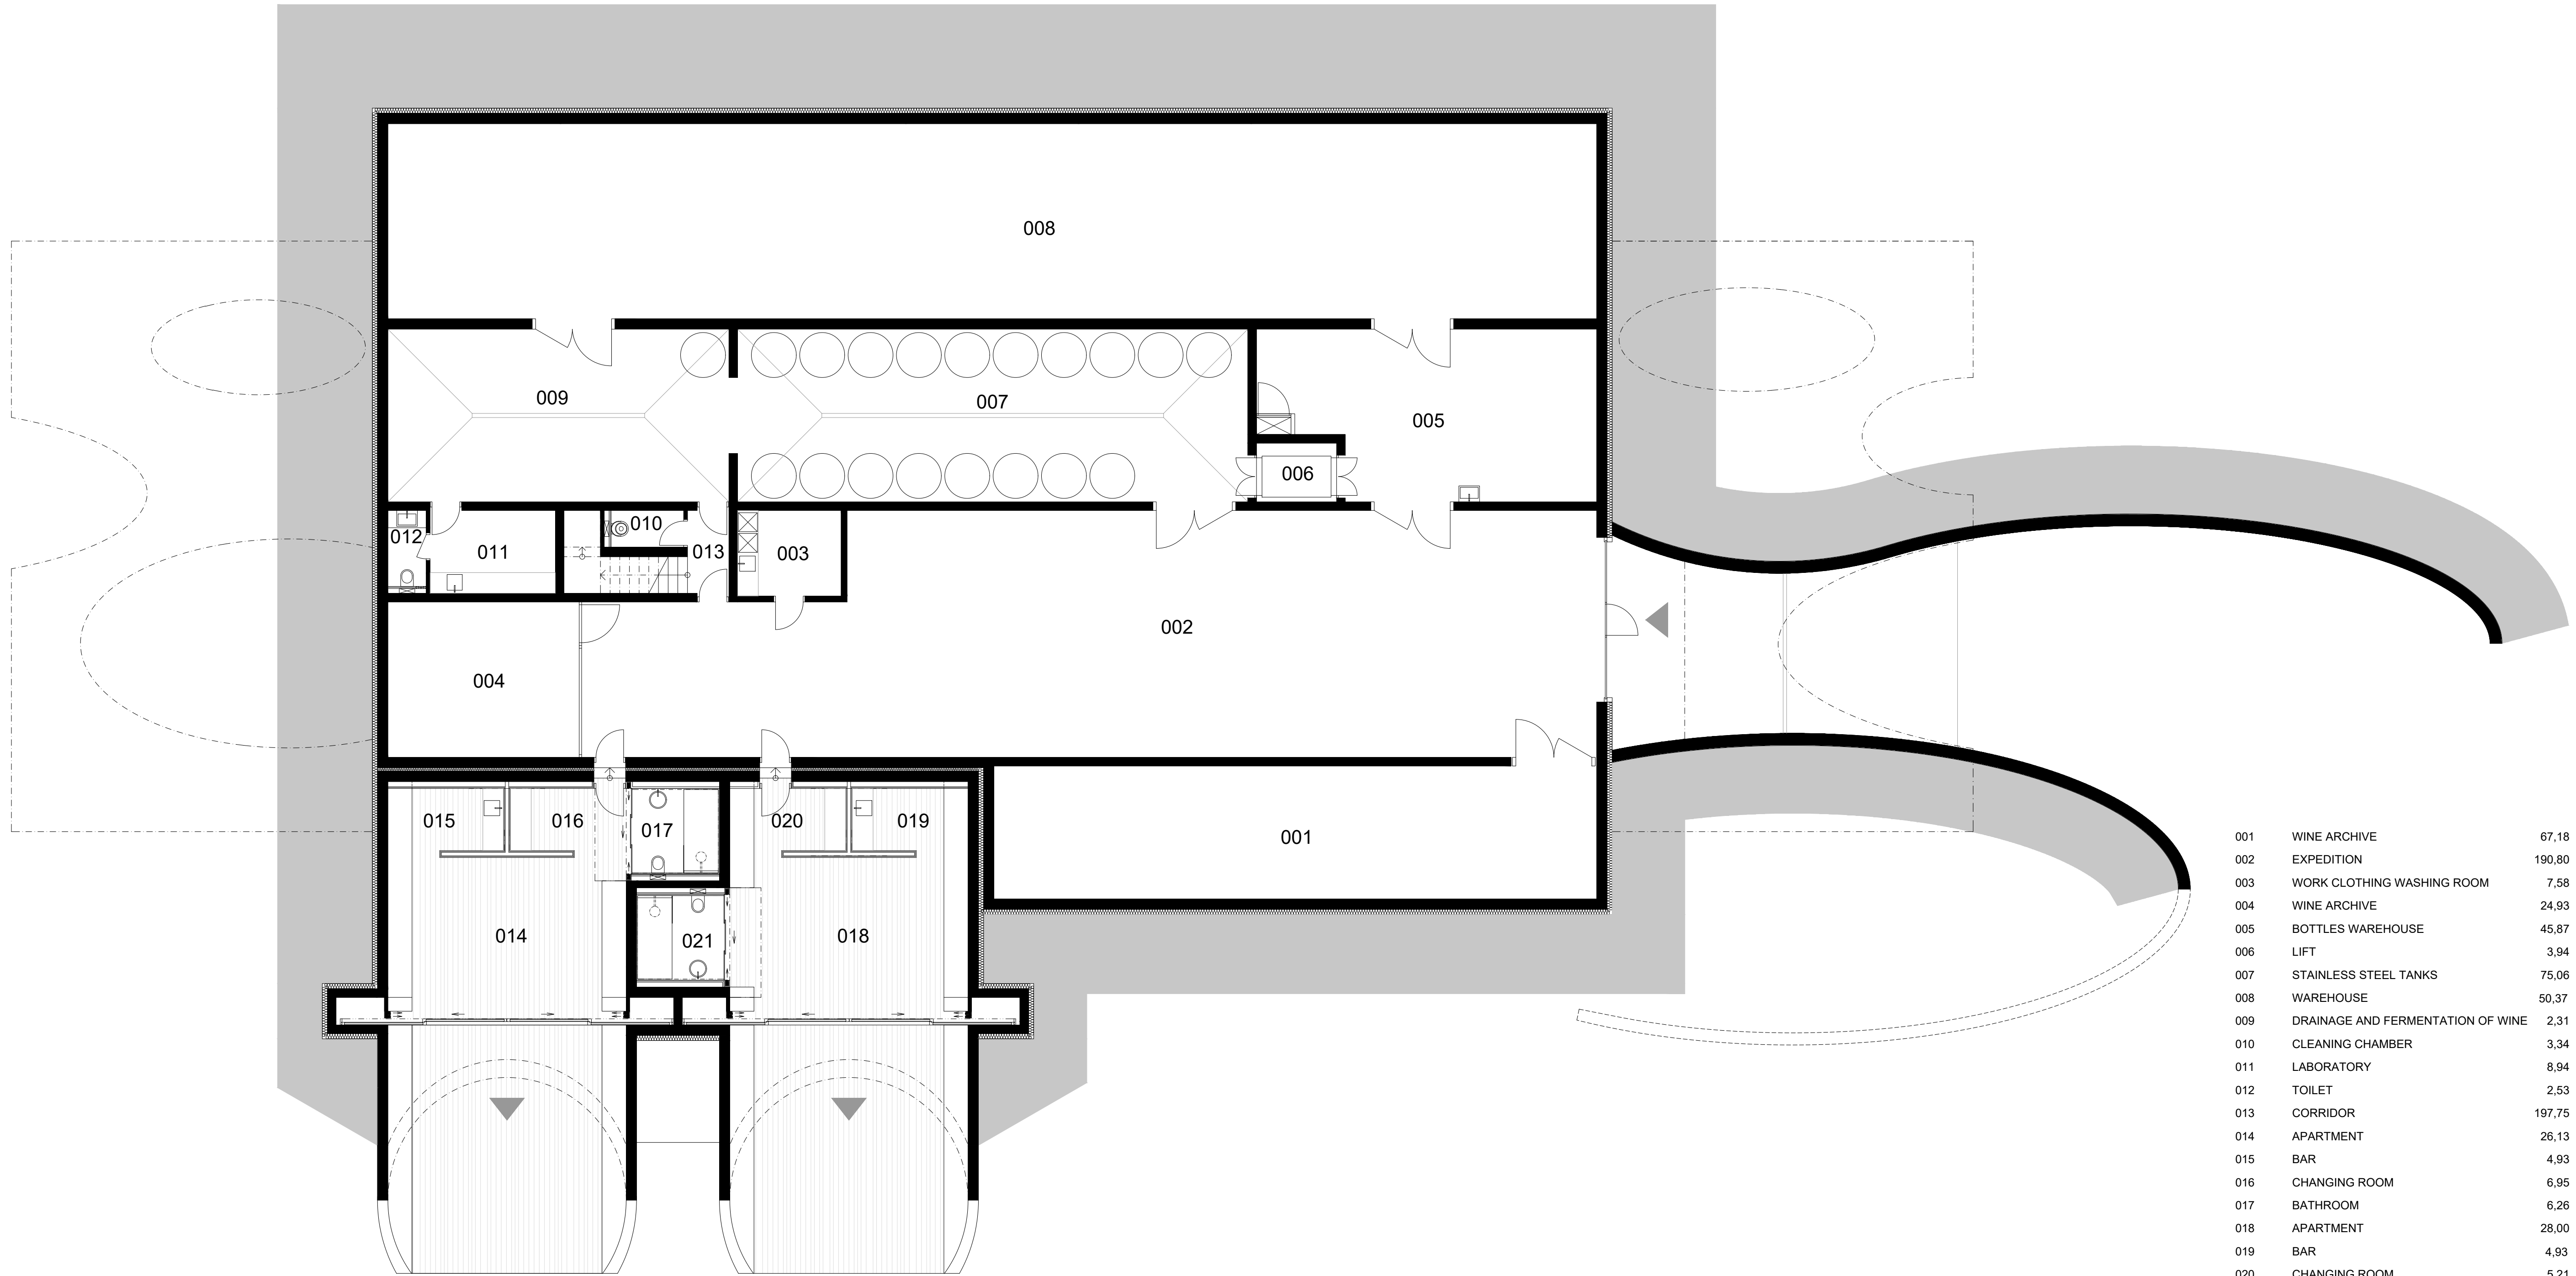

001	WINE ARCHIVE	67,18
002	EXPEDITION	190,80
003	WORK CLOTHING WASHING ROOM	7,58
004	WINE ARCHIVE	24,93
005	BOTTLES WAREHOUSE	45,87
006	LIFT	3,94
007	STAINLESS STEEL TANKS	75,06
008	WAREHOUSE	50,37
009	DRAINAGE AND FERMENTATION OF WINE	2,31
010	CLEANING CHAMBER	3,34
011	LABORATORY	8,94
012	TOILET	2,53
013	CORRIDOR	197,75
014	APARTMENT	26,13
015	BAR	4,93
016	CHANGING ROOM	6,95
017	BATHROOM	6,26
018	APARTMENT	28,00
019	BAR	4,93
020	CHANGING ROOM	5,21
021	BATHROOM	6,26