


1 SOUTH ELEVATION
Scale: 1/300

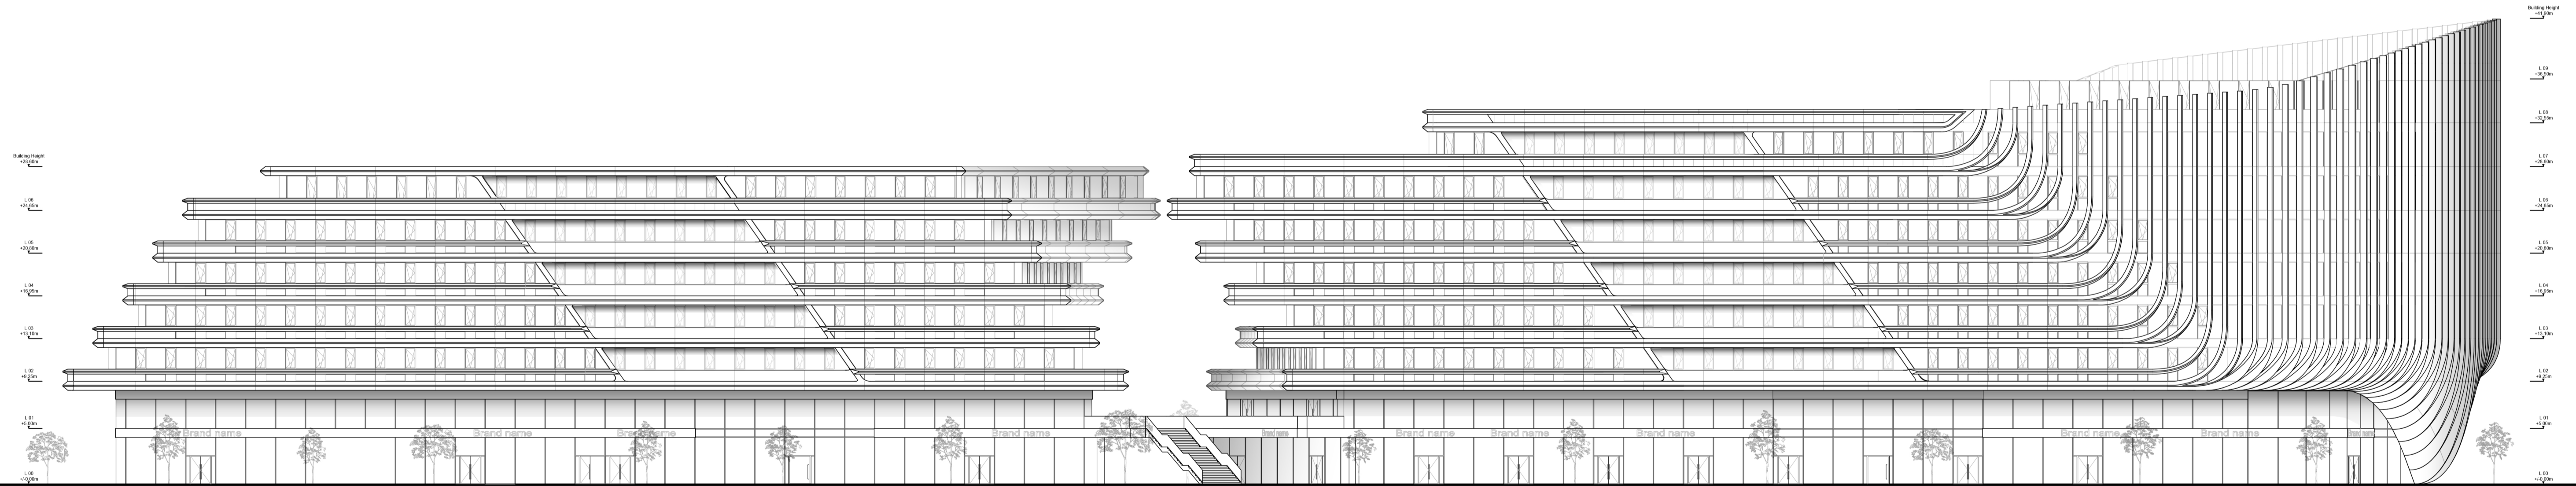

2 NORTH ELEVATION
Scale: 1/300



Masaryčka Building
Zaha Hadid Architects