
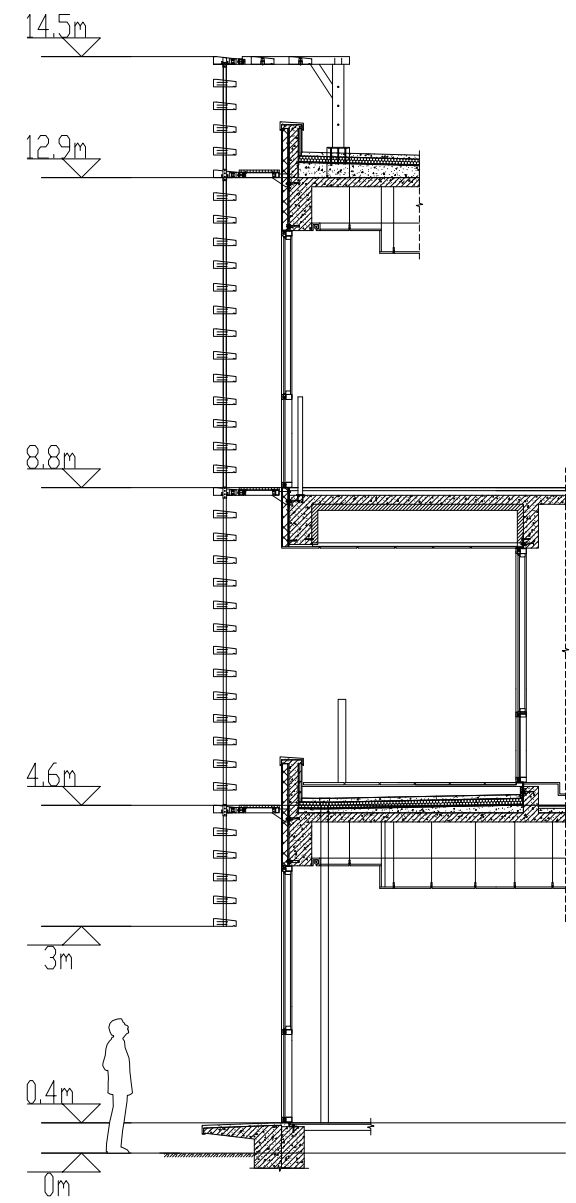


INTERNATIONAL FRENCH SCHOOL OF BEIJING
ELEVATION DETAIL

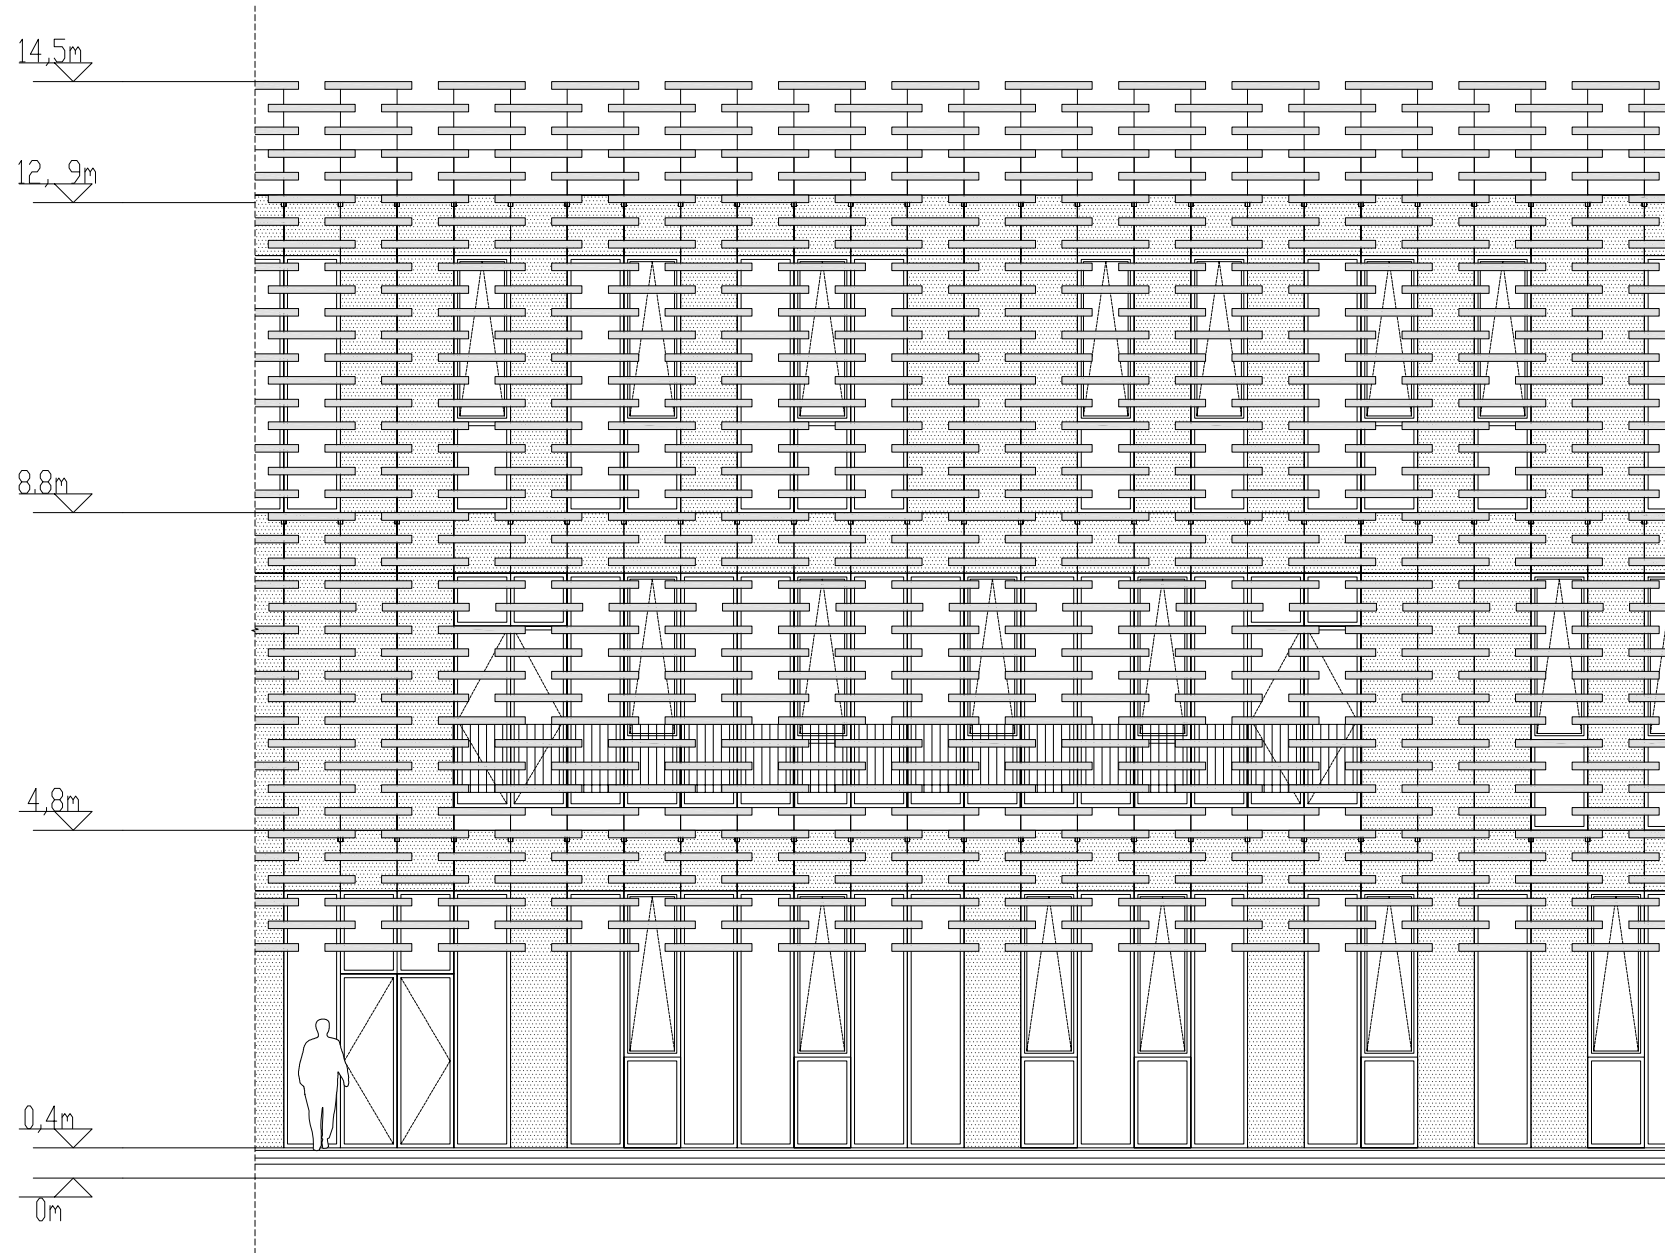

SCALE 1:100

J JACQUES
F FERRIER
A ARCHITECTURE