
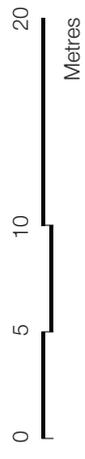


1. Main entrance
2. MAin reception desk
3. Double height reception space
4. Retail unit
5. Loading bay
6. Accessible parking
7. Tenant gym
8. Passenger lifts
9. Goods lift
10. Fire fighting lift
11. Fire control centre
12. Mailroom
13. WC
14. Refuse store
15. UKPN switchroom
16. Lightwell

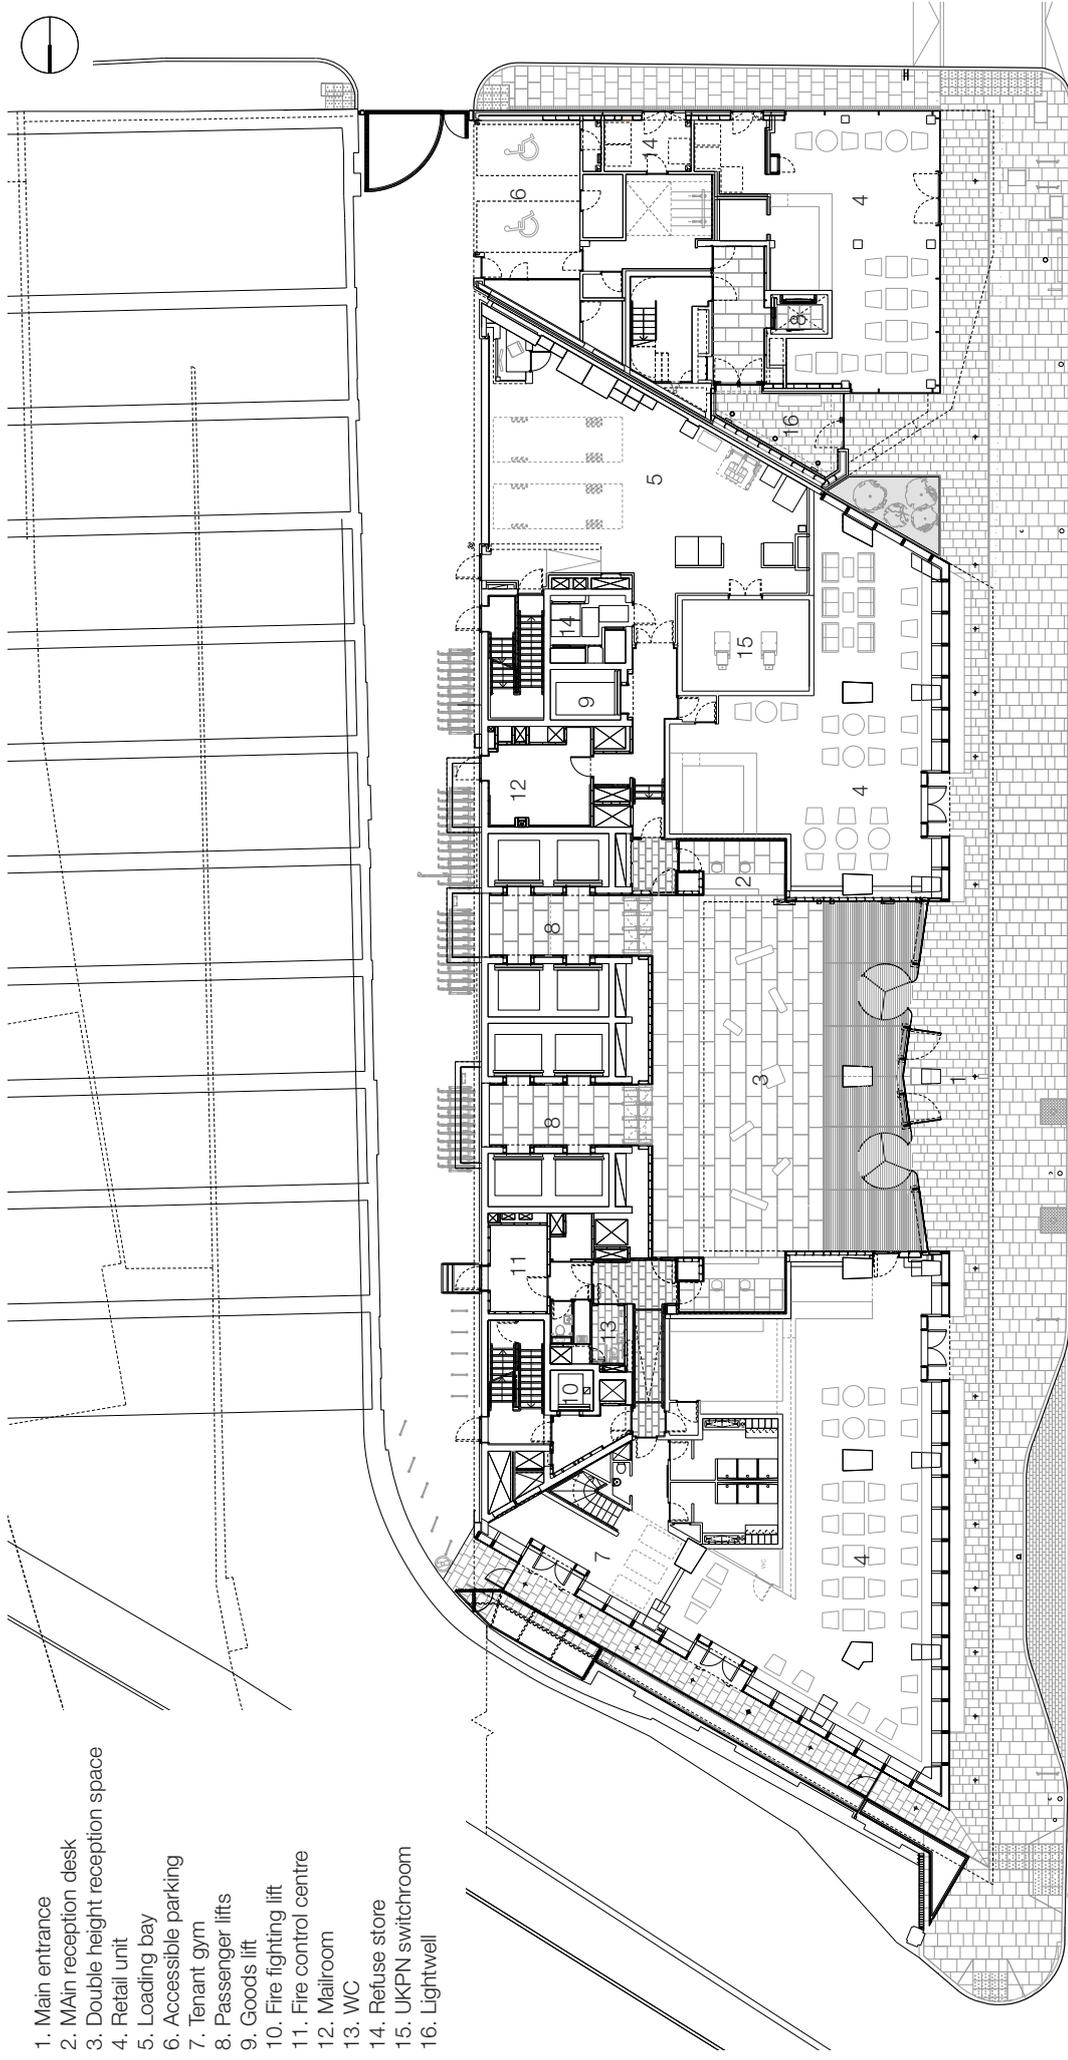

Ground Floor Plan