


PIANTA BUNKER LIVELLO SEMINTERRATO

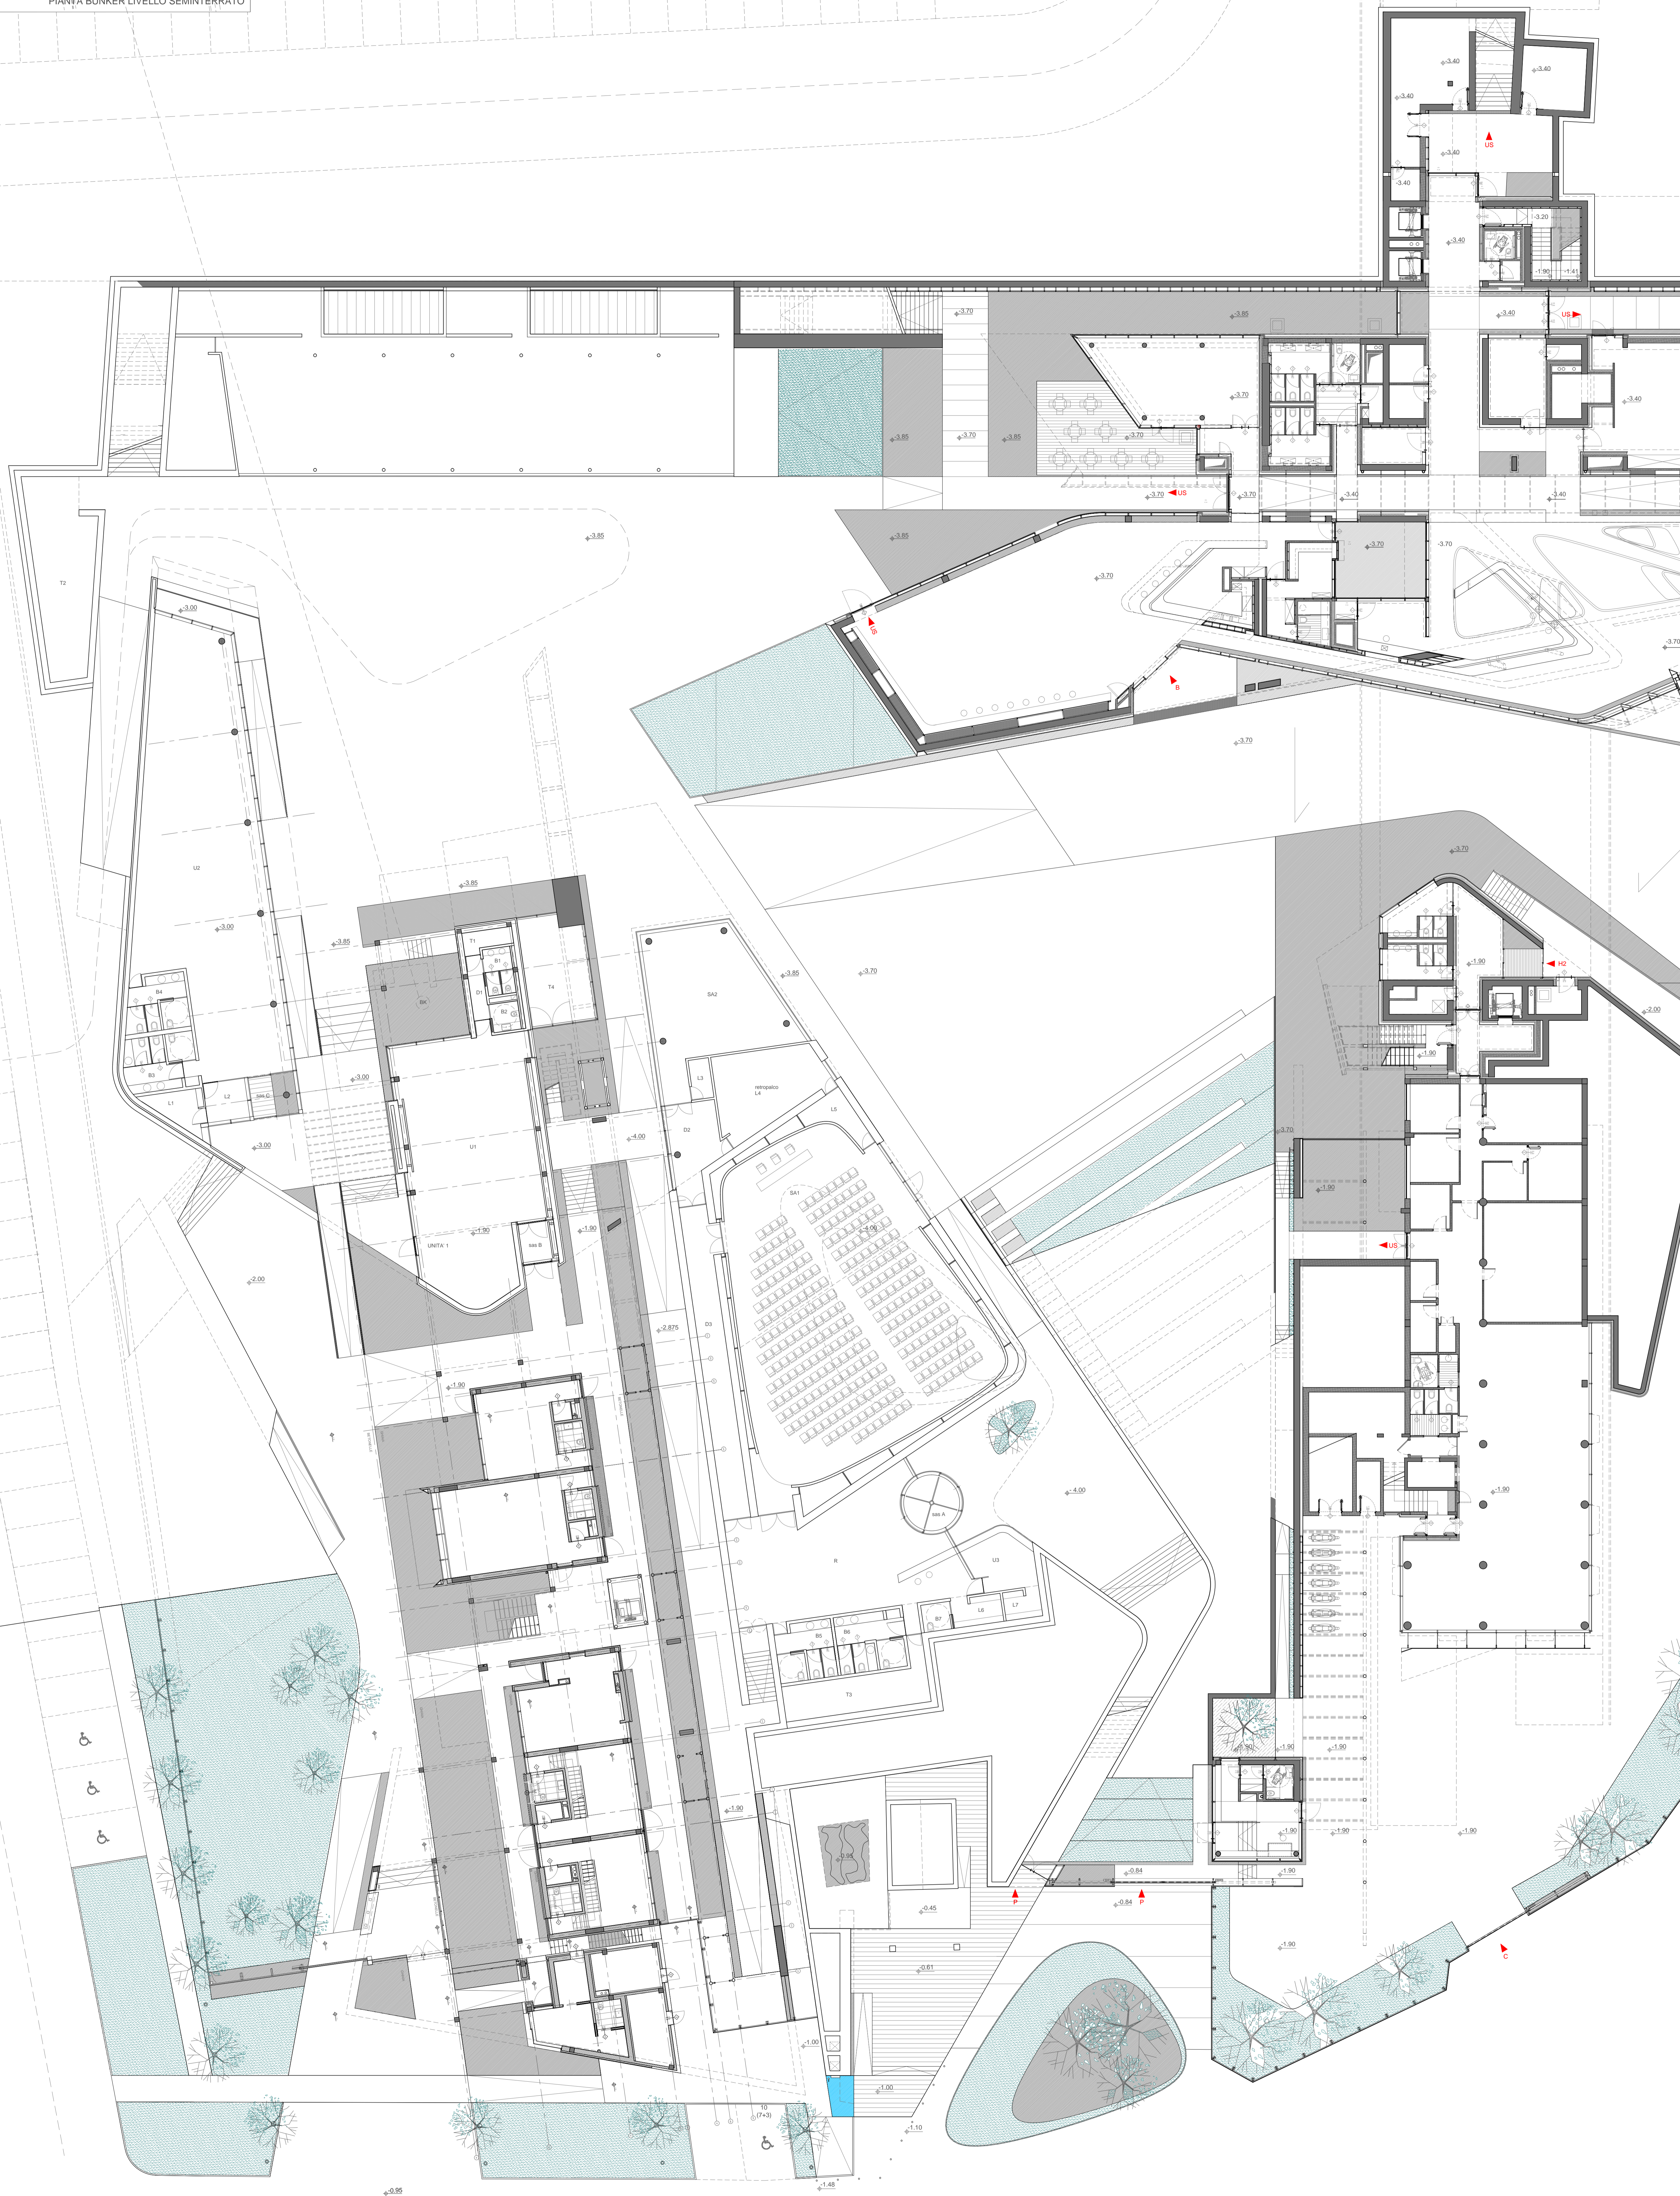

CAMPUS B - UNITA' 1

LOCALI	SUPERFICIE NETTA (mq)	SUL (mq)
U1	135	
D1	4,23	
B1	5,51	
B2	3,35	
TOT	148,09	171,35
SAS_B	7,14	
T1	4,07	

CAMPUS C

LOCALI	SUPERFICIE NETTA (mq)	SUL (mq)
U2	210	
L1	7,83	
L2	7,22	
B3	14,63	
B4	13,08	
TOT	252,76	281
SAS_C	7,14	
T2	4,7	

AUDITORIUM

LOCALI	SUPERFICIE NETTA (mq)	SUL (mq)
SA1	295,78	
SA2	71	
R	305	
U3	15,26	
D2	18,75	
D3	38	
L3	3,5	
L4	33,64	
L5	7,86	
L6	6,13	
L7	4,54	
B5	13,24	
B6	16,15	
B7	3,32	
TOT	632,17	712
SAS_A	10,55	
T3	24,44	
T4	28,26	

BUNKER - LIVELLO SEMINTERRATO

LOCALI	SUPERFICIE NETTA (mq)	SUL (mq)
BK1	25	

PIANO 00	SUPERFICIE NETTA (mq)	SUL (mq)
TOTALE	1093,00	1164,35
CAMPUS B (UNITA' 1) - CAMPUS C - AUDITORIUM		

TESISQUARE HEAD QUARTER
Cherasco (CN)

COMMITTENTE
Tesi Immobiliare S.r.l.
Via Savigliano, 48
12062 Roretto di Cherasco (Cuneo)

PROGETTISTA
Nemesi Architects S.r.l.
Via Rabriolo 1
00196, Roma

PROGETTO PRELIMINARE
CAMPUS B - CAMPUS C - AUDITORIUM
Pianta Piano 00