




THIRD FLOOR
 12-Staff Lounge
 13-Changing room
 14-Storage

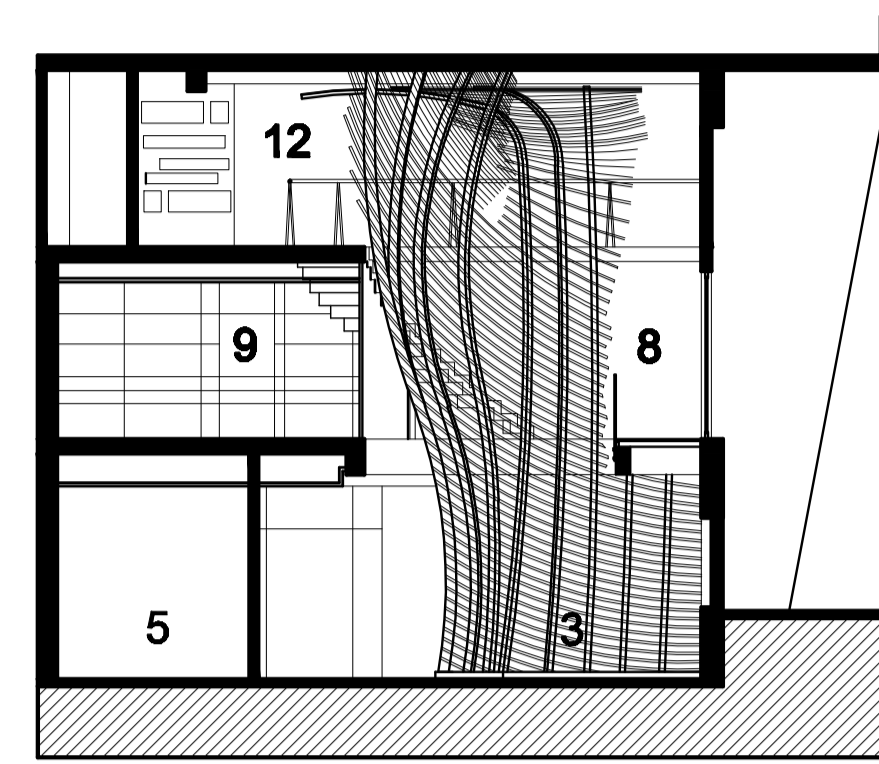


SECTION A 0 1 2 5

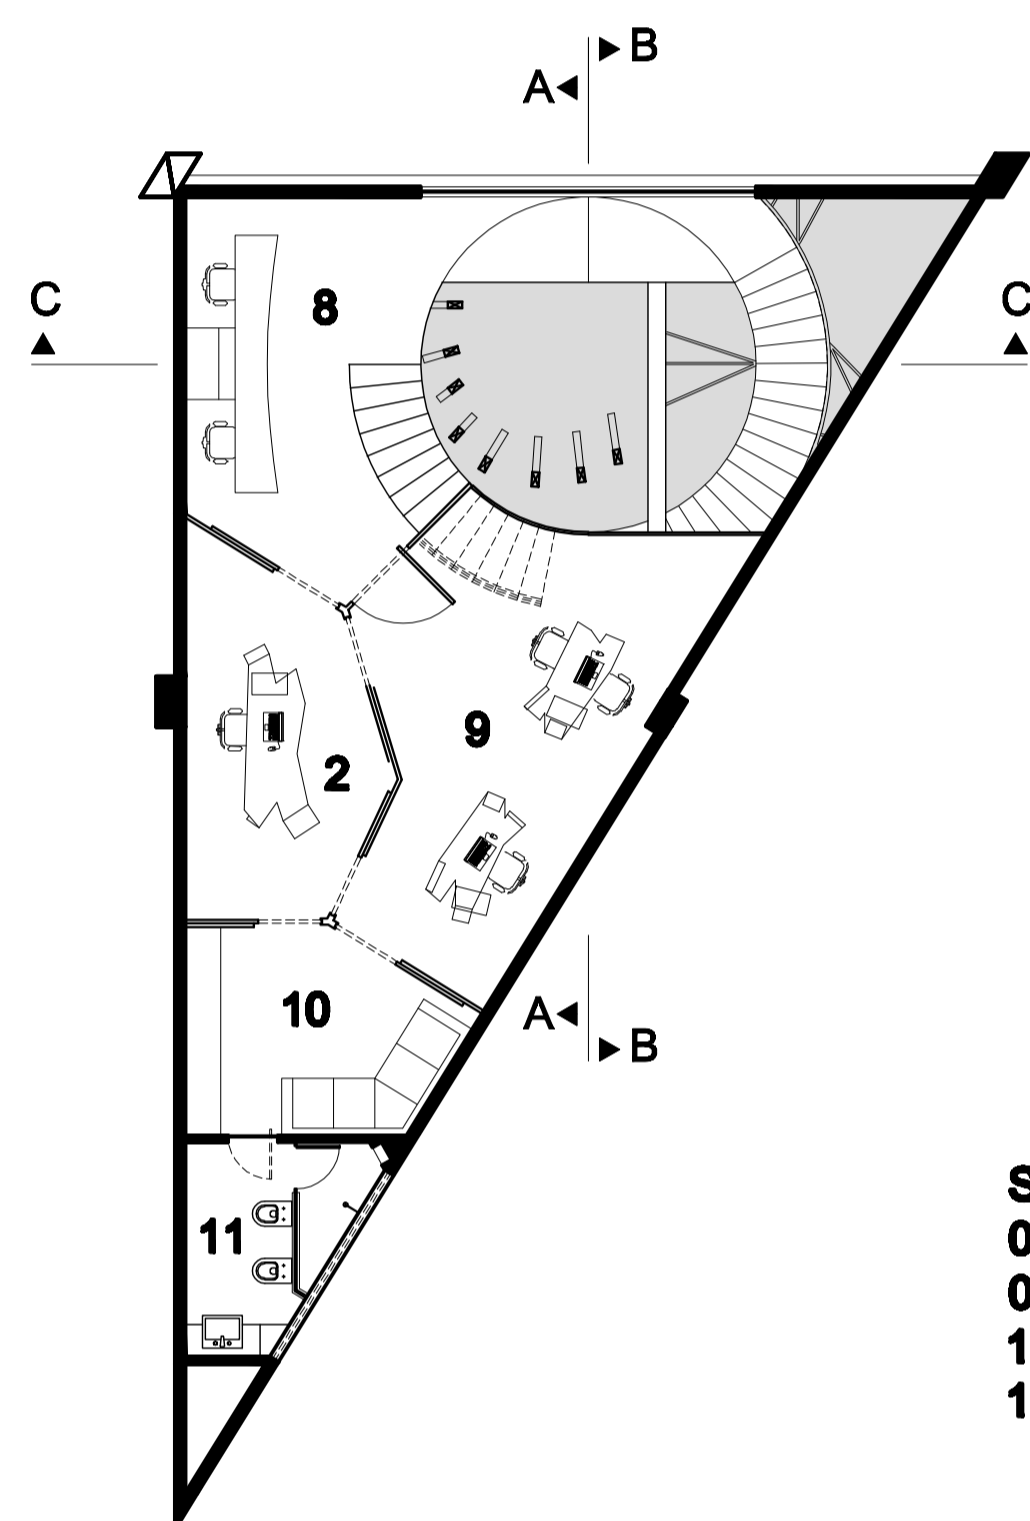


SECOND FLOOR
 08-CEO room reception
 09-CEO room
 10-Private reunion/rest
 11-Bathroom

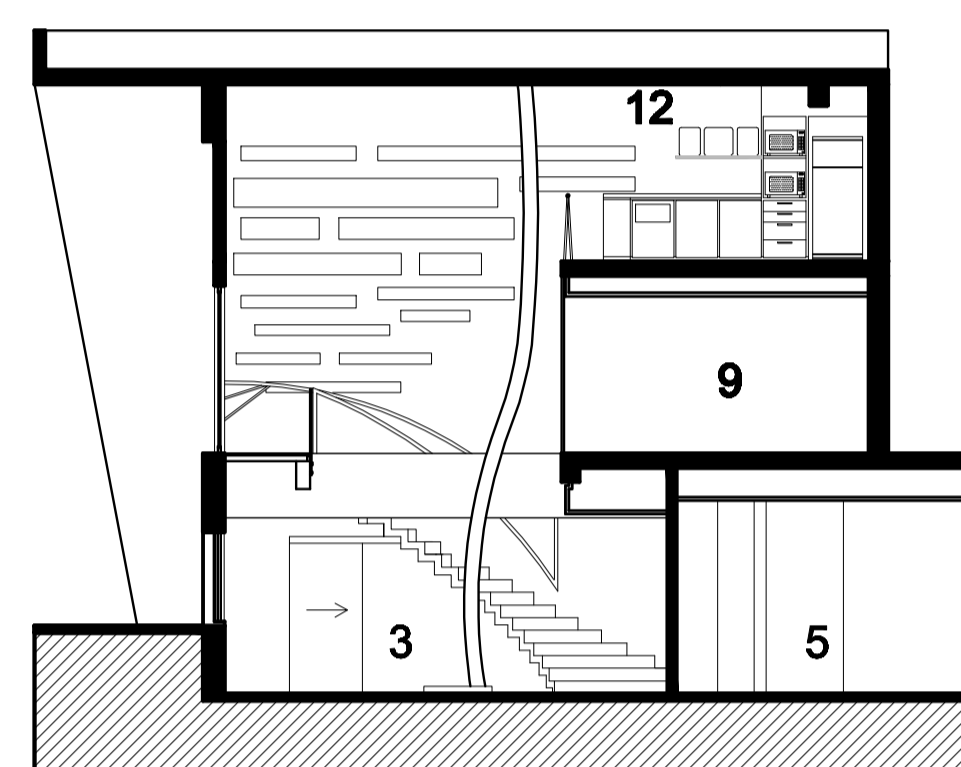

SECTION B 0 1 2 5

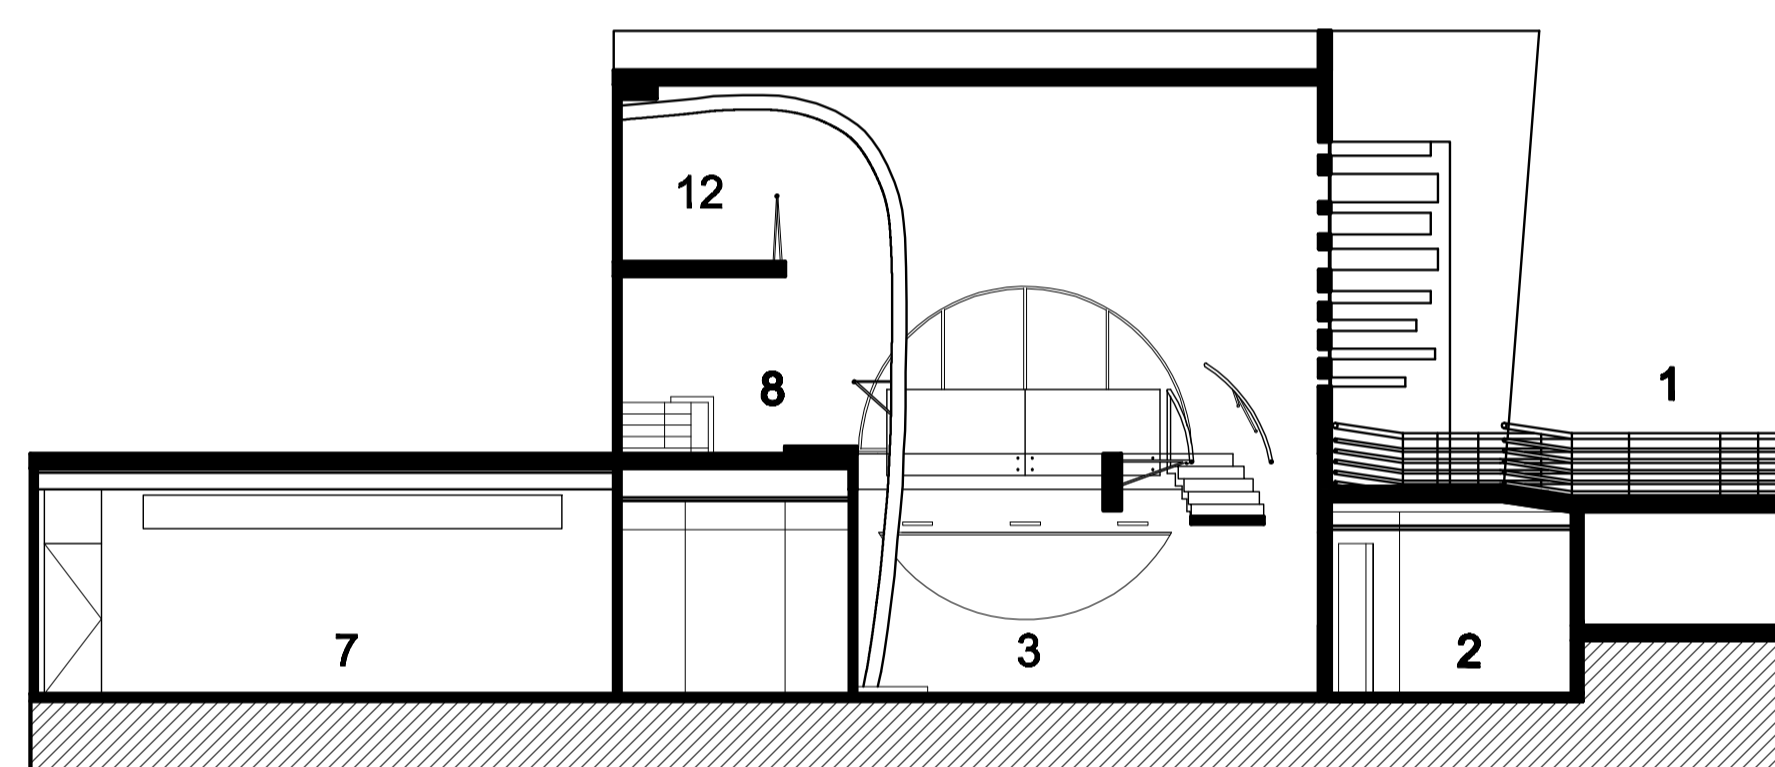

SECTION C 0 1 2 5

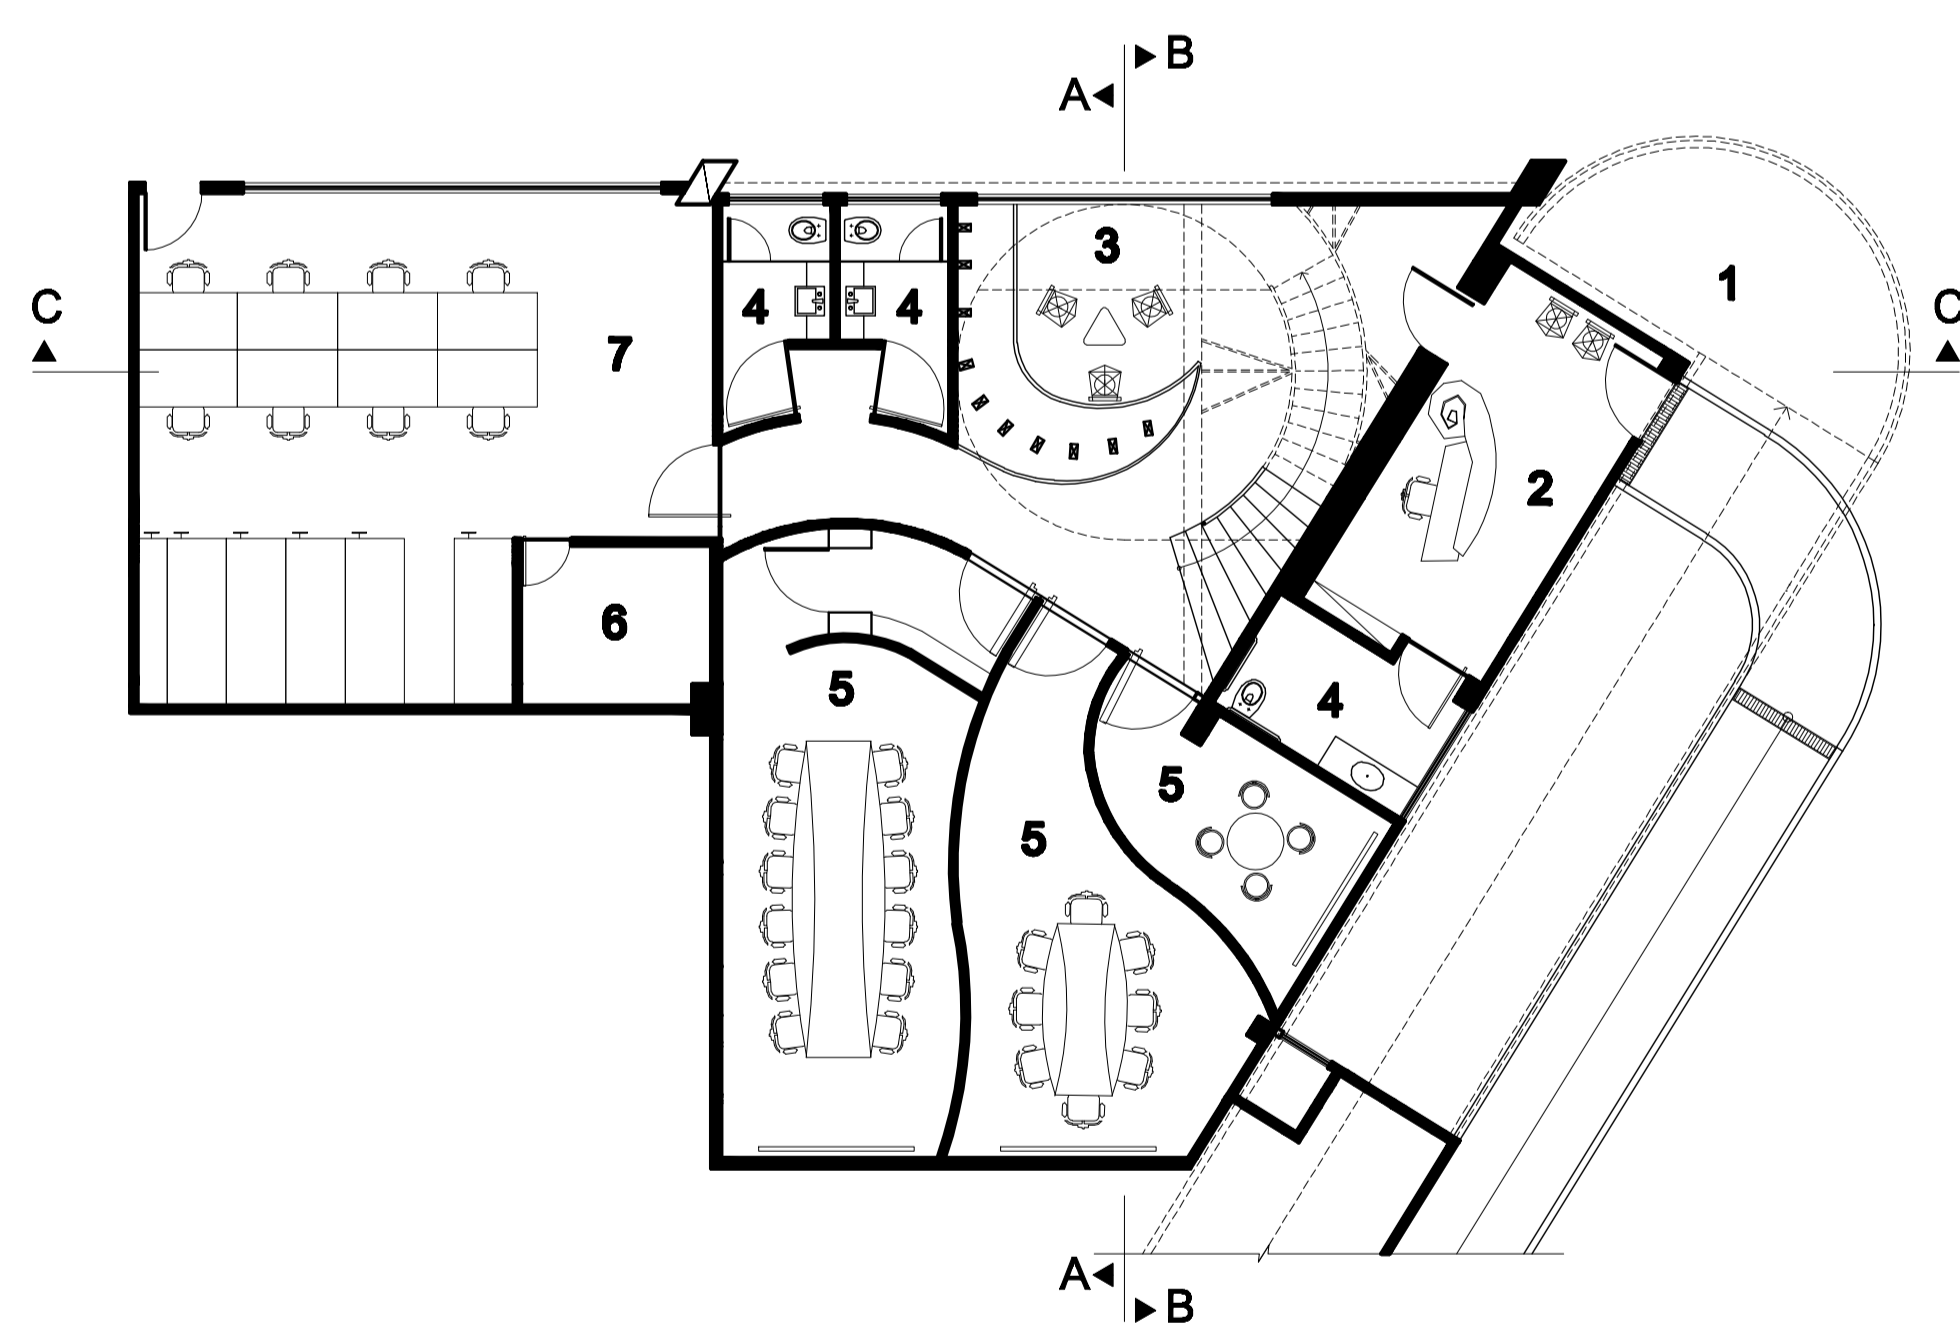

First Floor
 1-Rowing stands access (ramp)
 2-Reception
 3-Waiting area / informal meeting
 4-W.C.
 5-Meeting rooms
 6-Audio and Video room
 7-Workstations