

Previous Ground Floor Plan




- | | | | |
|-----------|------------|------------|---------------|
| 1. Porch | 4. Bed 03 | 7. Bath | 10. Rear Yard |
| 2. Bed 01 | 5. Hallway | 8. Laundry | 11. Garage |
| 3. Bed 02 | 6. Dining | 9. Living | |



Ground Floor Plan




- | | | | | |
|----------|----------|------------|-------------|---------------|
| 1. Porch | 4. Store | 7. Pond | 10. Living | 13. Rear Yard |
| 2. Bed | 5. Stair | 8. Bath | 11. Dining | 14. BBQ |
| 3. Hall | 6. Entry | 9. Laundry | 12. Kitchen | 15. Garage |

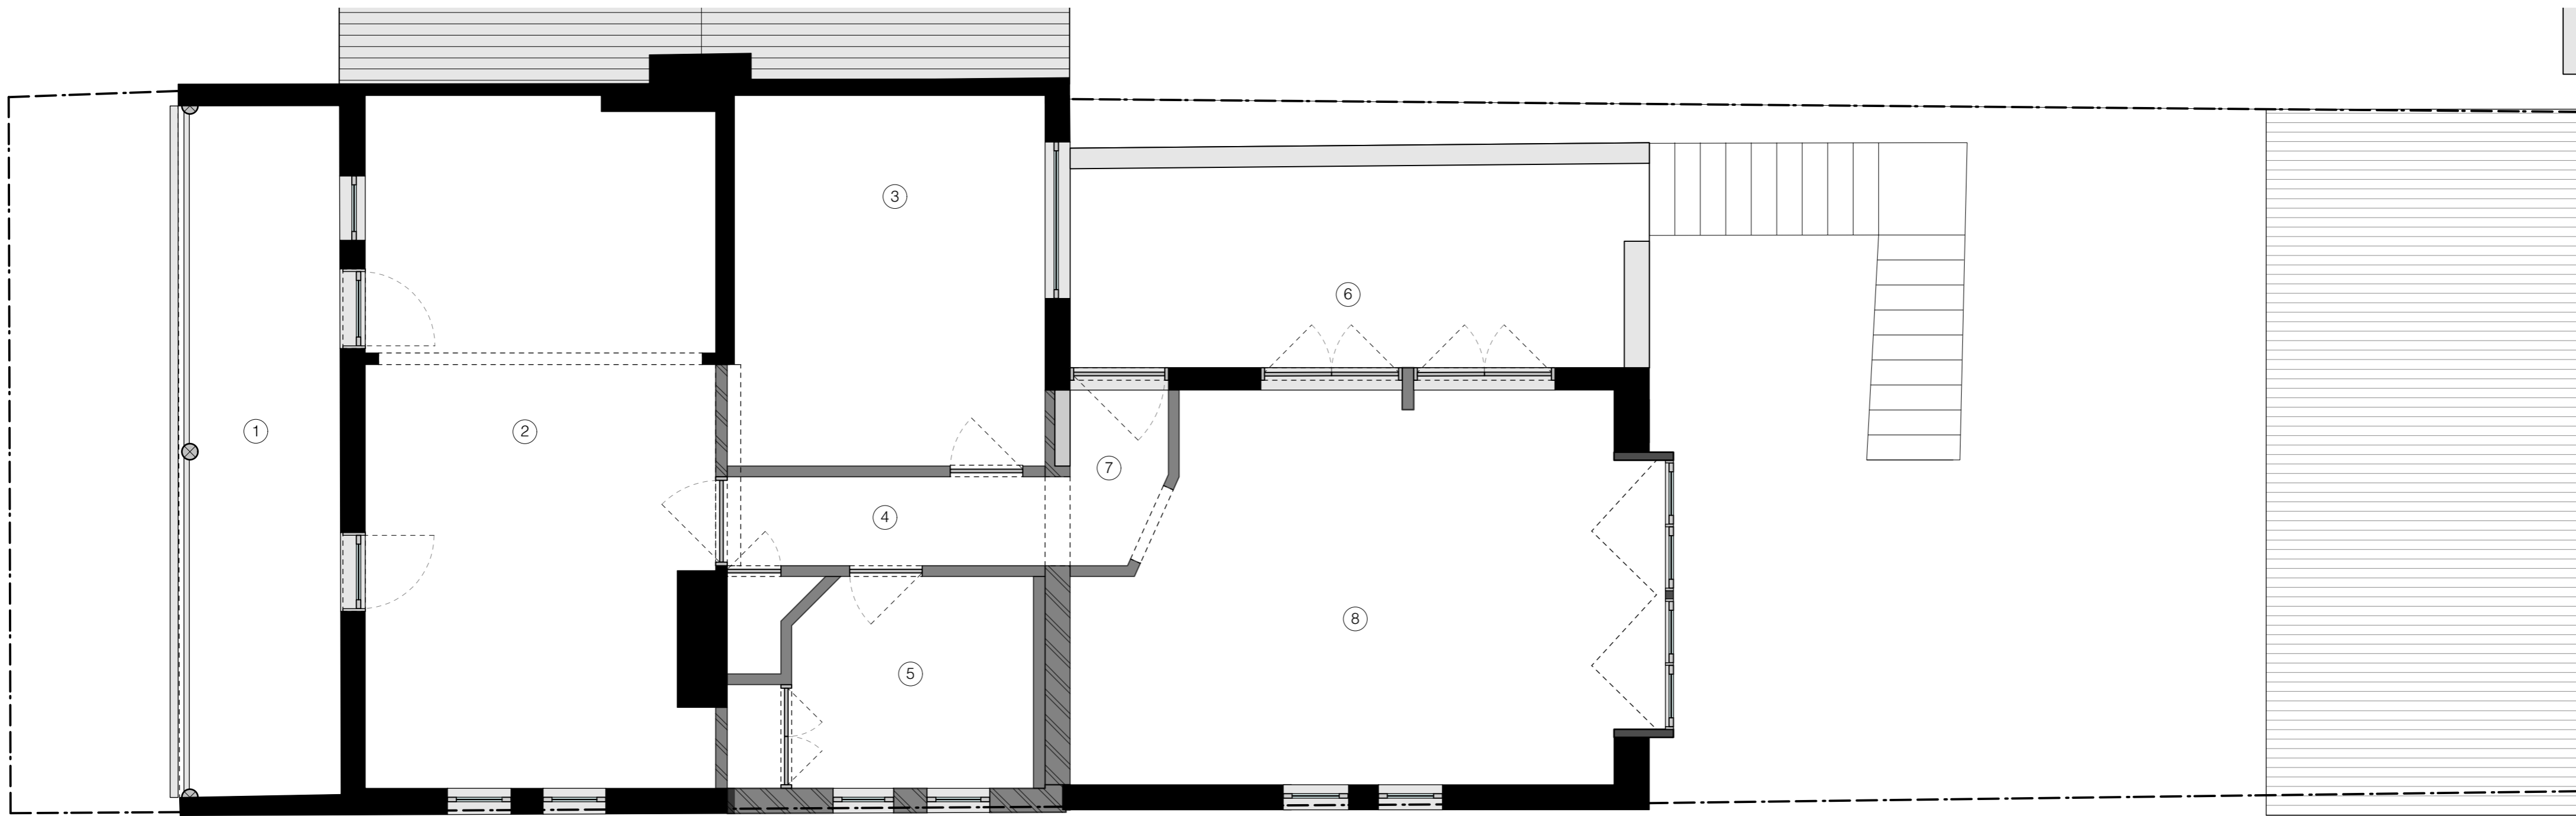

Previous First Floor Plan

0 1m 5m


- | | | |
|-------------|------------|--------------------|
| 1. Verandah | 4. Hallway | 7. Entry |
| 2. Studio | 5. Bath | 8. Kitchen/ Living |
| 3. Bed 04 | 6. Terrace | |

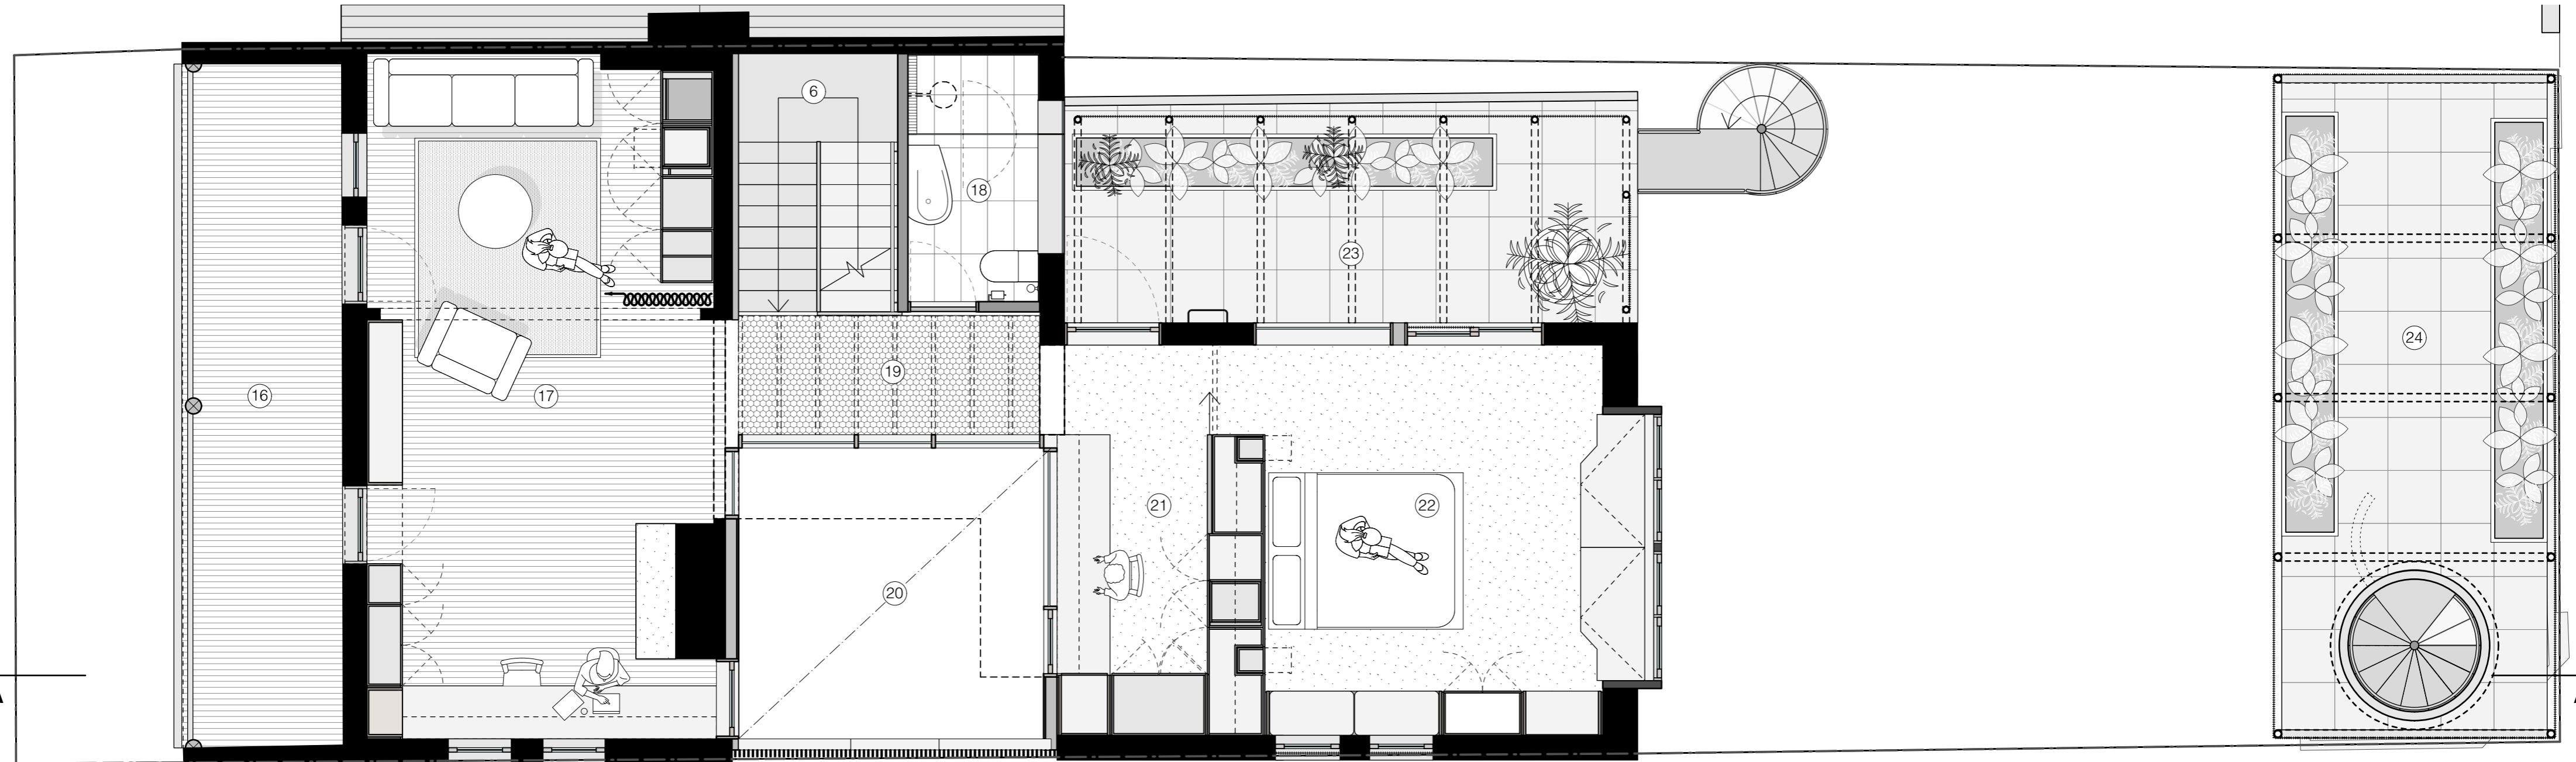

⌚ First Floor Plan




- 16. Verandah
- 17. Studio
- 18. Bath
- 19. Bridge
- 20. Void over pond
- 21. Robe/ Study
- 22. Bed
- 23. Terrace
- 24. Productive Garden

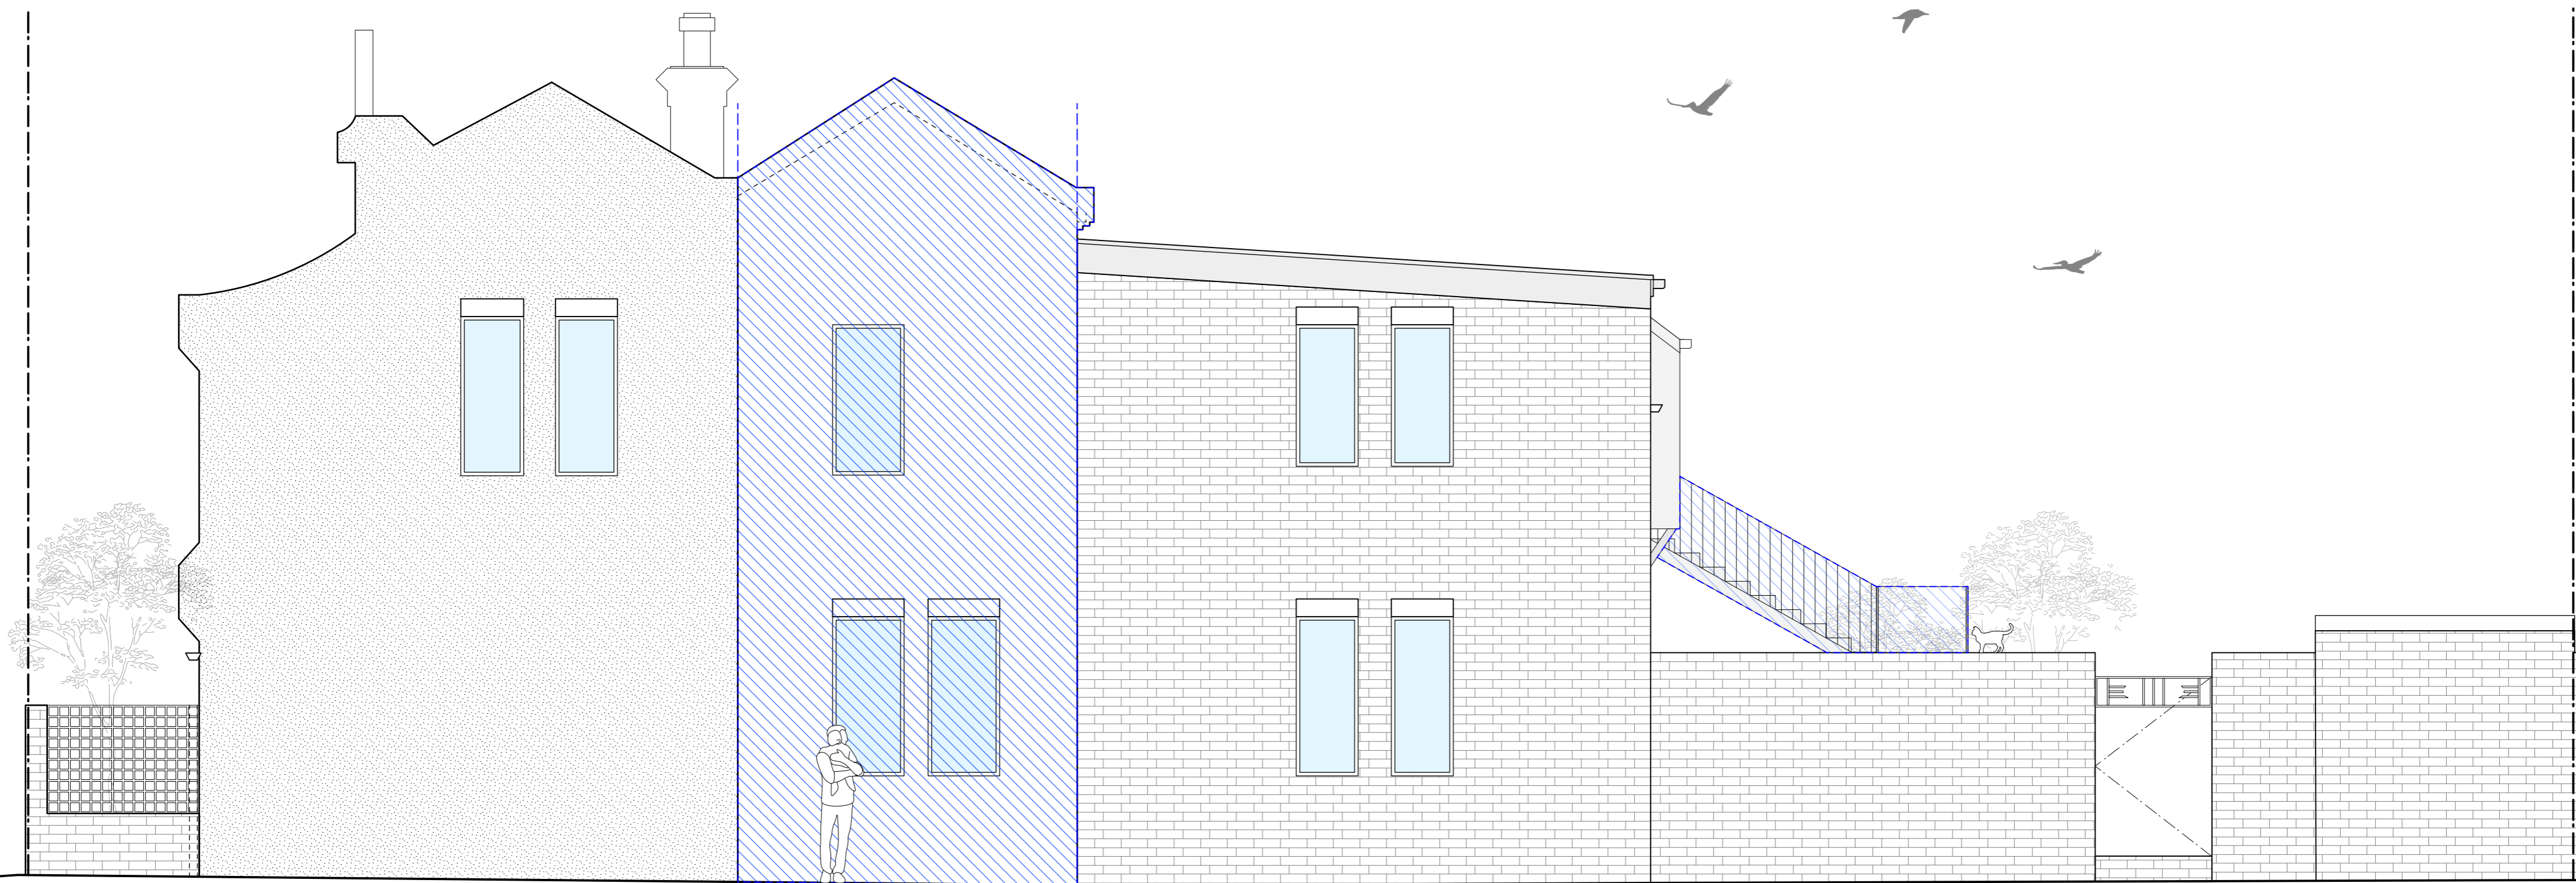

Western Elevation Pre Demolition / laneway

Existing brick wall + roof
behind demolished




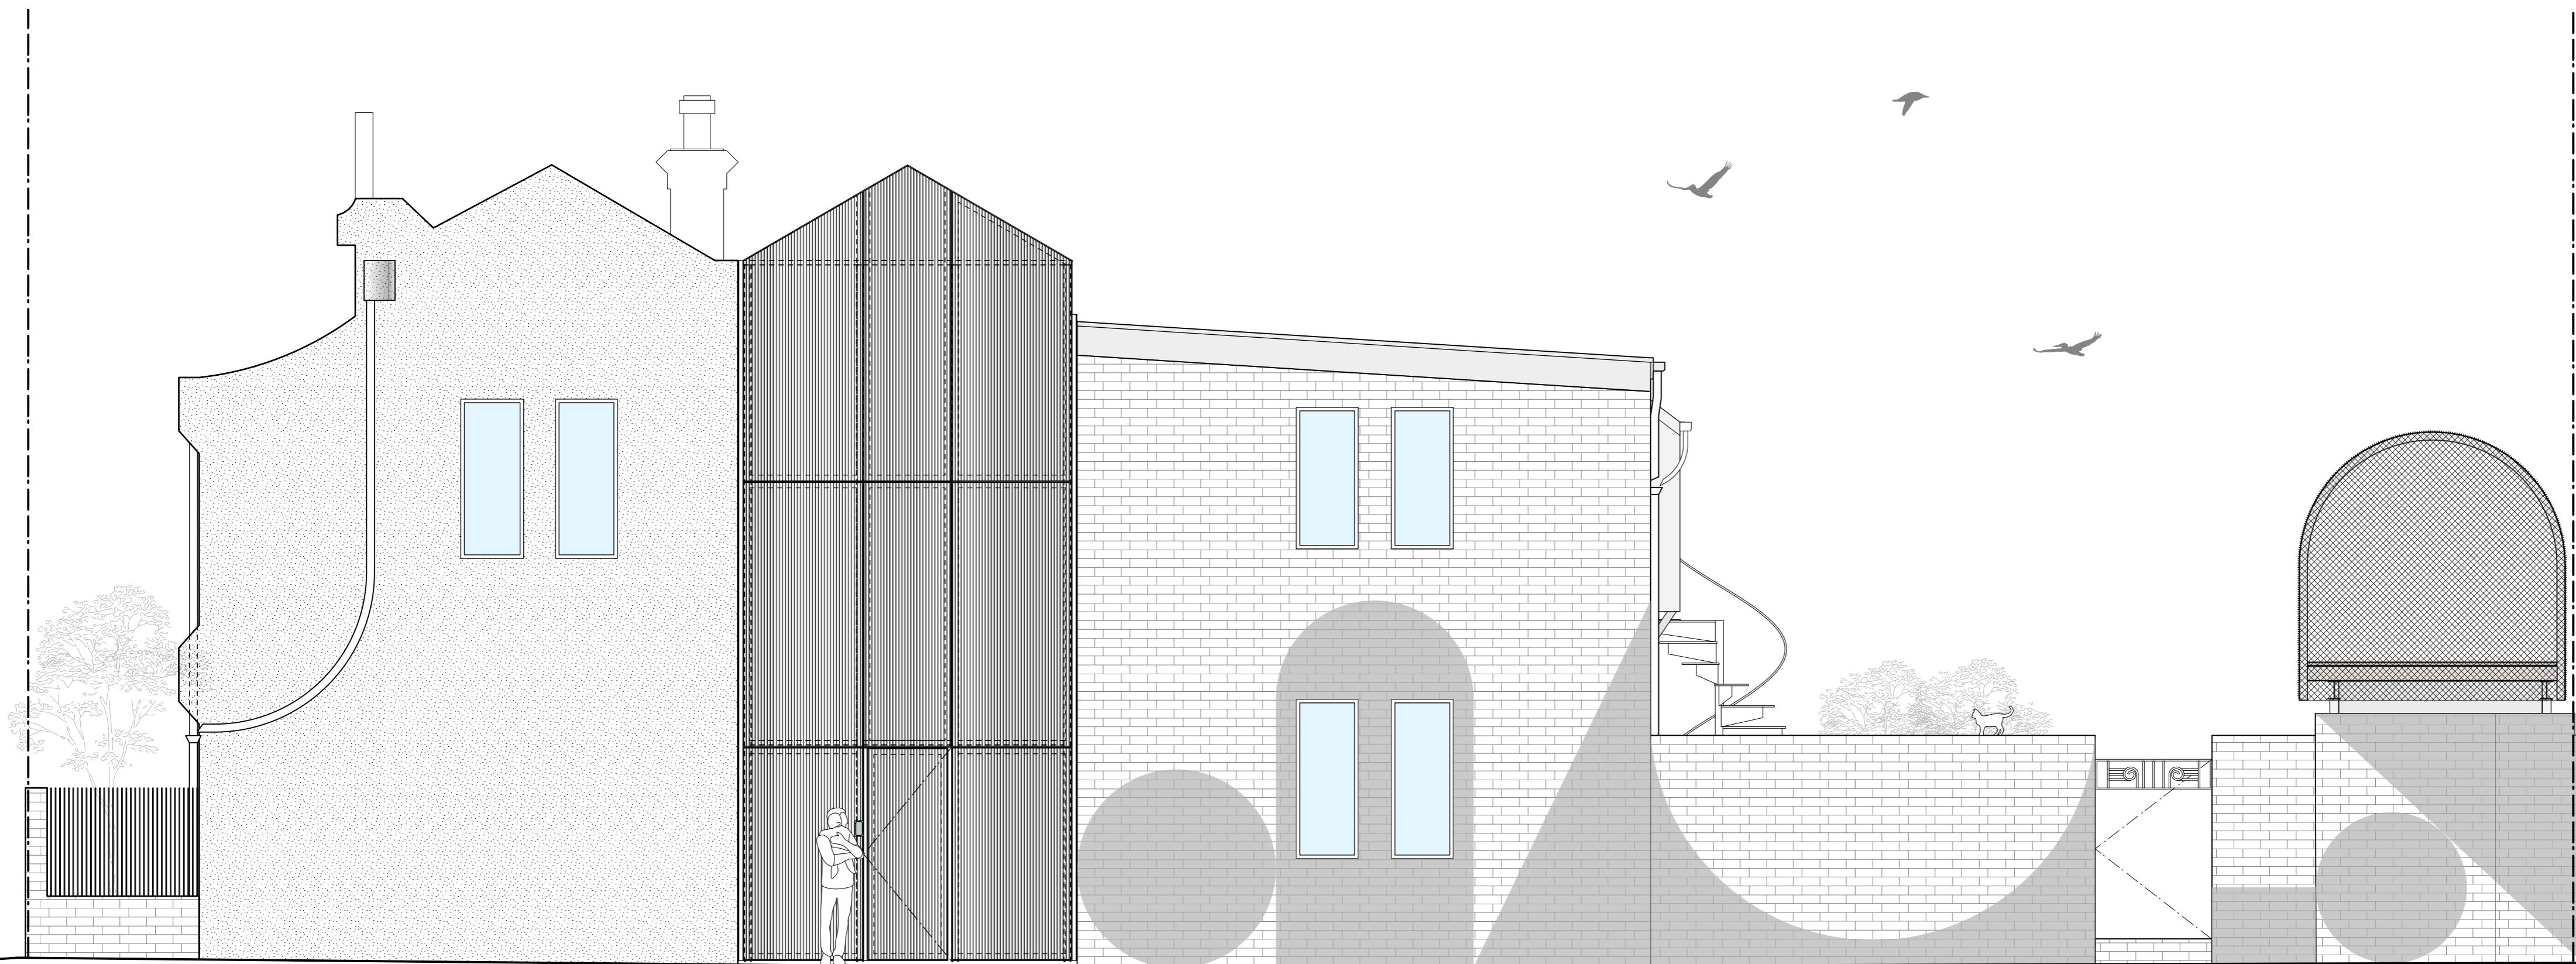


Western Elevation / laneway





LANEWAY

 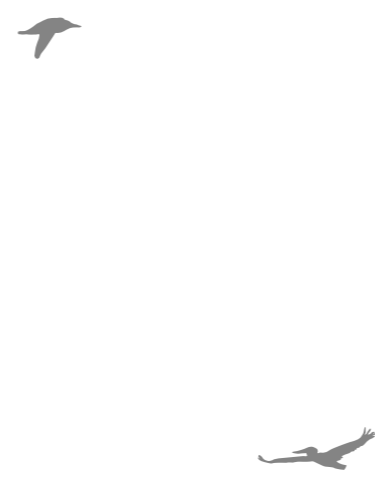

LANEWAY

Northern Elevation


Southern Elevation





Eastern Elevation



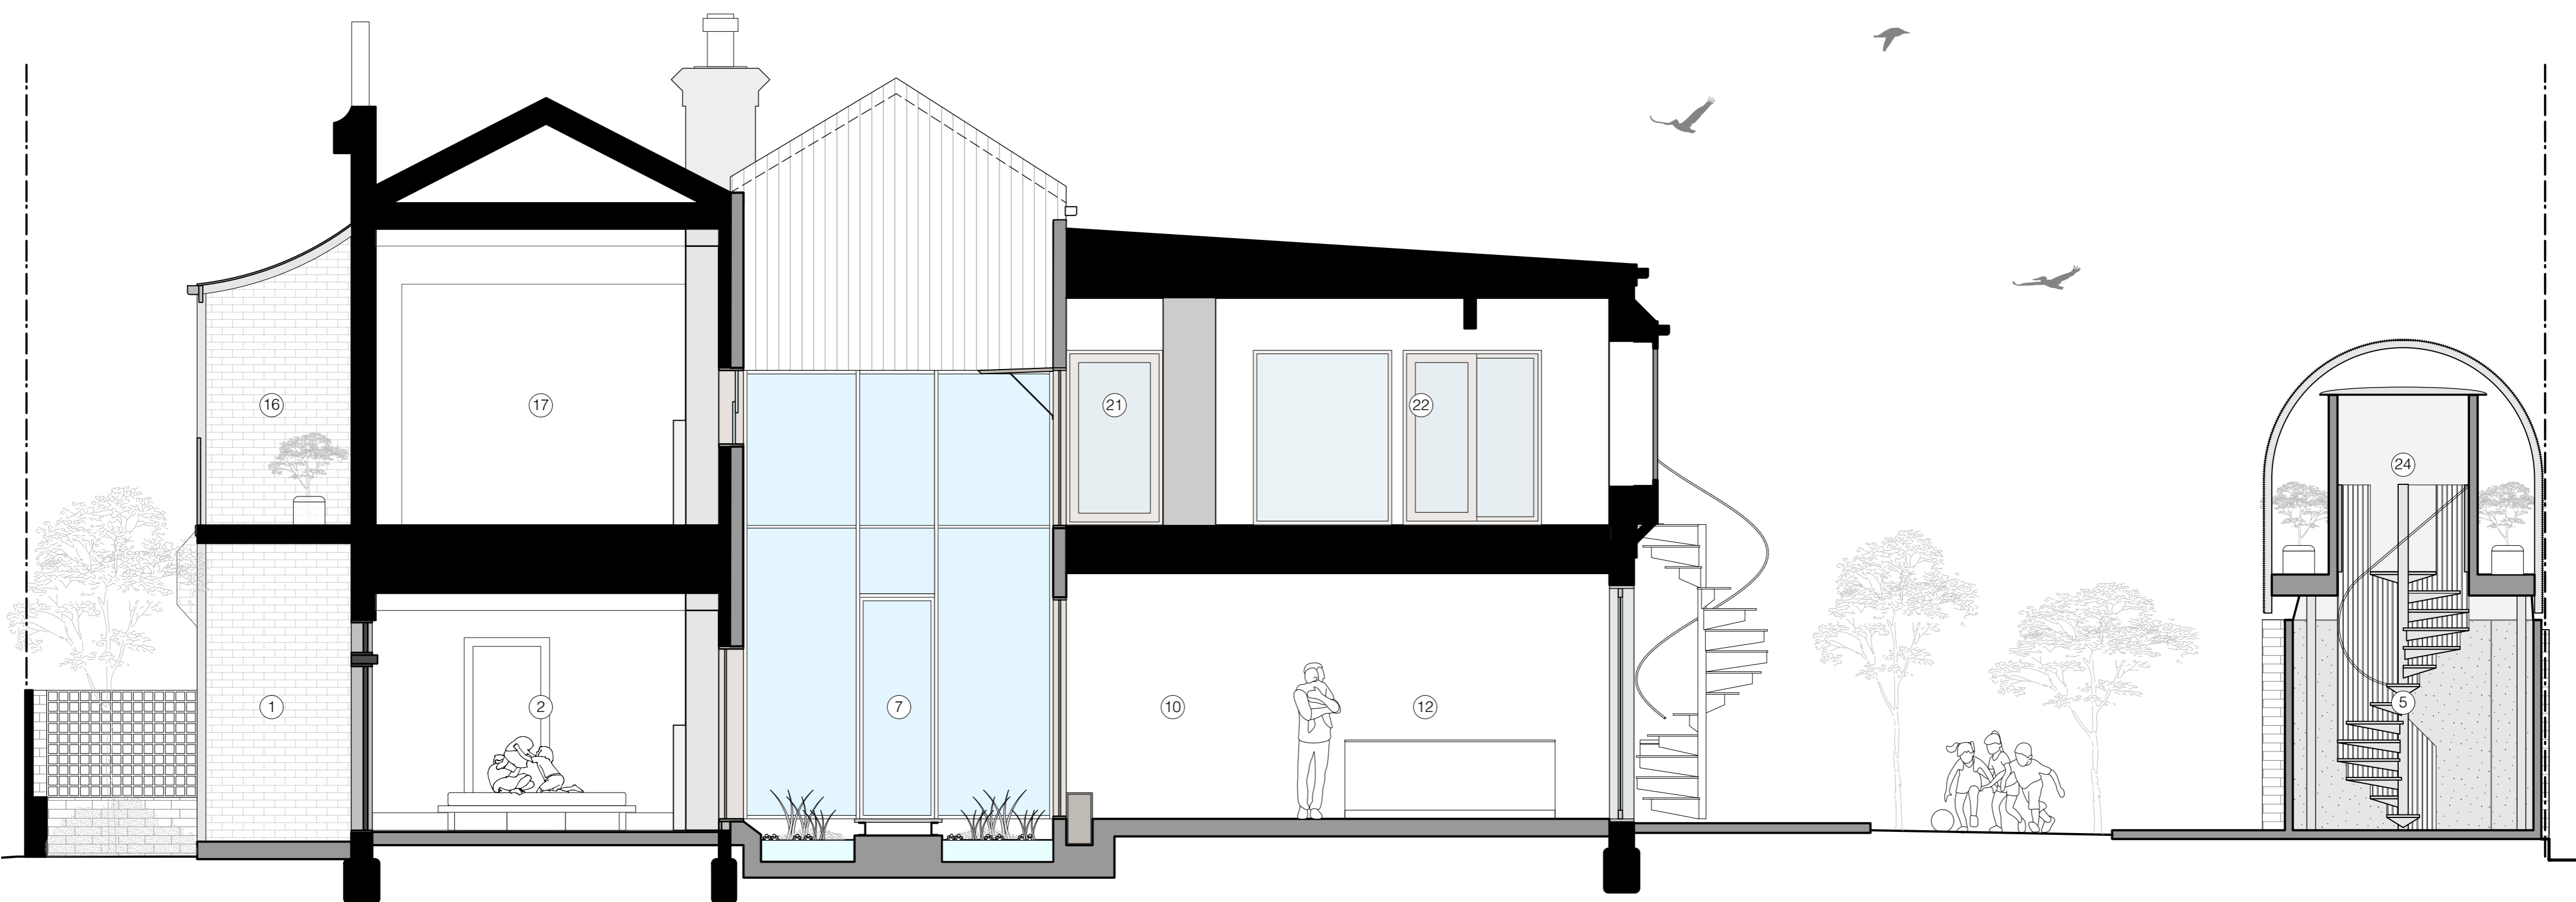

Section A Proposed

- | | | | |
|----------|-------------|-----------------|-----------------------|
| 1. Porch | 10. Living | 16. Verandah | 22. Bed |
| 2. Bed | 12. Kitchen | 17. Studio | 23. Productive Garden |
| 7. Pond | 15. Garage | 21. Robe/ Study | |

0 1m 5m