
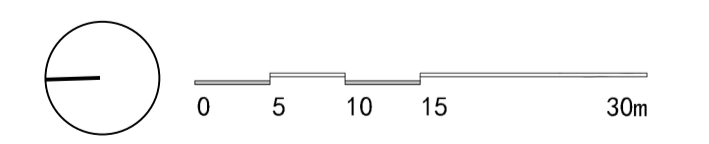


- 01: Parking
- 02: VIP lounge
- 03: Audience Terrace
- 04: Mechanical Rooms

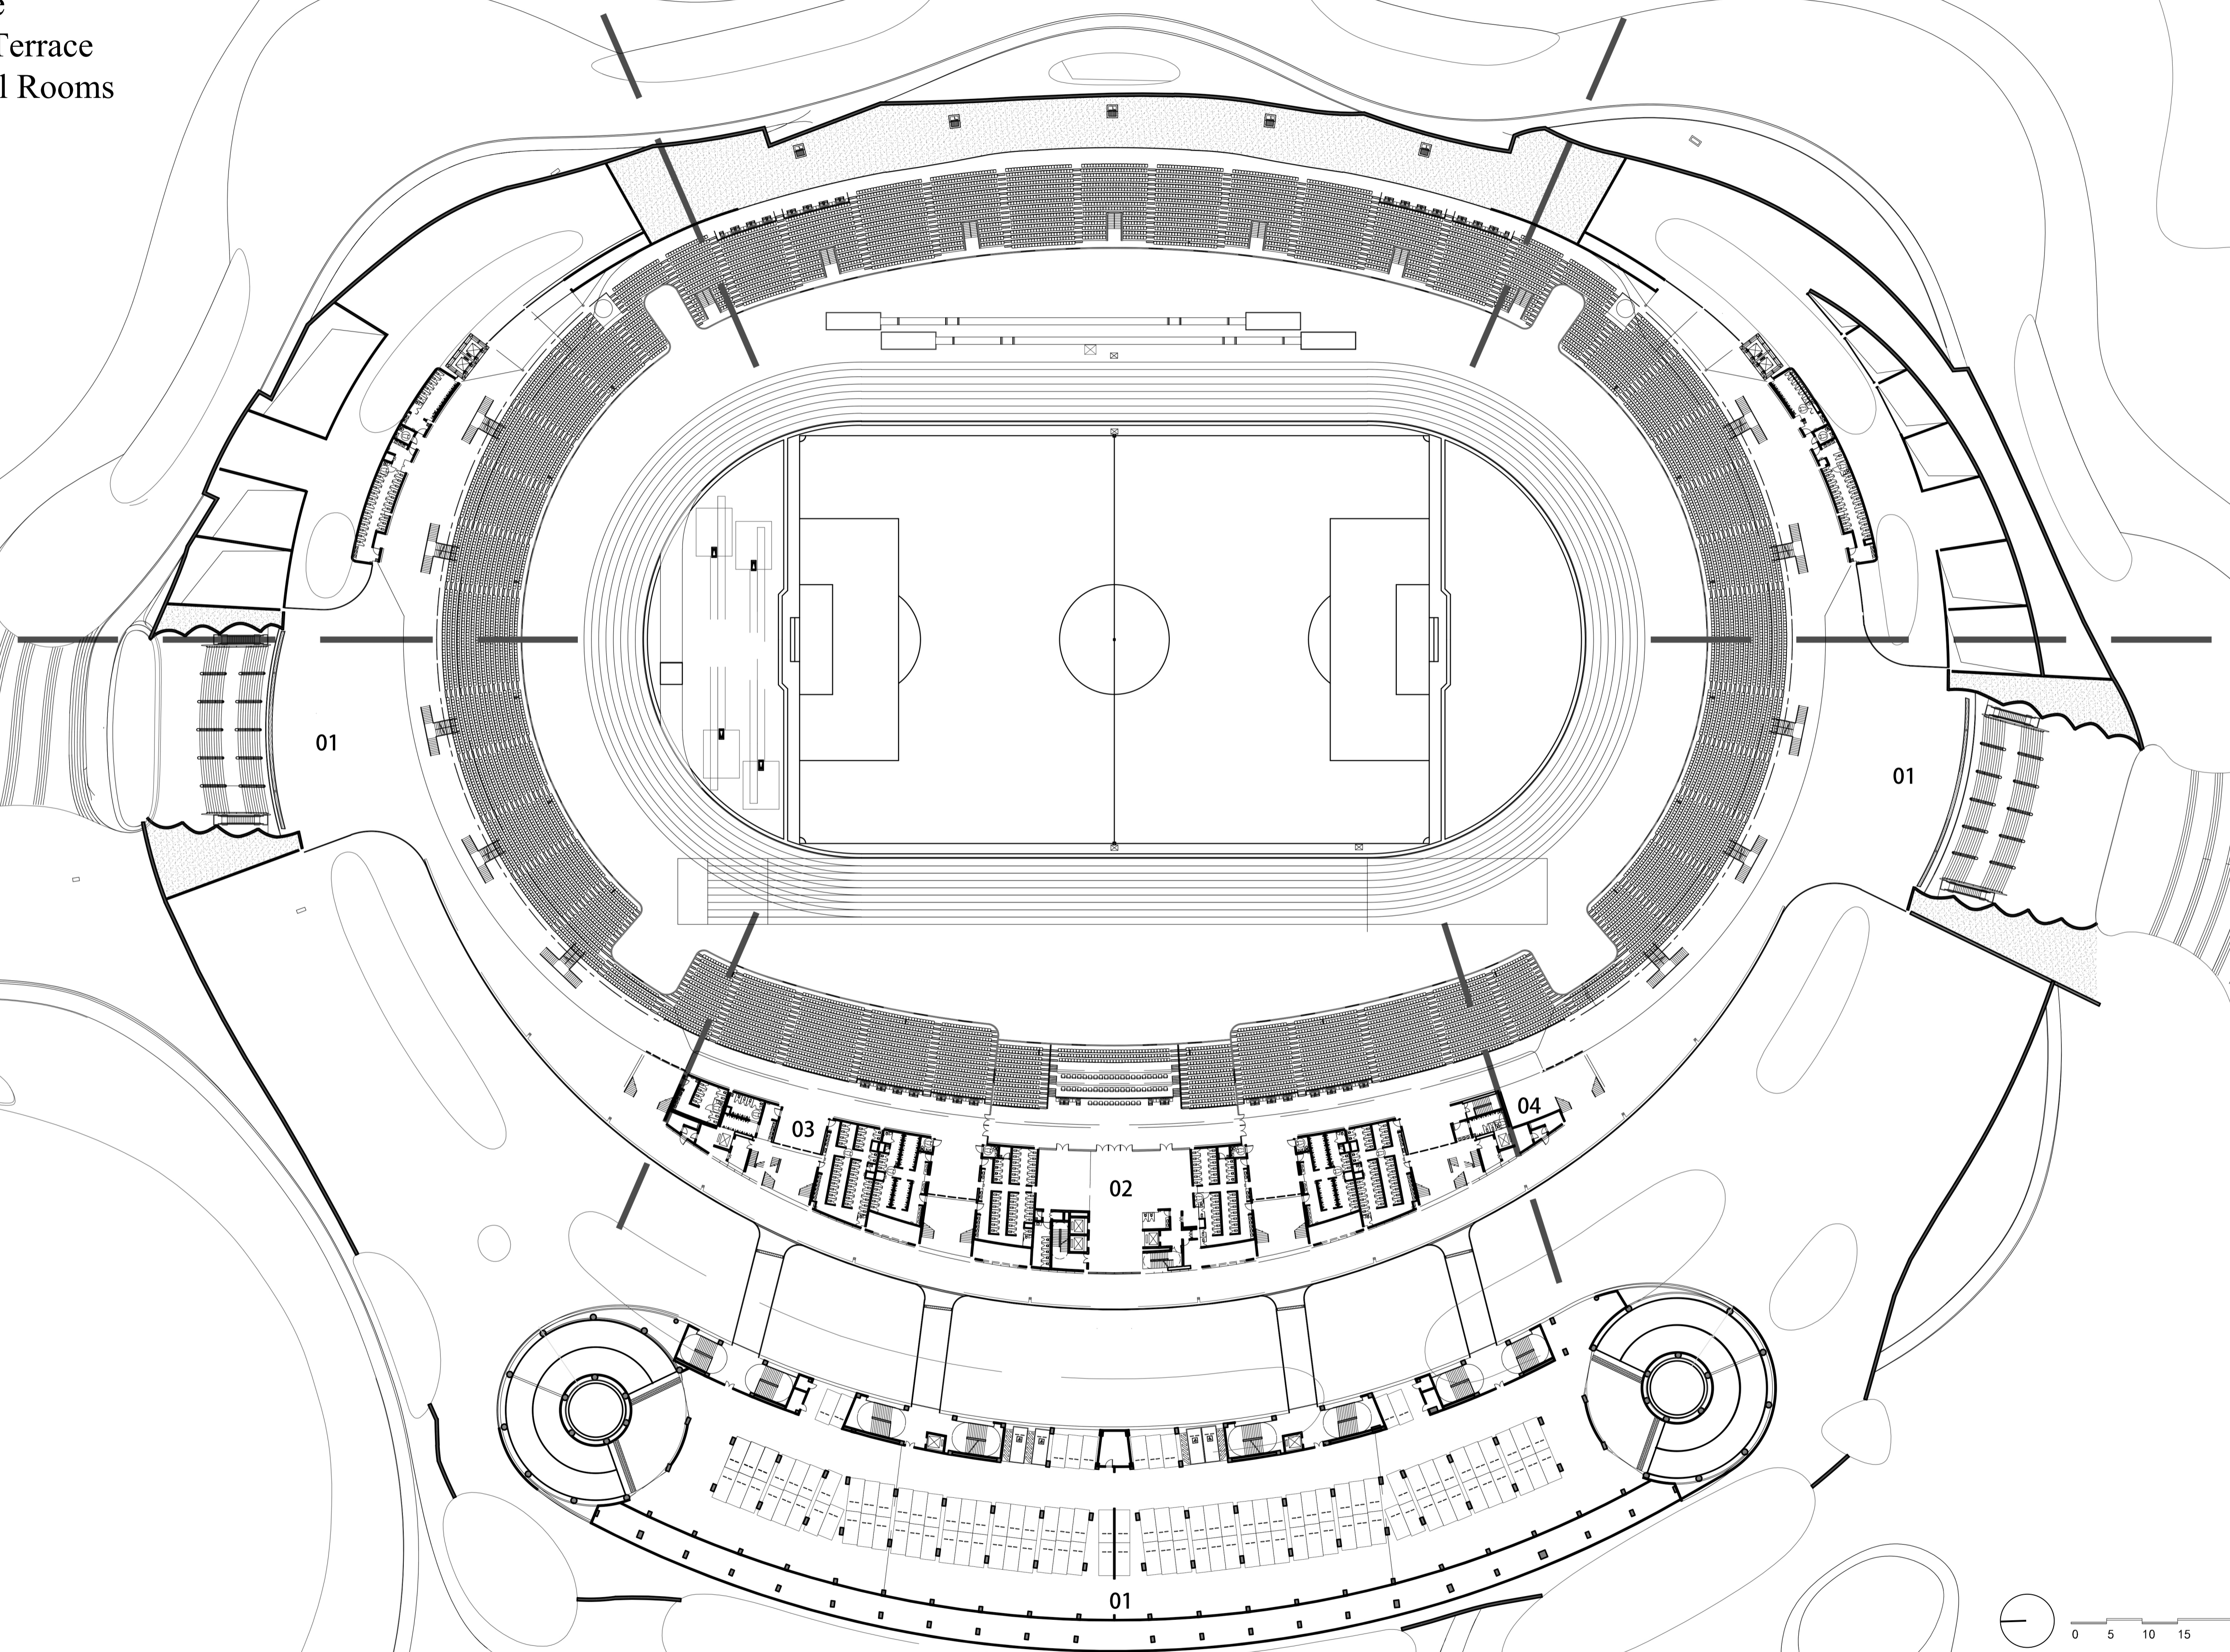

Second Floor Plan