


# Facade particular

scale 1:20

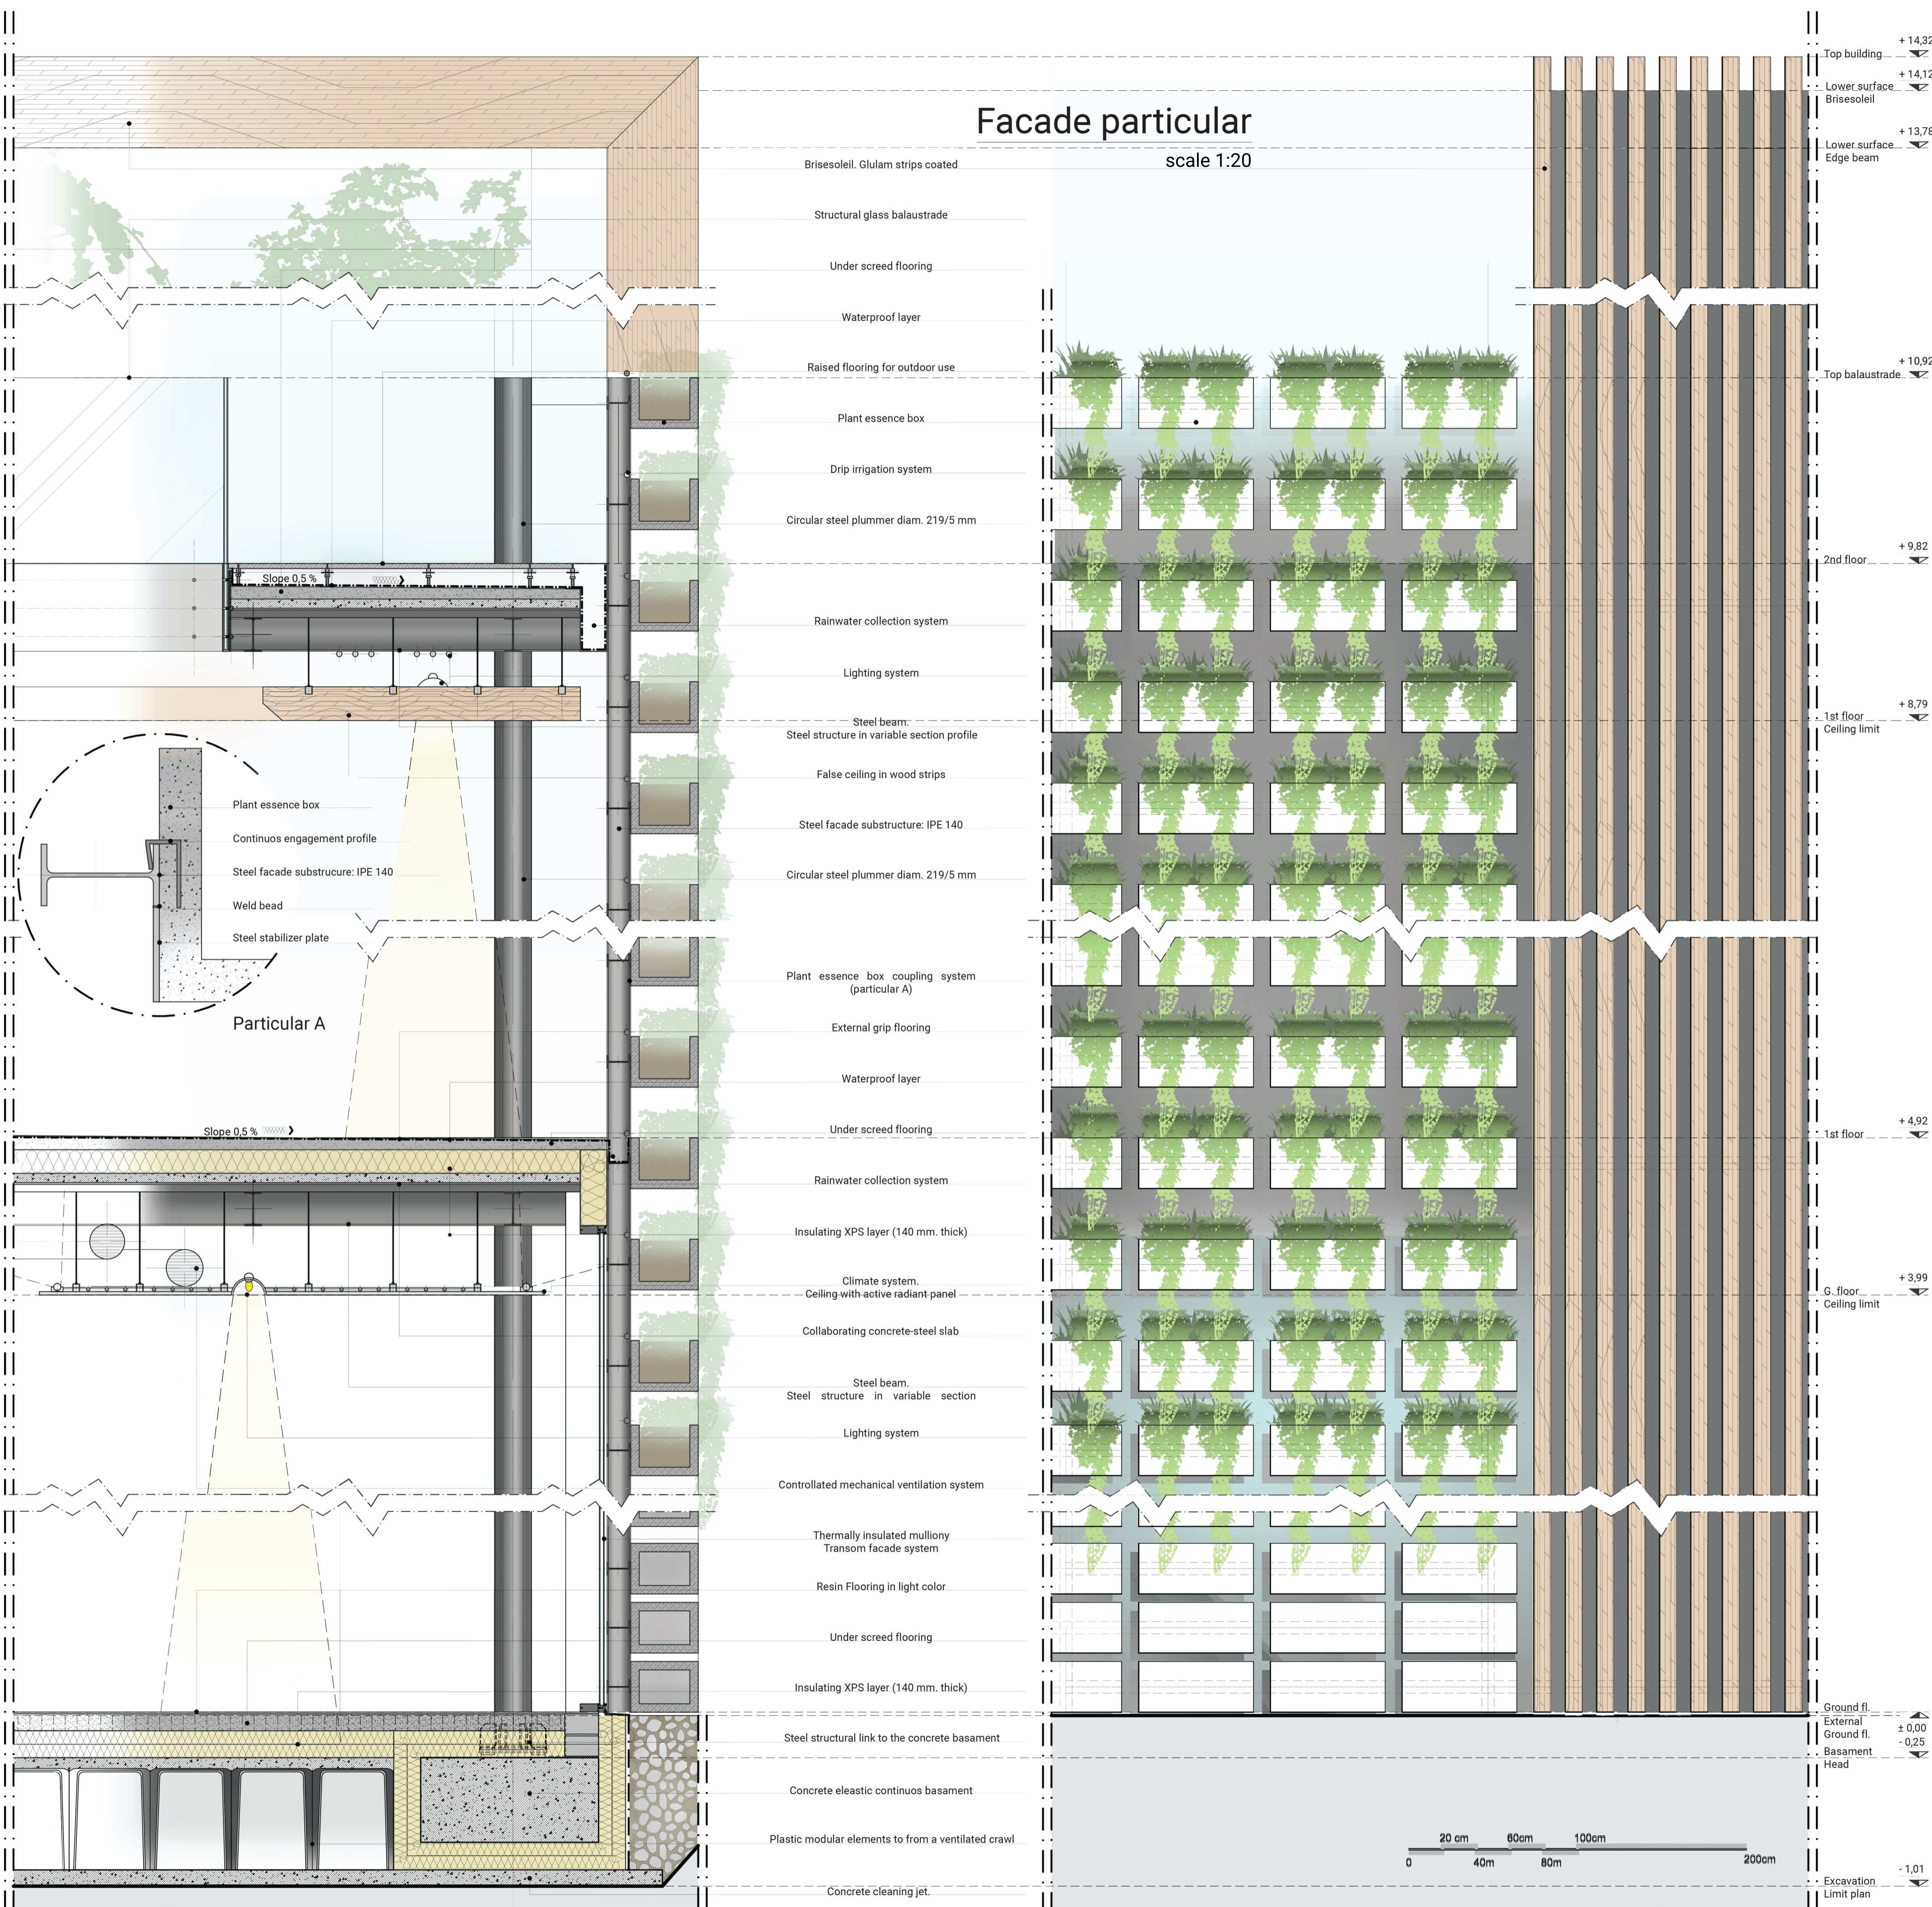

Top building +14,32

Lower surface Brise-soleil +14,12

Lower surface Edge beam +13,78

Top balaustrade +10,92

2nd floor +9,82

1st floor Ceiling limit +8,79

1st floor +4,92

G. floor Ceiling limit +3,99

External Ground fl. ± 0,00

Basement -0,25

Head

Excavation Limit plan -1,01

## Wooden glulam beam intrados. Internal and exposition space

Flooring	Furnishing	Walls	Metallic elements	Ceiling
Light color resin	Wooden essence Glass	Light color white painting	Dark grey painting	Wooden essence

Porches, lodge, roof and terraces					
Flooring	Exterior furnishing			Metallic elements	Ceiling
Flagstones	Wooden essence	Glass	Flagstones	Dark grey painting	Wooden essence

Open areas					
Flooring	Exterior furnishing			Metallic elements	
Flagstones	Grass	Wooden essence	Glass	Flagstones	Dark grey painting

