


CHARLEVILLE BOULEVARD

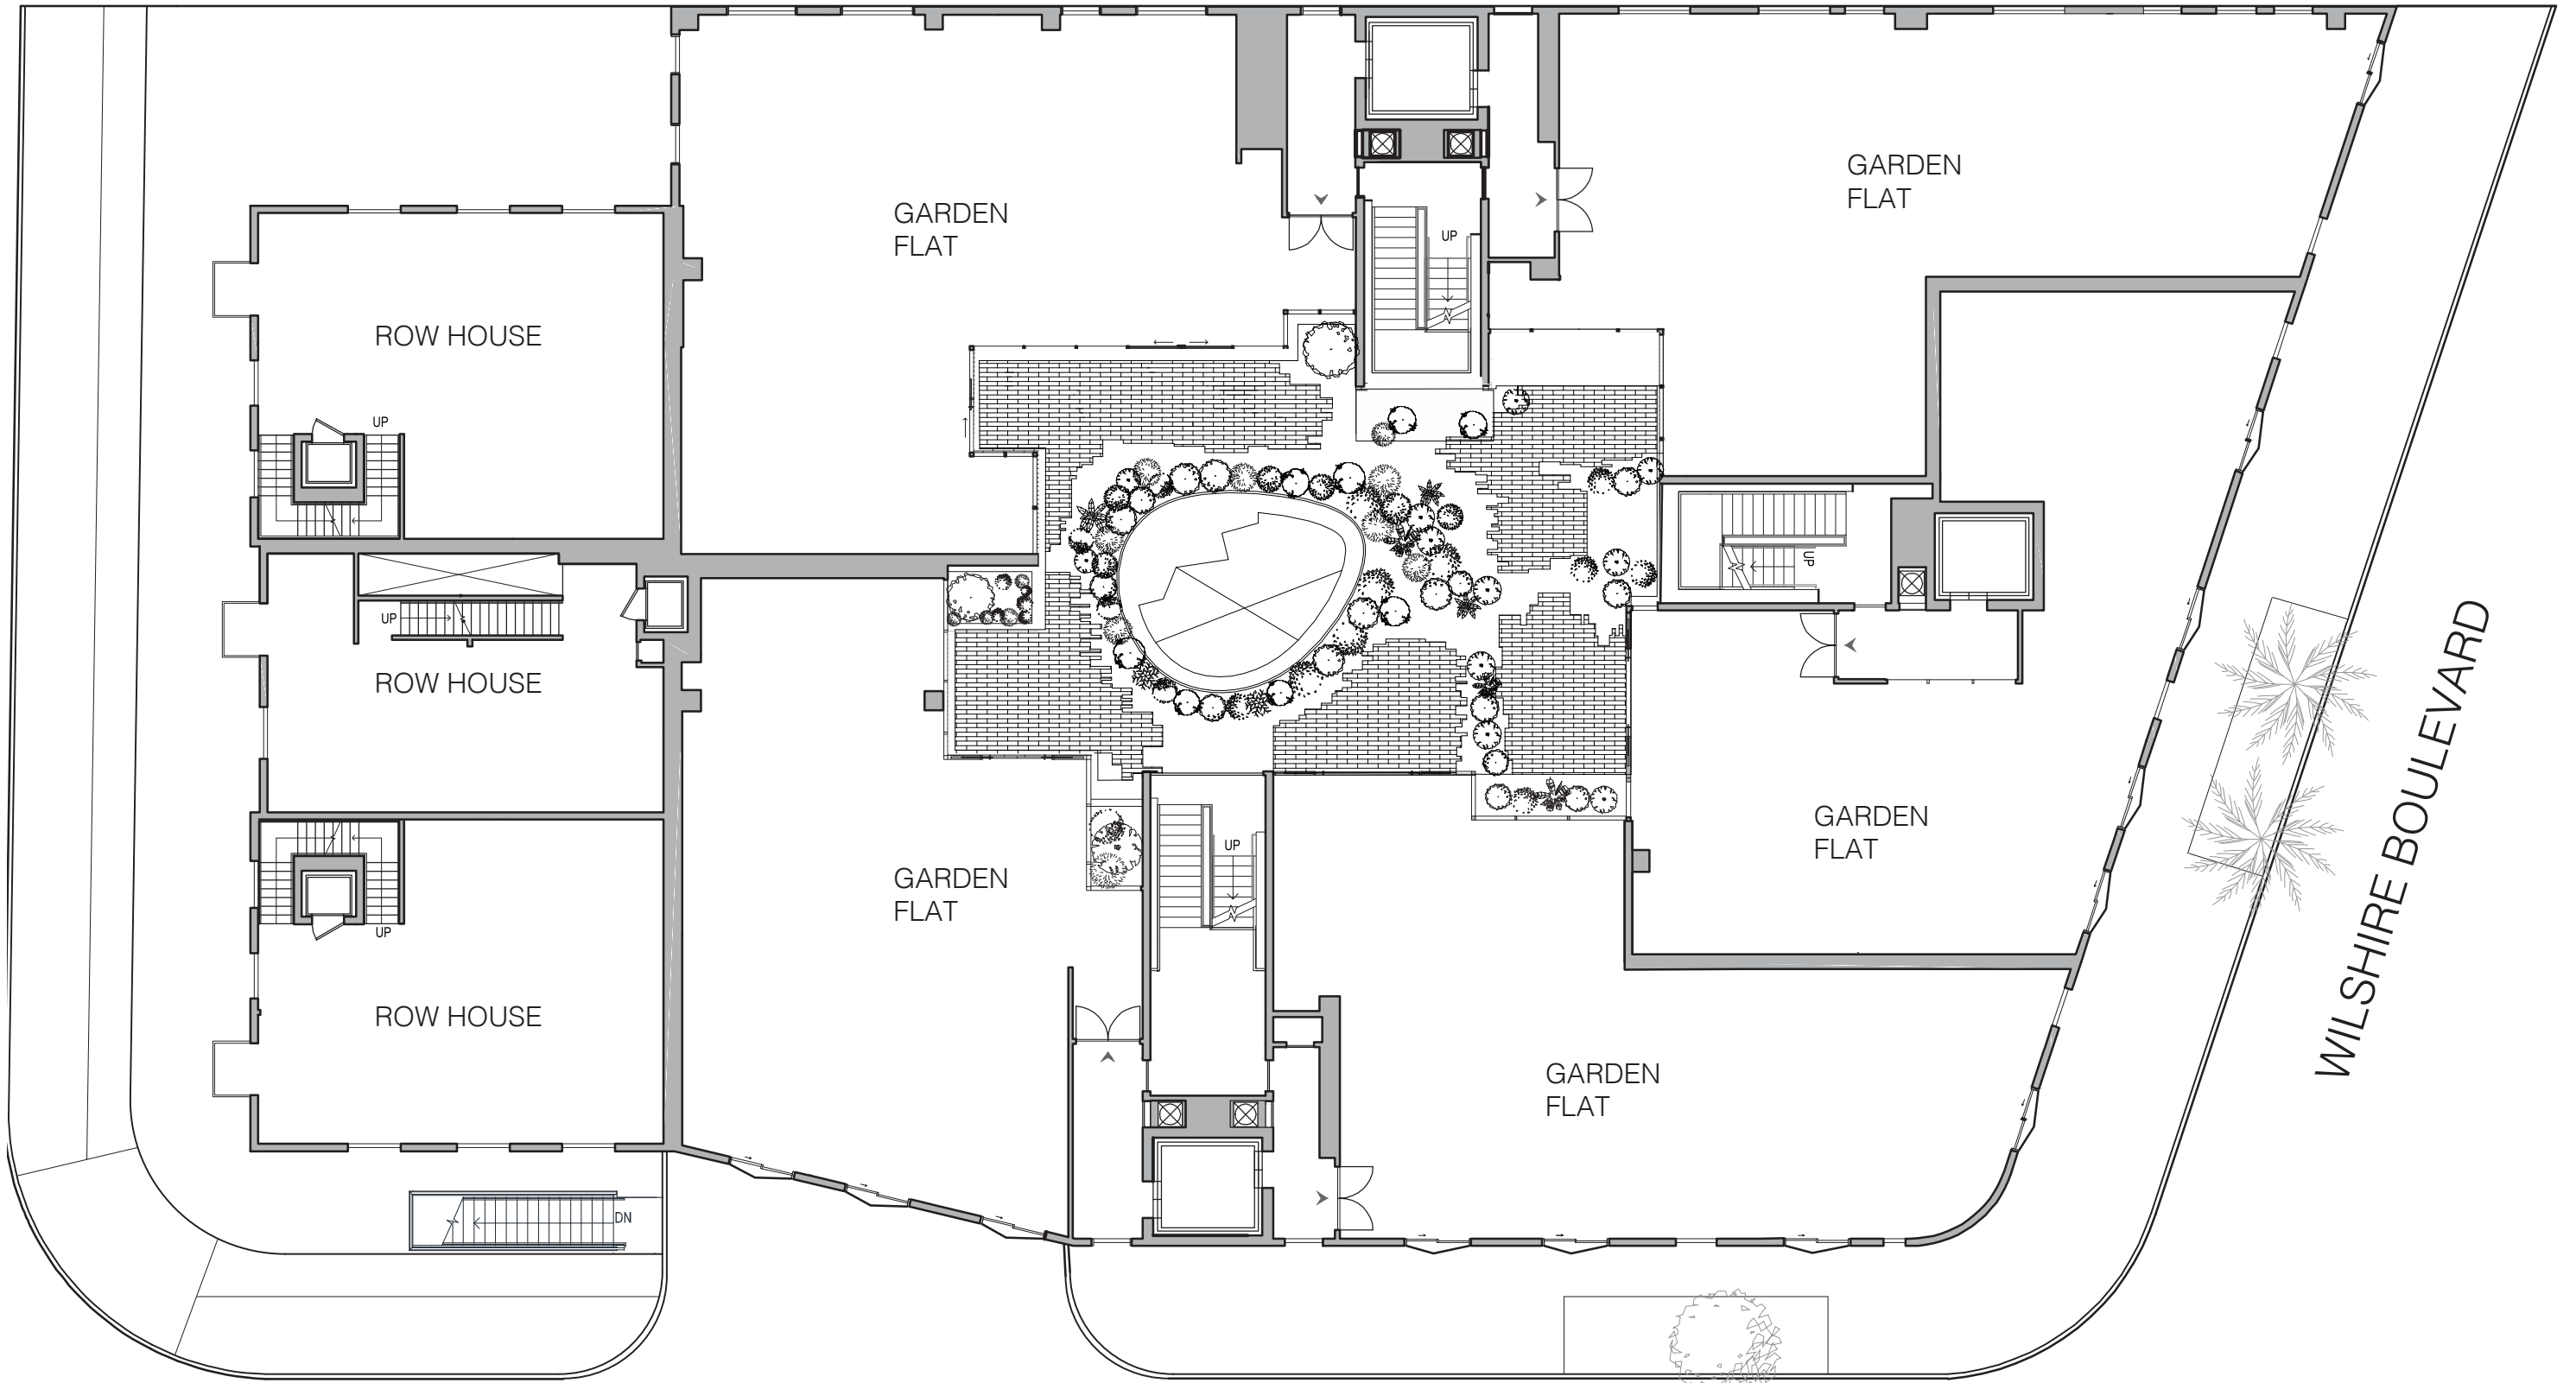

WILSHIRE BOULEVARD

STANLEY BOULEVARD

PLAN
SECOND FLOOR

