

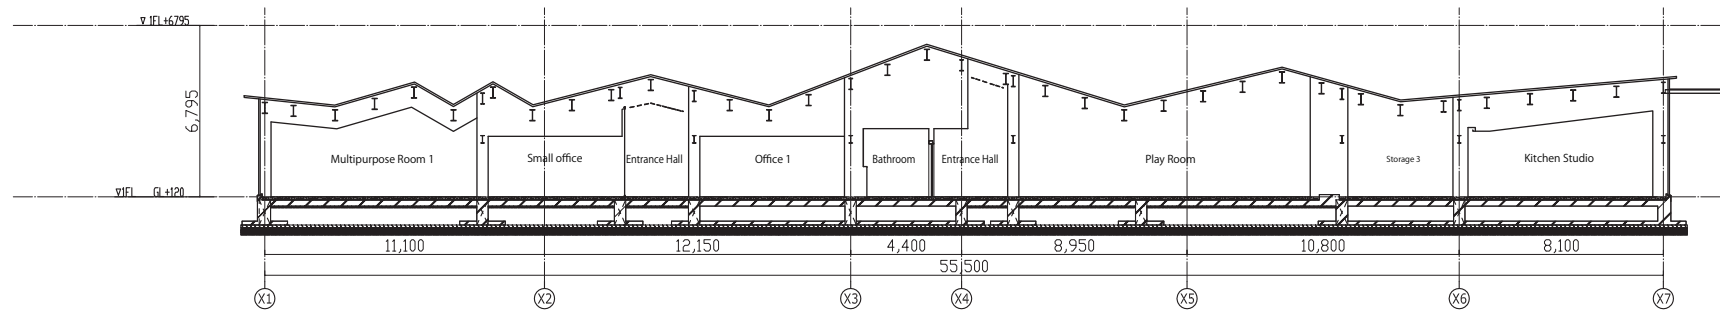


AA' section 1:300

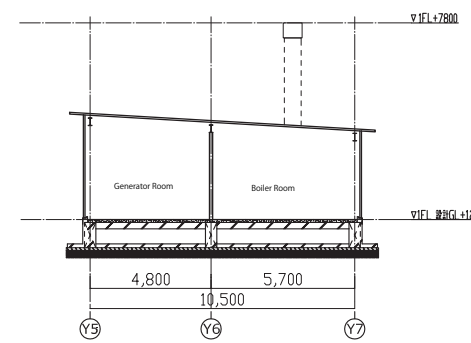

BB' section 1:300

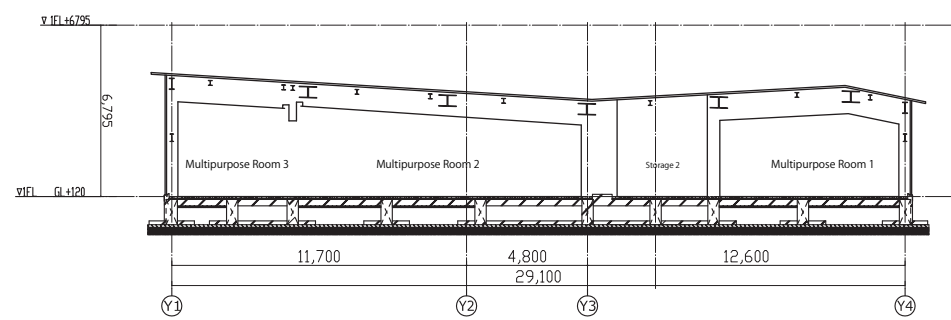

CC' section 1:300

