


LIMITE TERRENO



LIMITE TERRENO

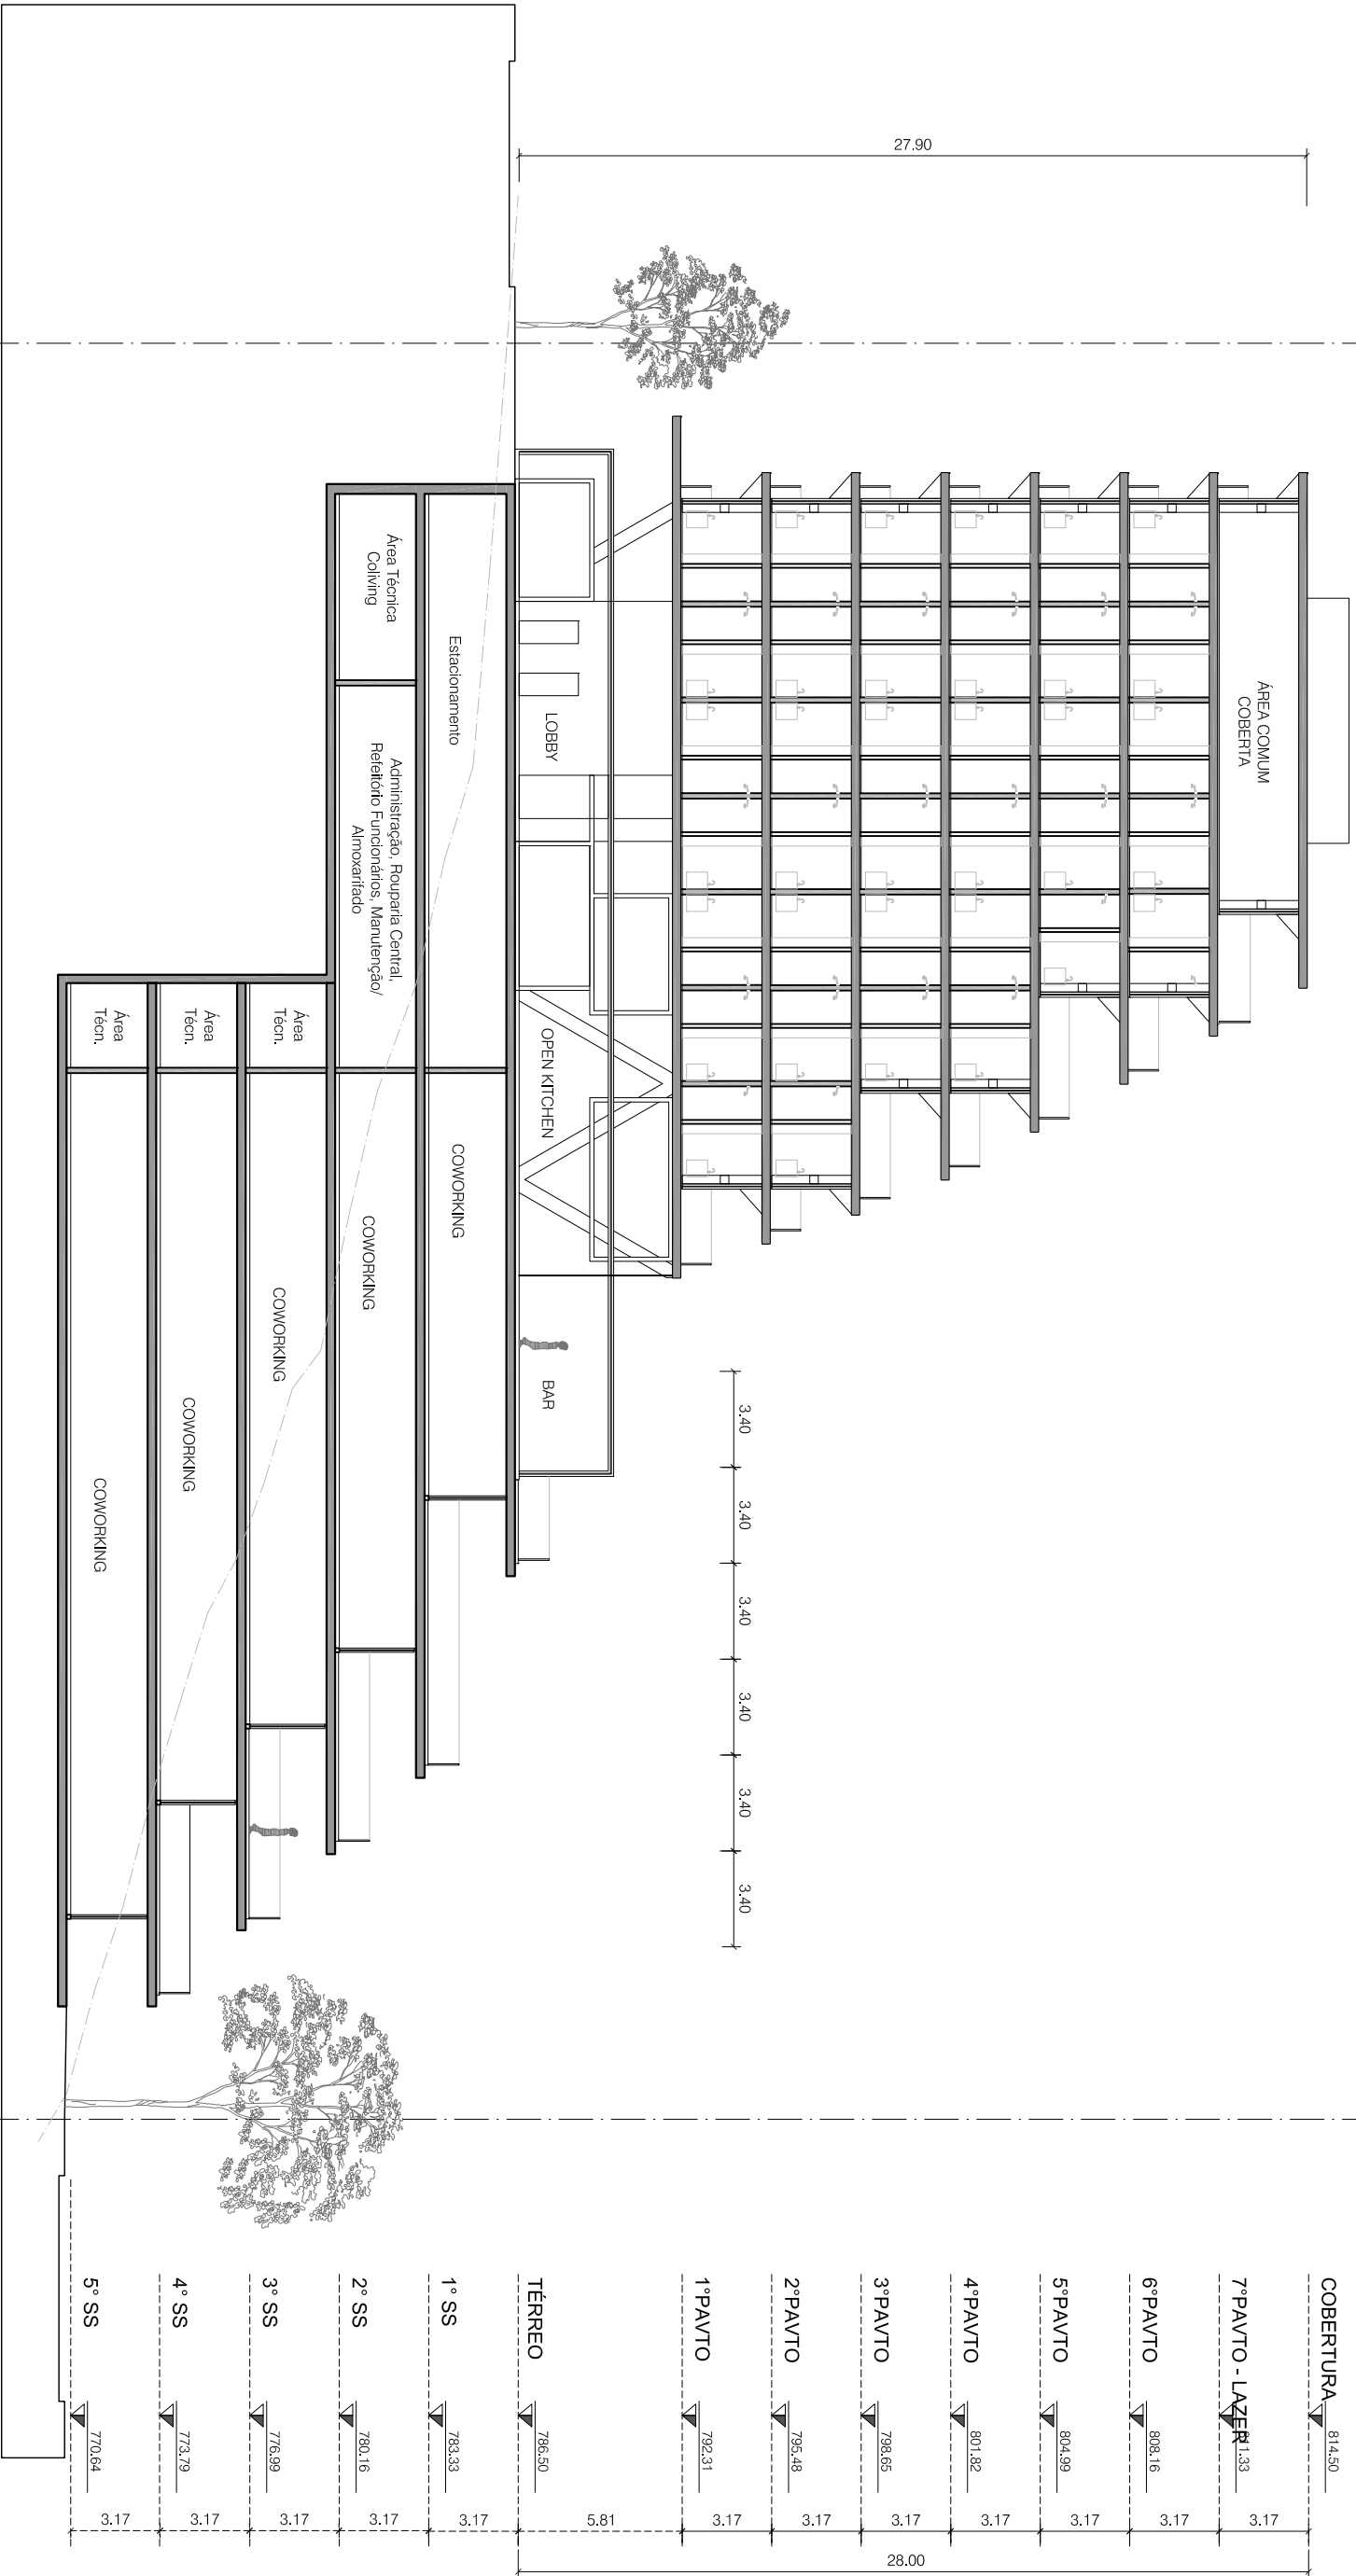

27.90



COBERTURA	814.50	3.17
7º PAVTO - LAZER	811.33	3.17
6º PAVTO	808.16	3.17
5º PAVTO	804.99	3.17
4º PAVTO	801.82	3.17
3º PAVTO	798.65	3.17
2º PAVTO	795.48	3.17
1º PAVTO	792.31	3.17
TÉRREO	786.50	5.81
1º SS	783.33	3.17
2º SS	780.16	3.17
3º SS	776.99	3.17
4º SS	773.79	3.17
5º SS	770.64	3.17

Corte AA
ESC. 1/250