


Boundary

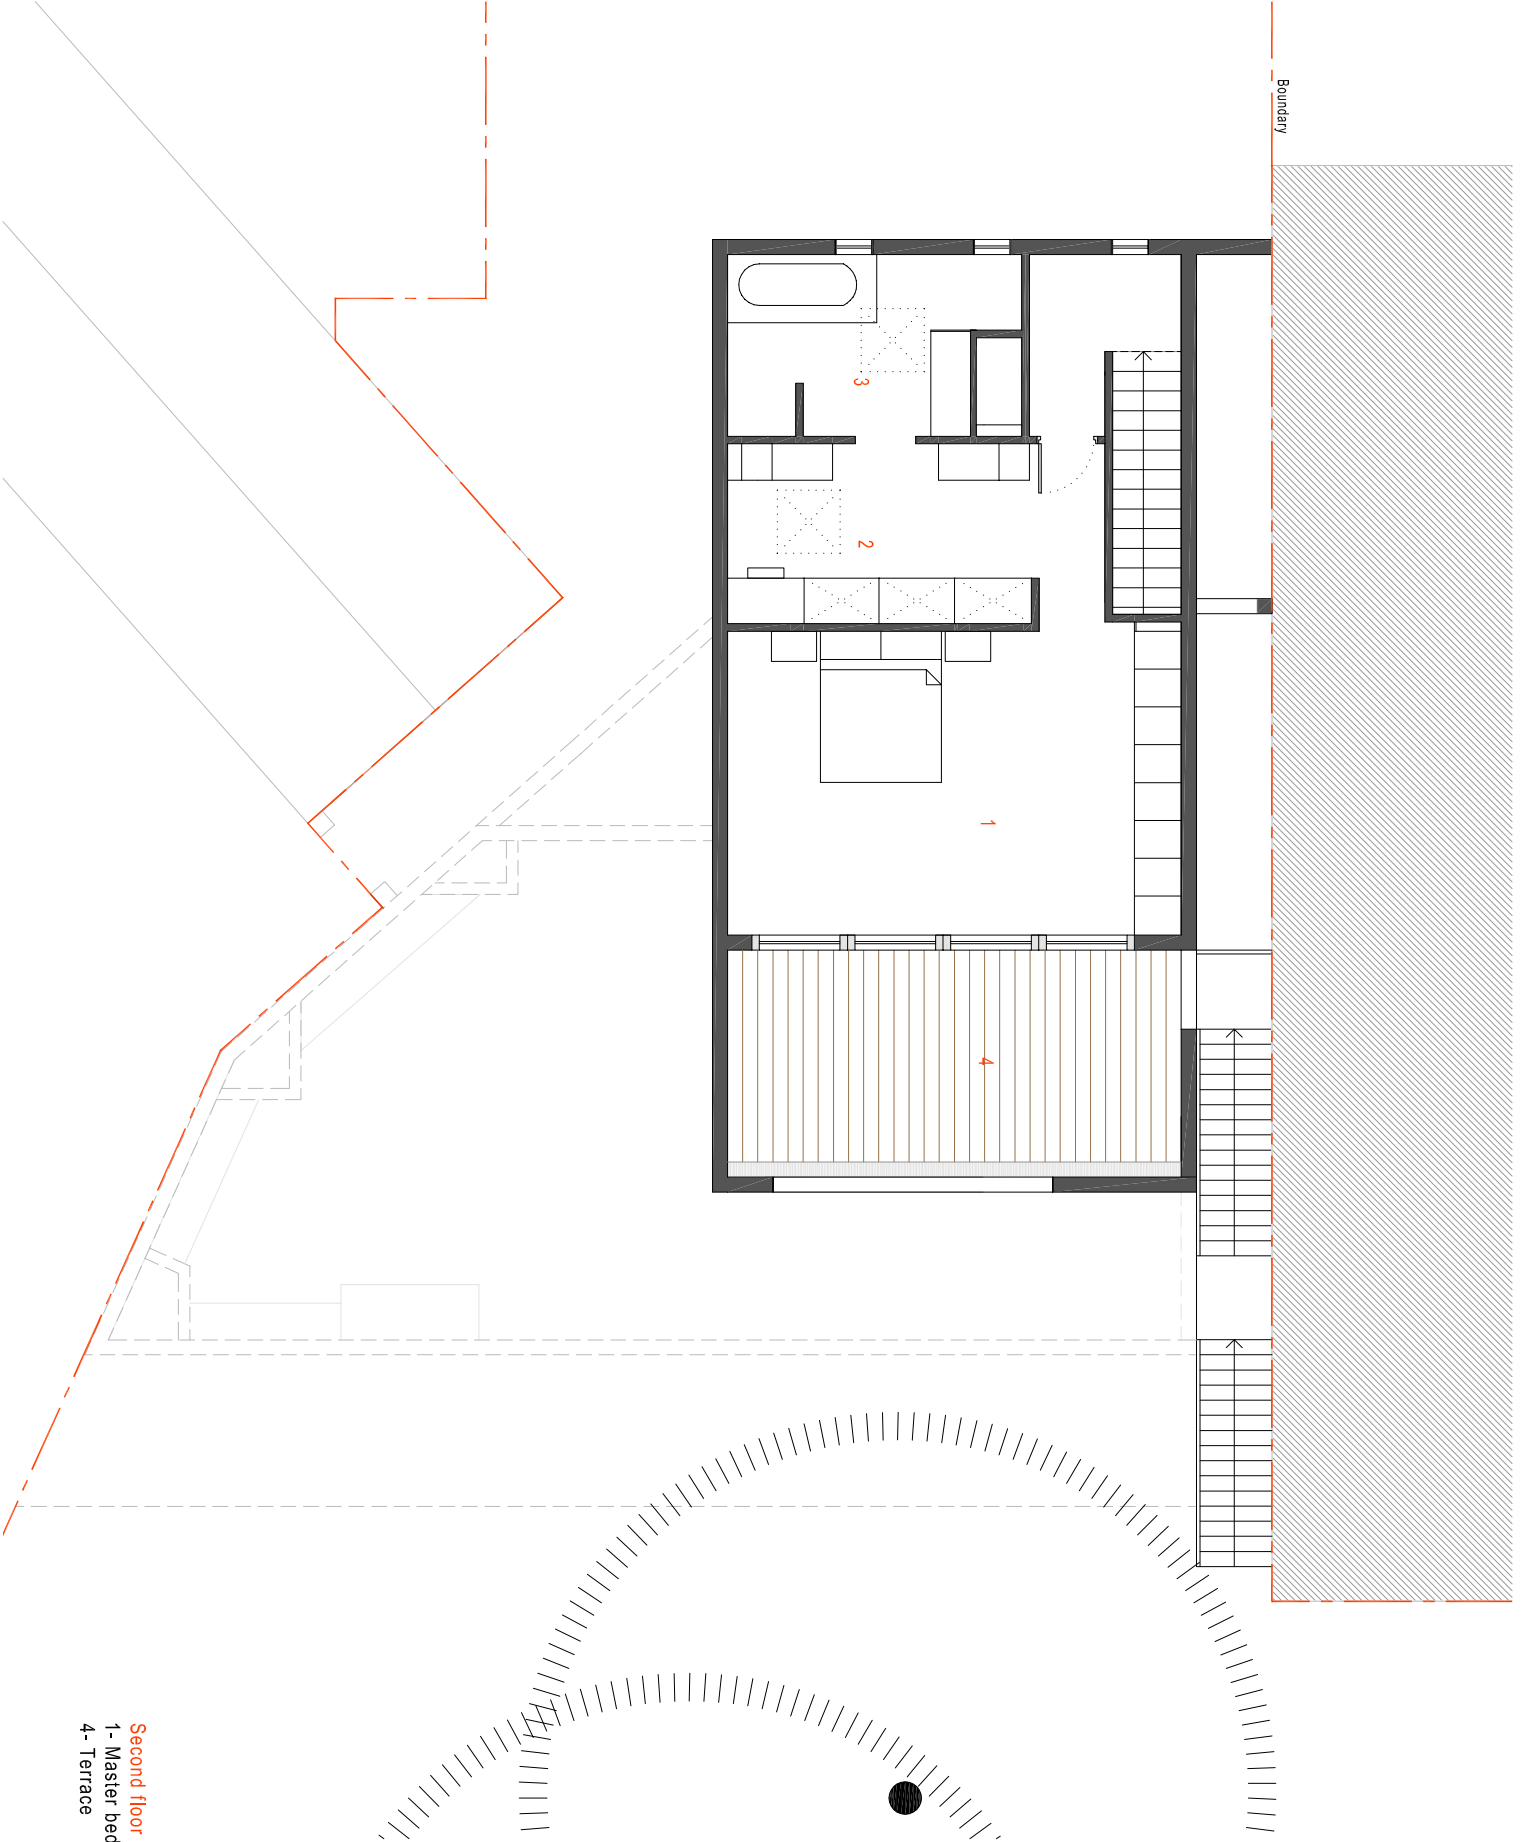

Second floor plan 1:100
1- Master bedroom, 2- Dressing room, 3- Bathroom,
4- Terrace