
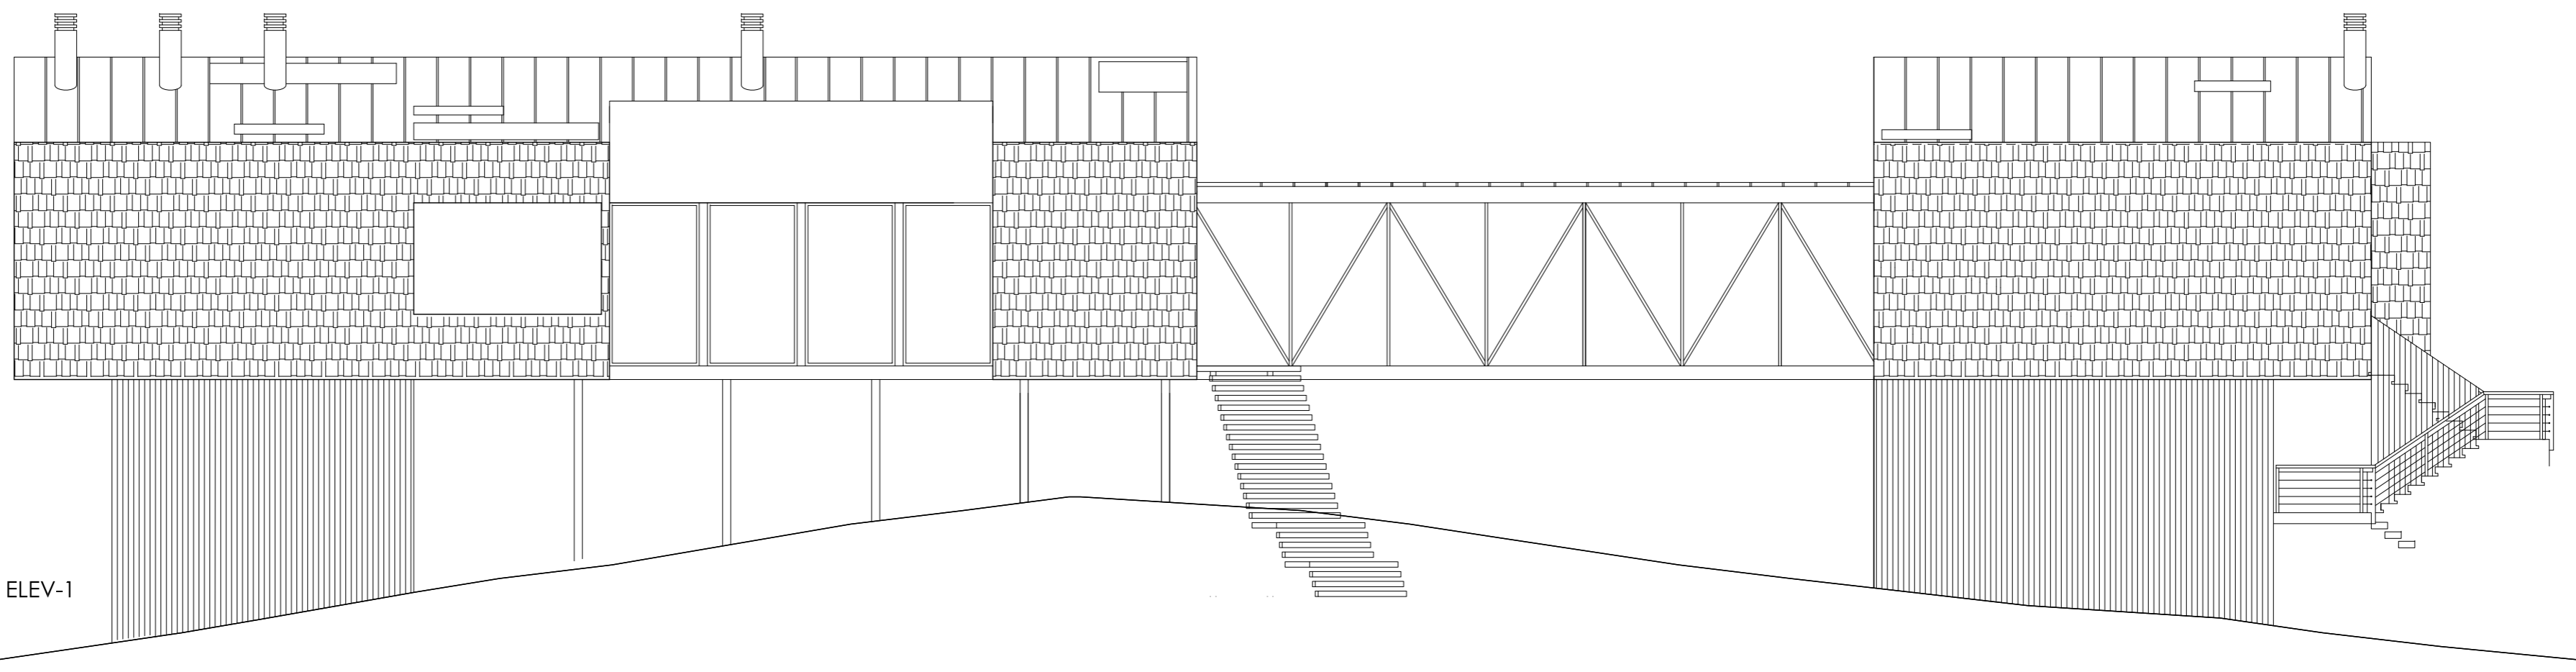


Section M

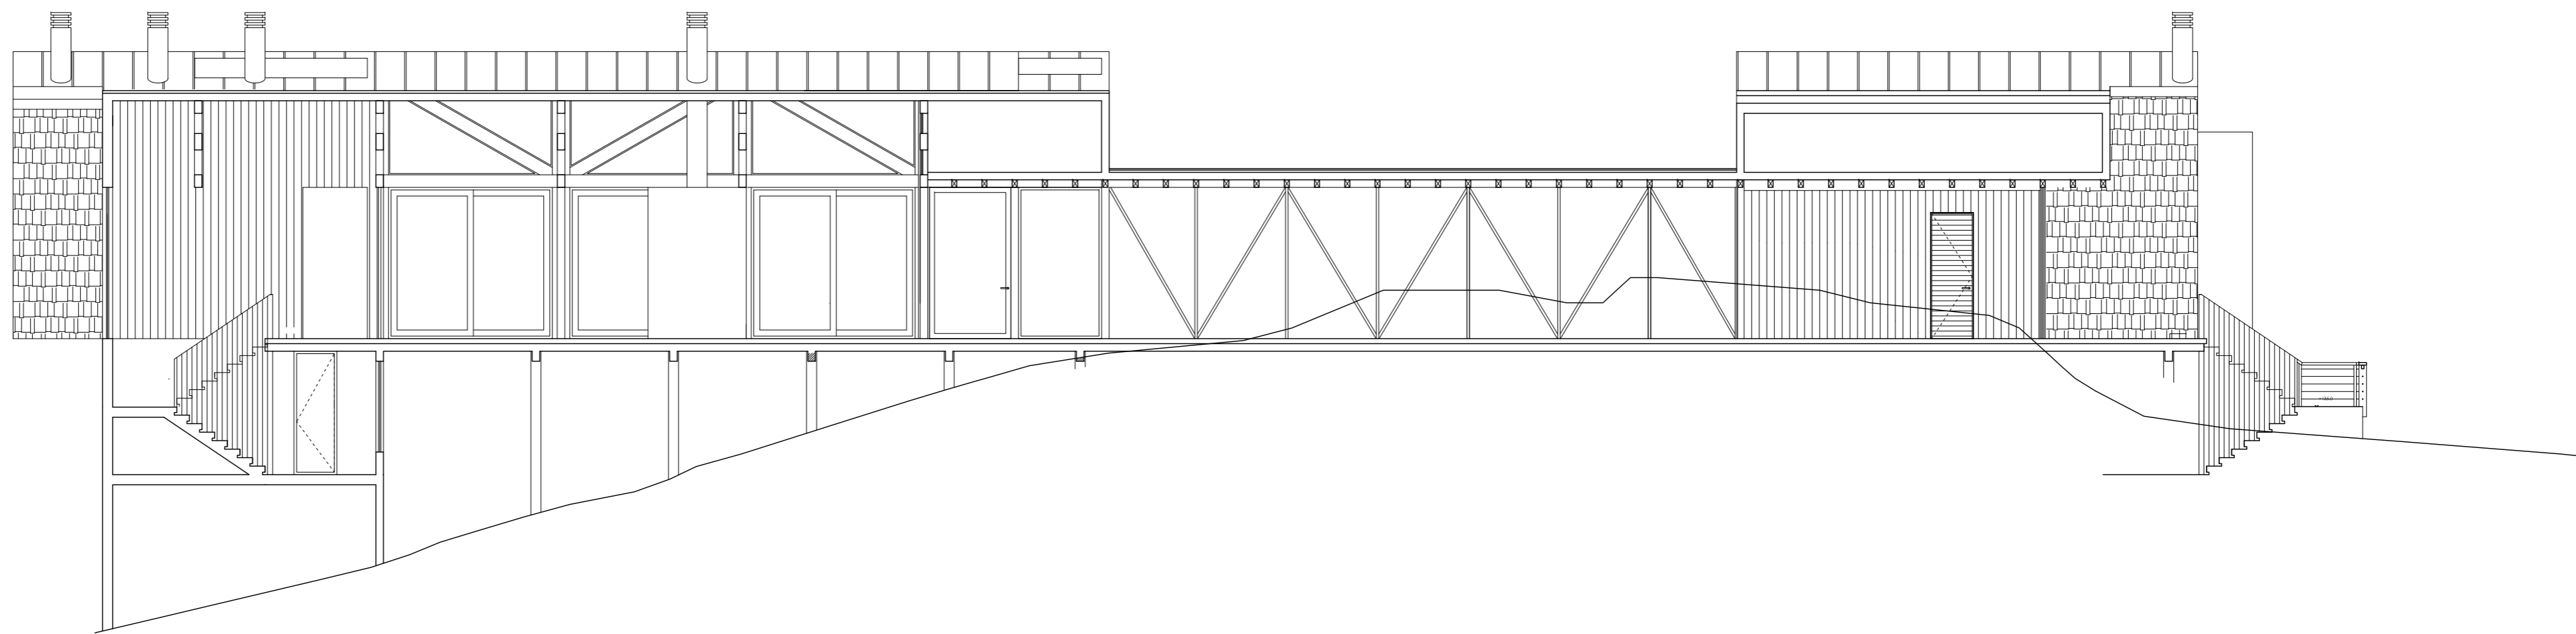

Section ELEV-1