

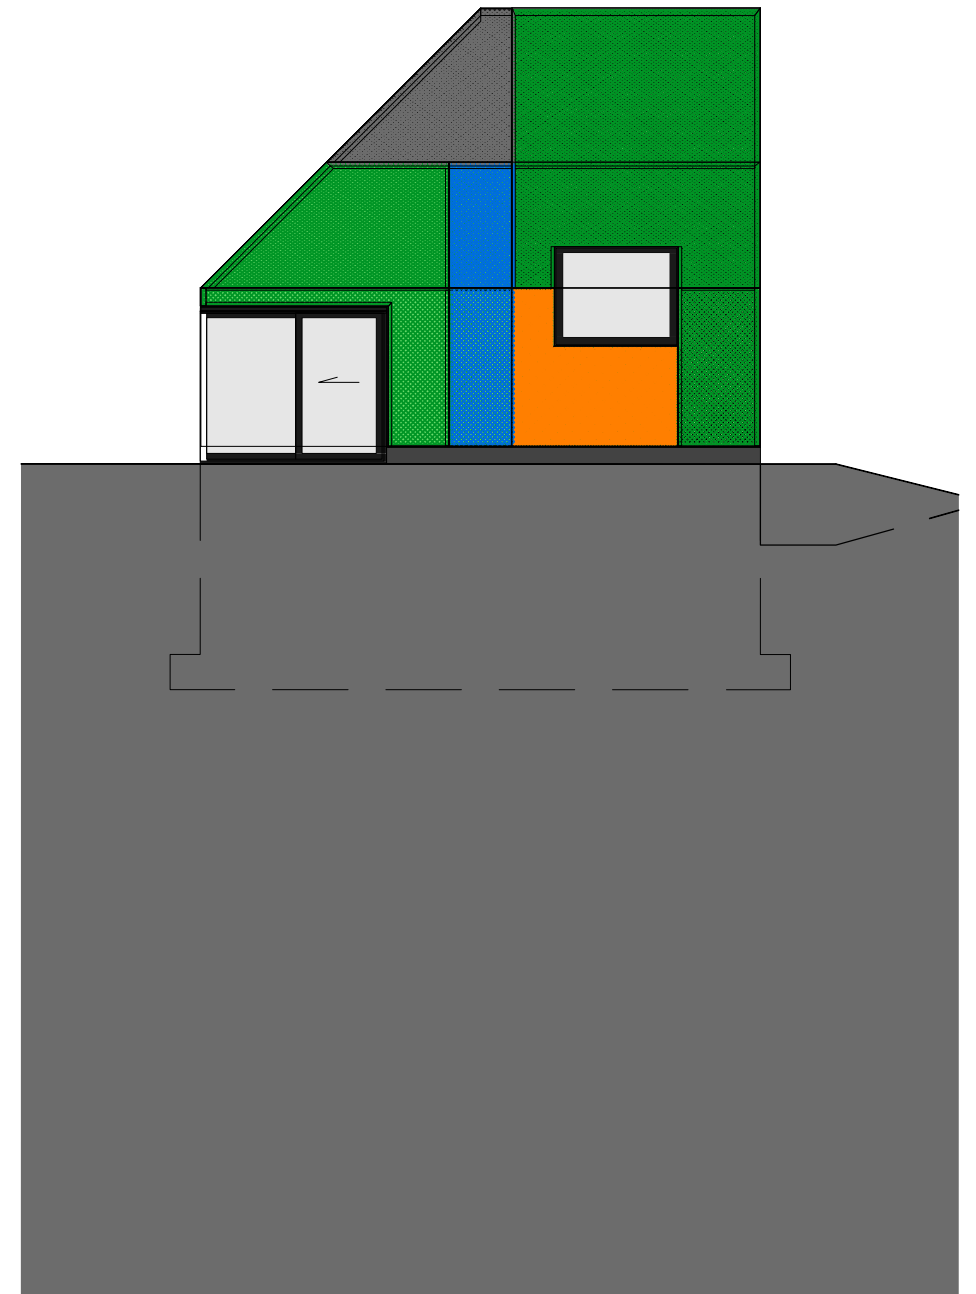
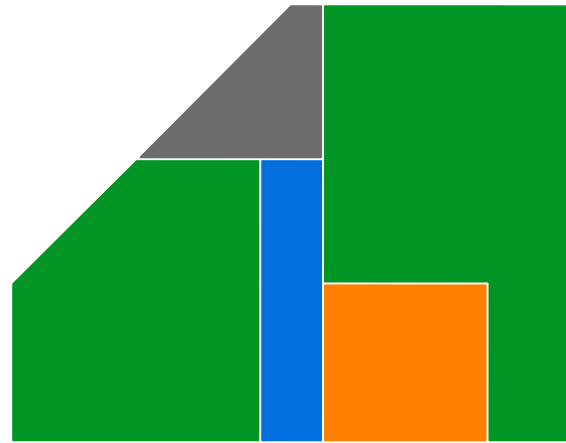




- 1. Livingroom
- 2. Bathroom
- 3. Hallway
- 4. Stairs
- 5. First floor

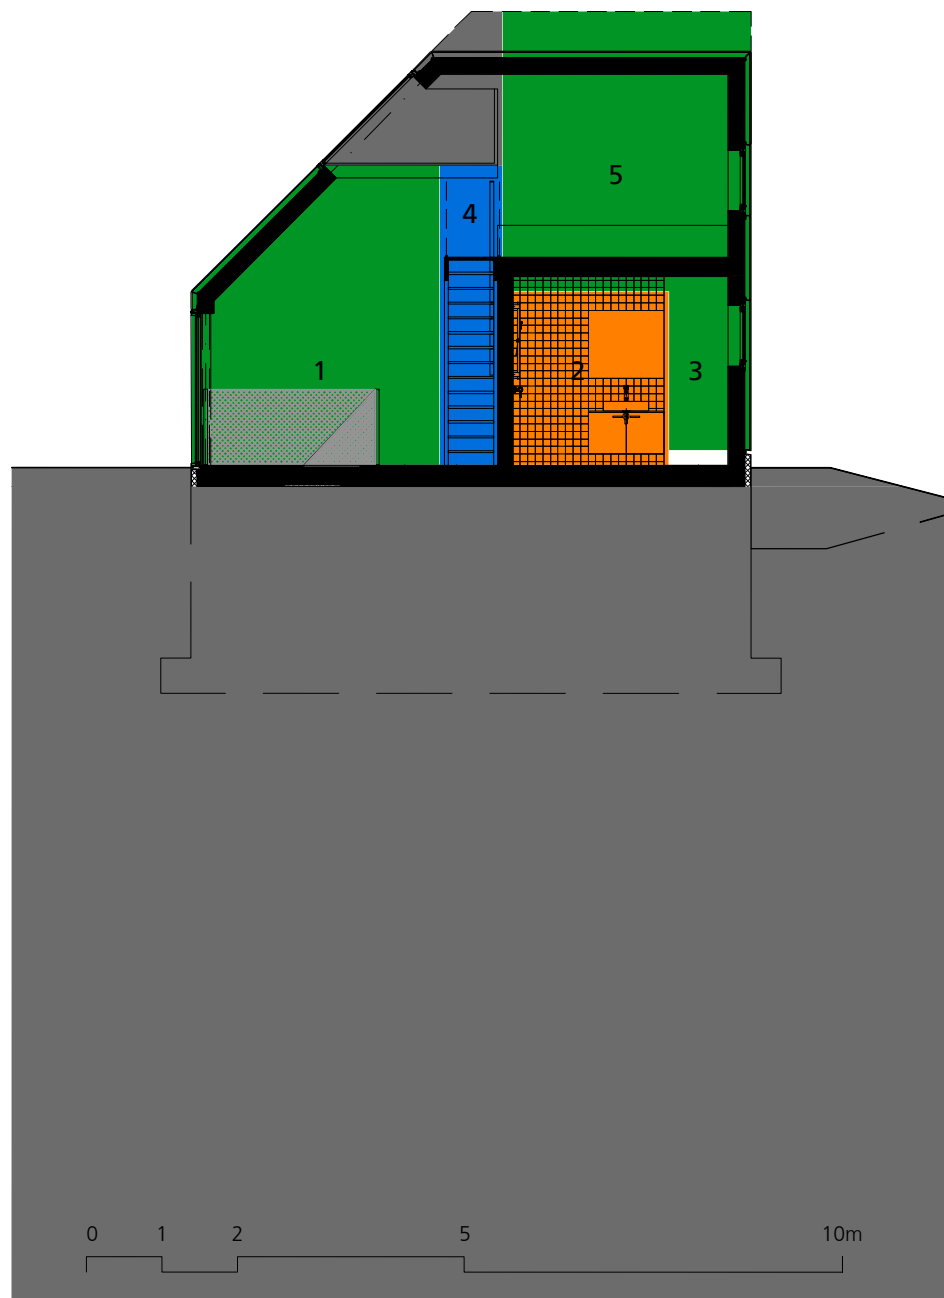



- 1. Livingroom
- 2. Kitchen
- 3. Bedroom
- 4. Bathroom
- 5. Toilet
- 6. Closet
- 7. Areaway
- 8. Slope
- 9. Terrace

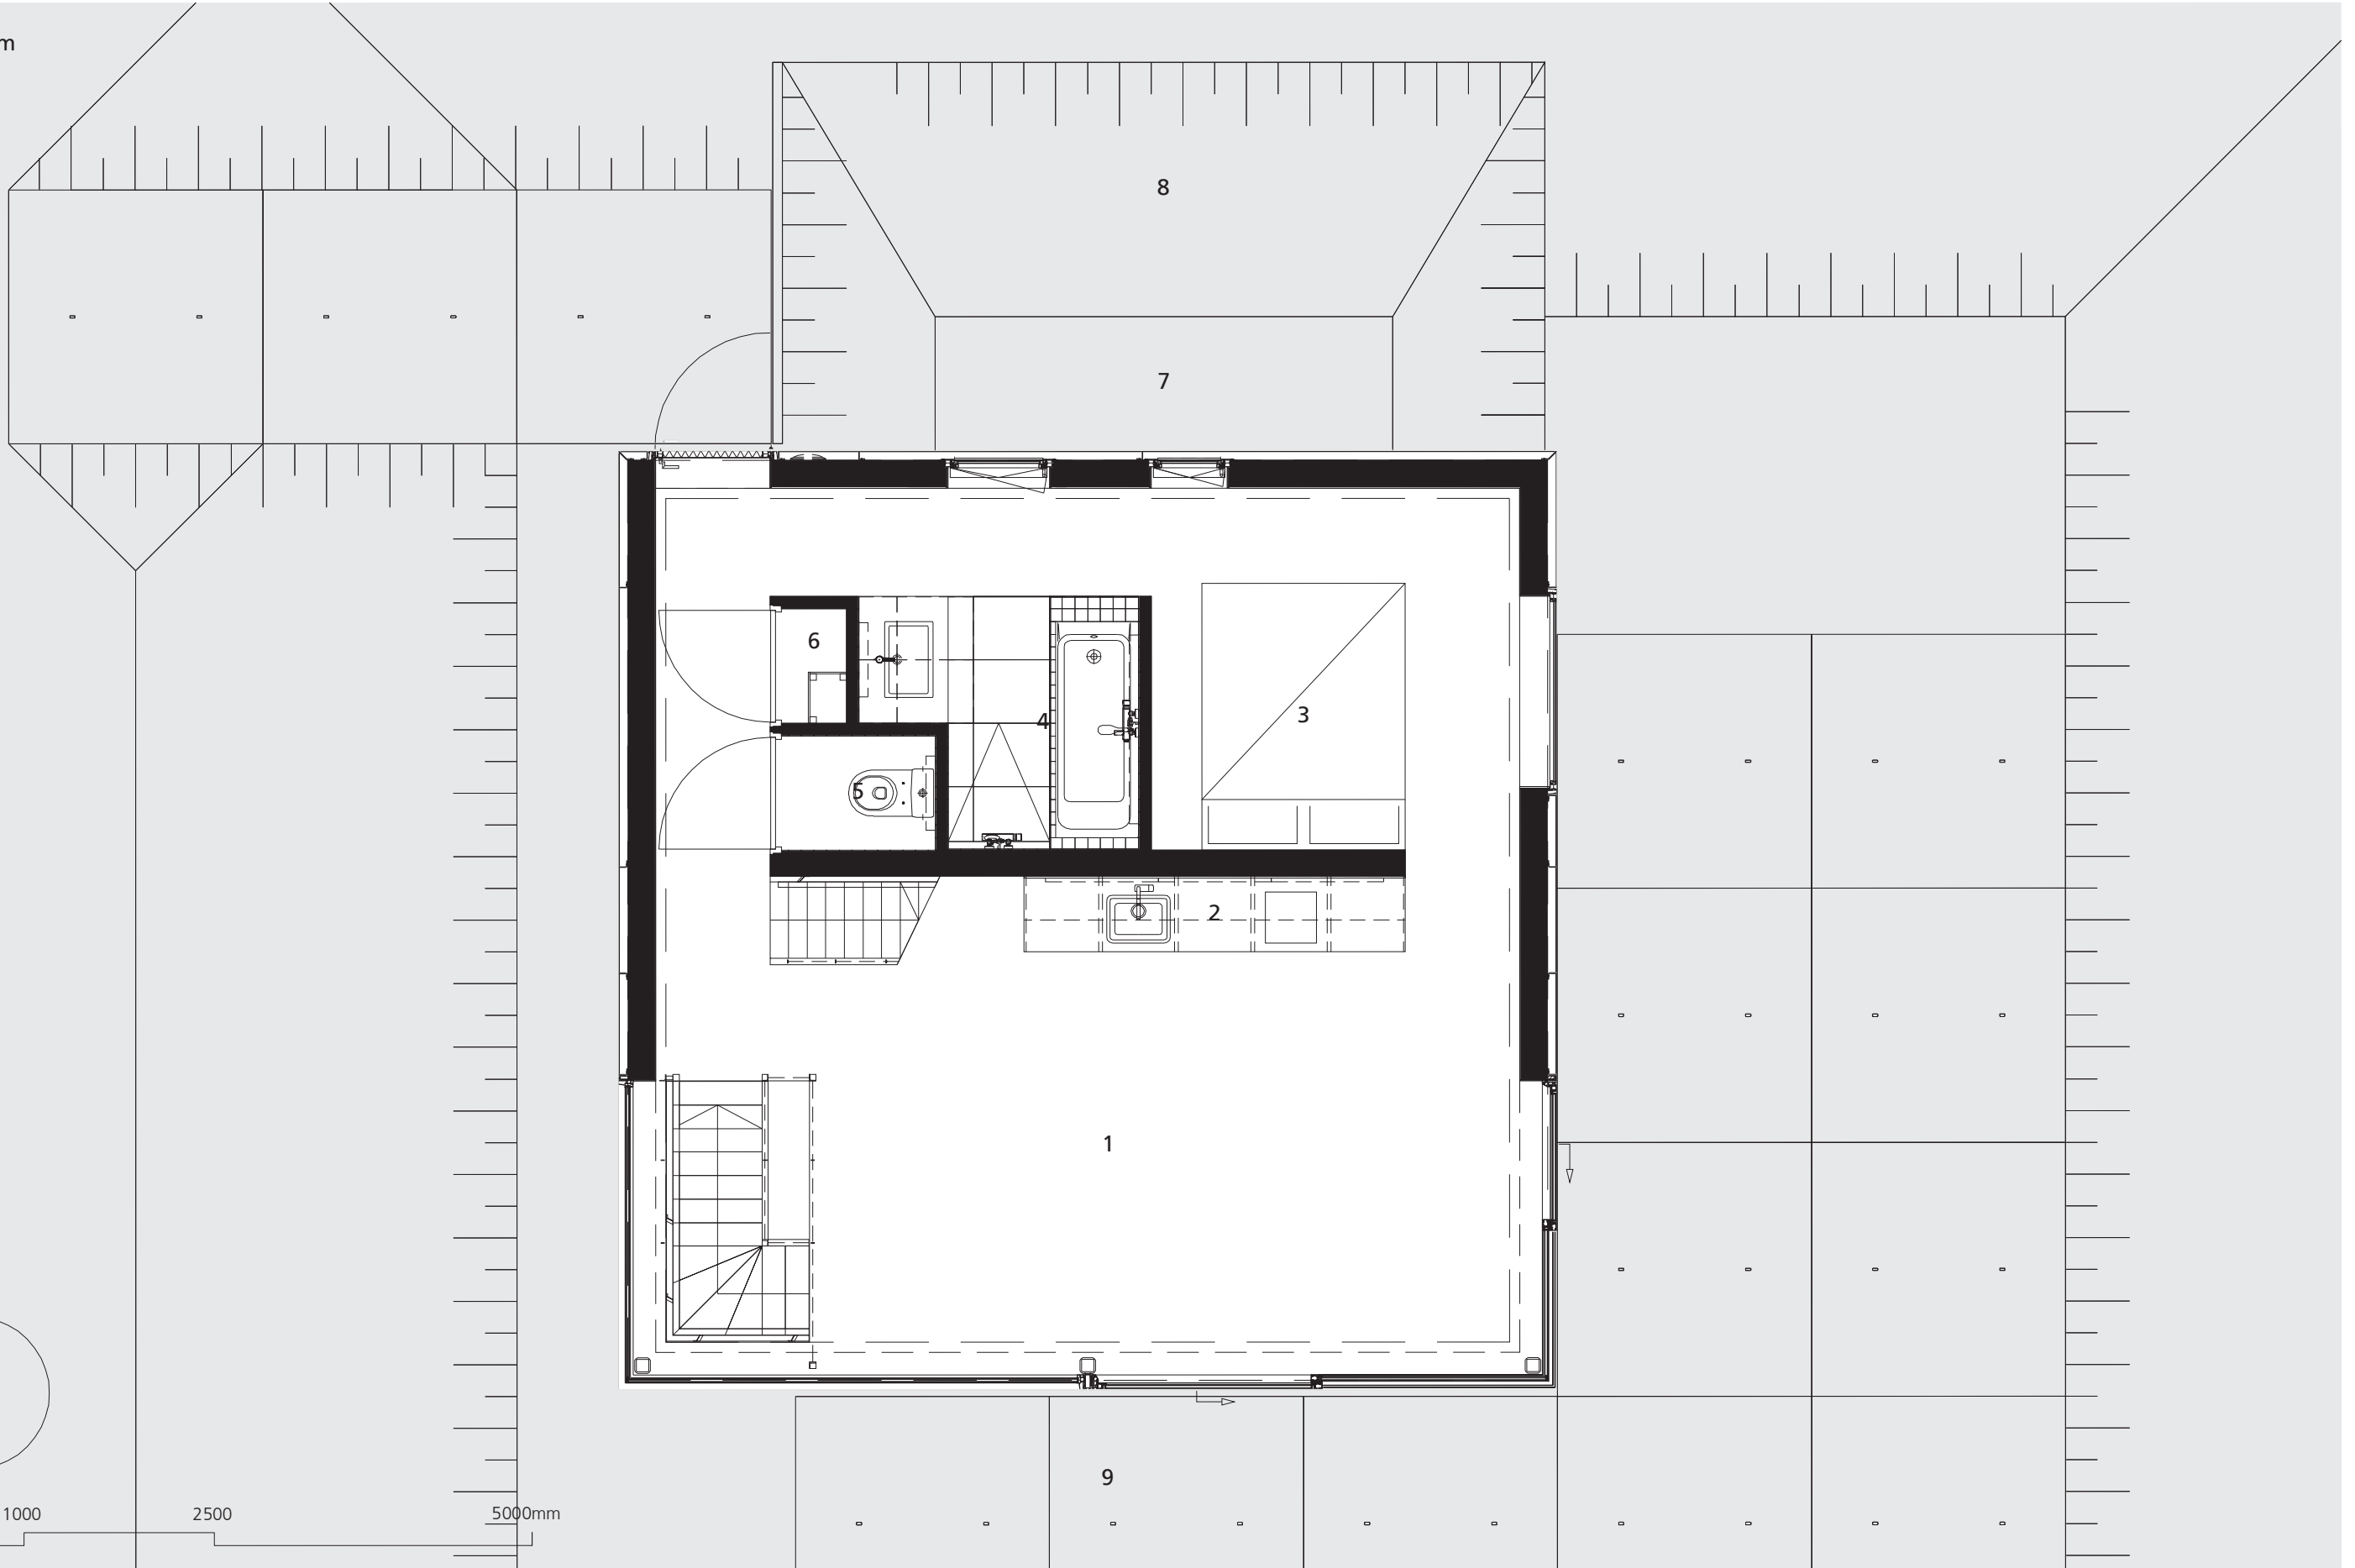

- 1. First floor
- 2. Vide

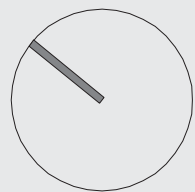
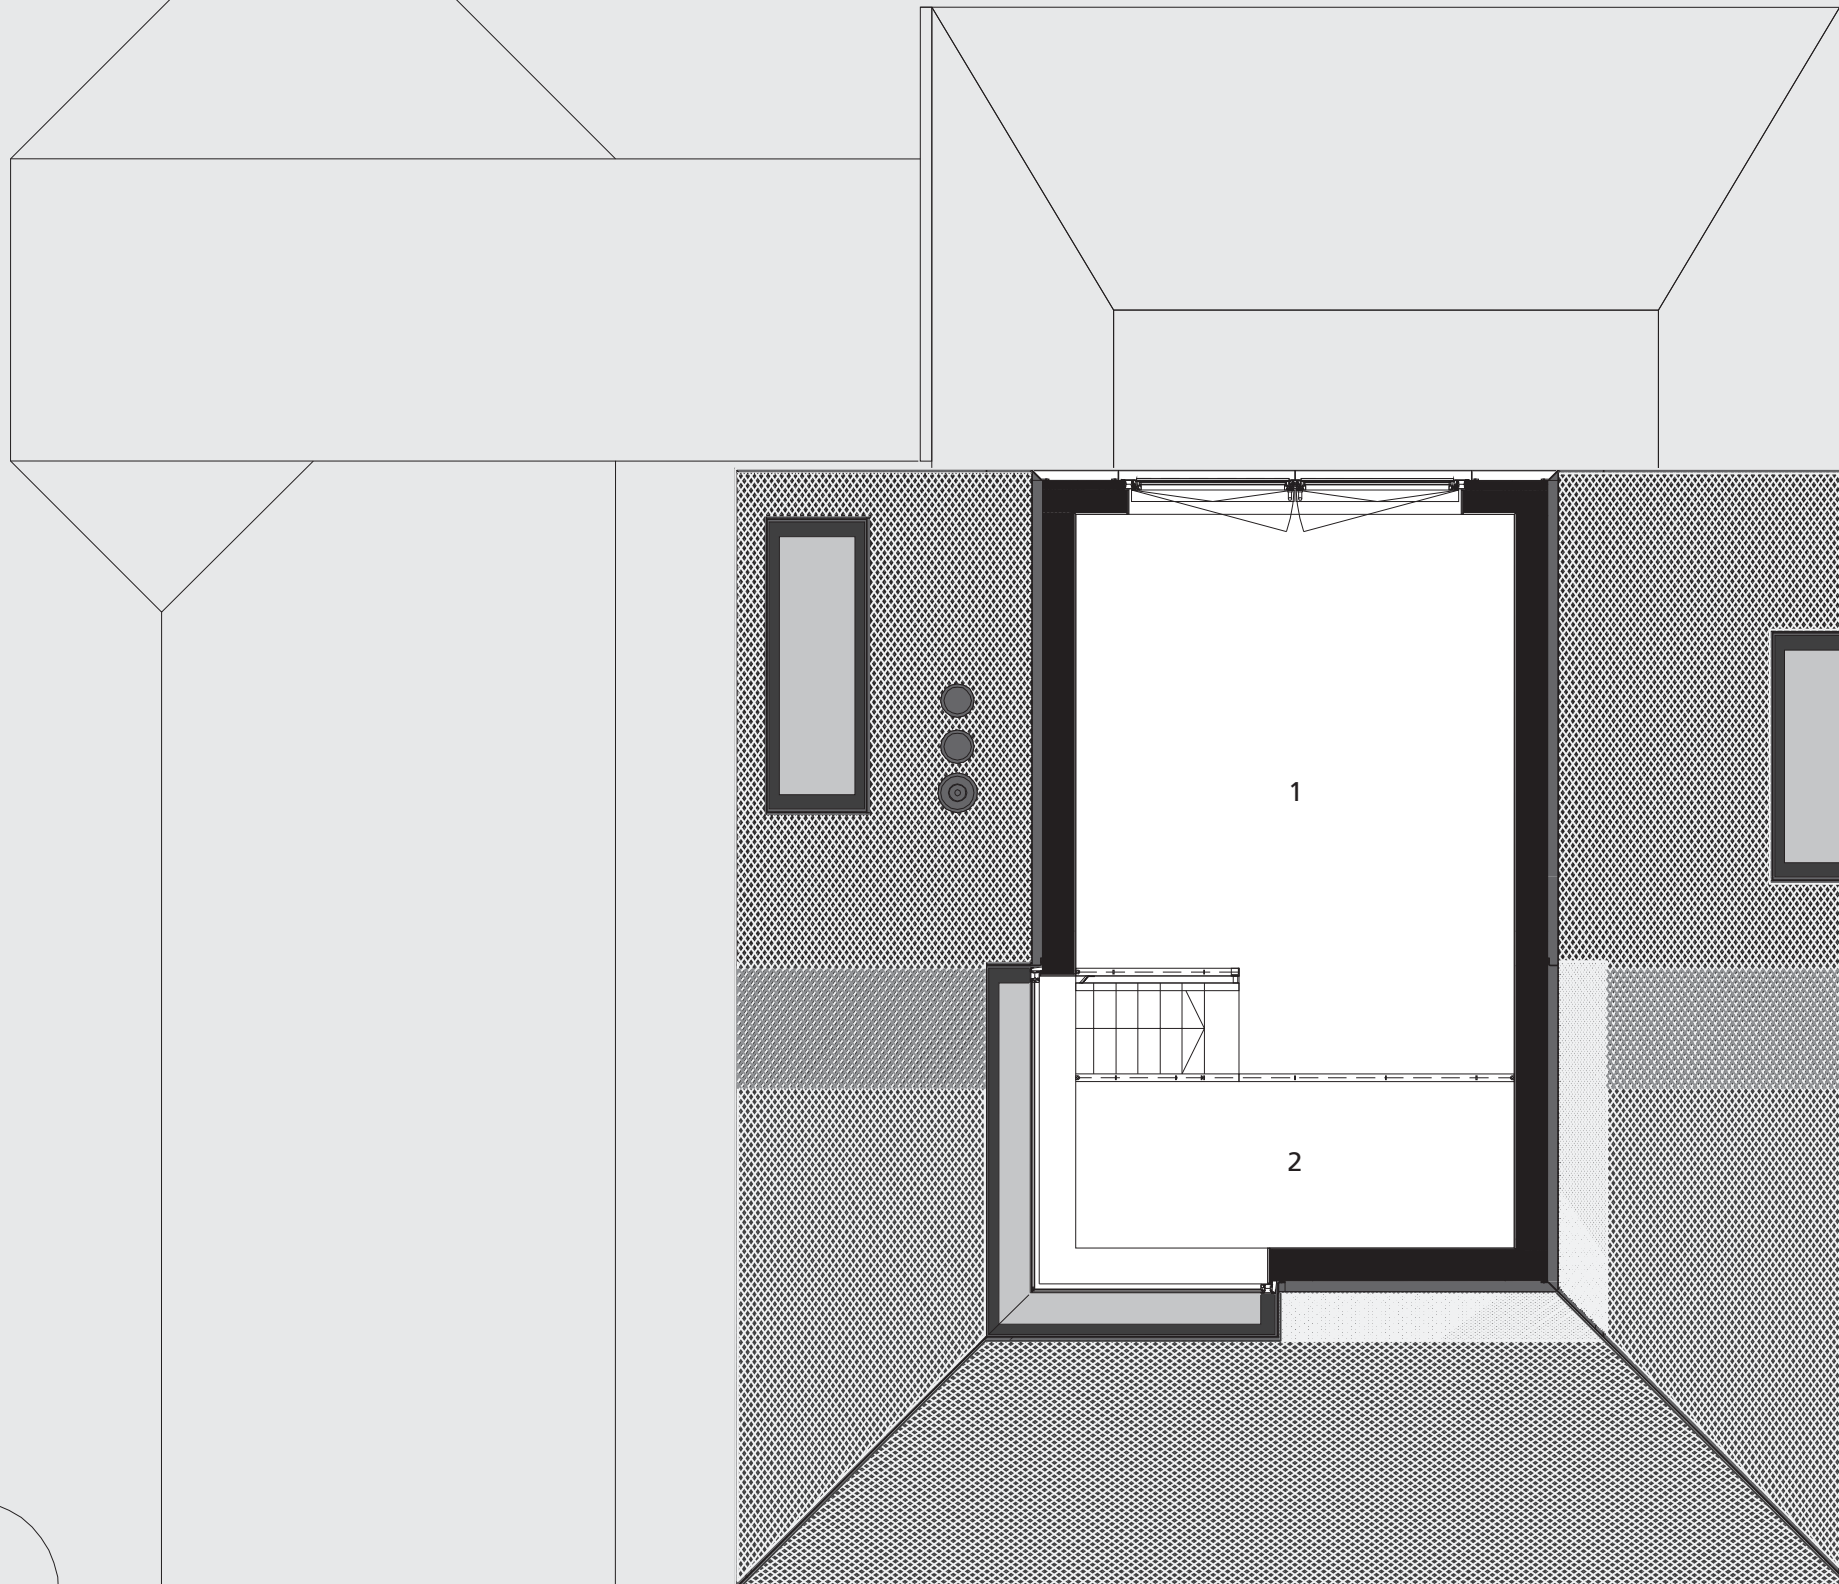


0 500 1000 2500 5000mm

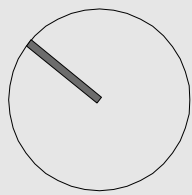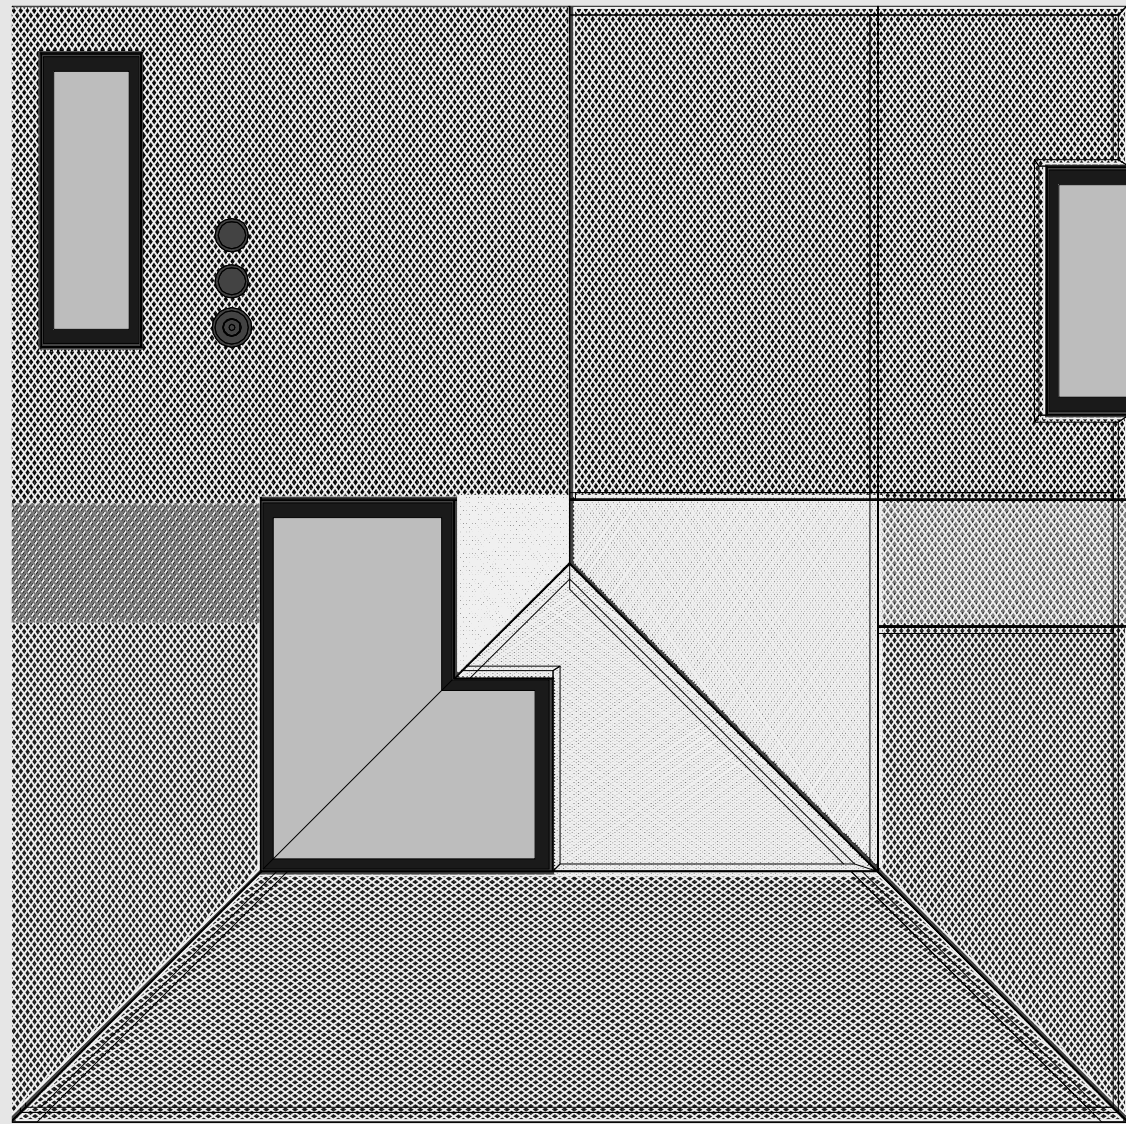


0 500 1000 2500 5000mm


- 1. Basement
- 2. Meter box
- 3. Central heating boiler
- 4. Areaway

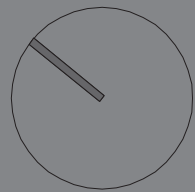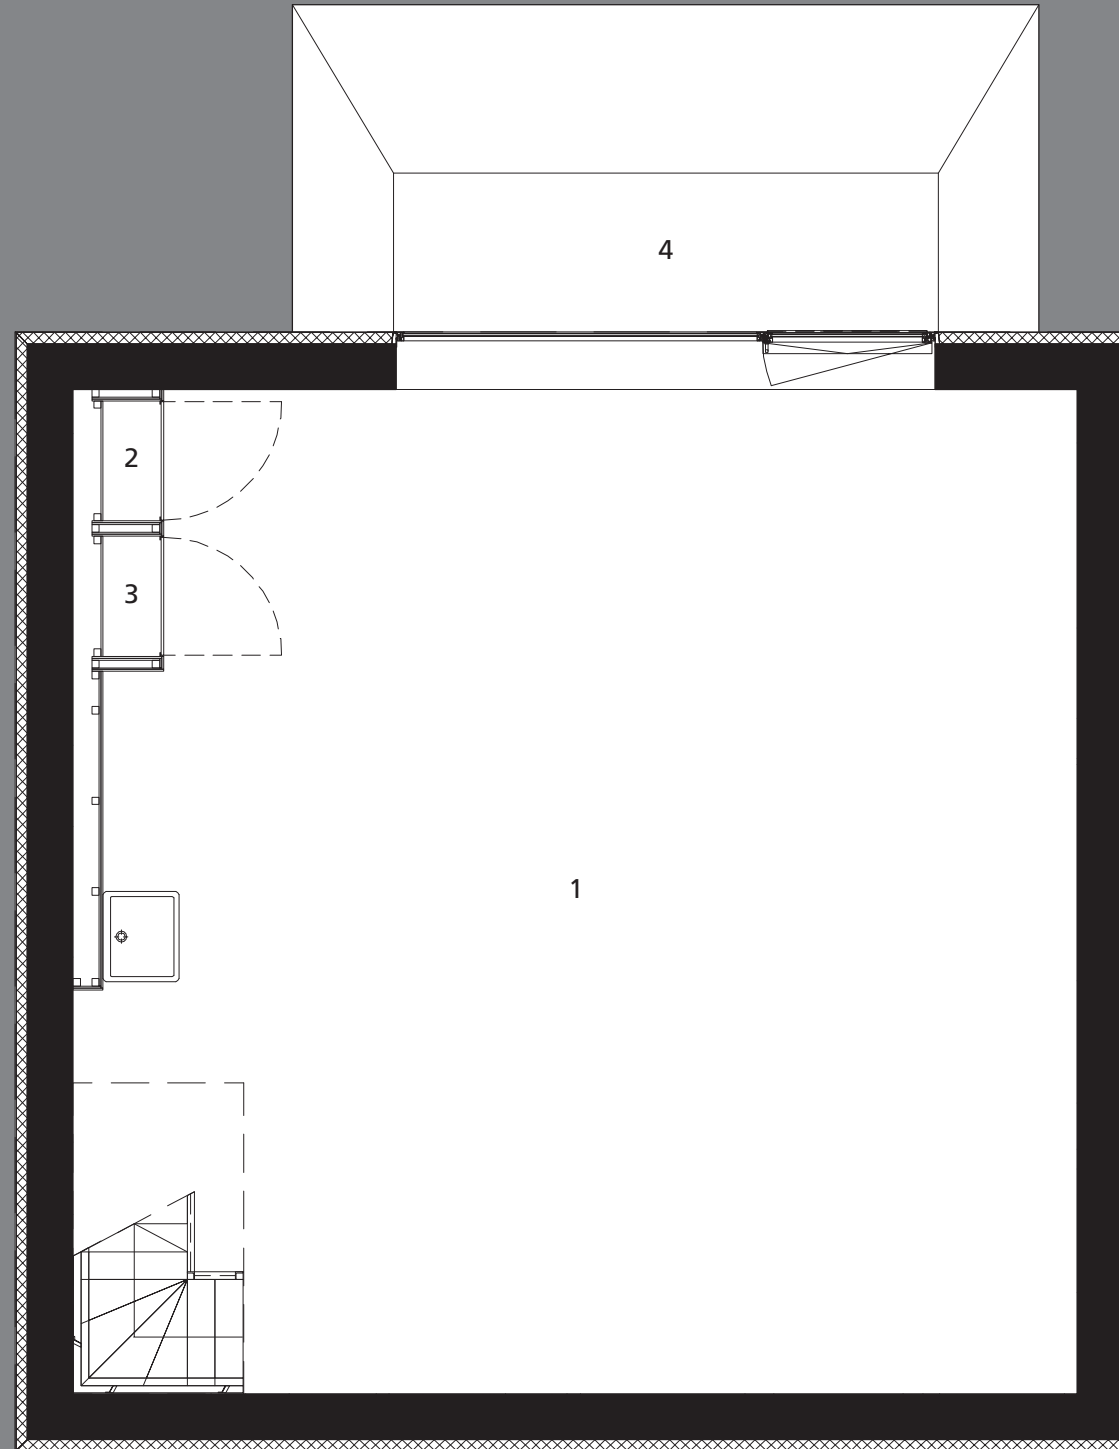

- 1. Living room
- 2. Bath room
- 3. Hallway
- 4. First floor
- 5. Basement
- 6. Areaway
- 7. Terrace

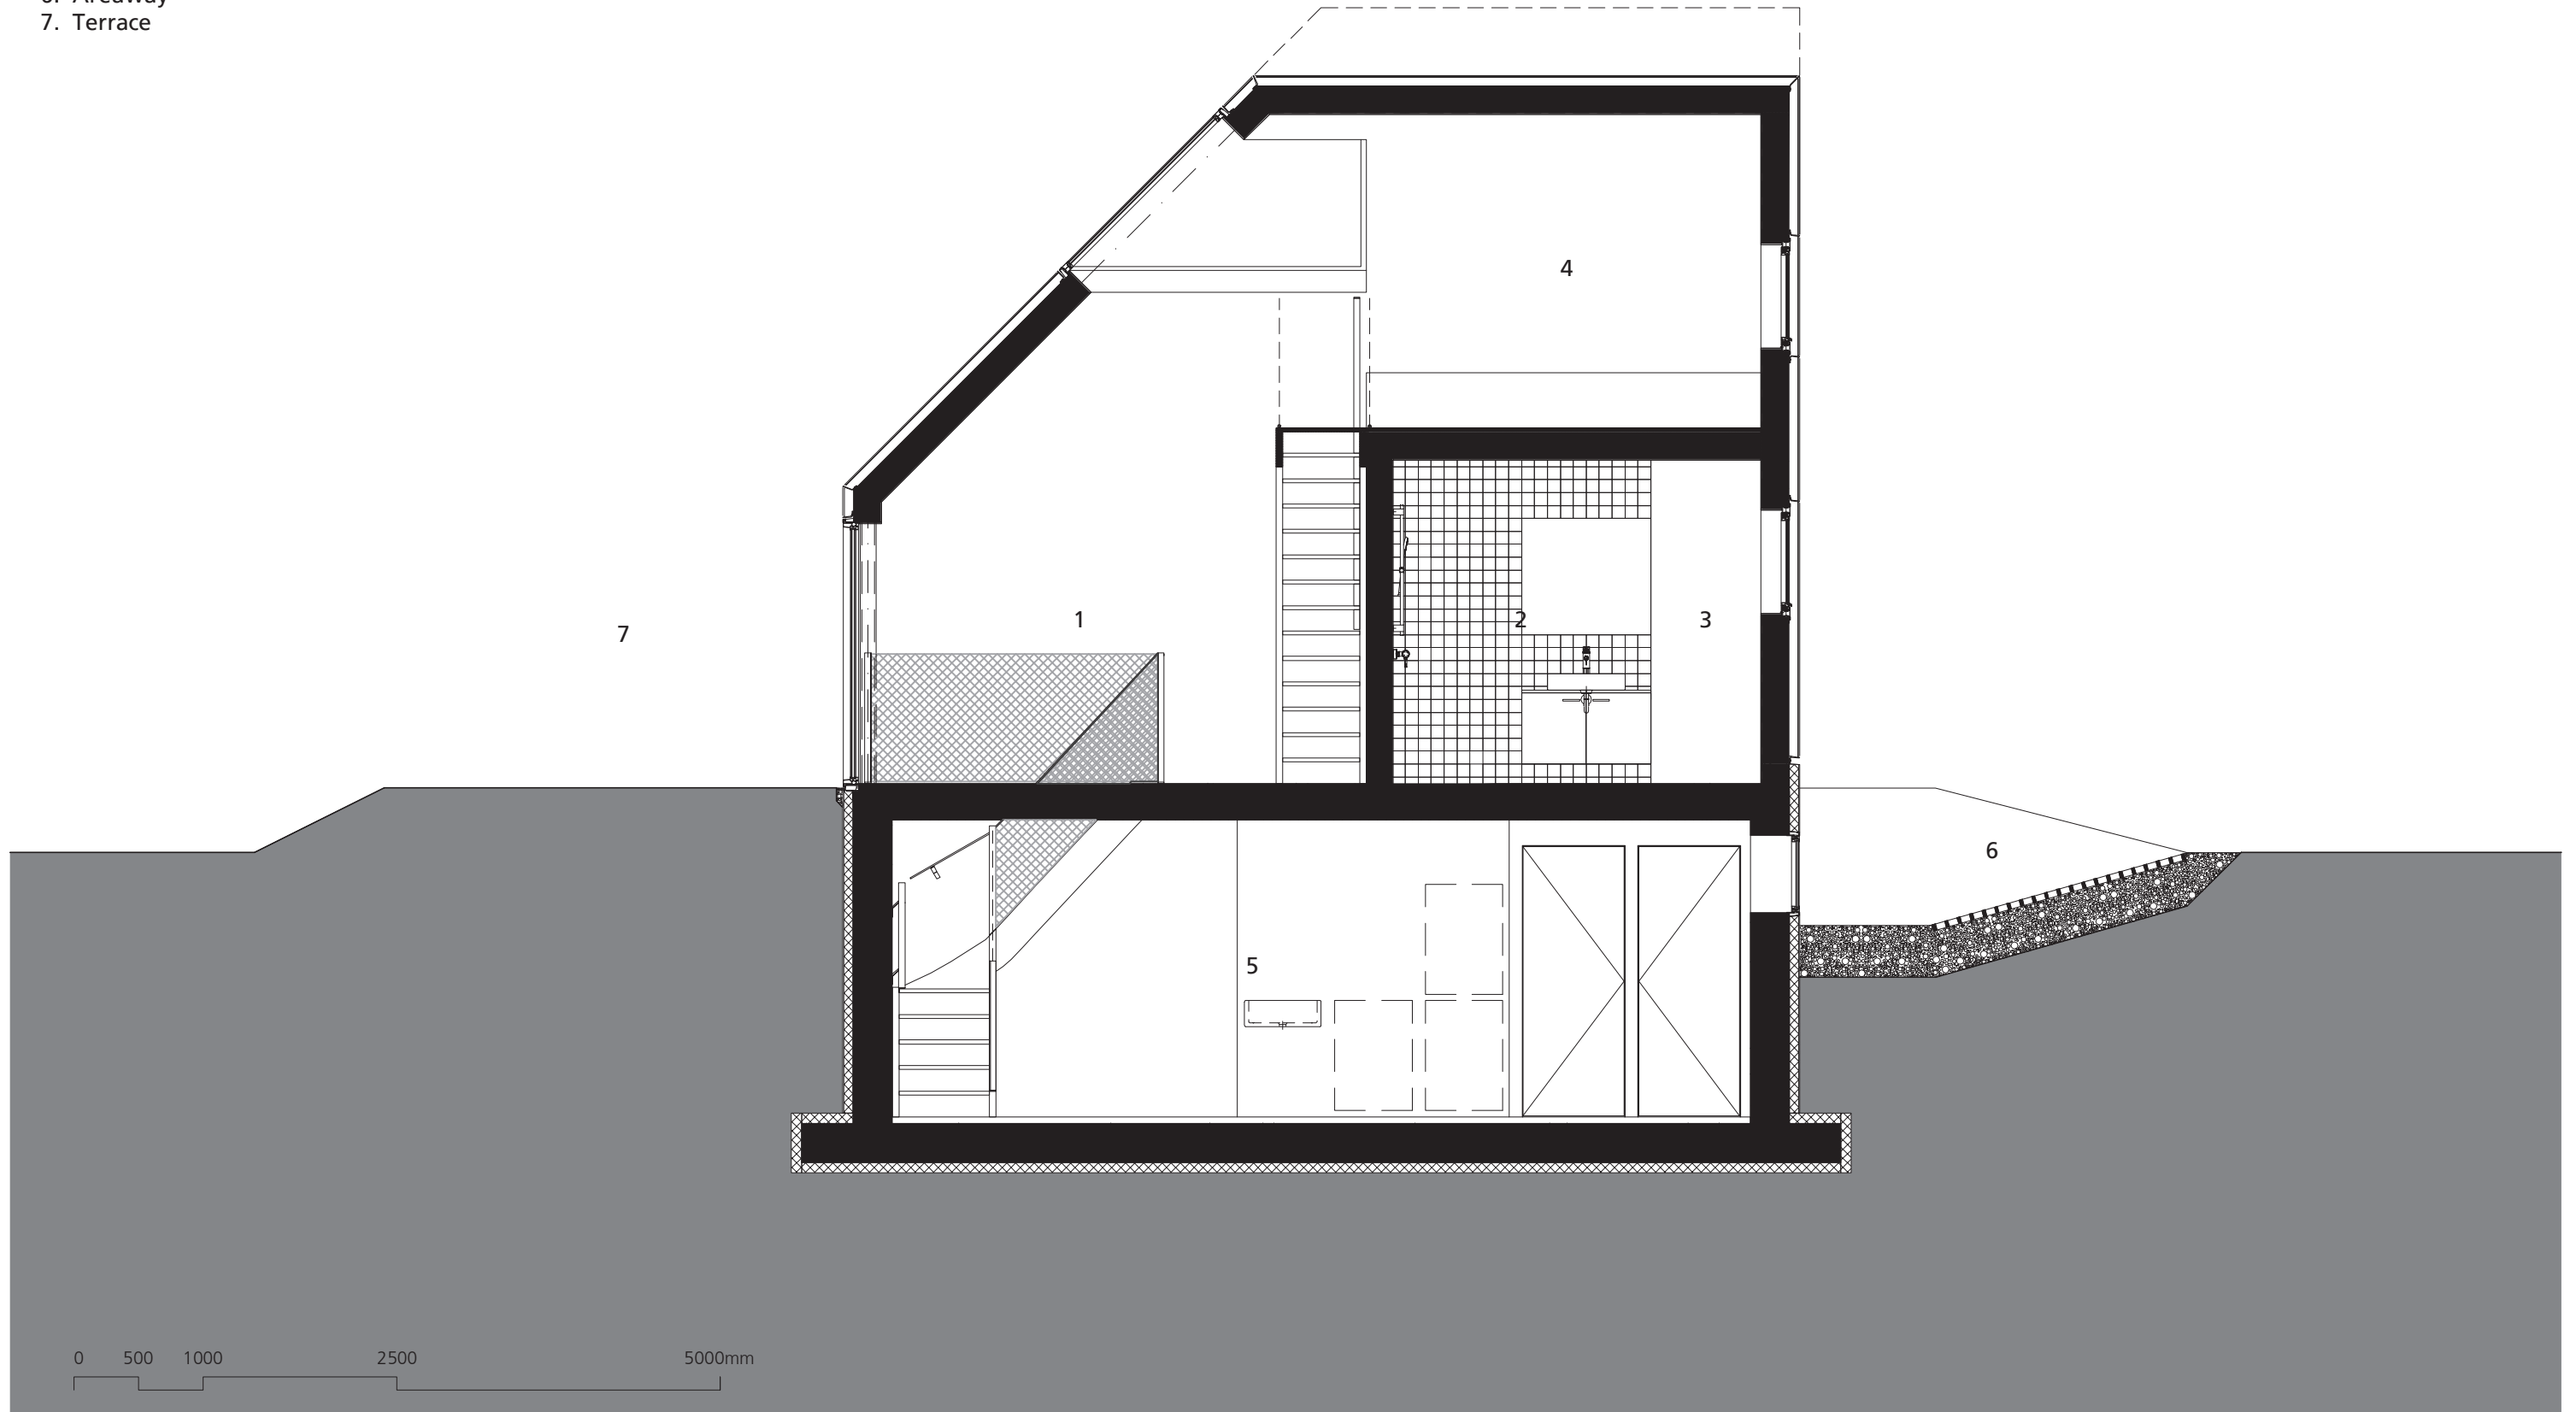


- 1. Entrance
- 2. Closet
- 3. Bathroom
- 4. Bedroom
- 5. Meter box
- 6. Basement
- 7. First floor

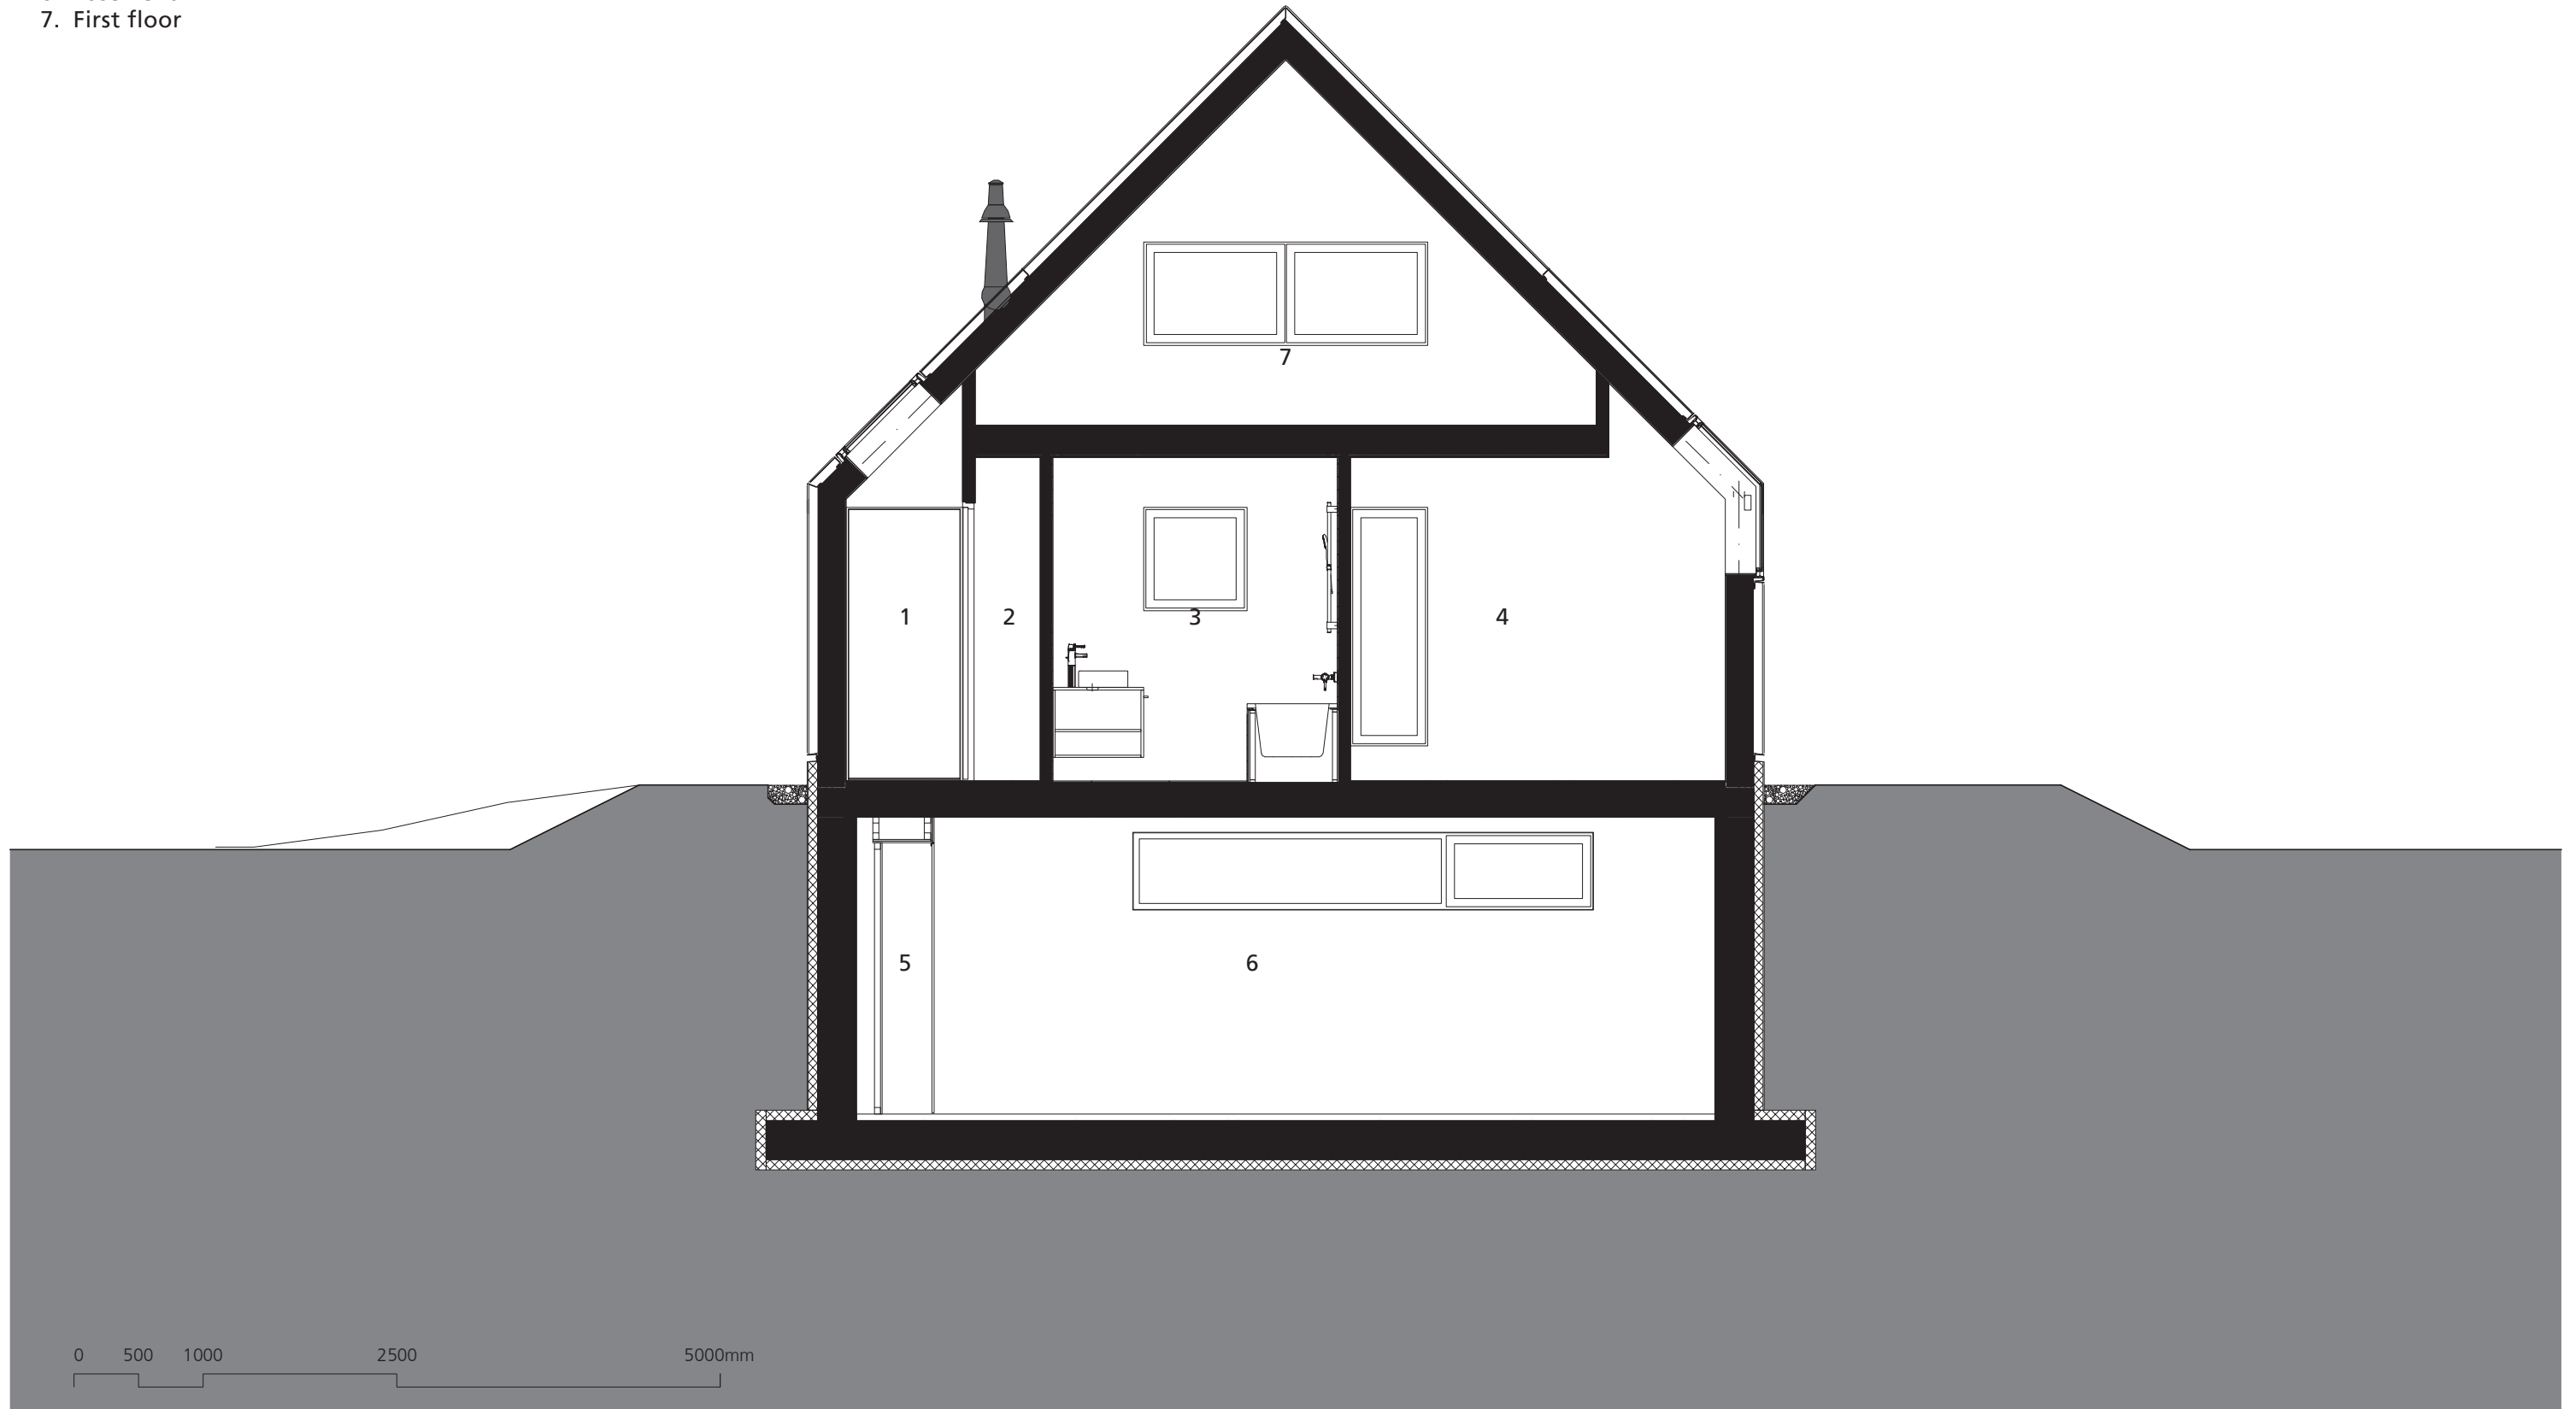


0 500 1000 2500 5000mm

- 1. Hallway
- 2. Kitchen
- 3. Hallway
- 4. Basement
- 5. First floor

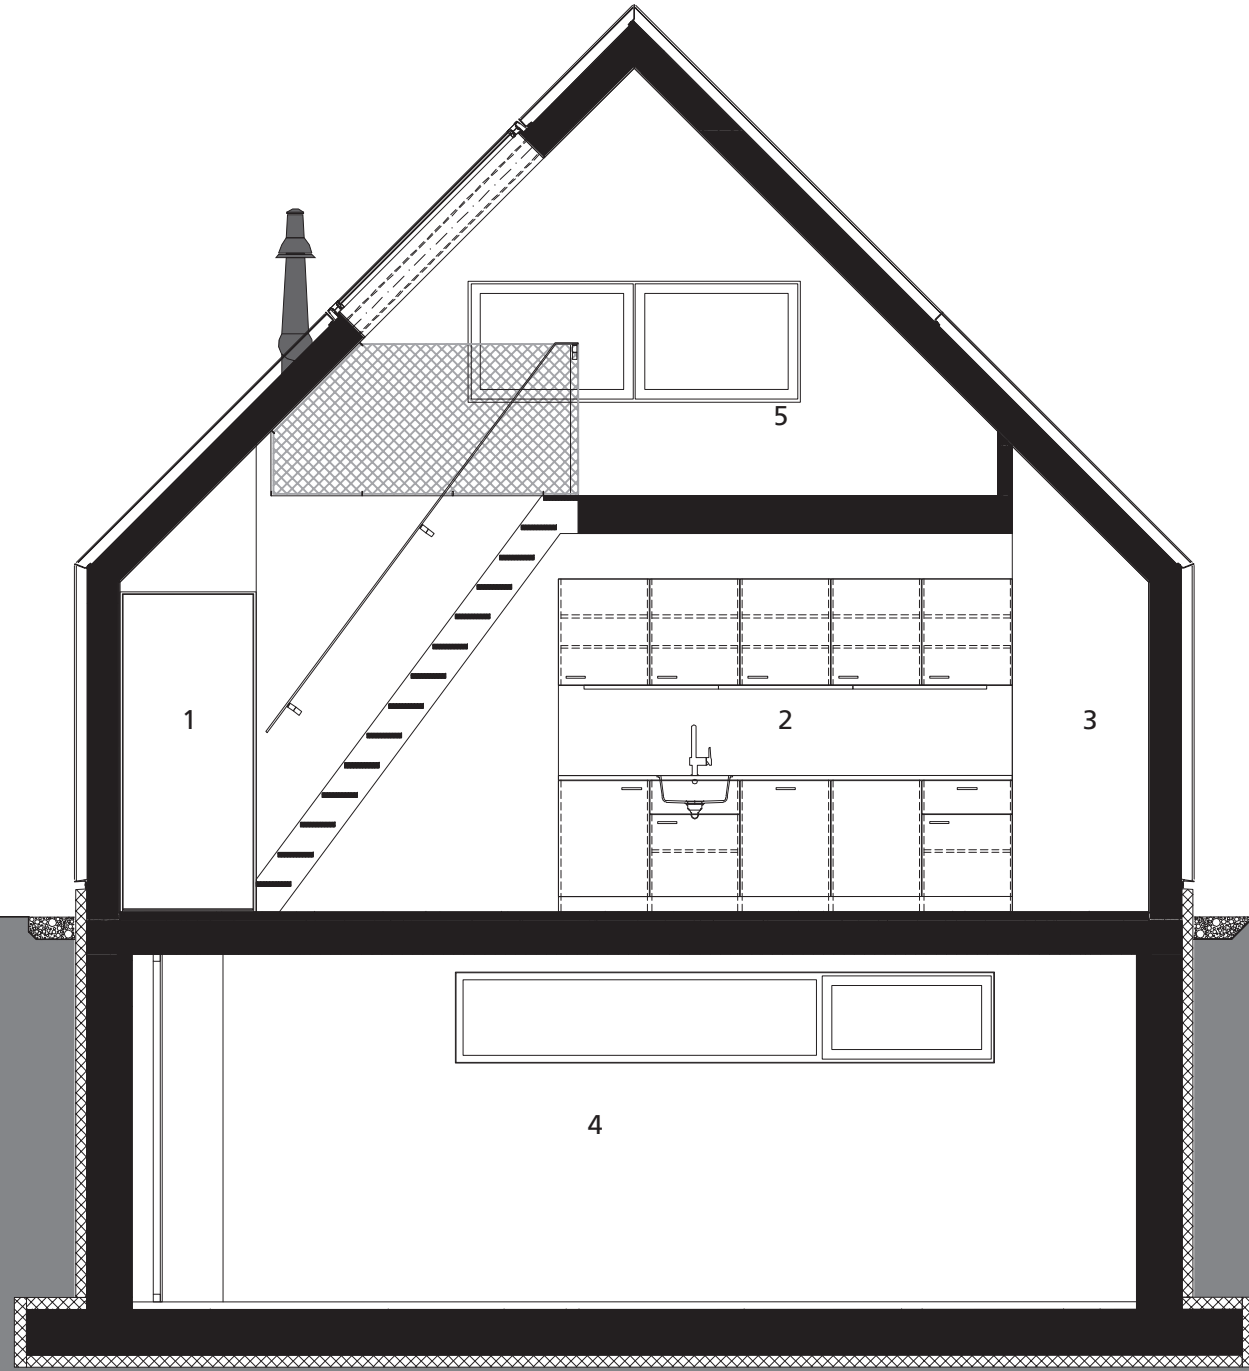


0 500 1000 2500 5000mm




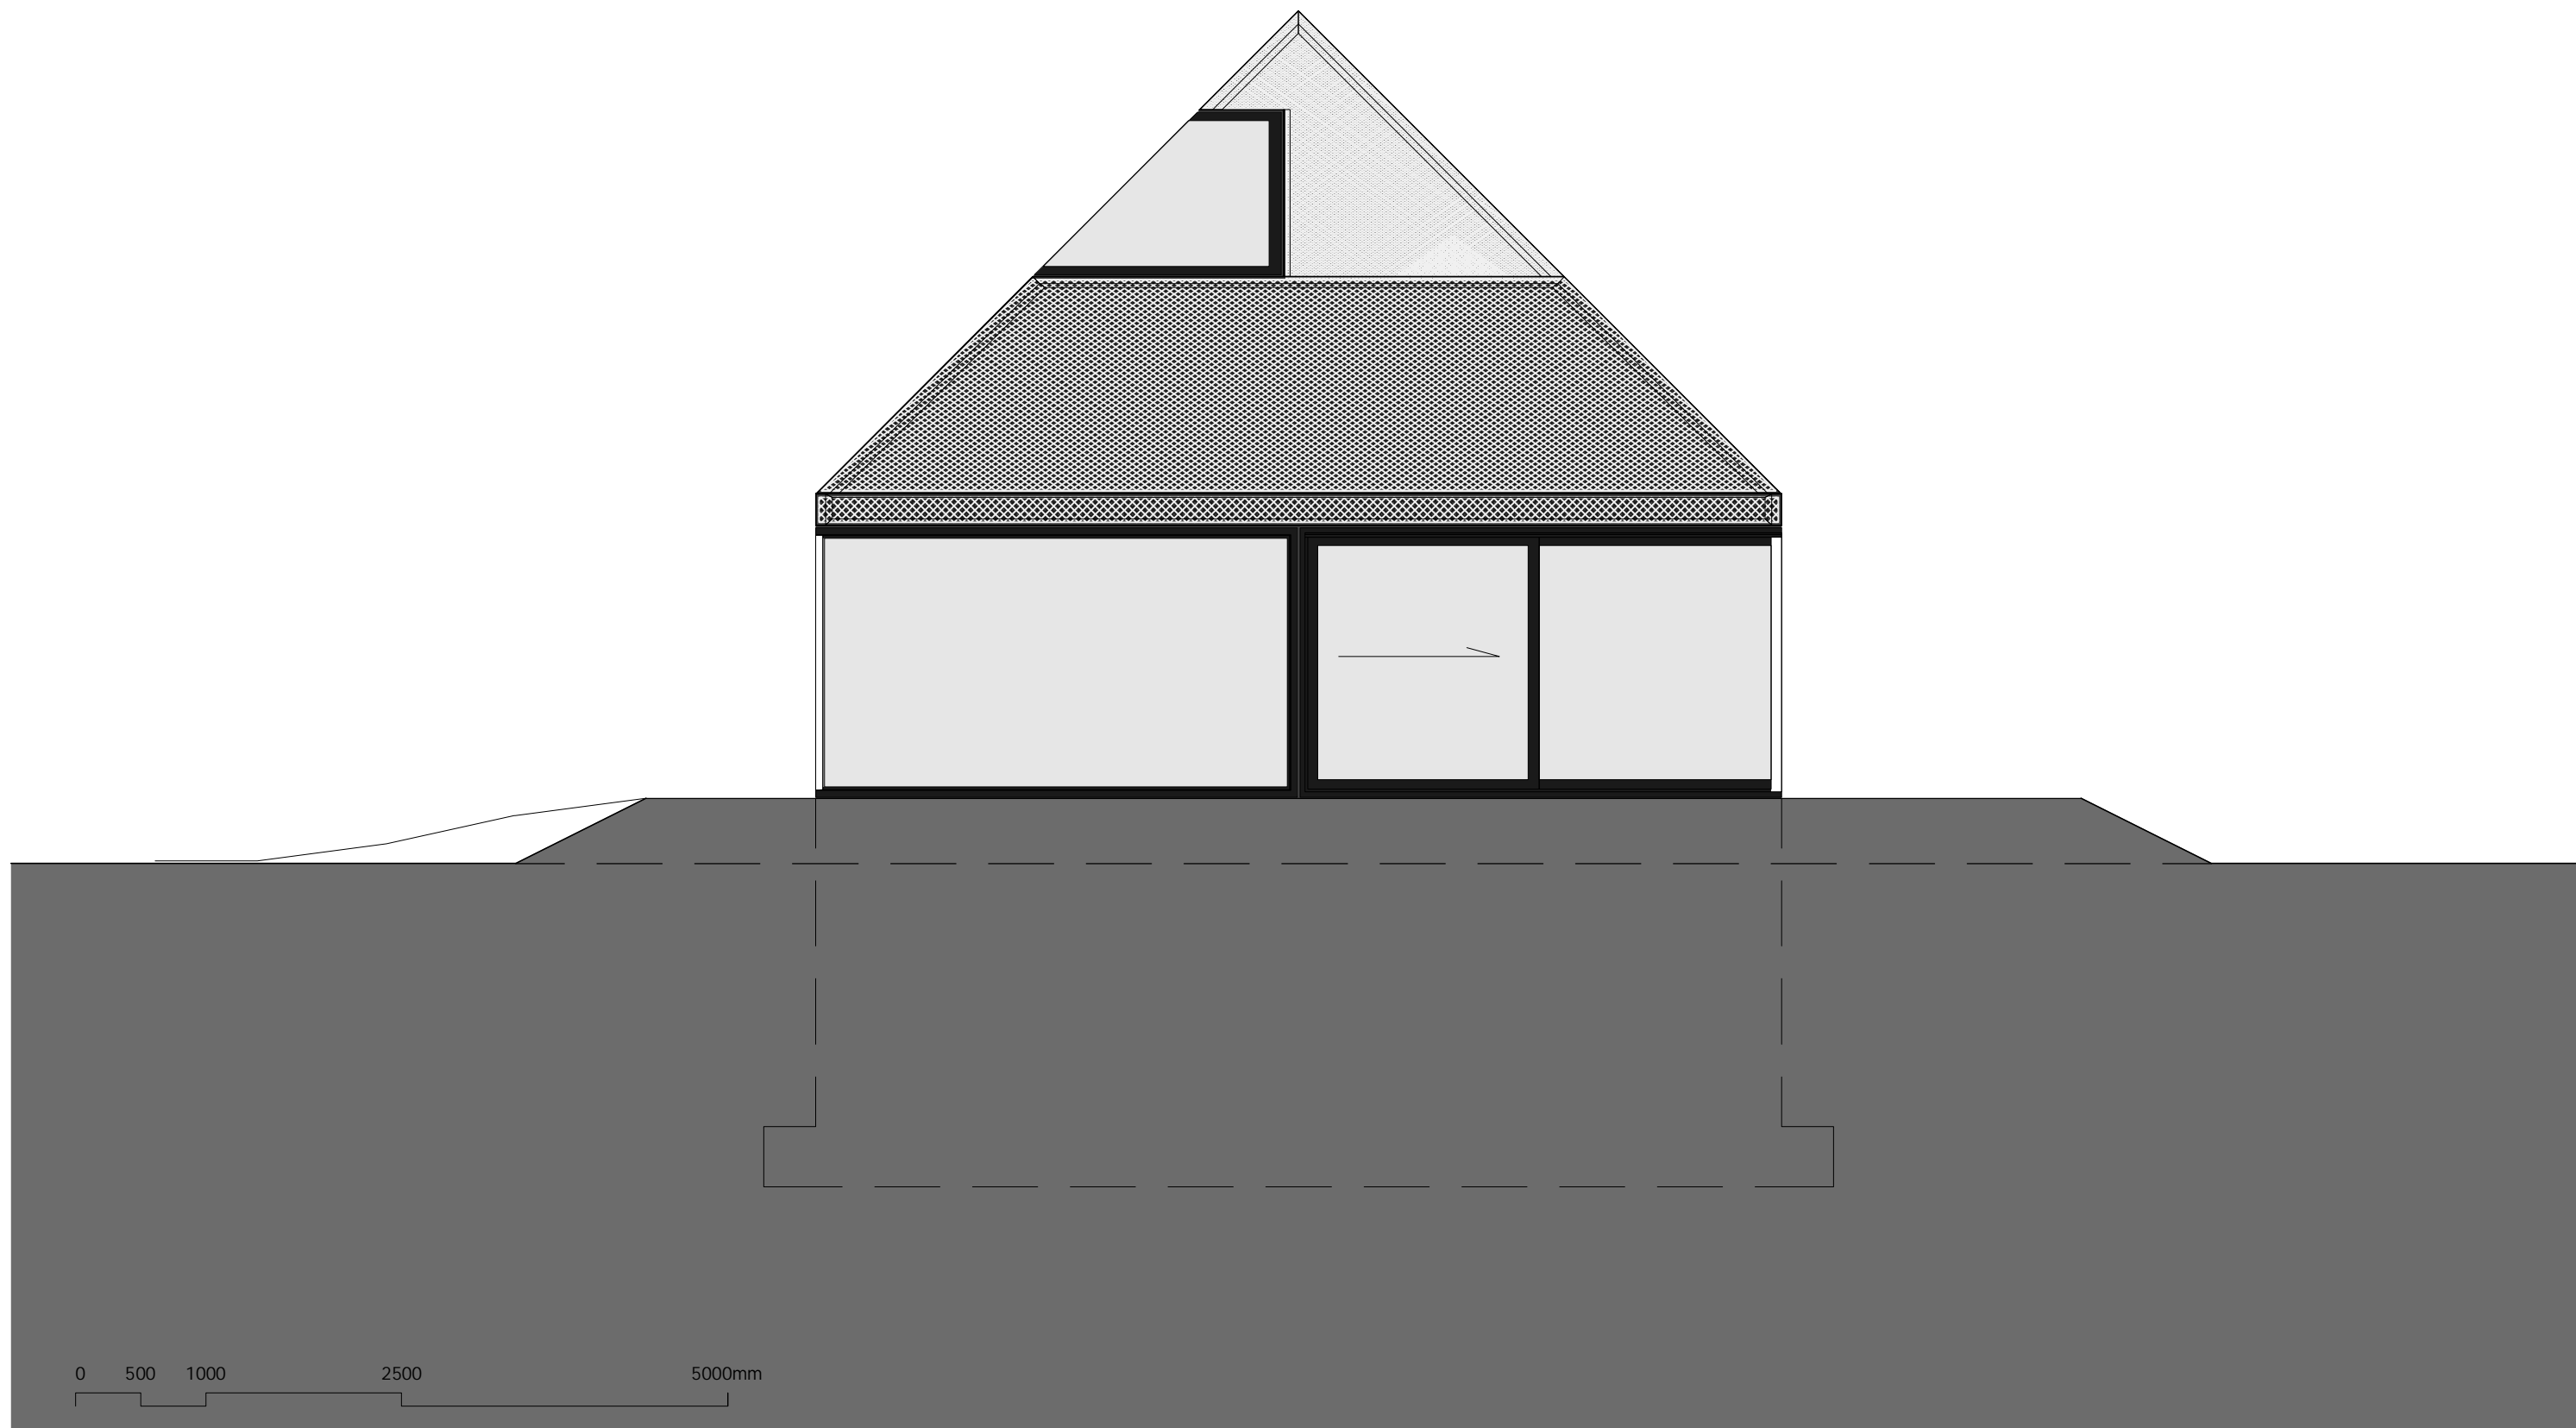


0 500 1000 2500 5000mm

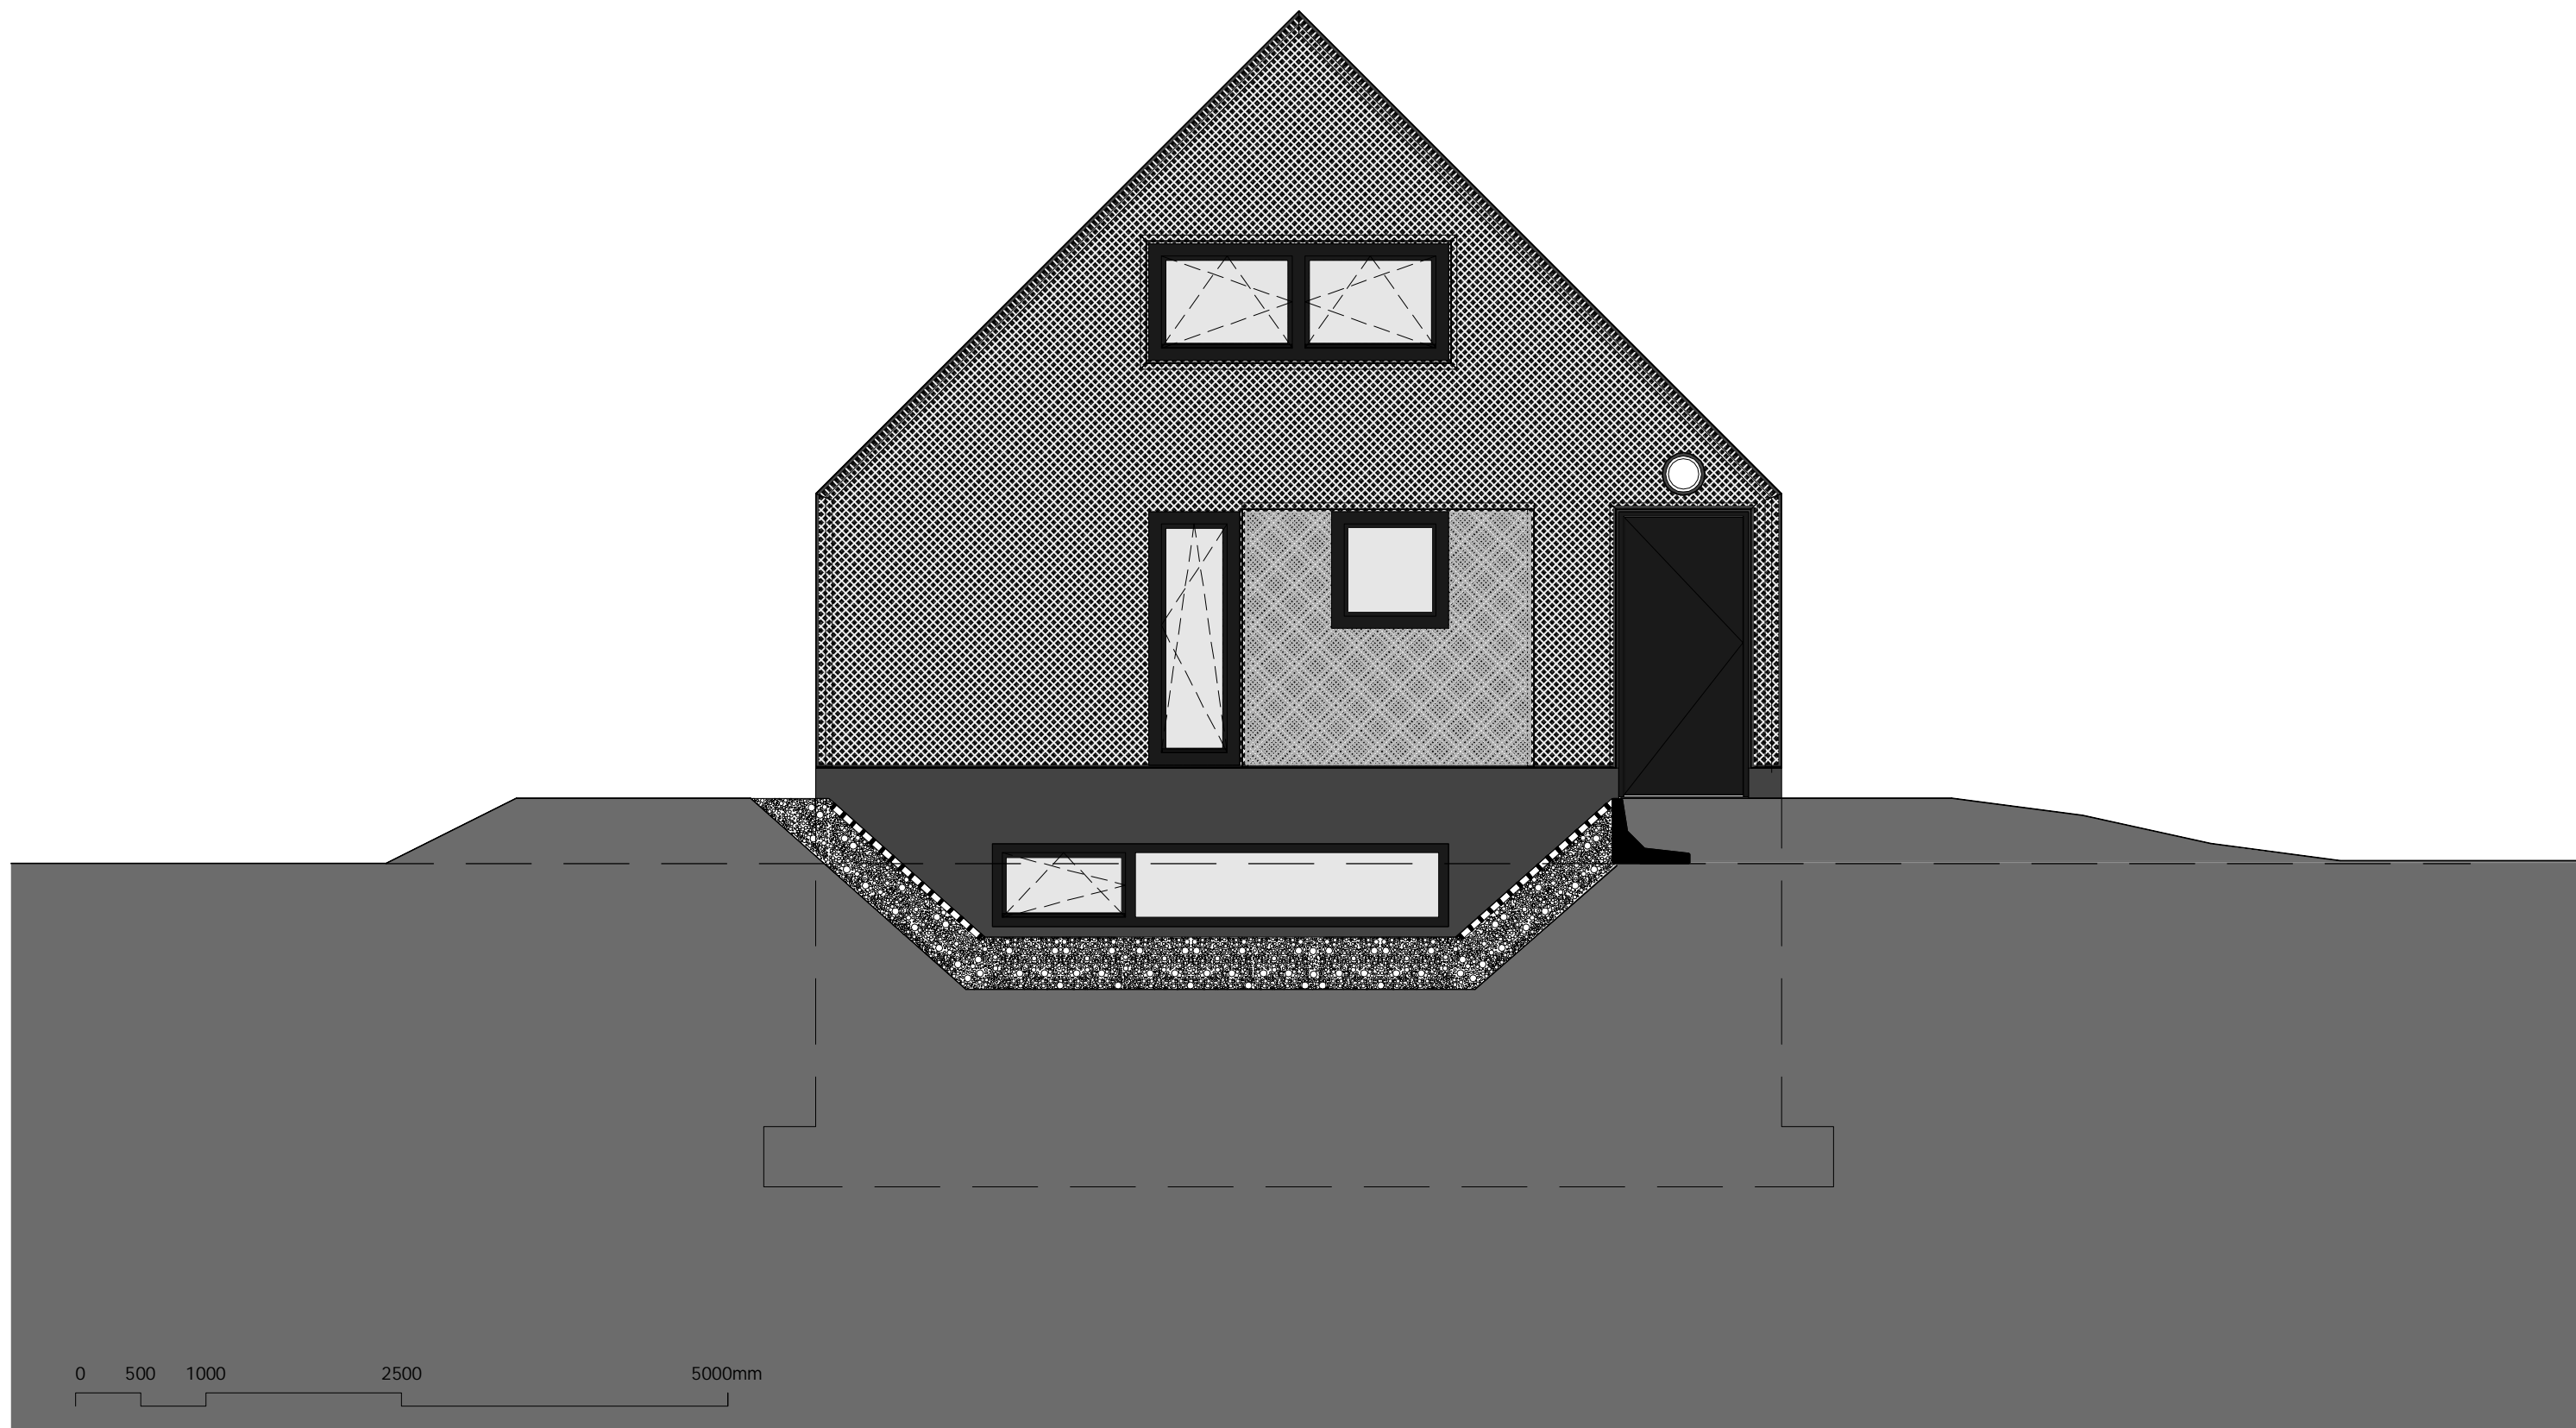

0 500 1000 2500 5000mm

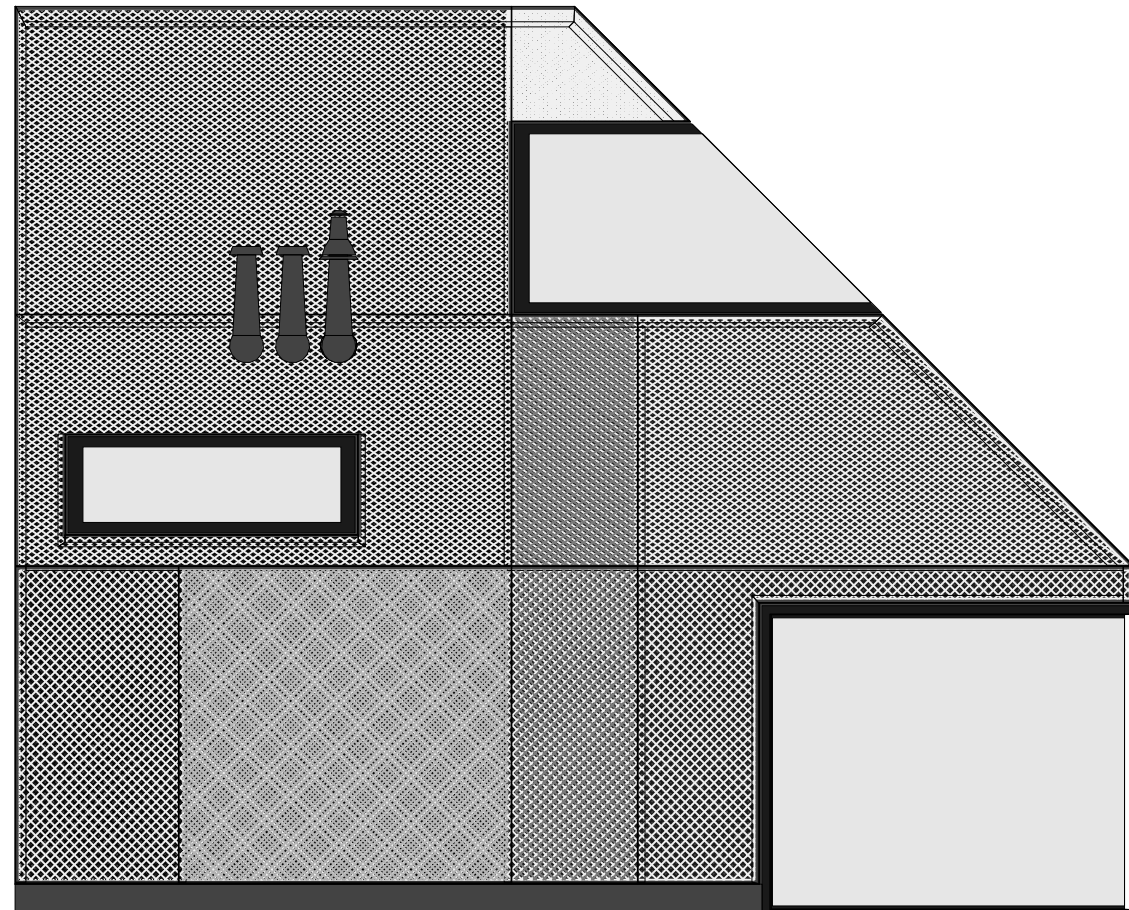

0 500 1000 2500 5000mm

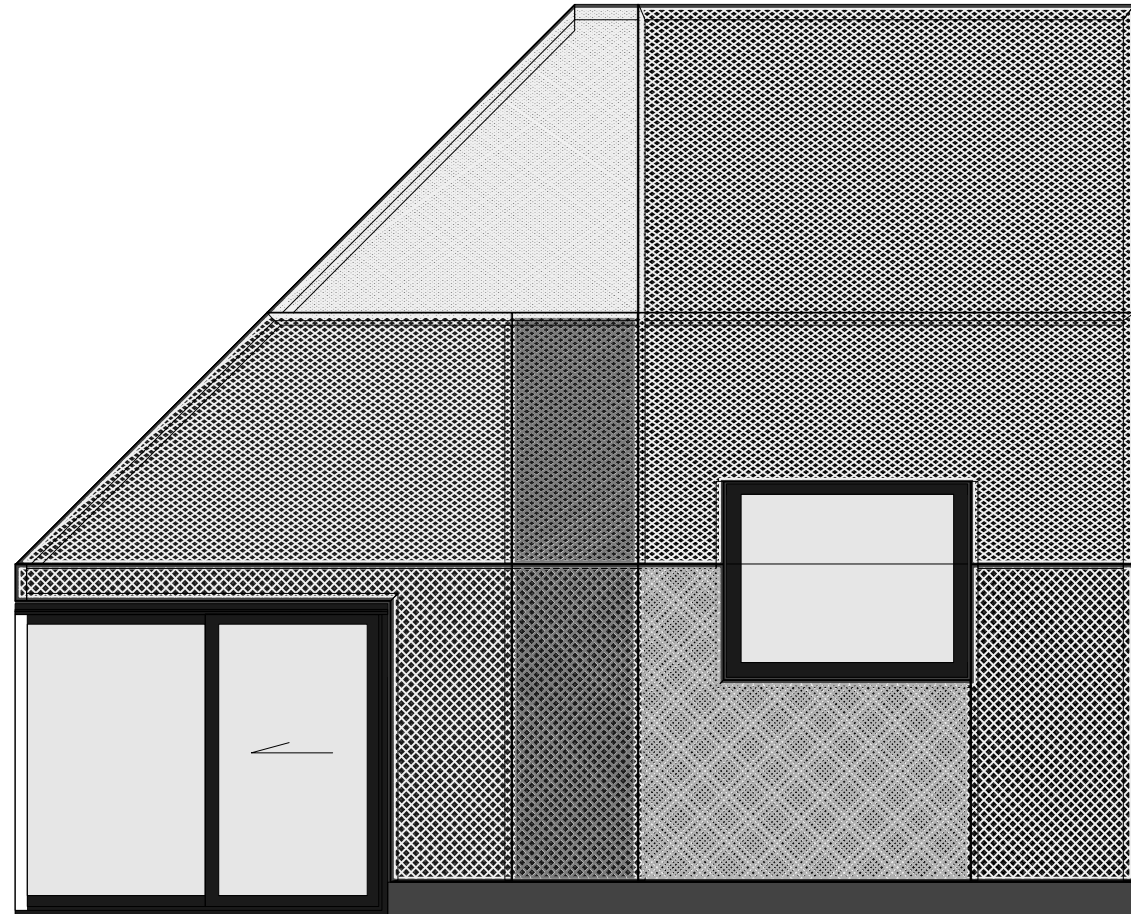

0 500 1000 2500 5000mm

- 1. Livingroom
- 2. Bathroom
- 3. Hallway
- 4. Stairs
- 5. First floor

