


Altezze: 1:1000
 Lunghezze: 1:1000

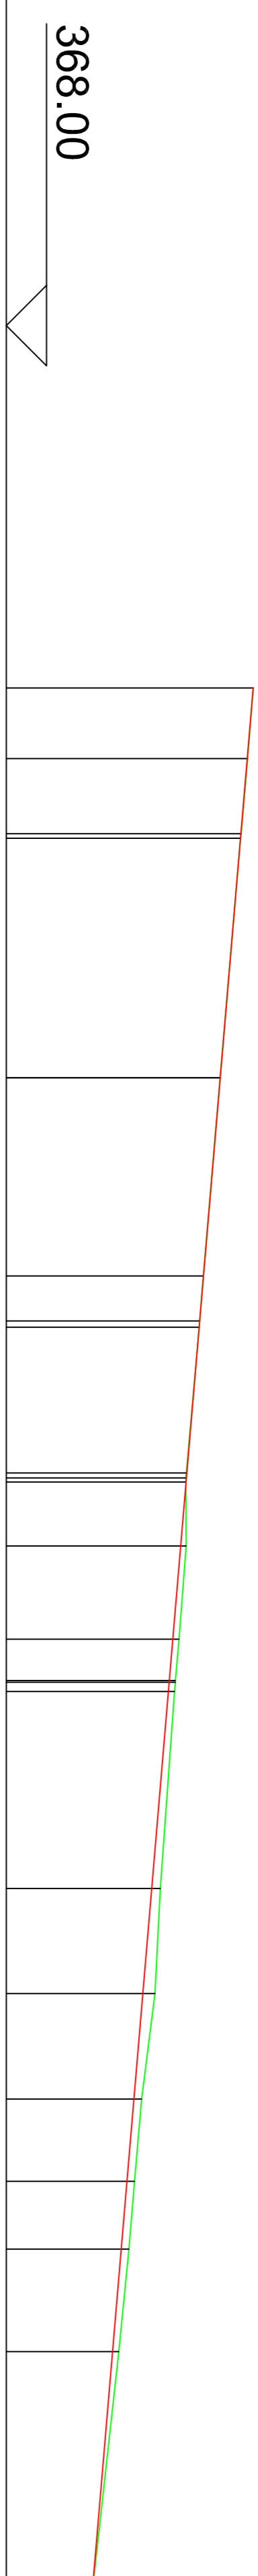

Punti	1	2	3	5	7	8	10	13	14	18	19	20	21	22	23	24	
Picchetti	1037																
Dist. Parziali	3.51	3.74	11.90	9.84	2.24	7.24	3.18	4.63	2.06	9.79	5.22	5.24	4.08	3.37	5.08	12.00	
Dist. Progressive	0.00	3.51	7.24	19.36	29.21	31.45	39.00	42.63	47.25	49.31	59.64	64.87	70.11	74.19	77.56	82.65	94.65
Quote terreno	380.28	380.00	379.68	378.62	377.80	377.61	376.95	376.93	376.58	376.40	375.66	375.38	374.73	374.37	374.09	373.59	372.26
Dist. Inclinate	3.52	3.75	11.94	9.88	2.25	7.26	3.18	4.64	2.06	9.81	5.23	5.28	4.10	3.39	5.11	12.08	
Pendenze (%)	-8.01	-8.47	-8.60	-8.43	-8.24	-8.87	0.39	-7.65	-8.81	-7.19	-5.23	-12.50	-8.77	-8.25	-9.92	-11.04	
Pendenze (°)	4°34'	4°50'	4°54'	4°49'	4°42'	5°4'	0°13'	4°22'	5°2'	4°6'	2°59'	7°7'	5°0'	4°42'	5°39'	6°17'	

Distanze Etmetriche



1

TRATTO IN PIANO