




Area Plan

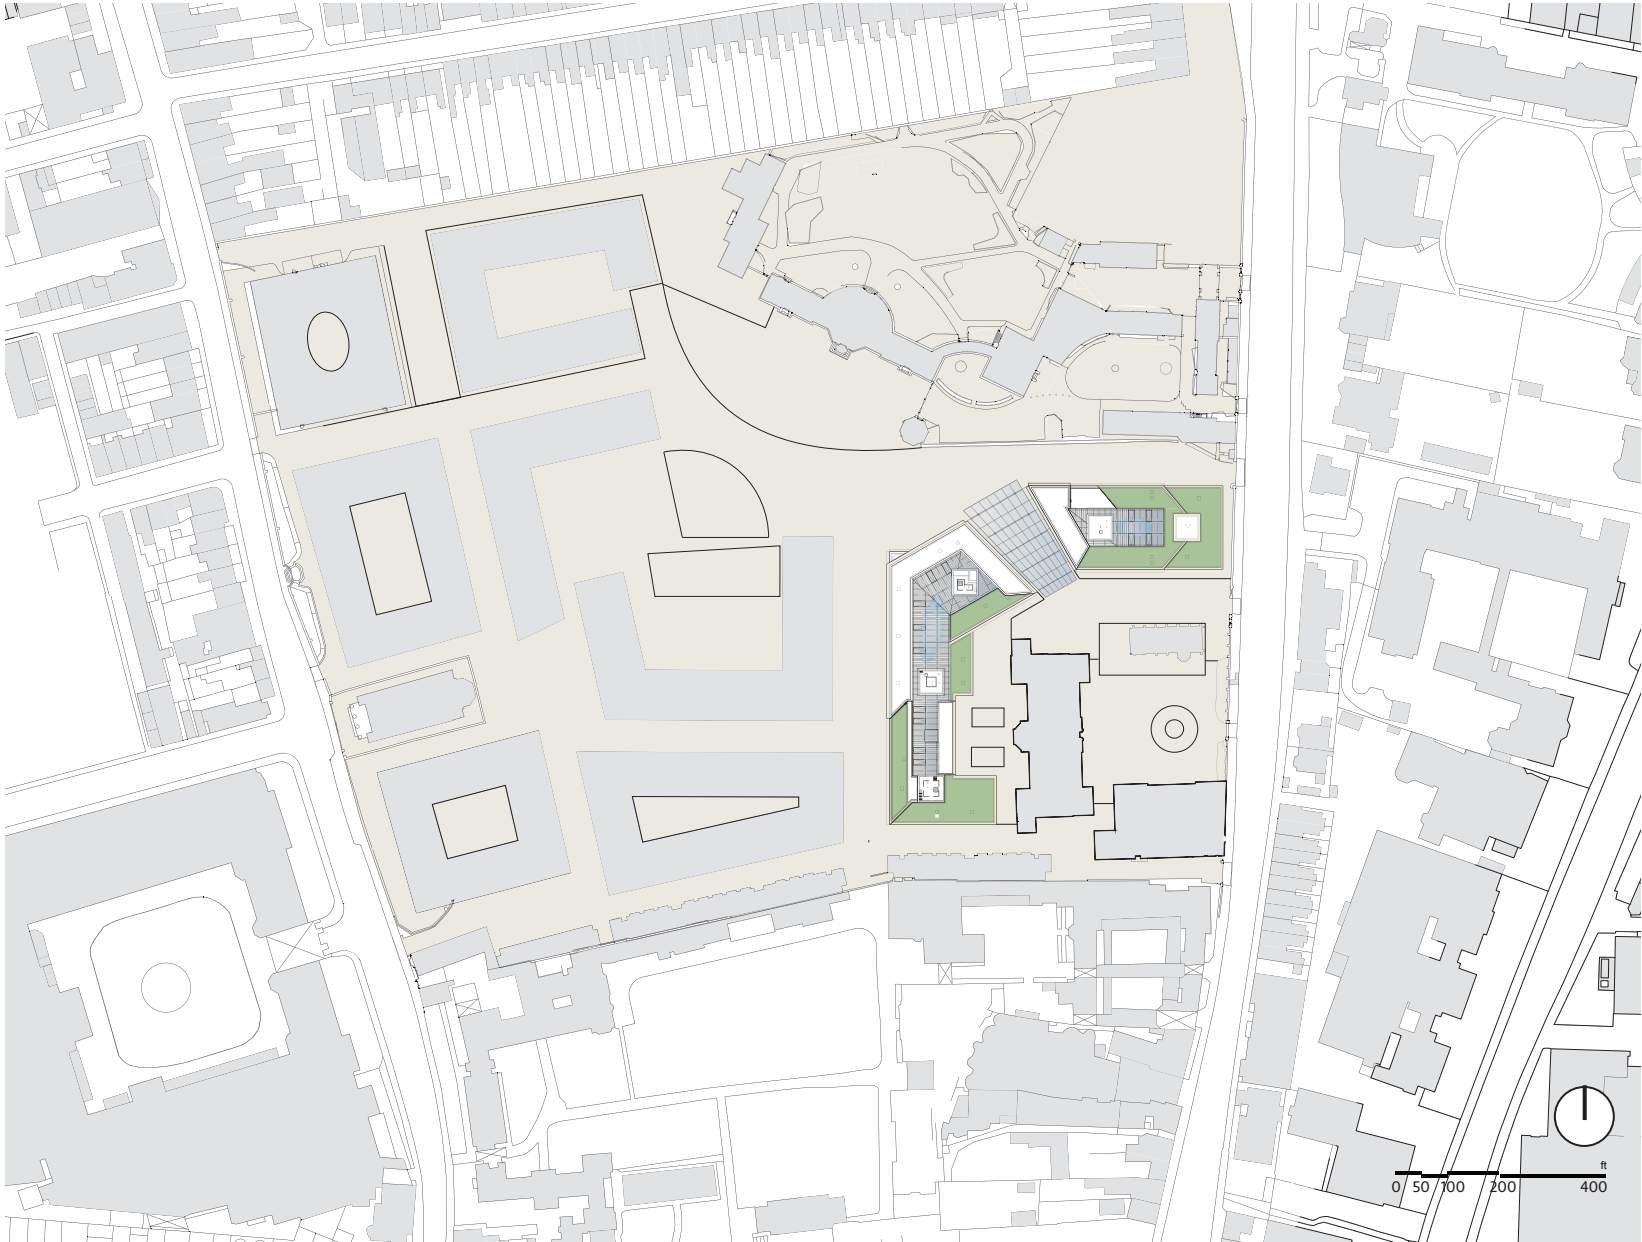

Site Plan

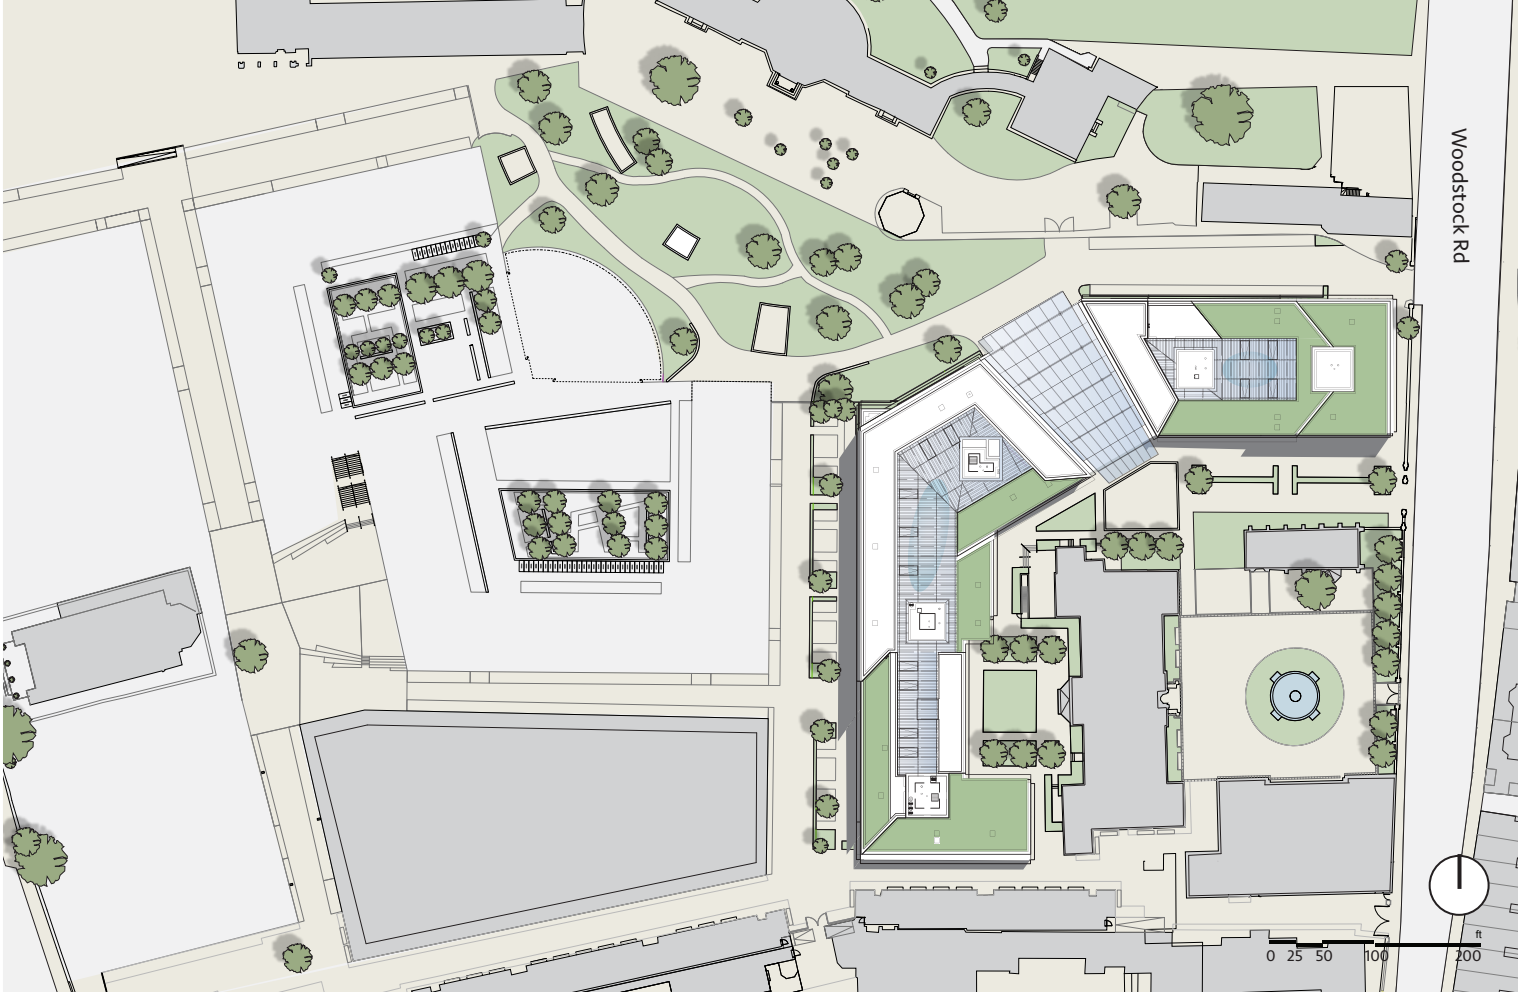


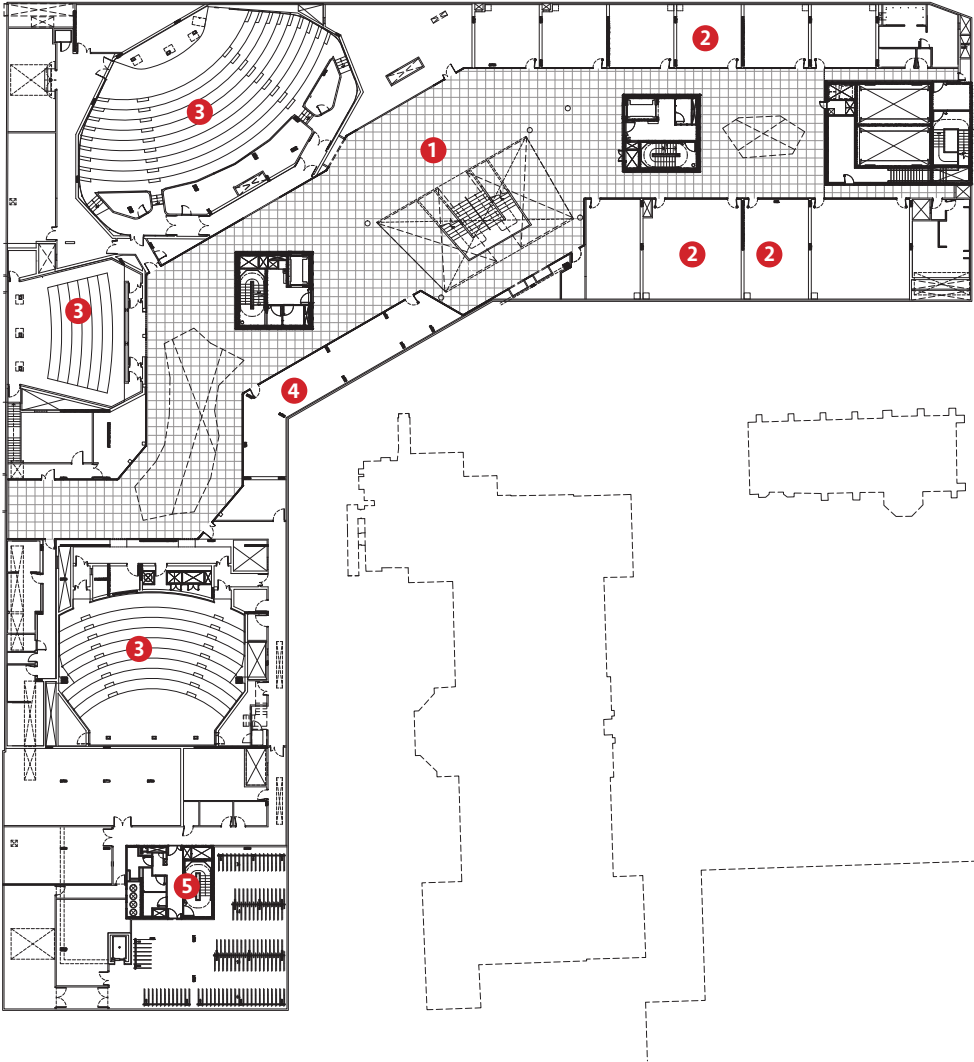


*Mezzanine Floor Plan*

- 1 Lobby
- 2 Seminar Room
- 3 Auditorium
- 4 Computer Room
- 5 Mechanical


- Ground Floor Plan*  
1 Lobby  
2 Reception  
3 Typical Office  
4 Study Area  
5 Meeting Room  
6 Atrium

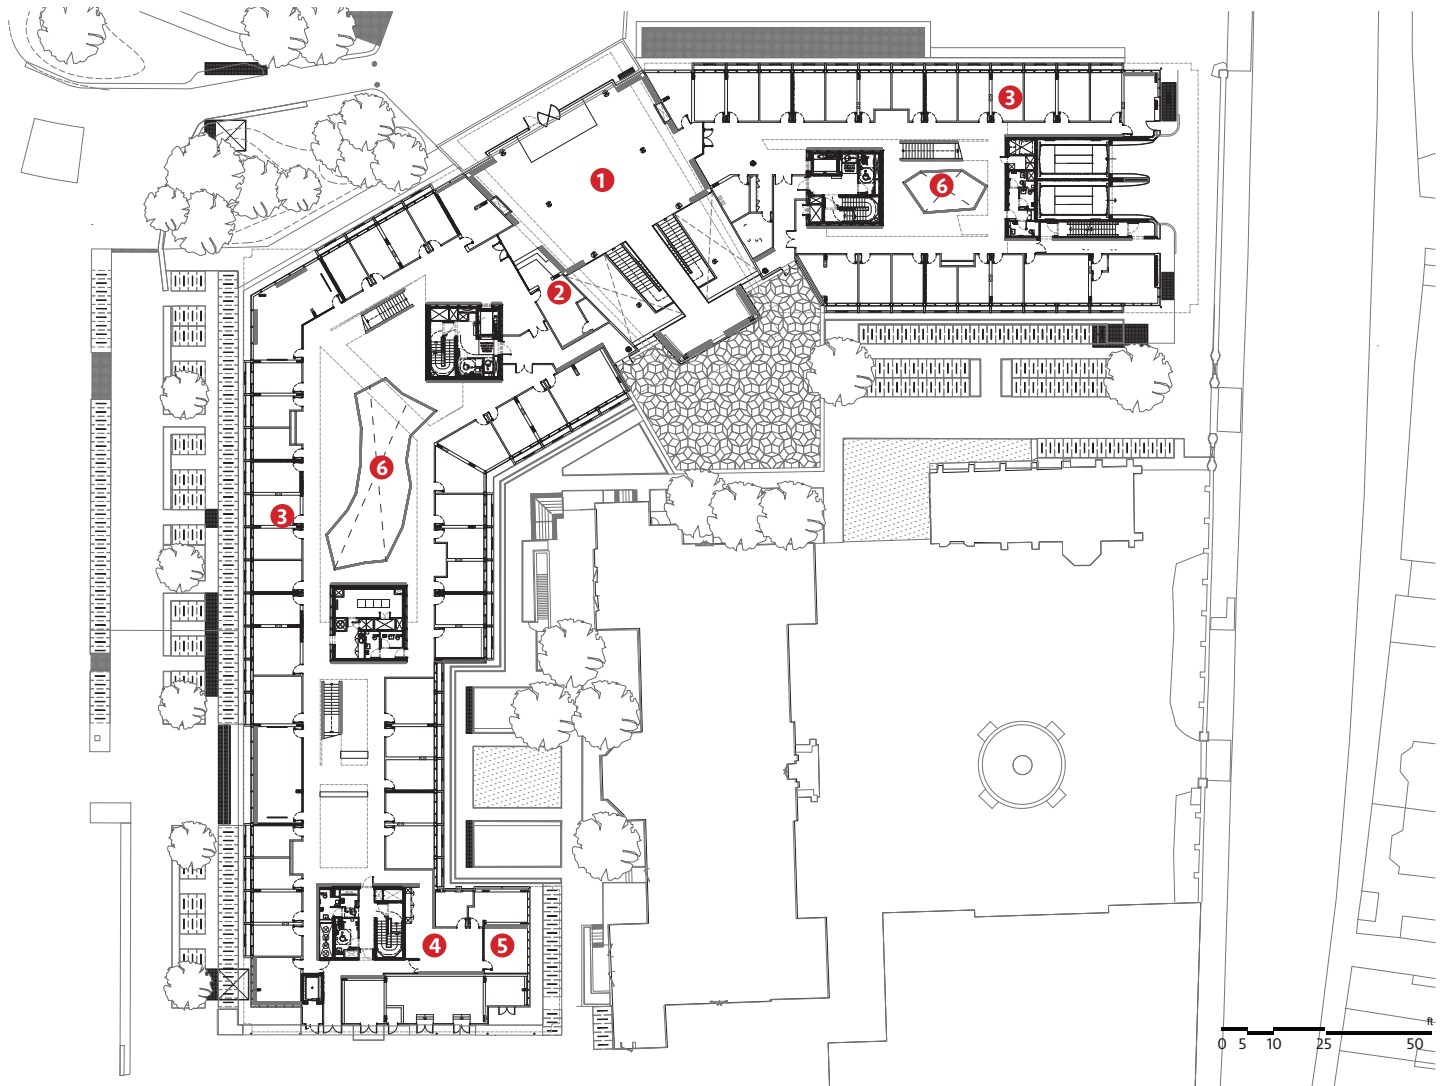

Typical Floor Plan  
1 Atrium  
2 Typical Office  
3 Study Area  
4 Meeting Room

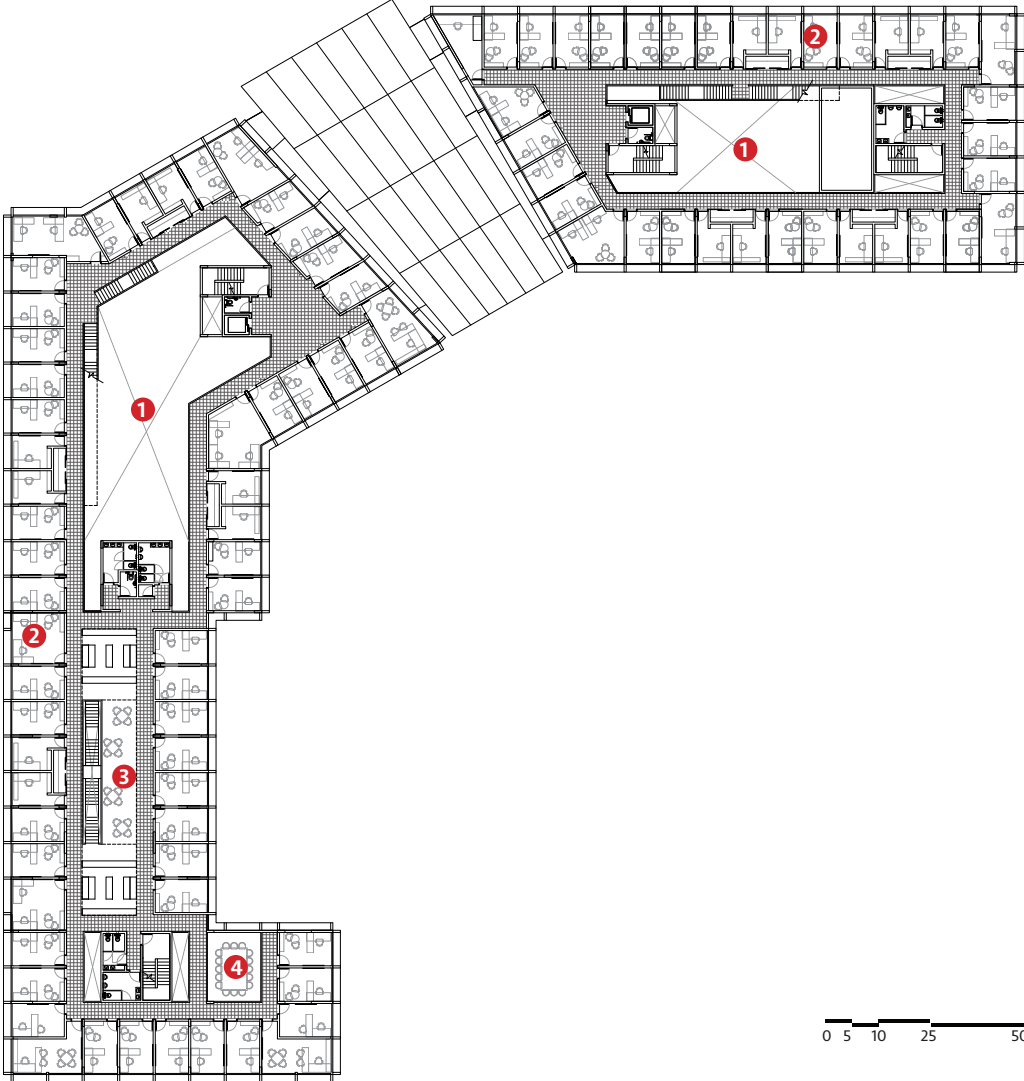

- Building Section*  
1 Lobby  
2 Reception  
5 Main Common Room  
4 Typical Office  
5 Auto Lift  
6 Atrium

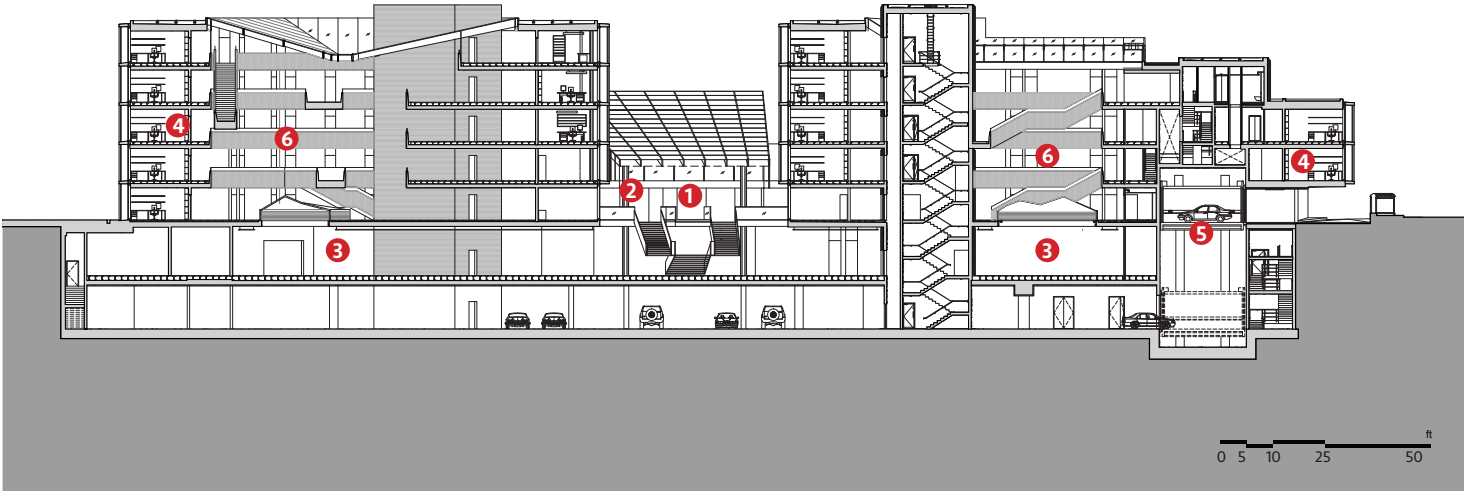

- Building Section*  
1 Parking Garage  
2 Medium Auditorium  
3 Large Auditorium  
4 Main Common Room  
5 Main Atrium  
6 Typical Office

