


Habitação multifamiliar


Bairro da Serafina/Liberdade



Planta à cota 74.2m

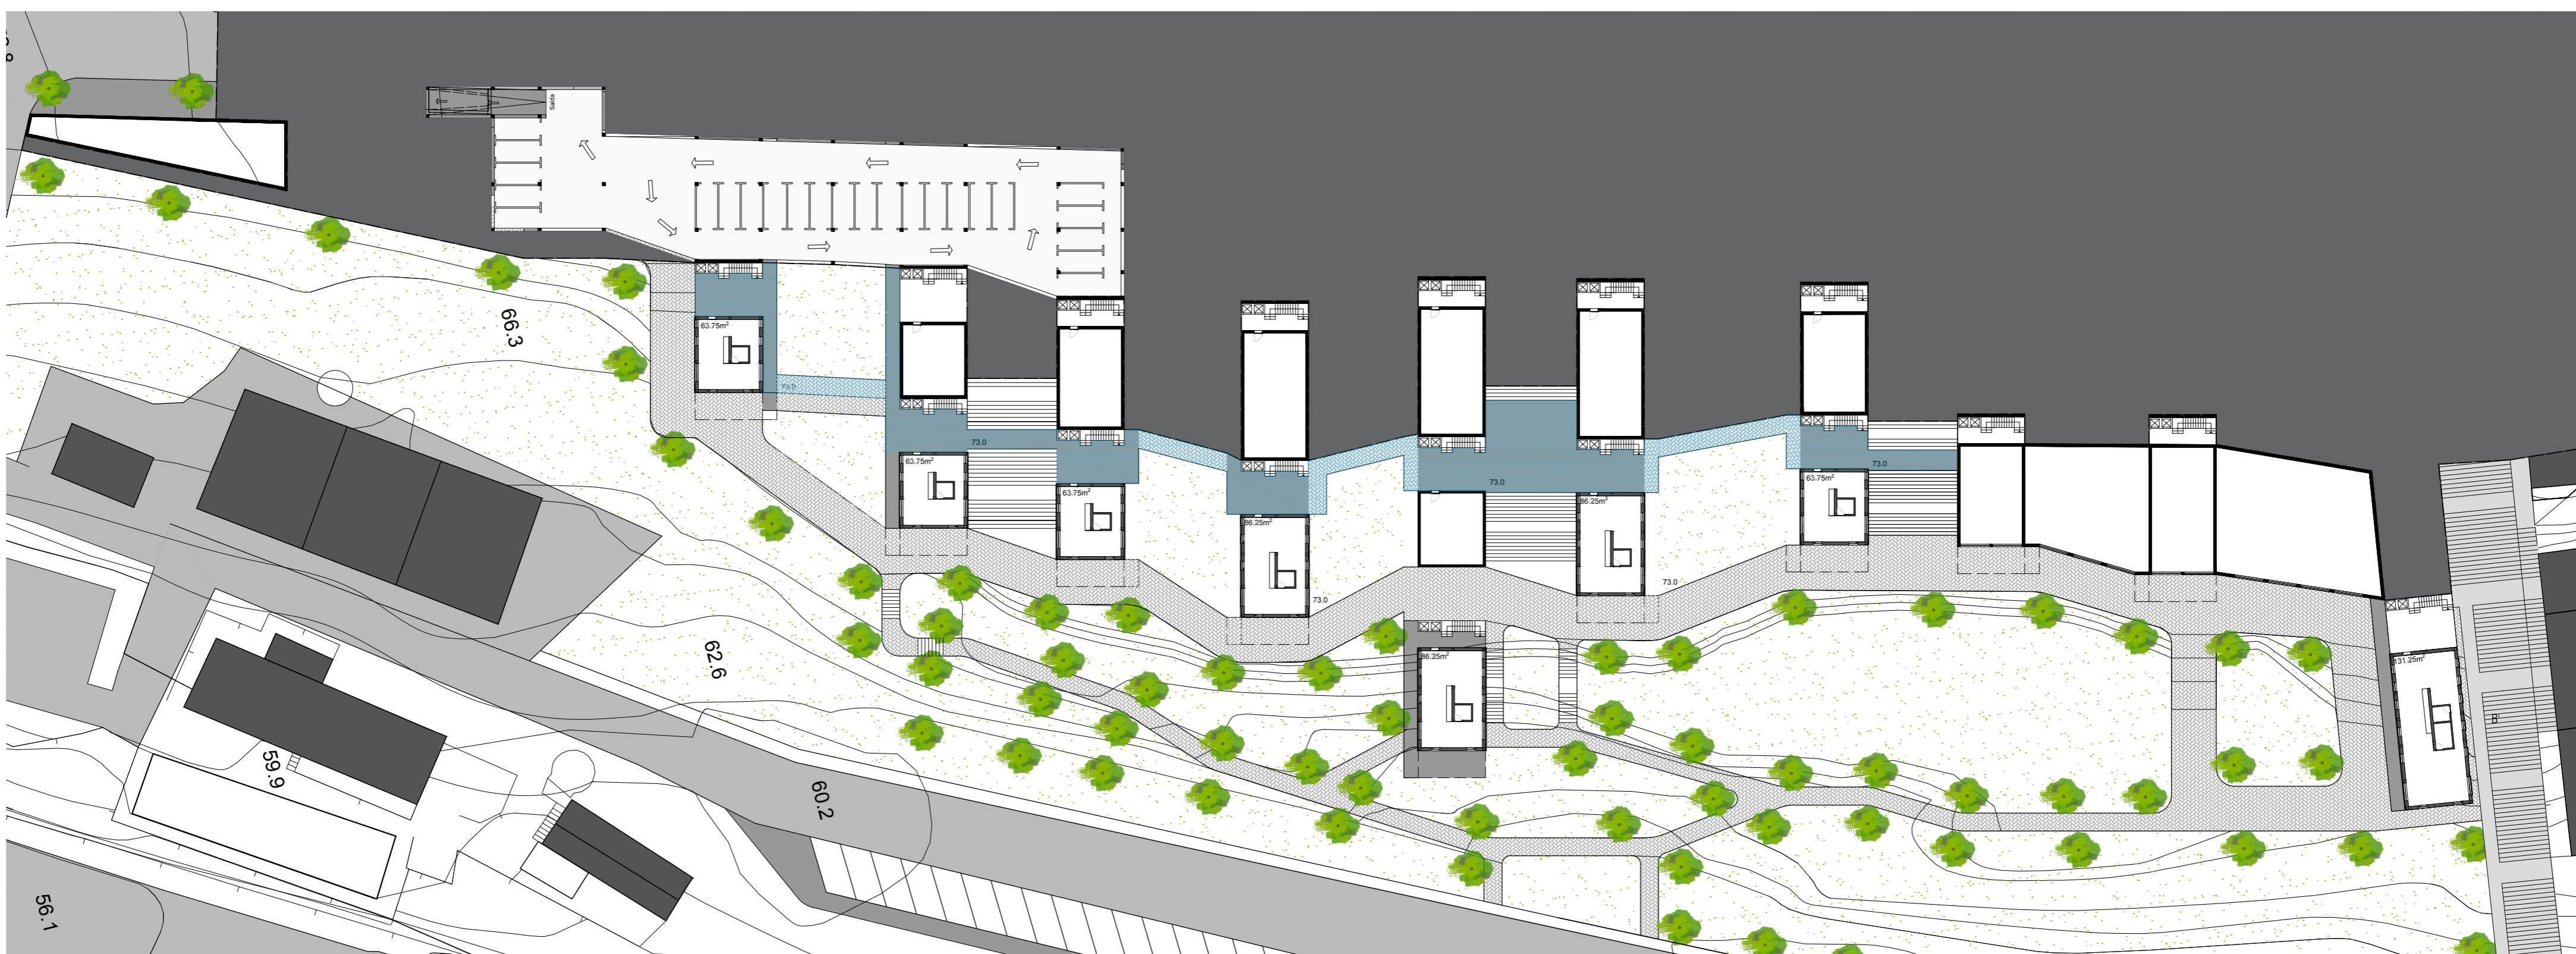

Planta à cota 71.2m

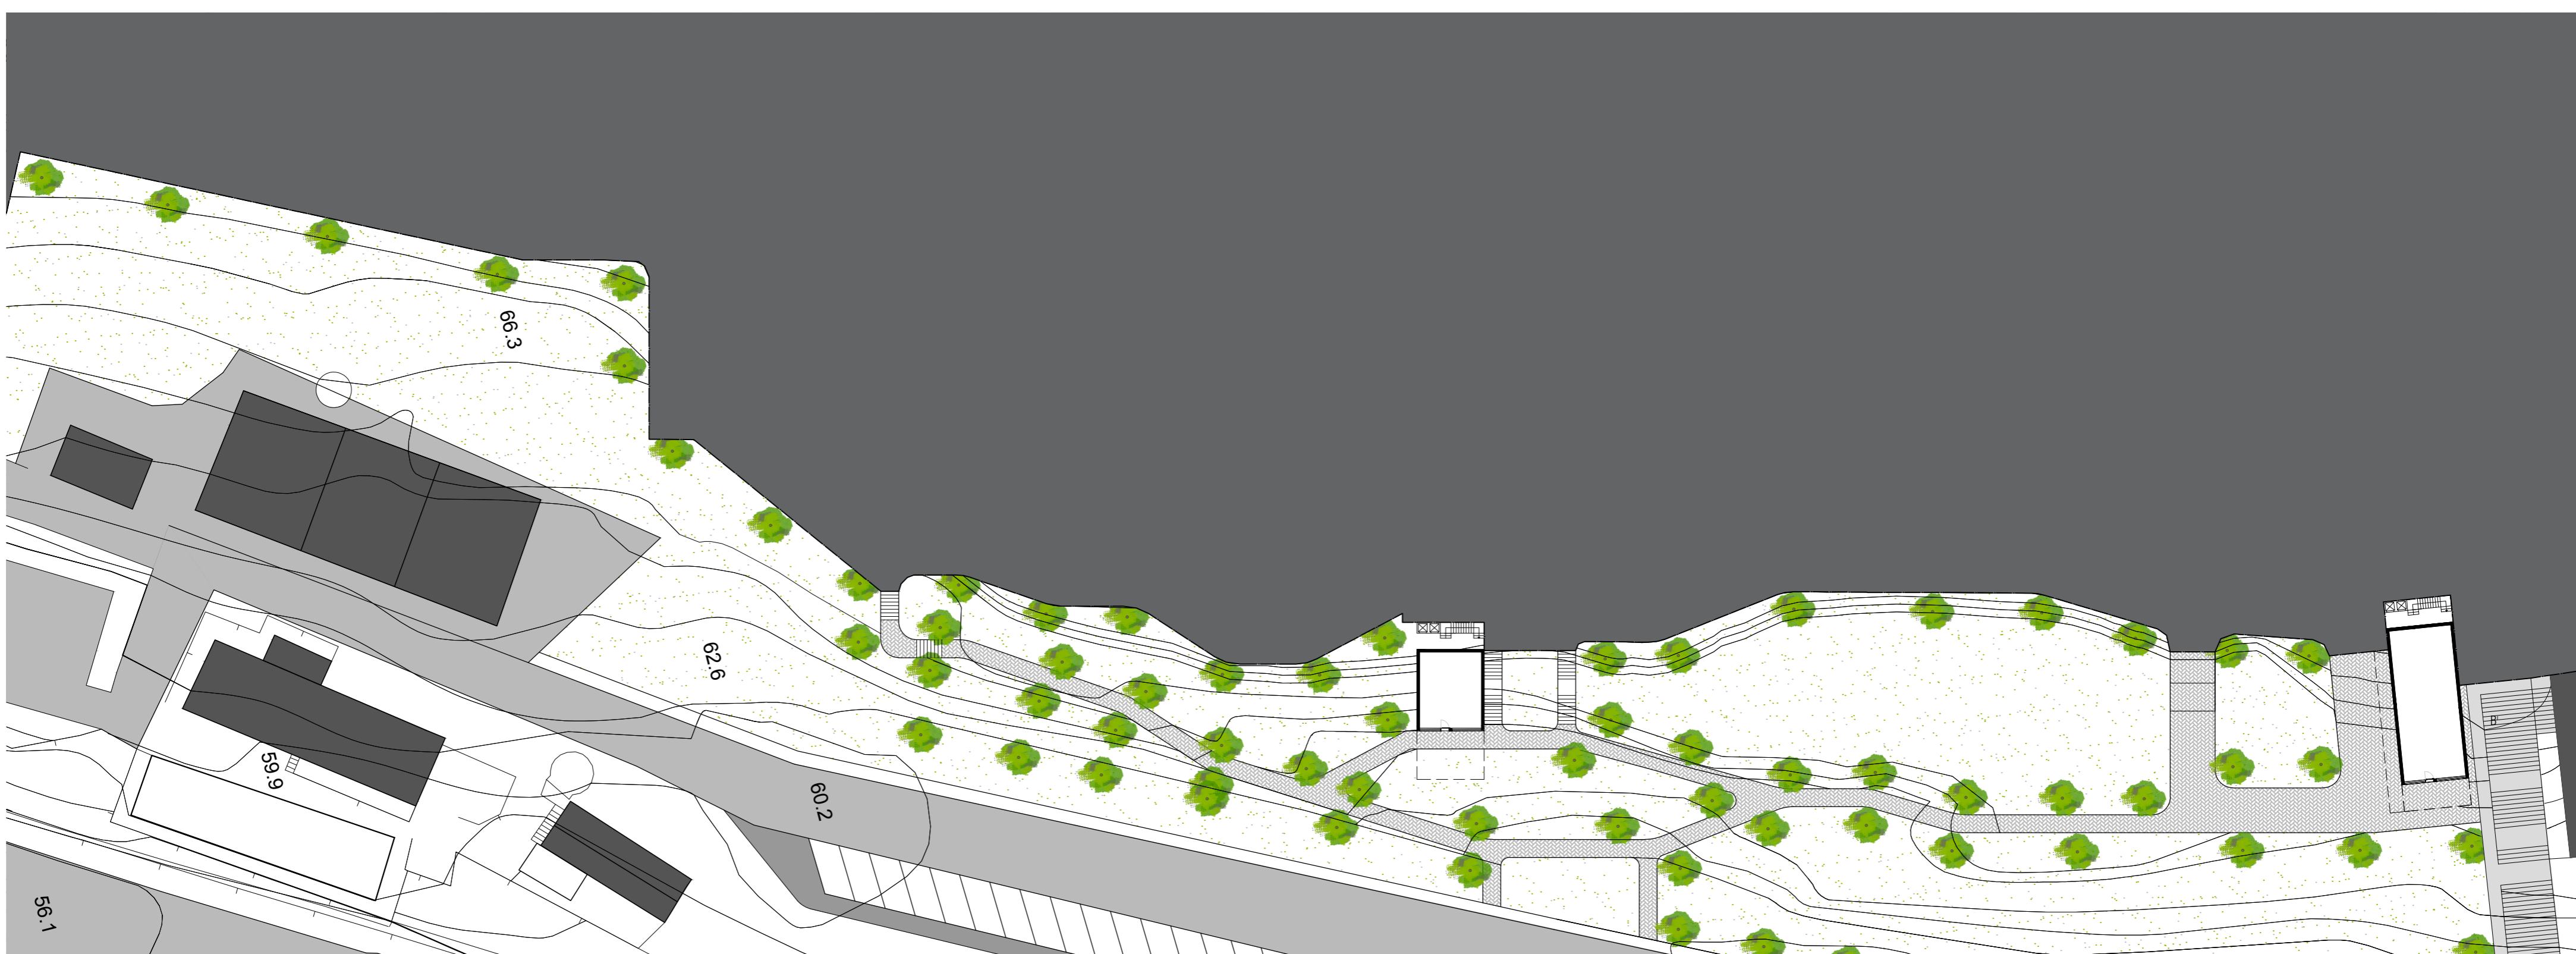

Planta à cota 68.2m Esc:1/500

