





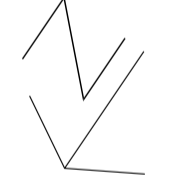

SITUATION

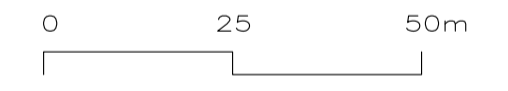

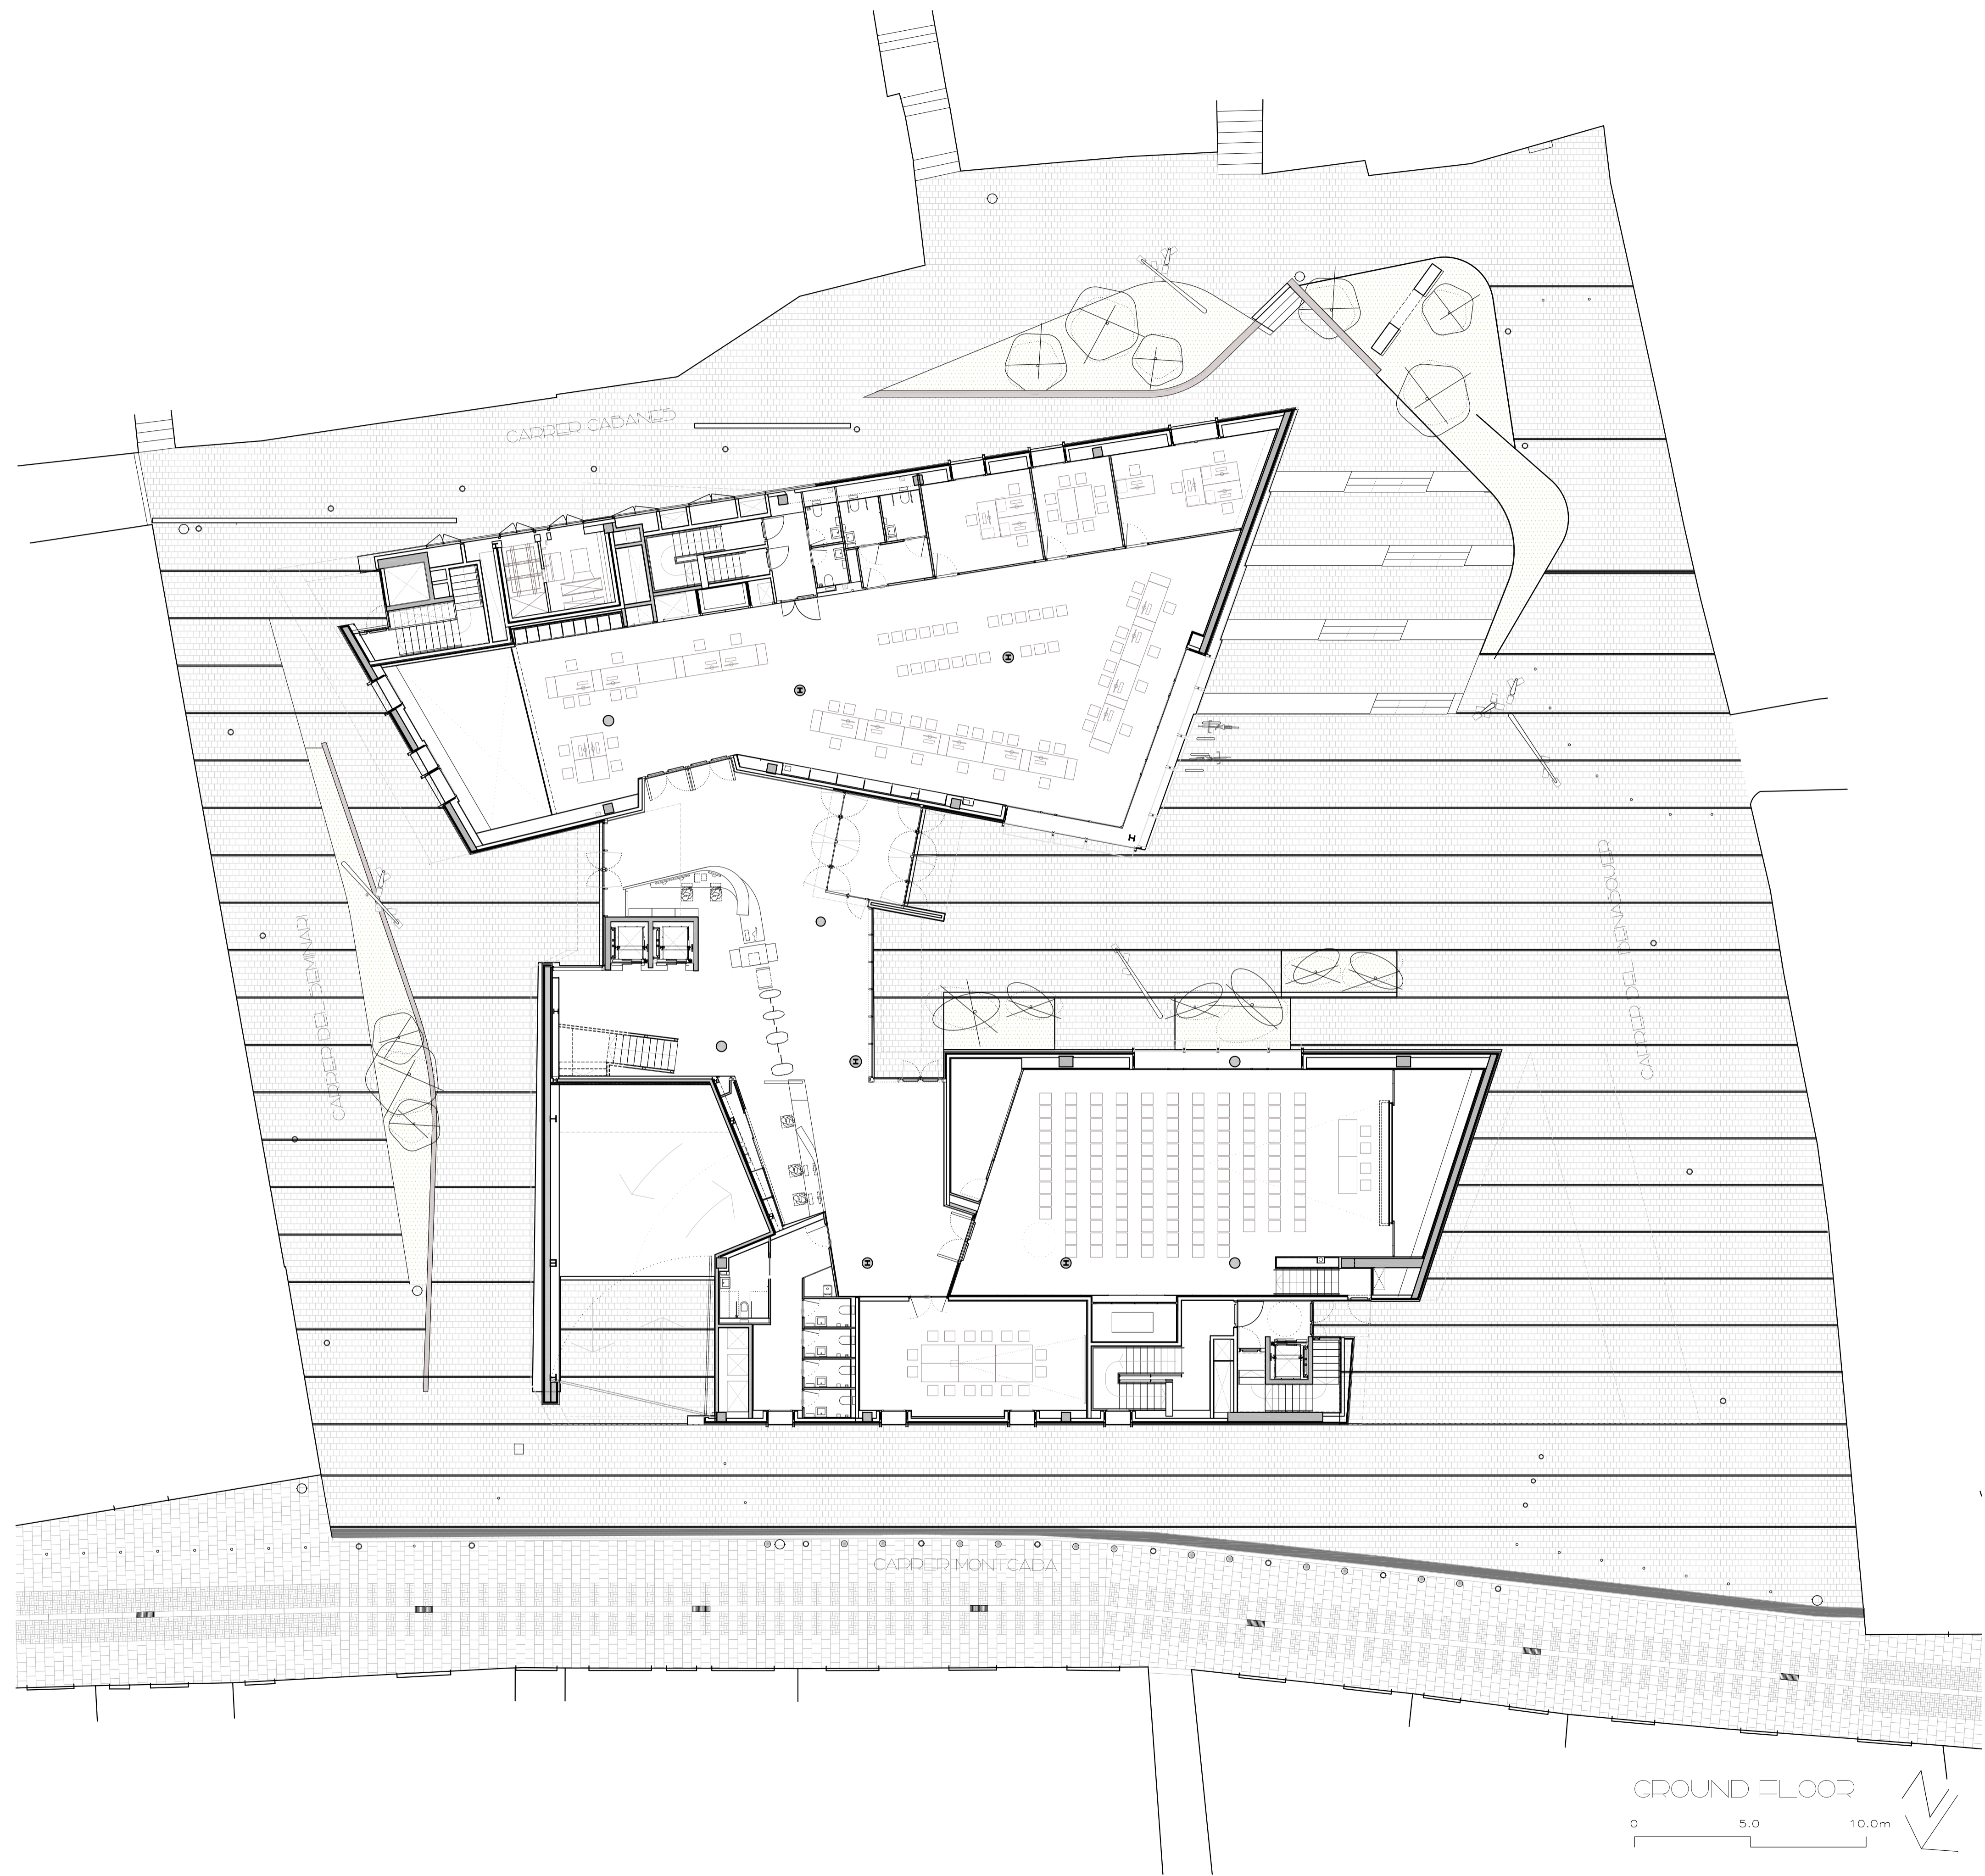

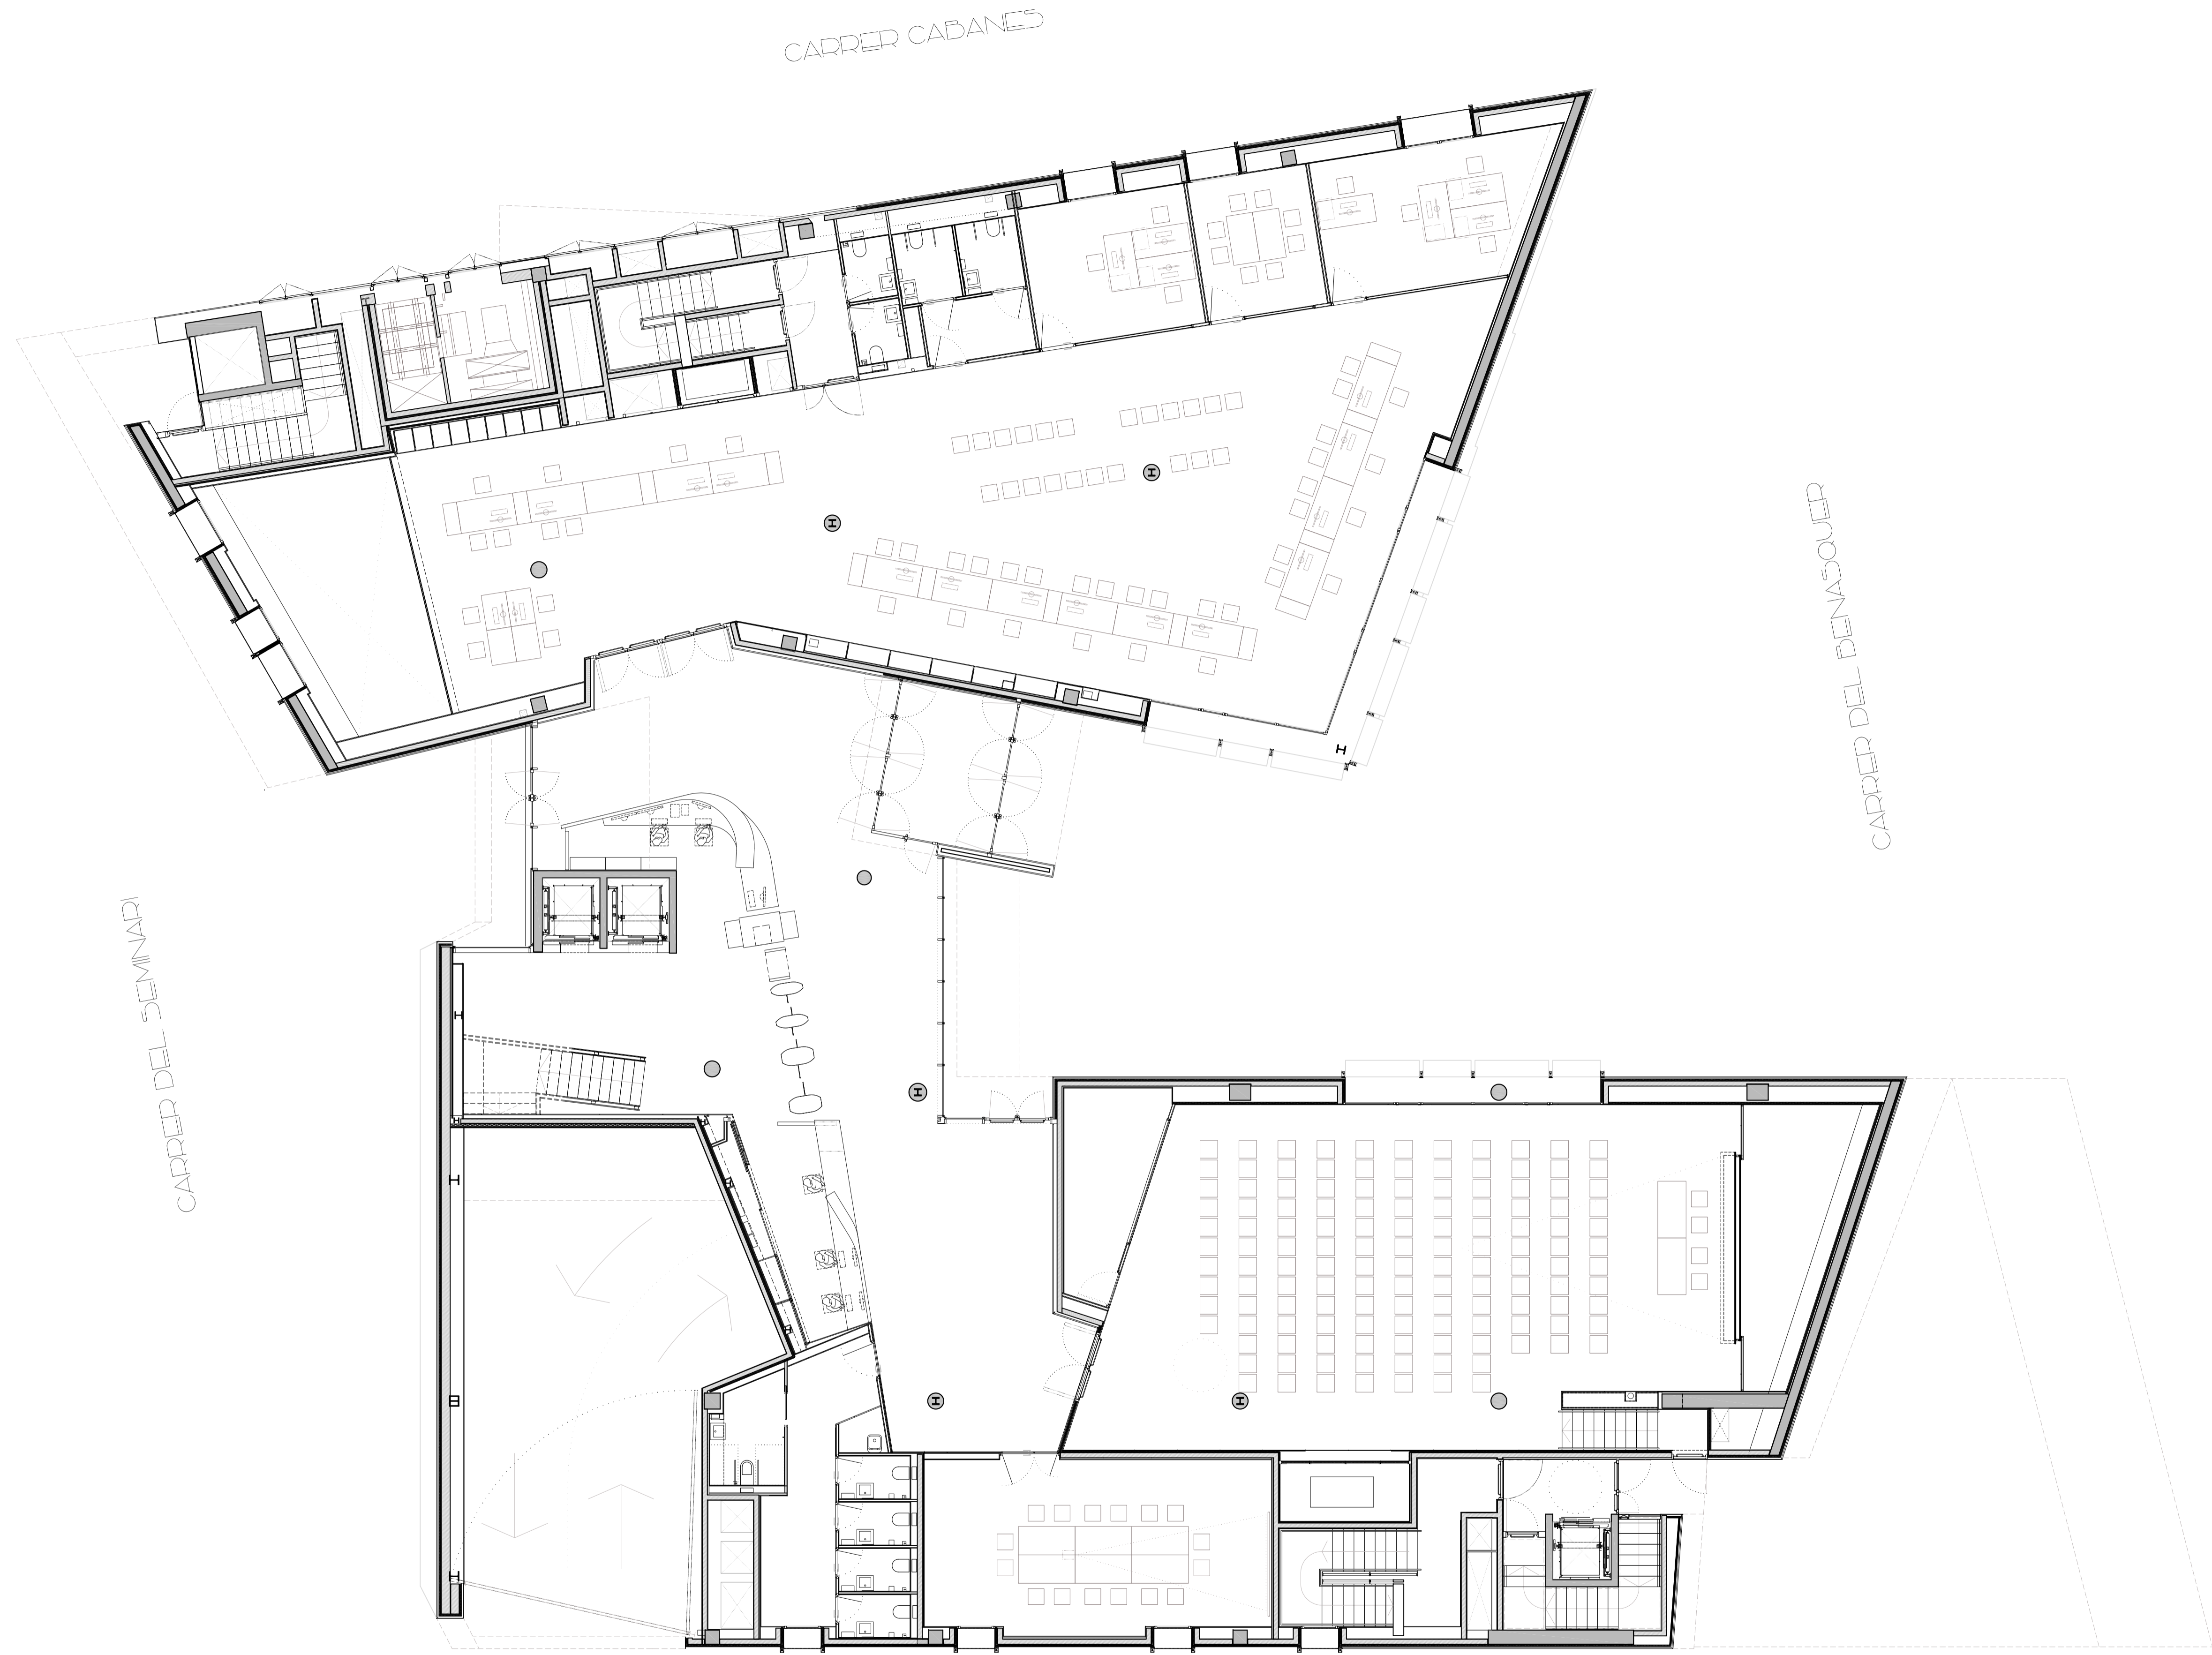


CARRER CABANES

CARRER DEL BENASQUER


CARRER DEL SEMINARI

CARRER MONTCADA

GROUND FLOOR

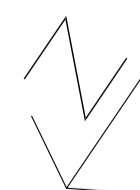

CARRER CADANES

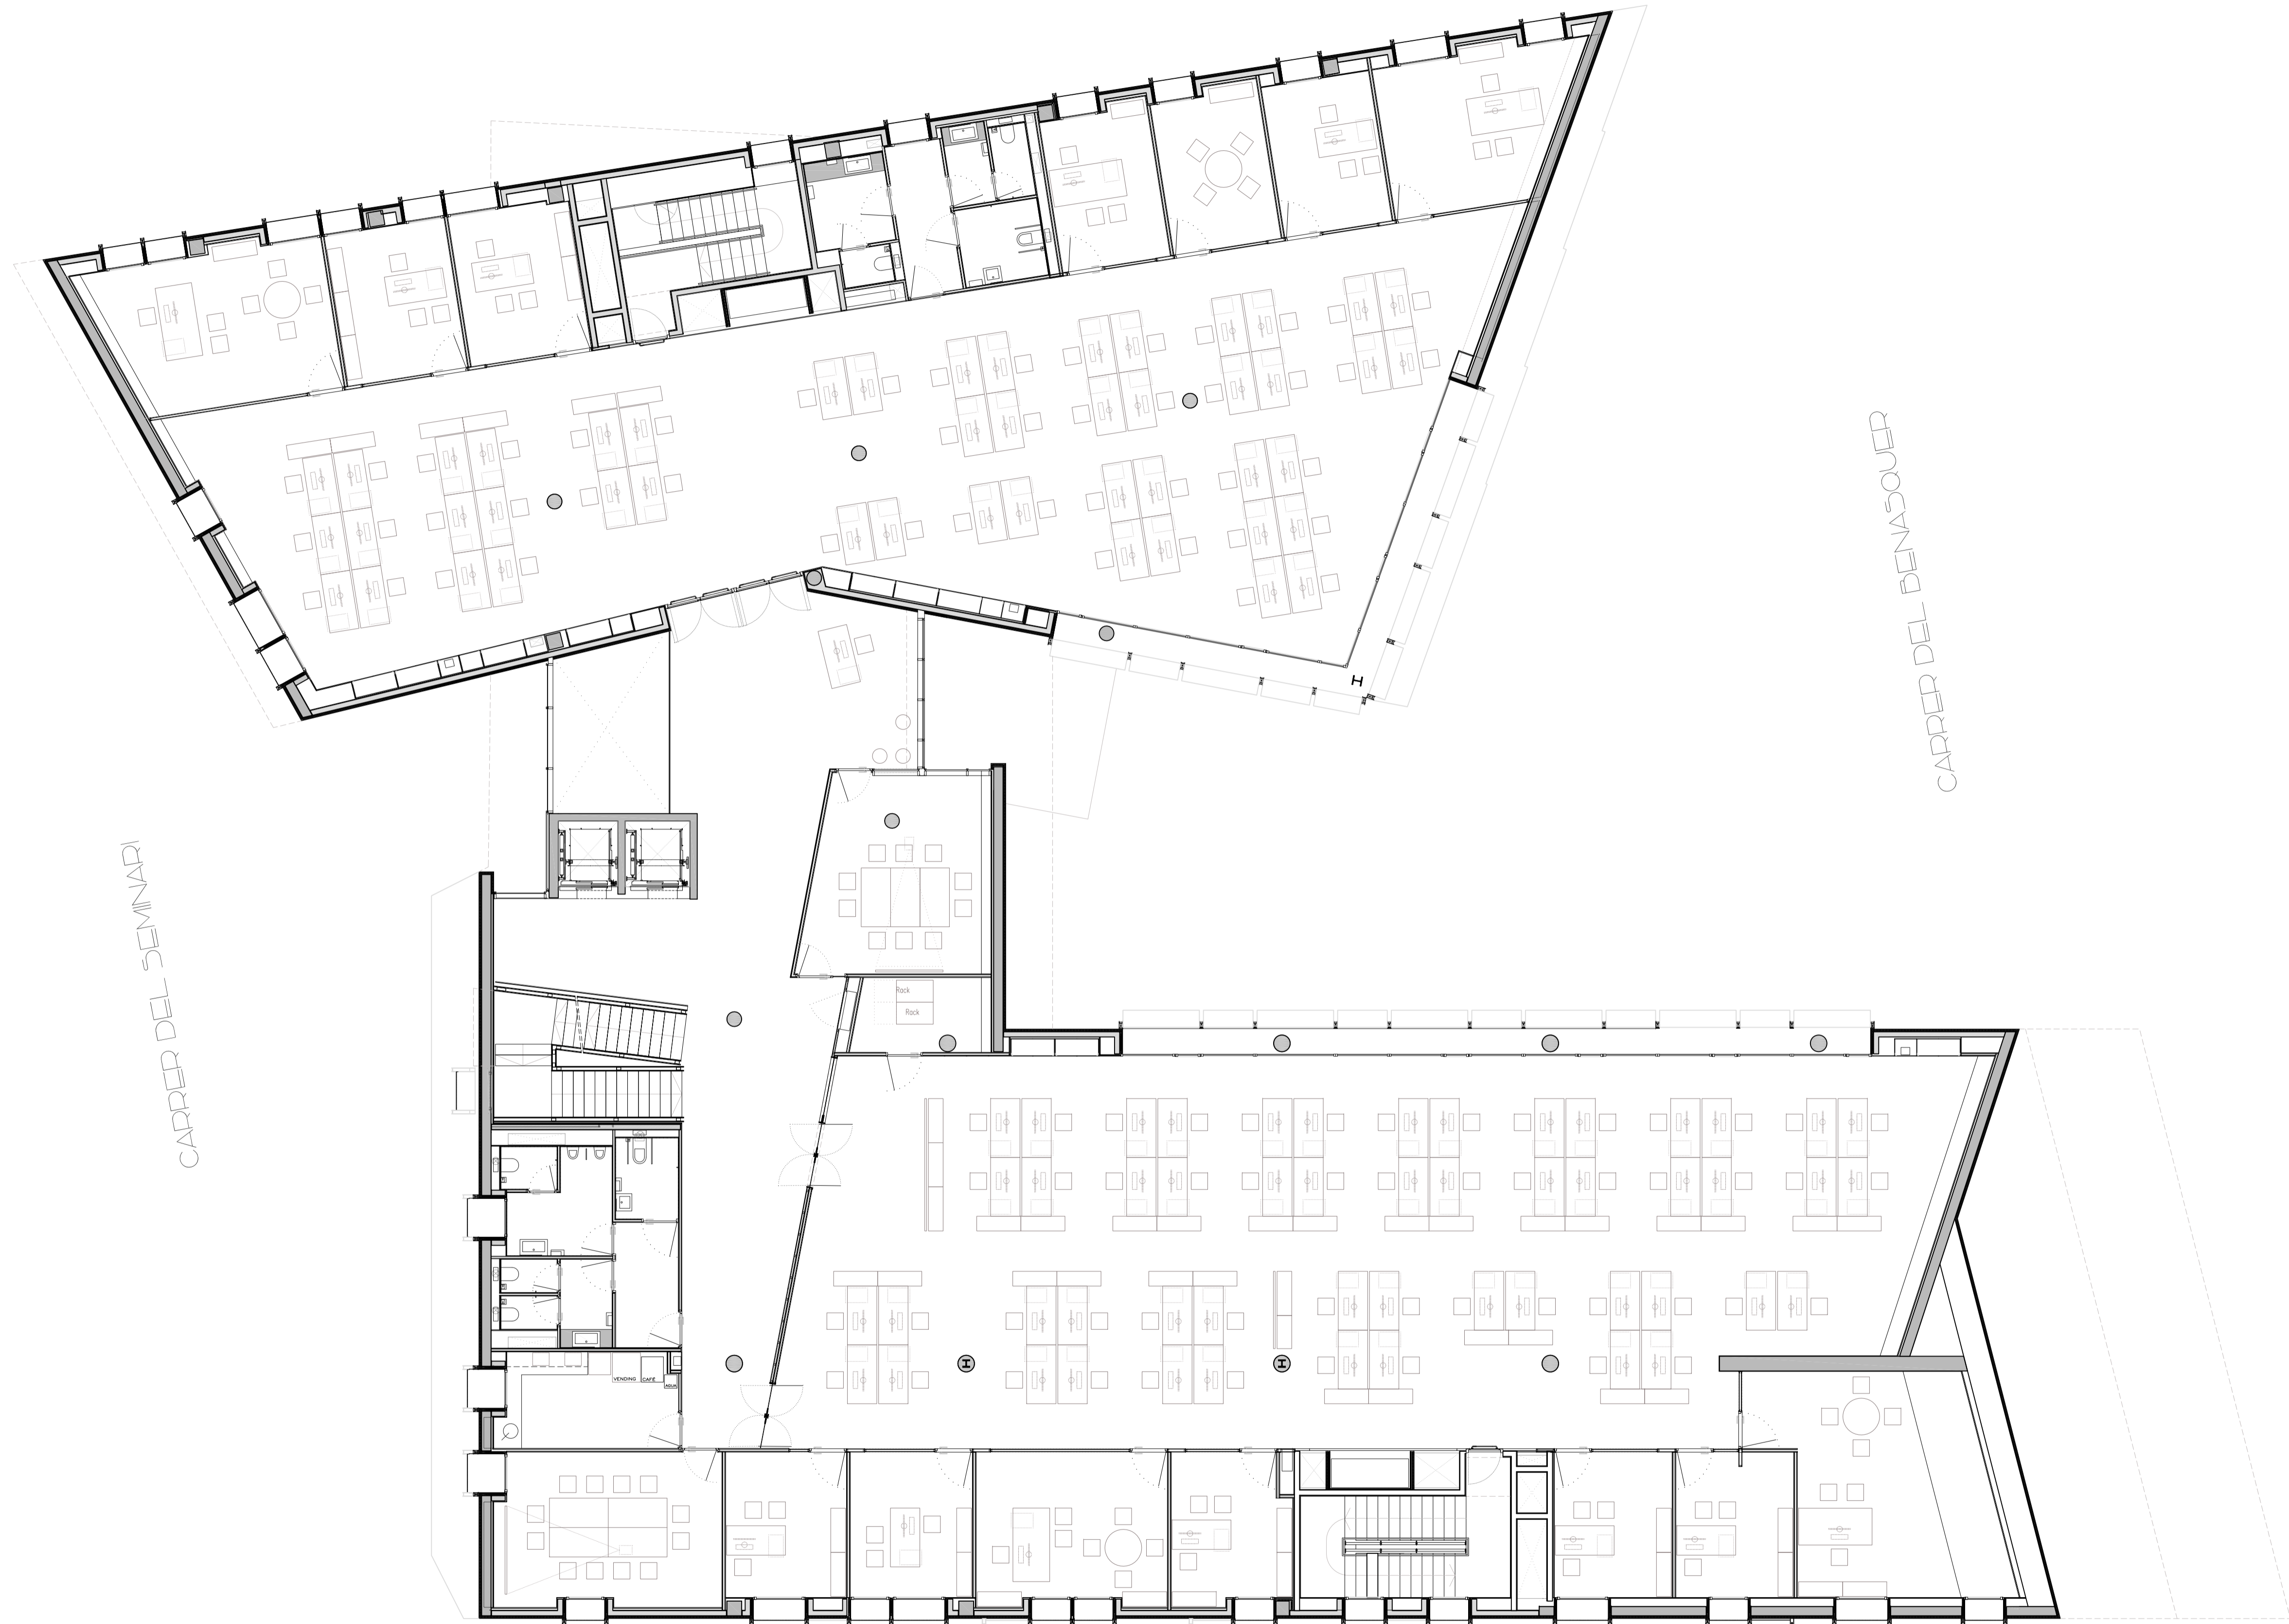


CARRER DEL SEMINARI


CARRER DEL BENASQUER

CARRER MONTCADA

FIRST FLOOR  
0 2.5 5.0m

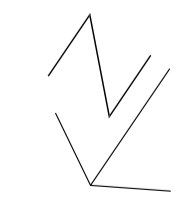

CARRER CABANES


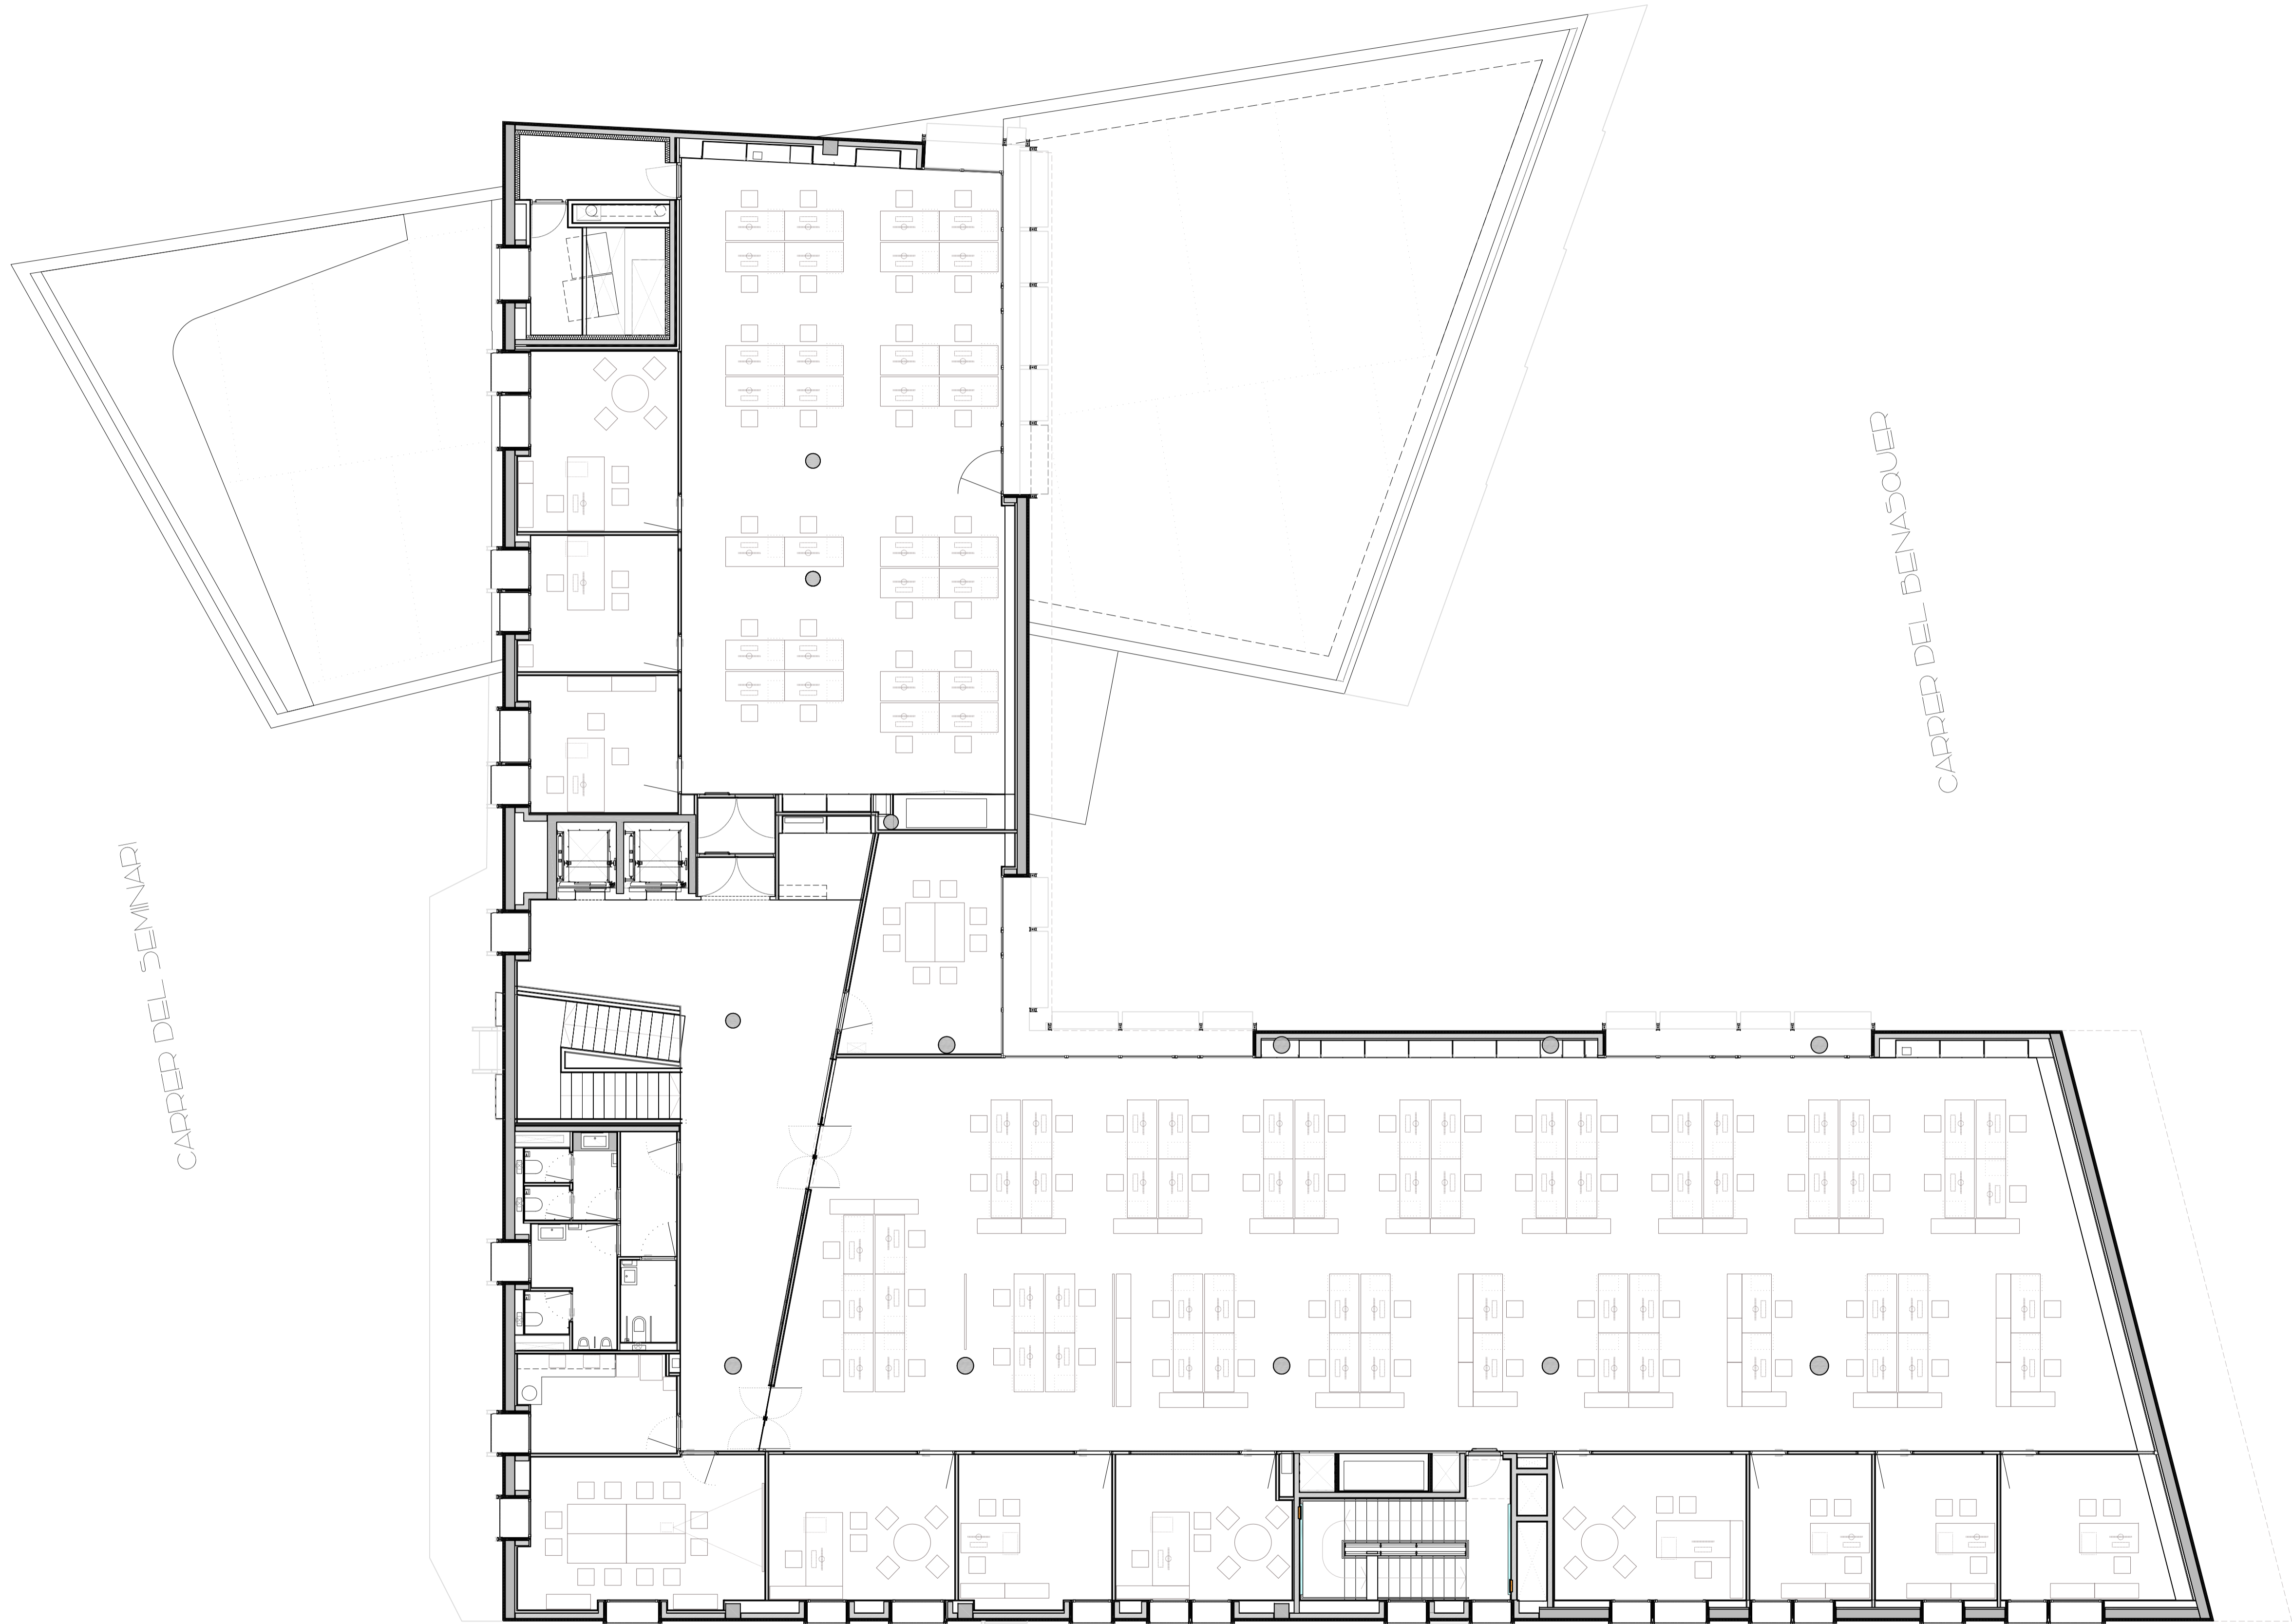



CARRER DEL BENASQUER

CARRER DEL SEMINARI


CARRER MONTCADA

SECOND FLOOR

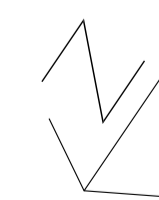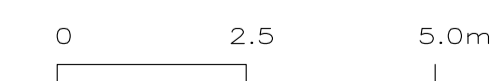

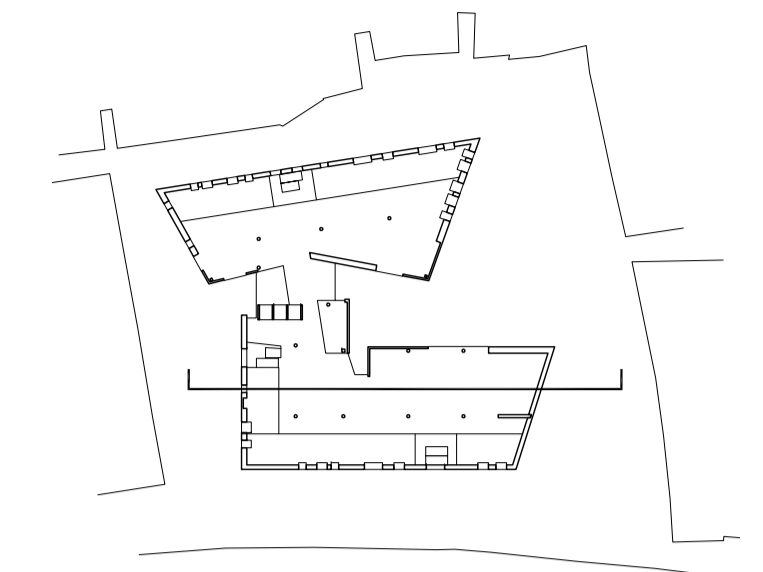


LONGITUDINAL SECTION 1

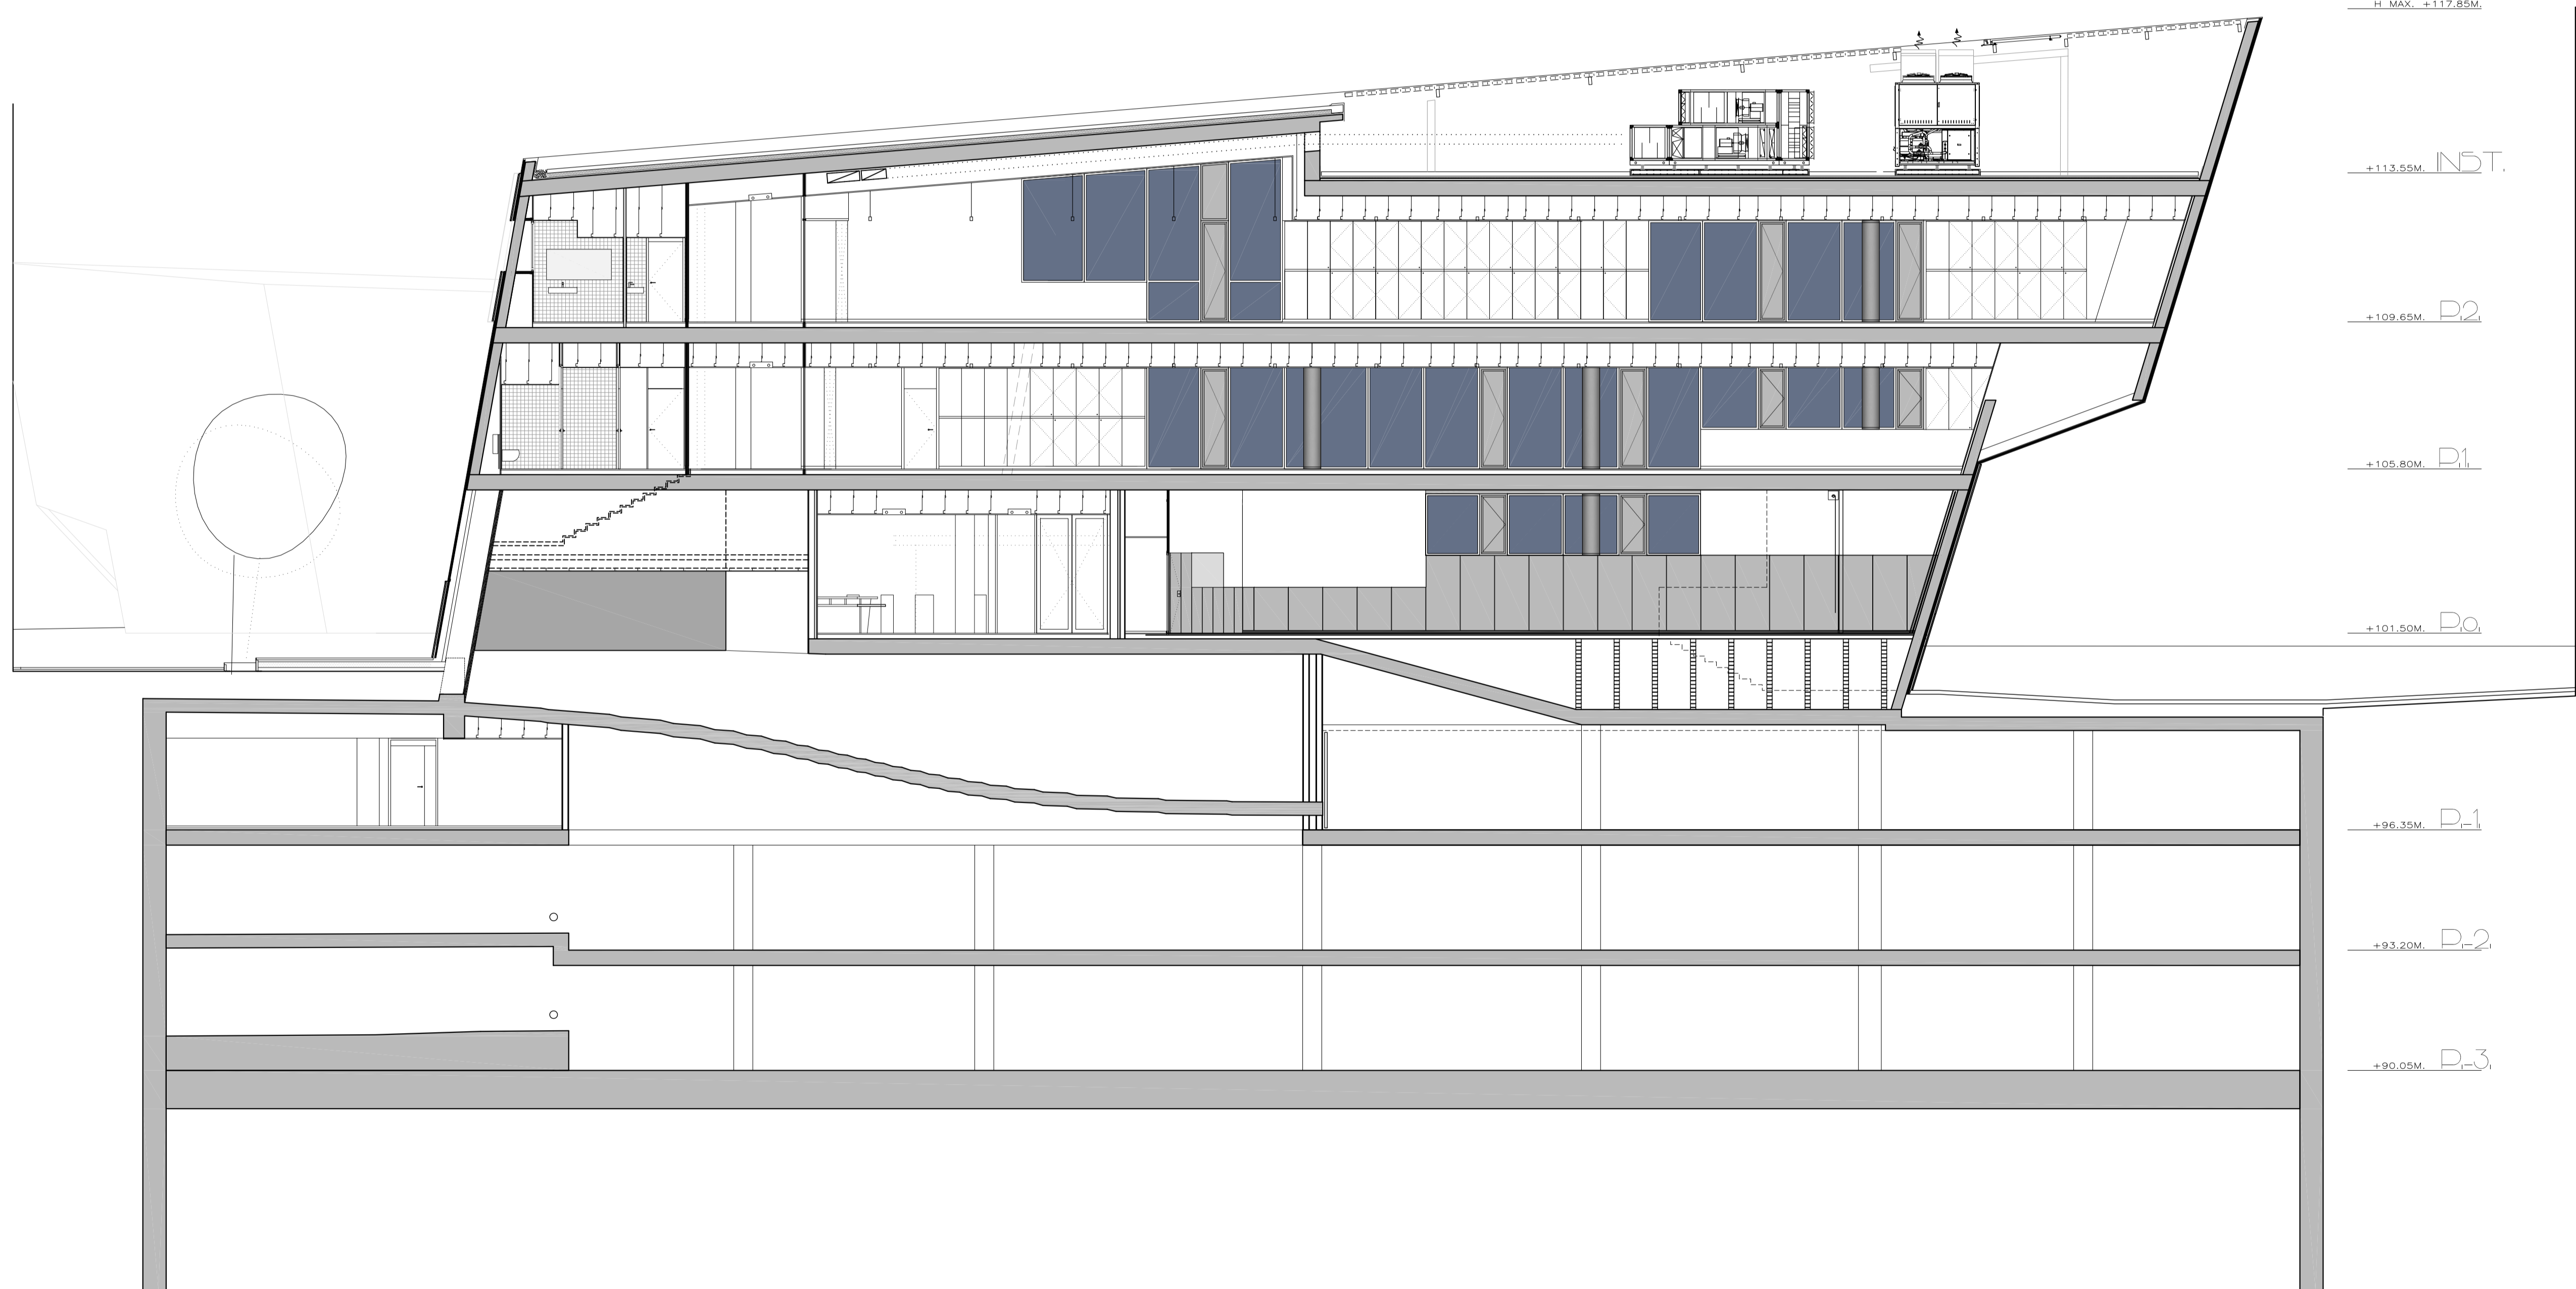


LONGITUDINAL SECTION 1



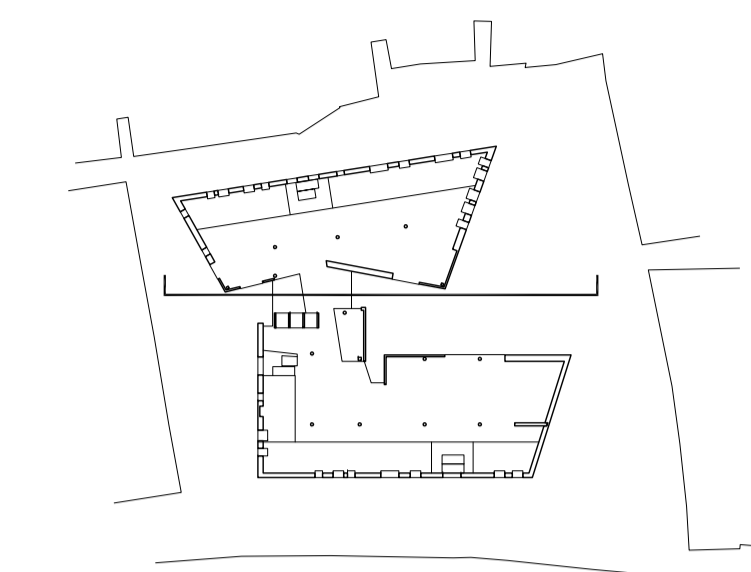

LONGITUDINAL SECTION 2

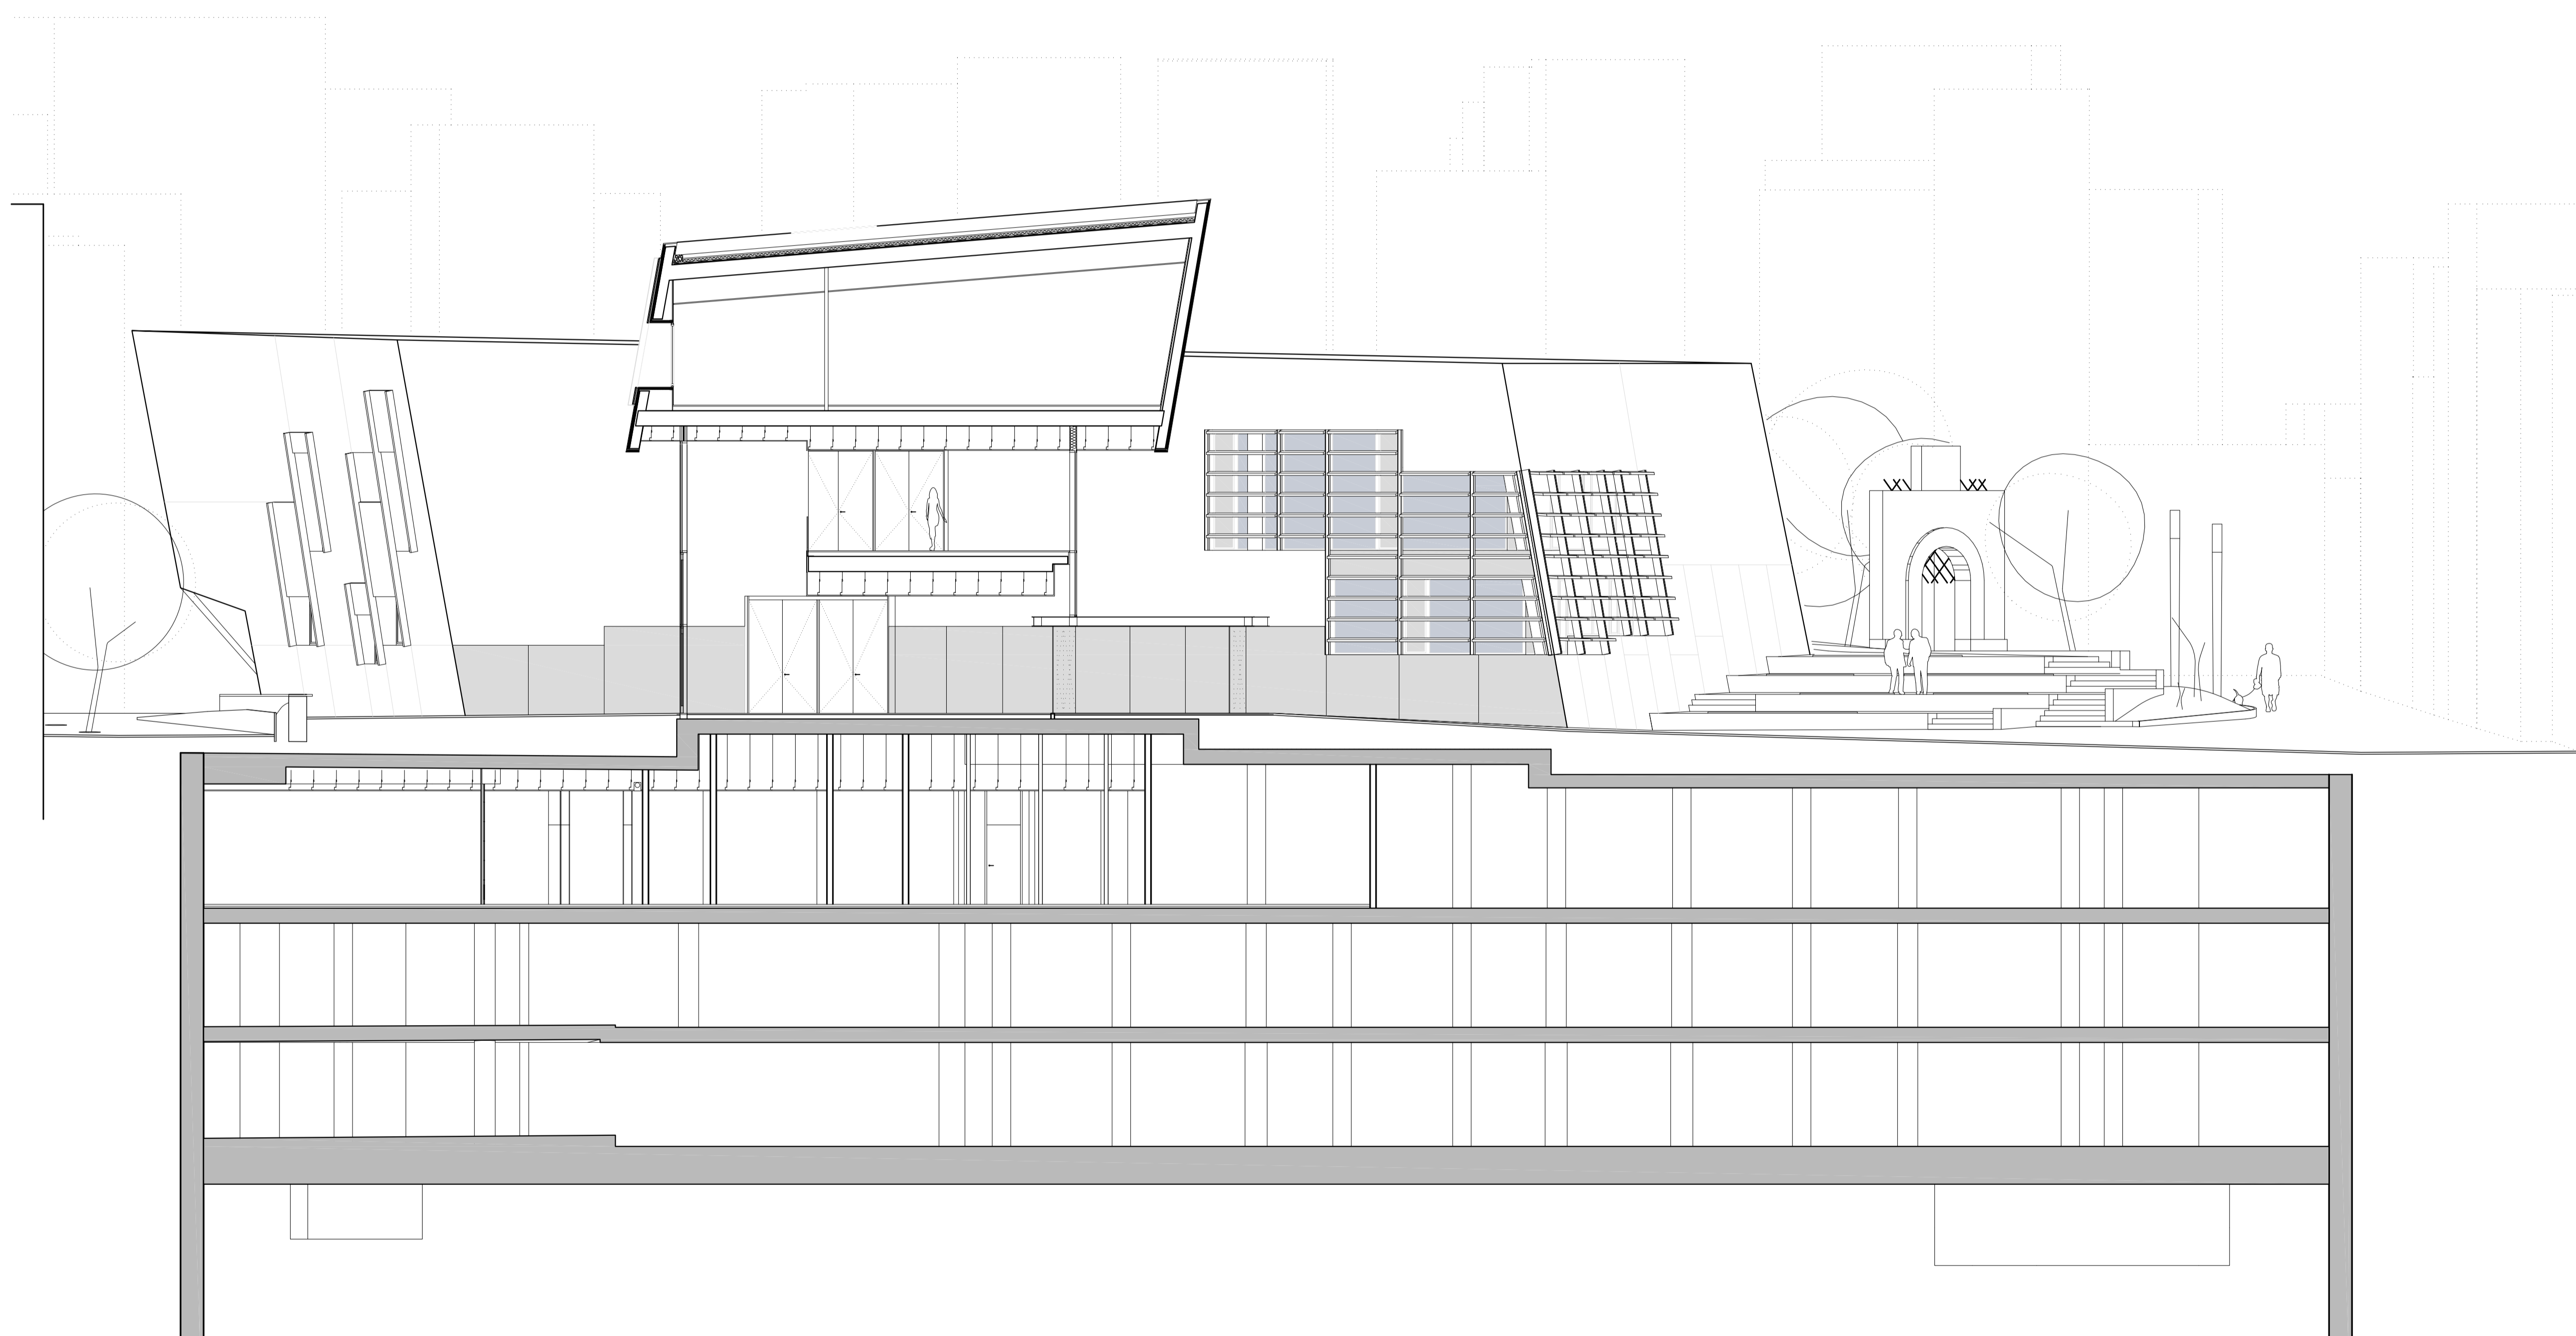

LONGITUDINAL SECTION 2

0 2.5 5.0m