


Timber Structure

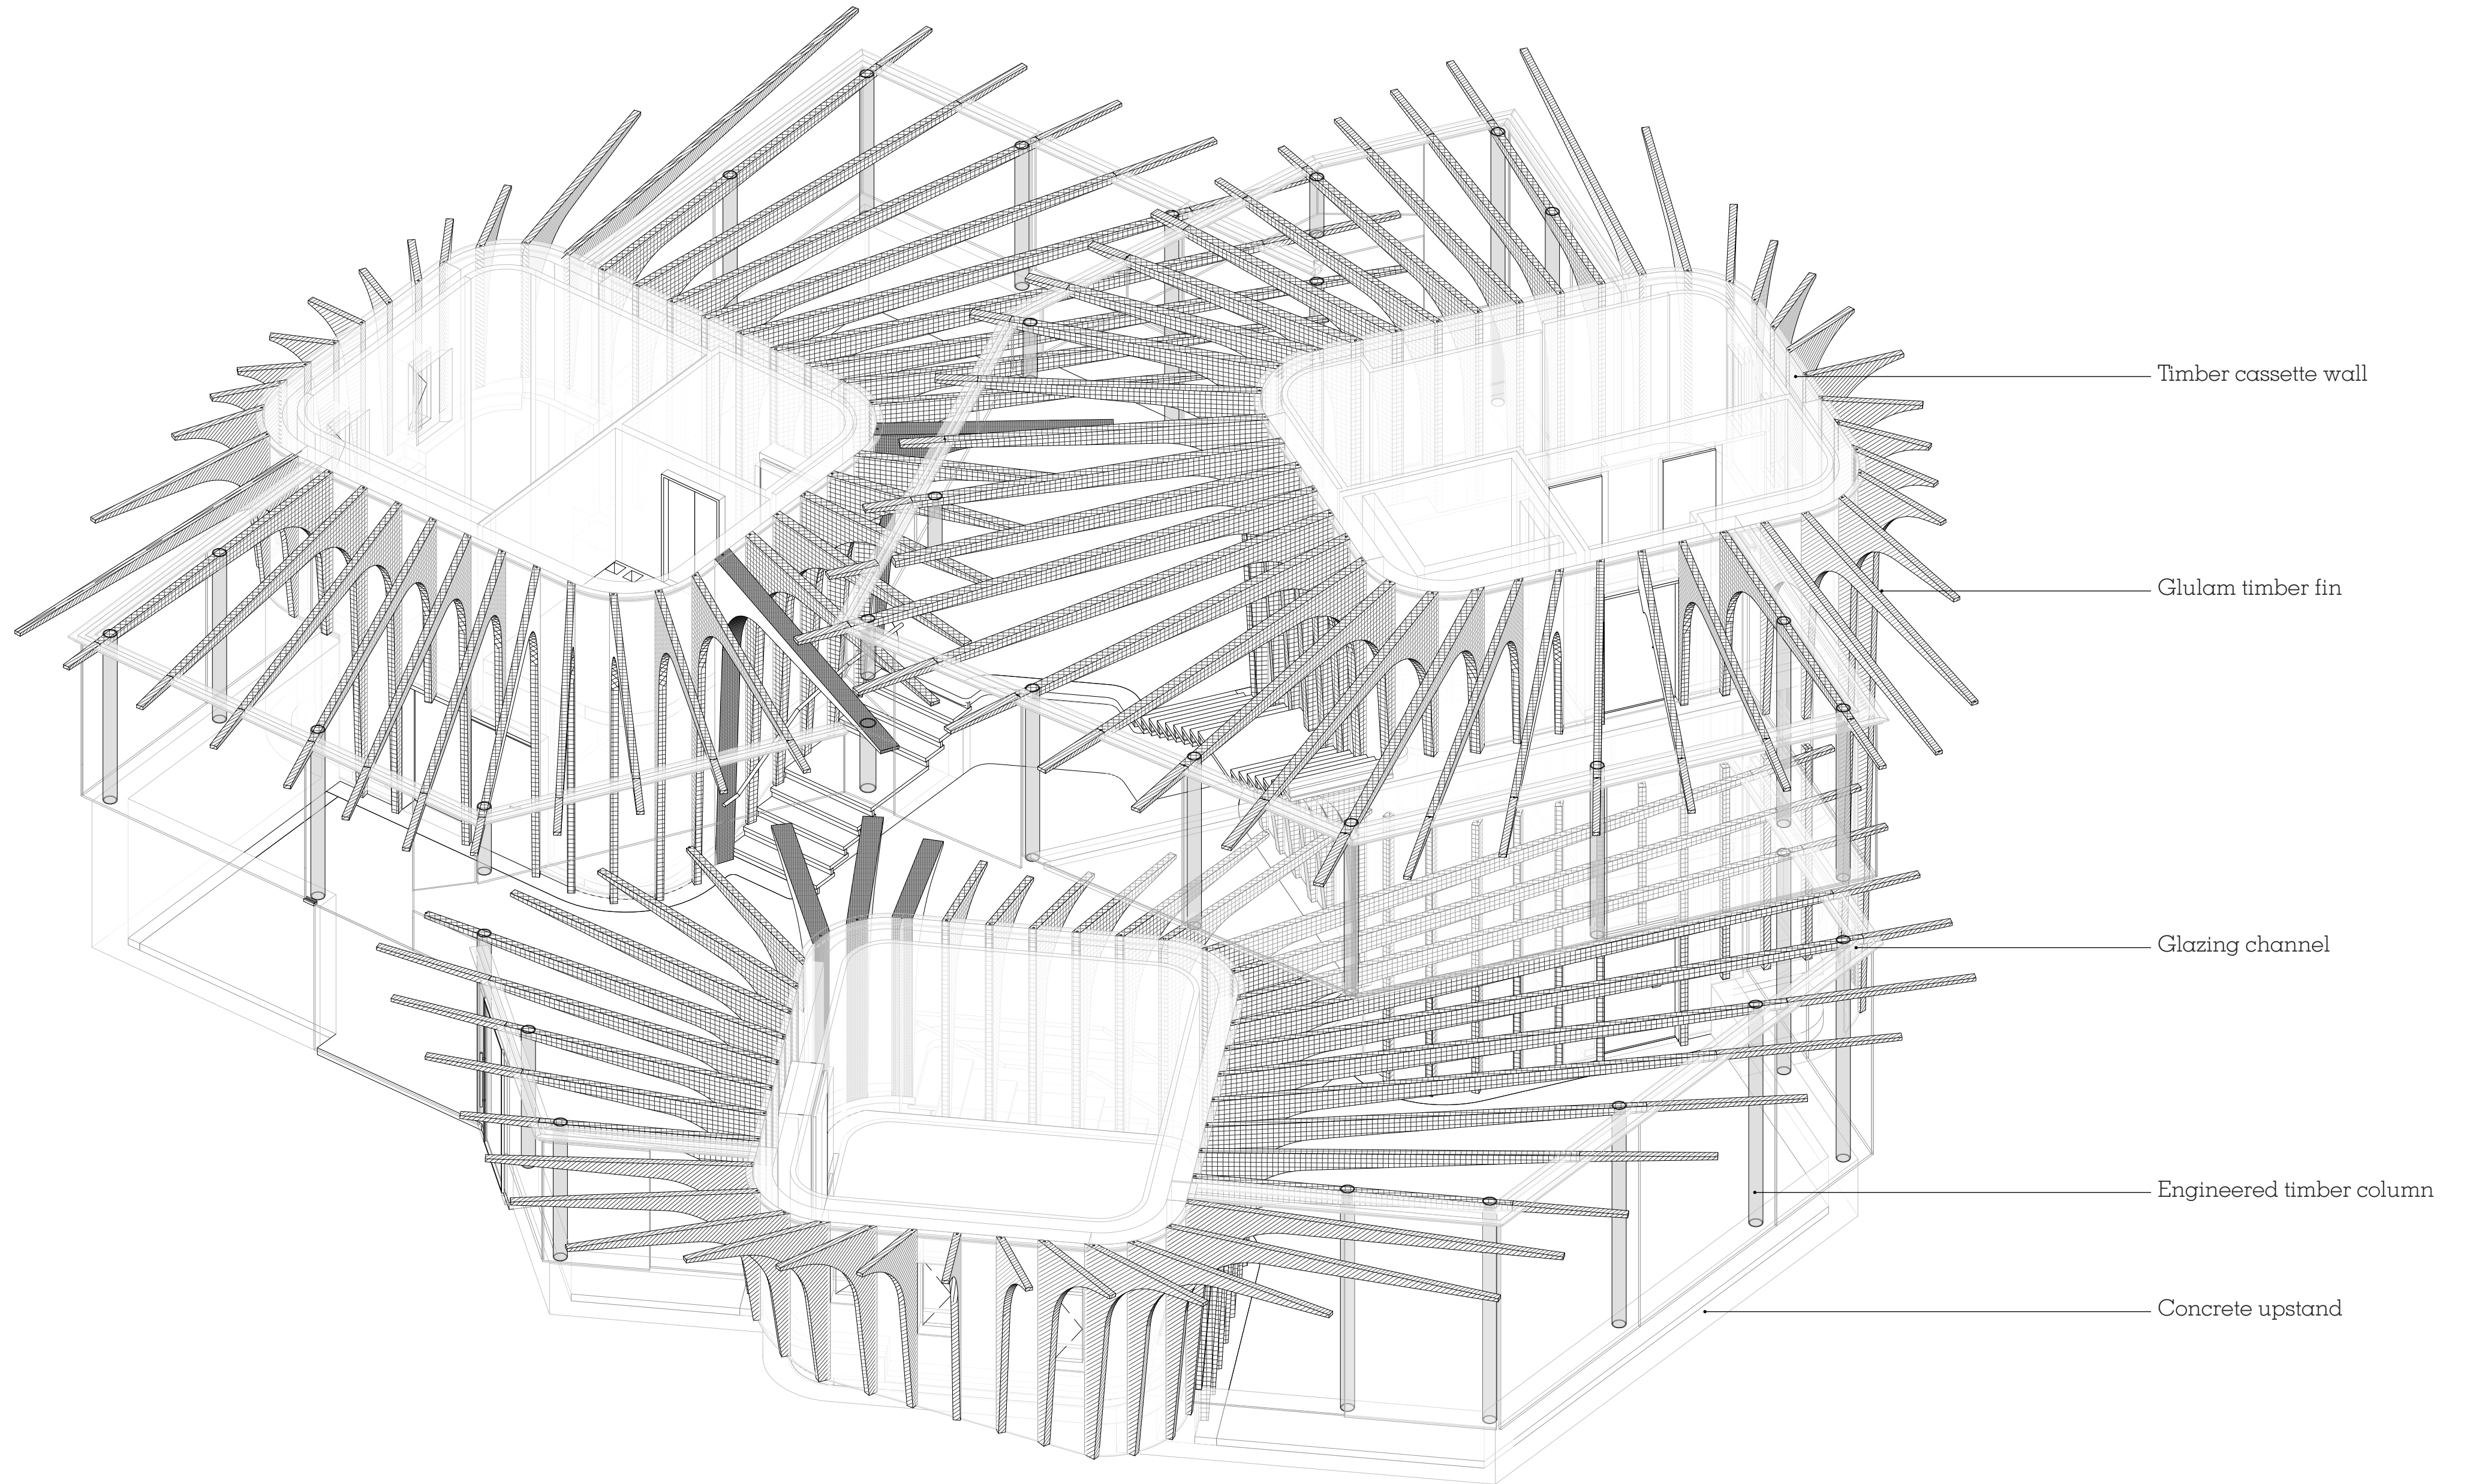

Timber cassette wall

Glulam timber fin

Glazing channel

Engineered timber column

Concrete upstand