


1. OFFICE ROOM	:	16.0 M2
2. ADDITIONAL ROOM	:	12.0 M2
3. COMMON AREA	:	90.0 M2
4. PUMP ROOM	:	7.0 M2
5. TOILET	:	2.4 M2
6. SHOWER AREA	:	5.0 M2
TOTAL AREA	:	132.4 M2

LEVEL 00




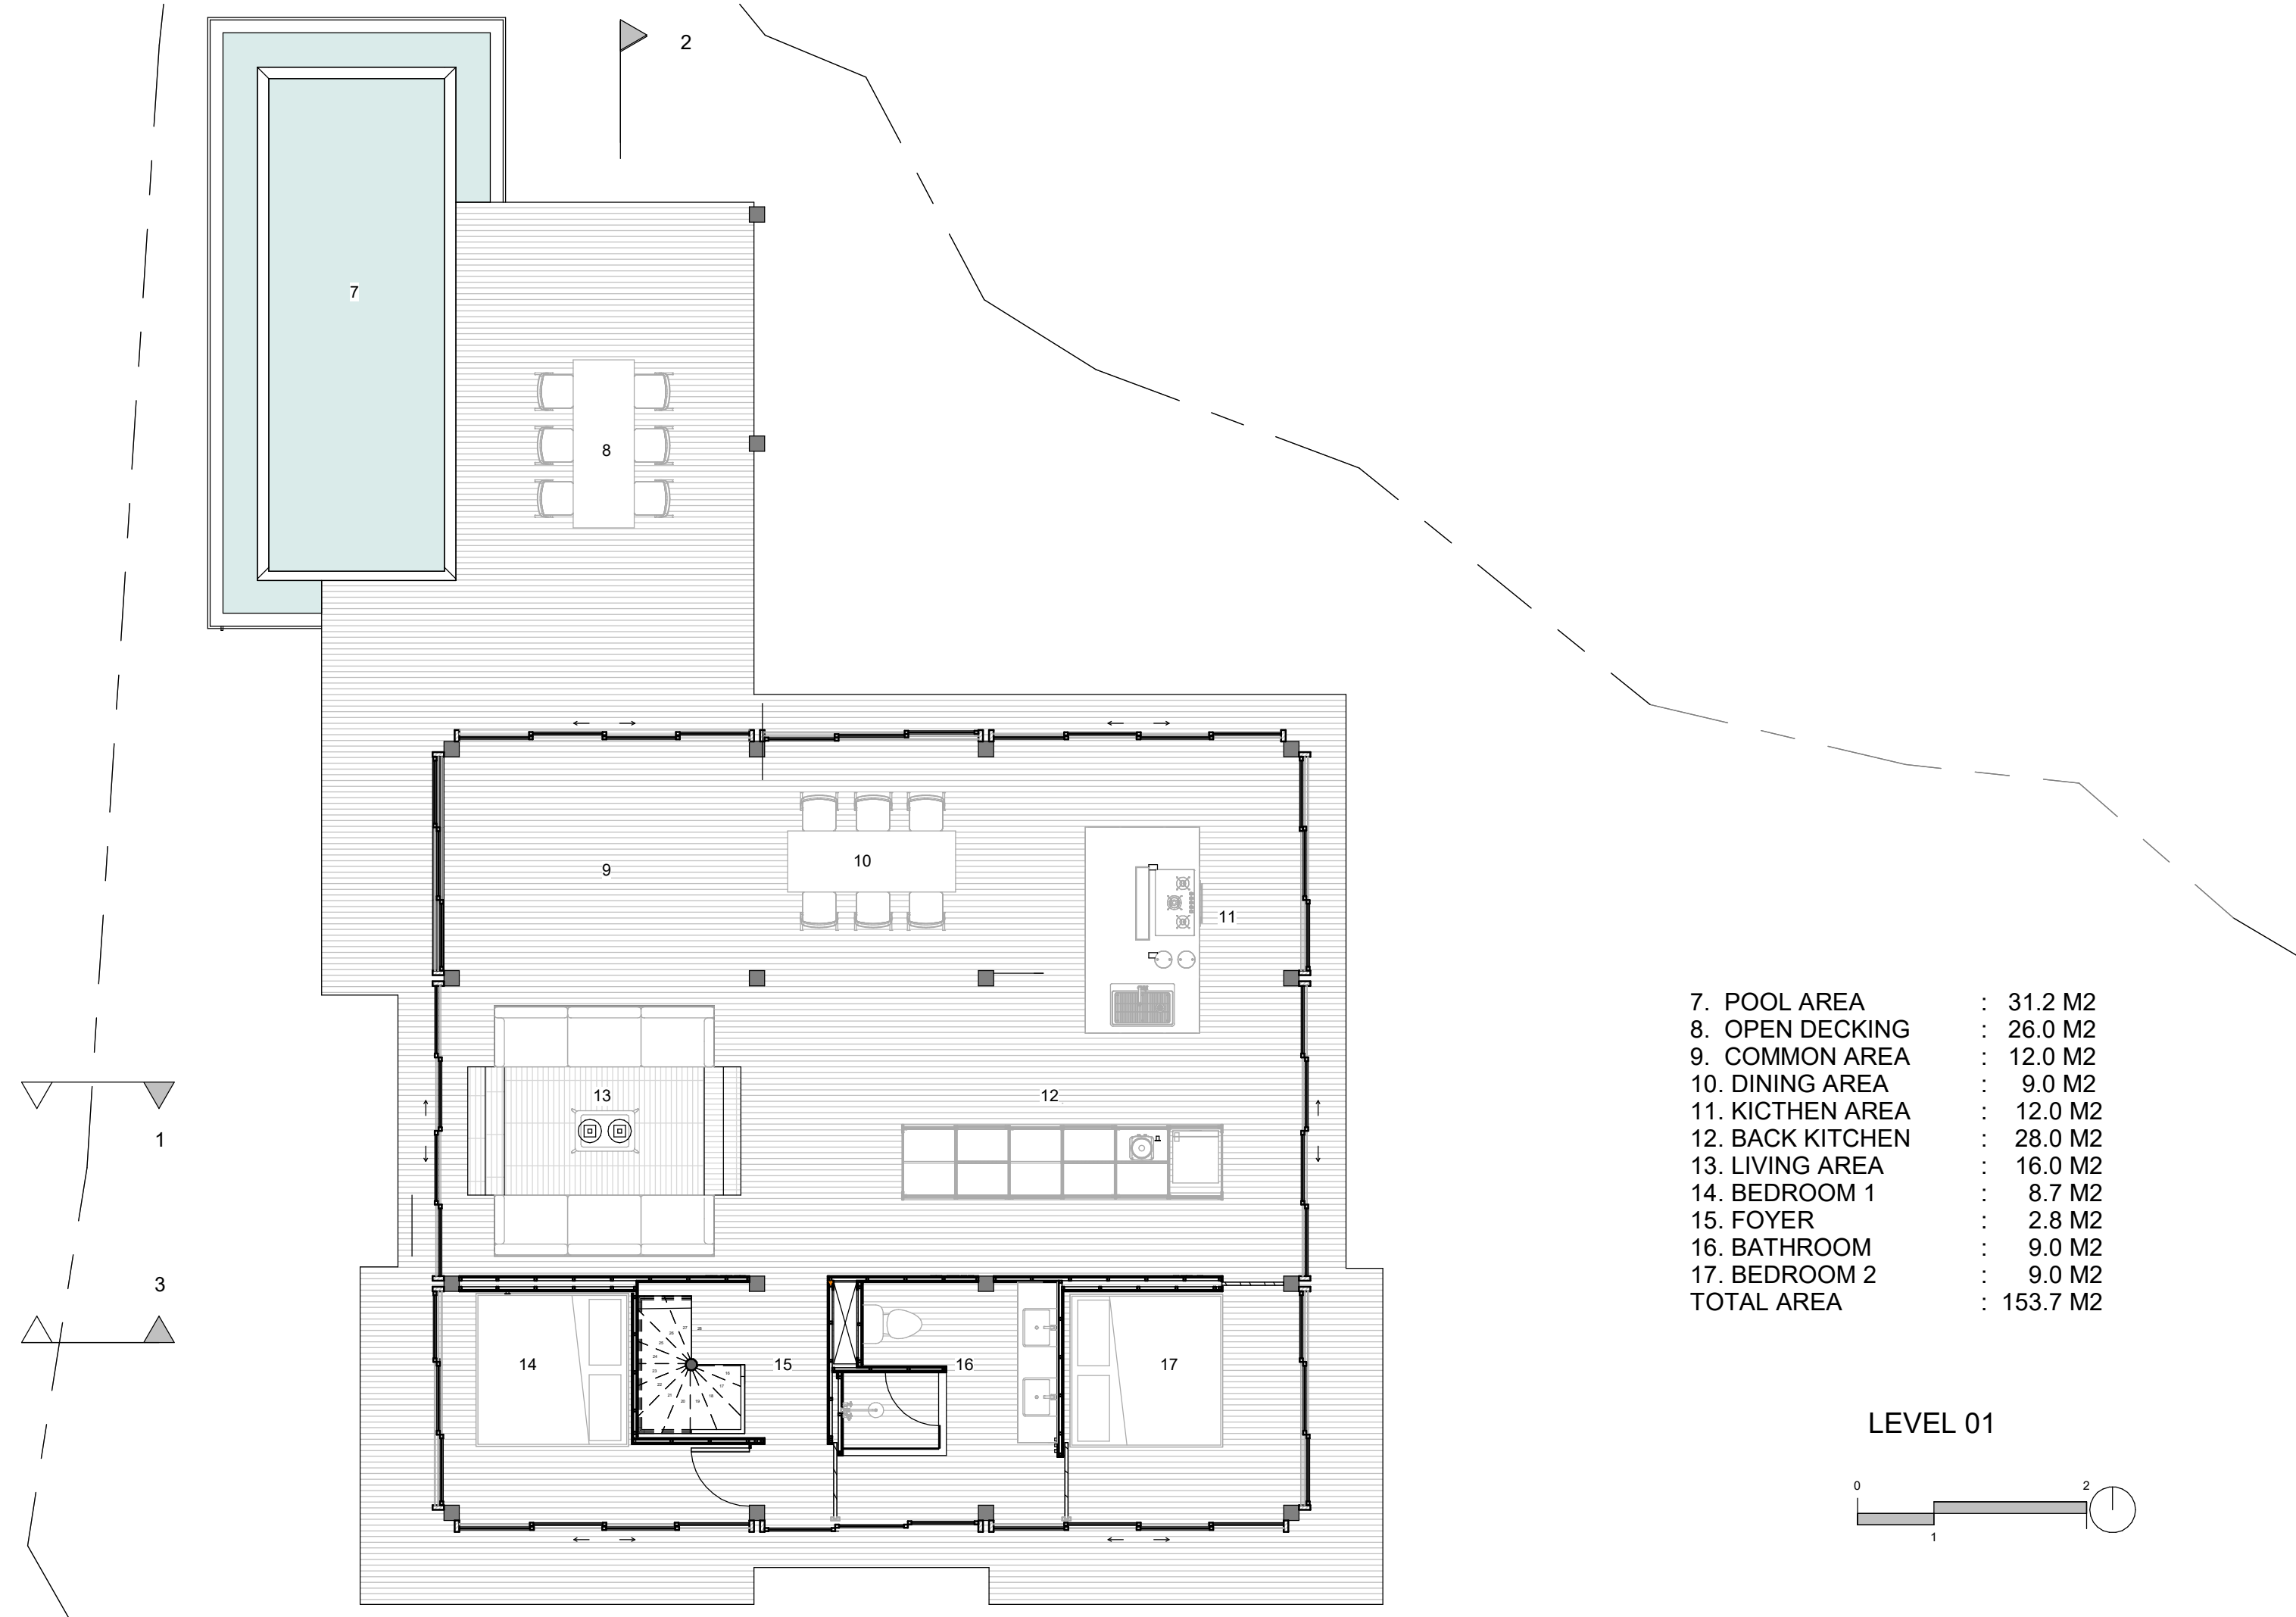



7. POOL AREA	:	31.2 M2
8. OPEN DECKING	:	26.0 M2
9. COMMON AREA	:	12.0 M2
10. DINING AREA	:	9.0 M2
11. KICTHEN AREA	:	12.0 M2
12. BACK KITCHEN	:	28.0 M2
13. LIVING AREA	:	16.0 M2
14. BEDROOM 1	:	8.7 M2
15. FOYER	:	2.8 M2
16. BATHROOM	:	9.0 M2
17. BEDROOM 2	:	9.0 M2
TOTAL AREA	:	153.7 M2

LEVEL 01



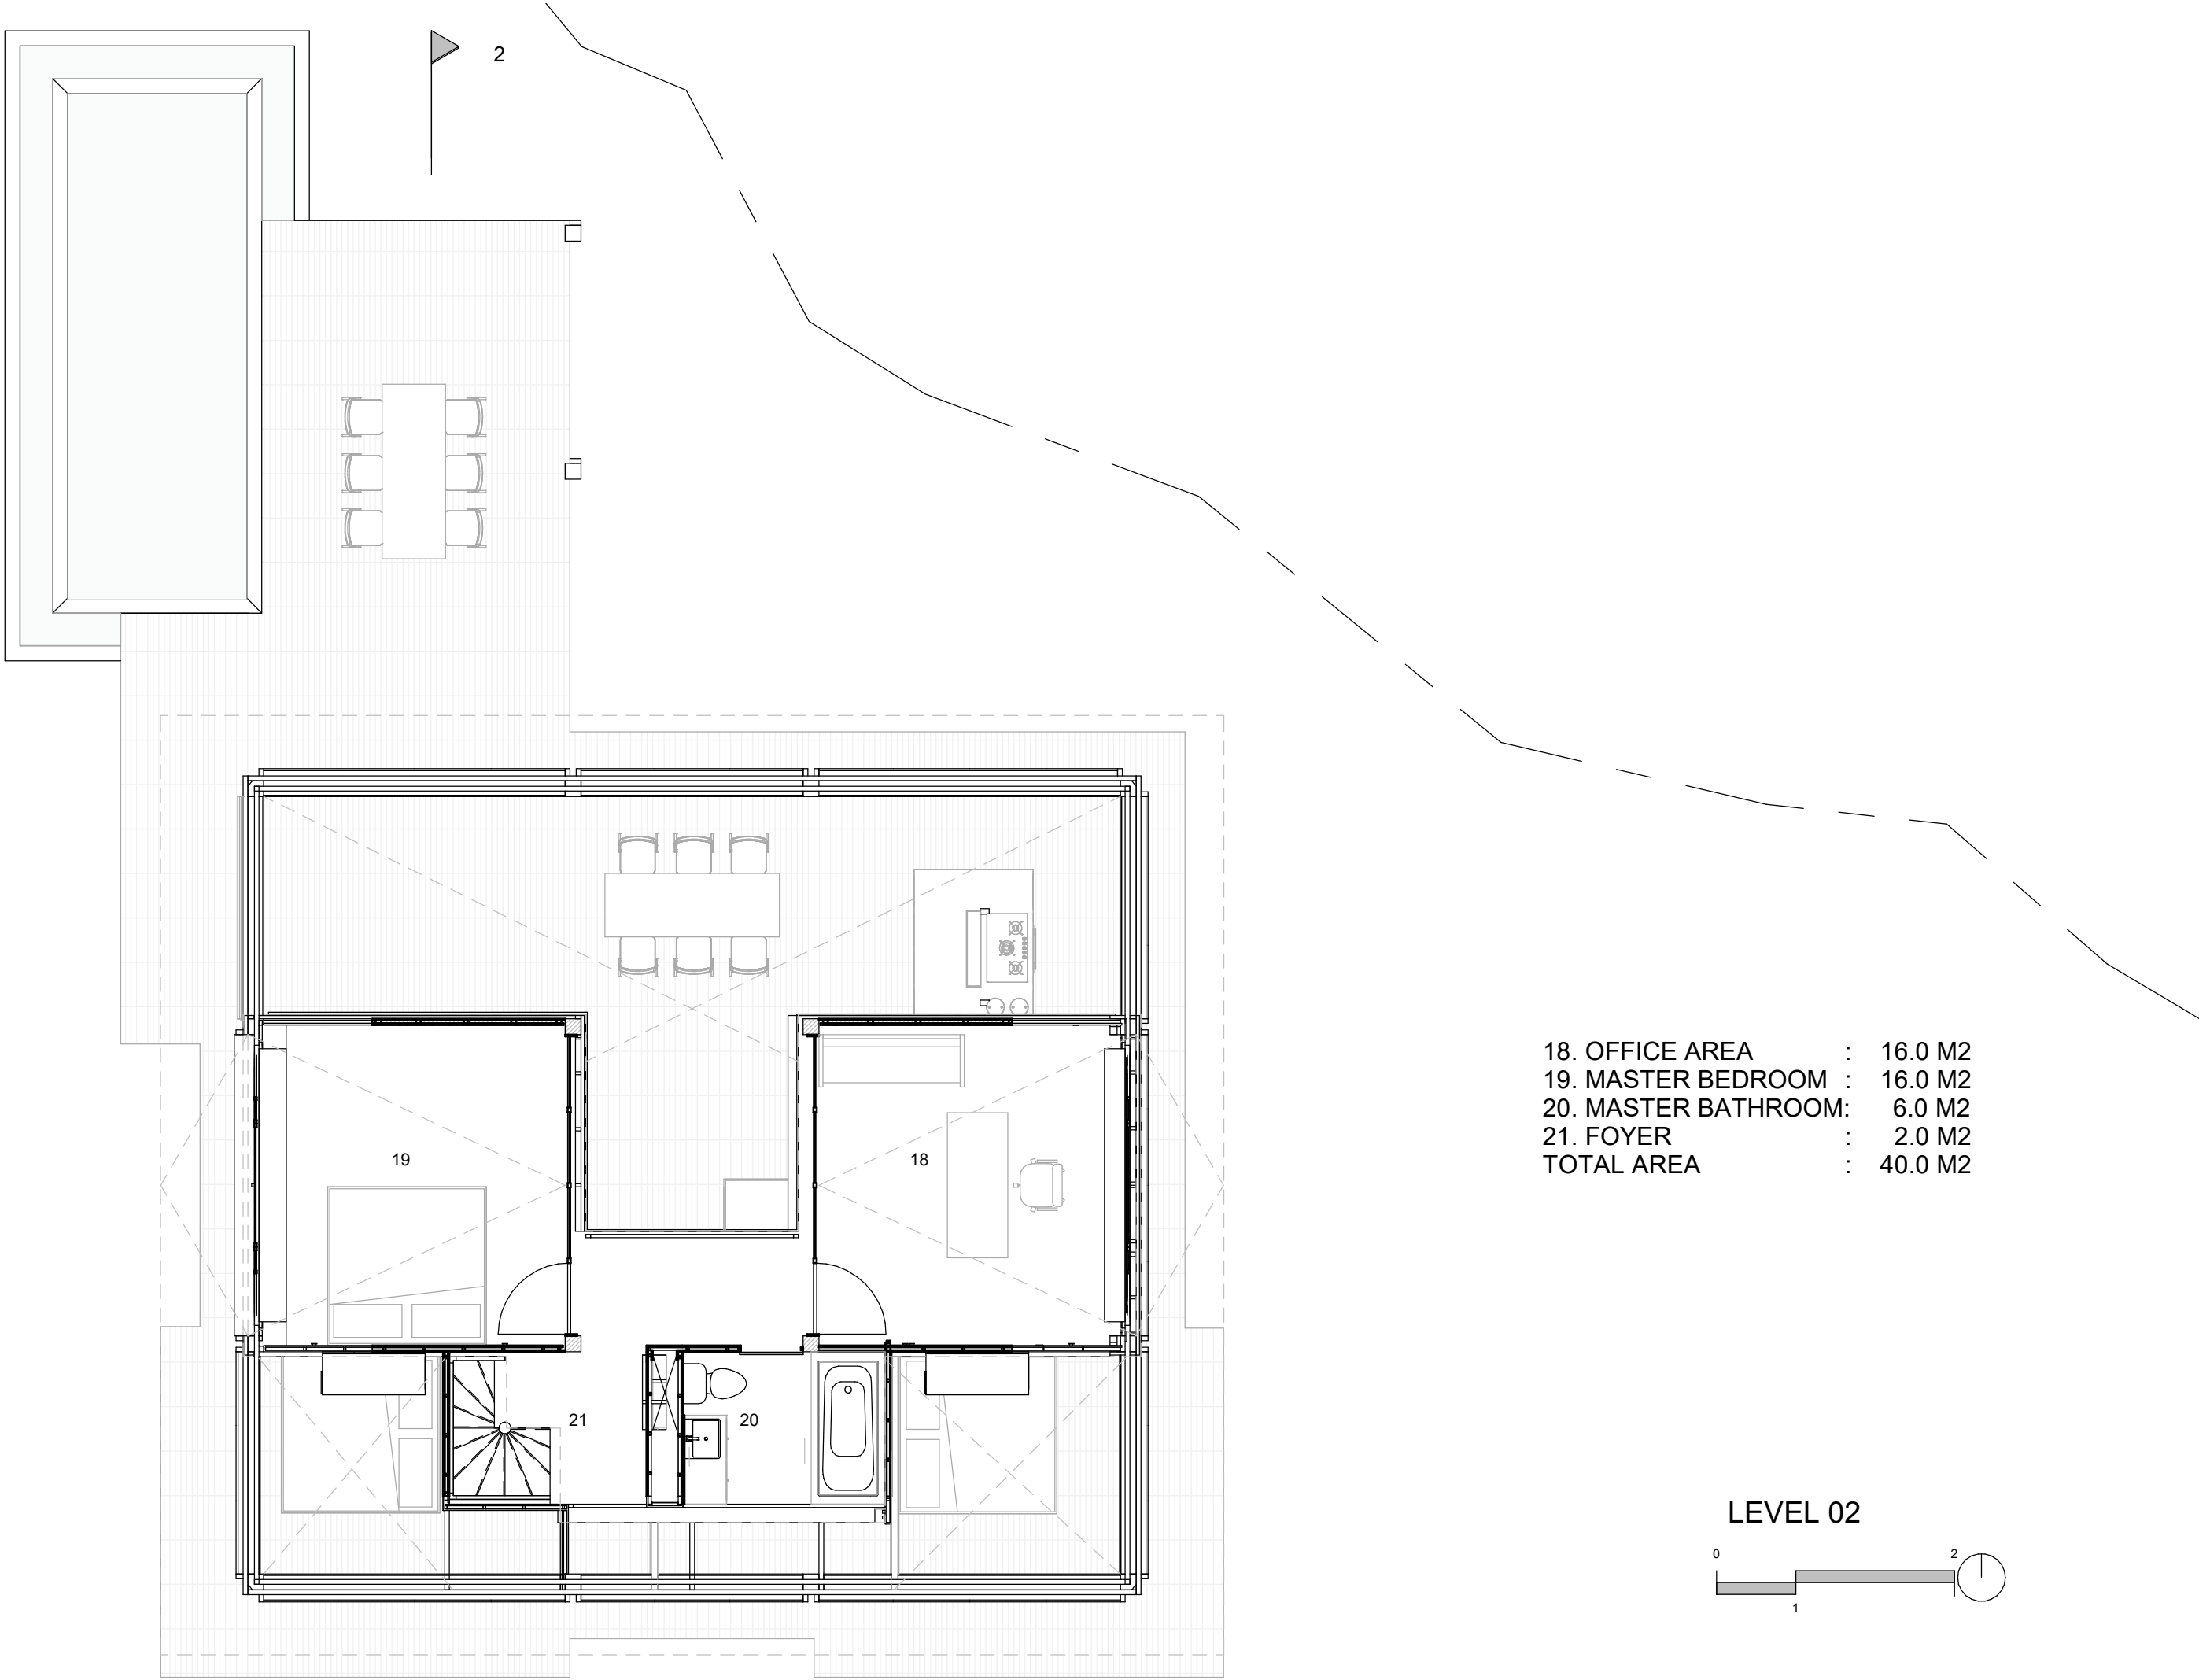

18. OFFICE AREA	:	16.0 M2
19. MASTER BEDROOM	:	16.0 M2
20. MASTER BATHROOM:	:	6.0 M2
21. FOYER	:	2.0 M2
TOTAL AREA	:	40.0 M2

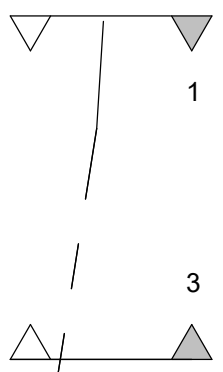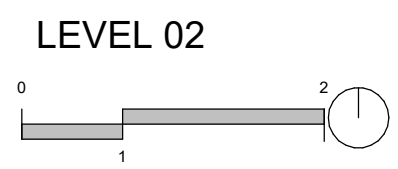


2

19

18


21


20

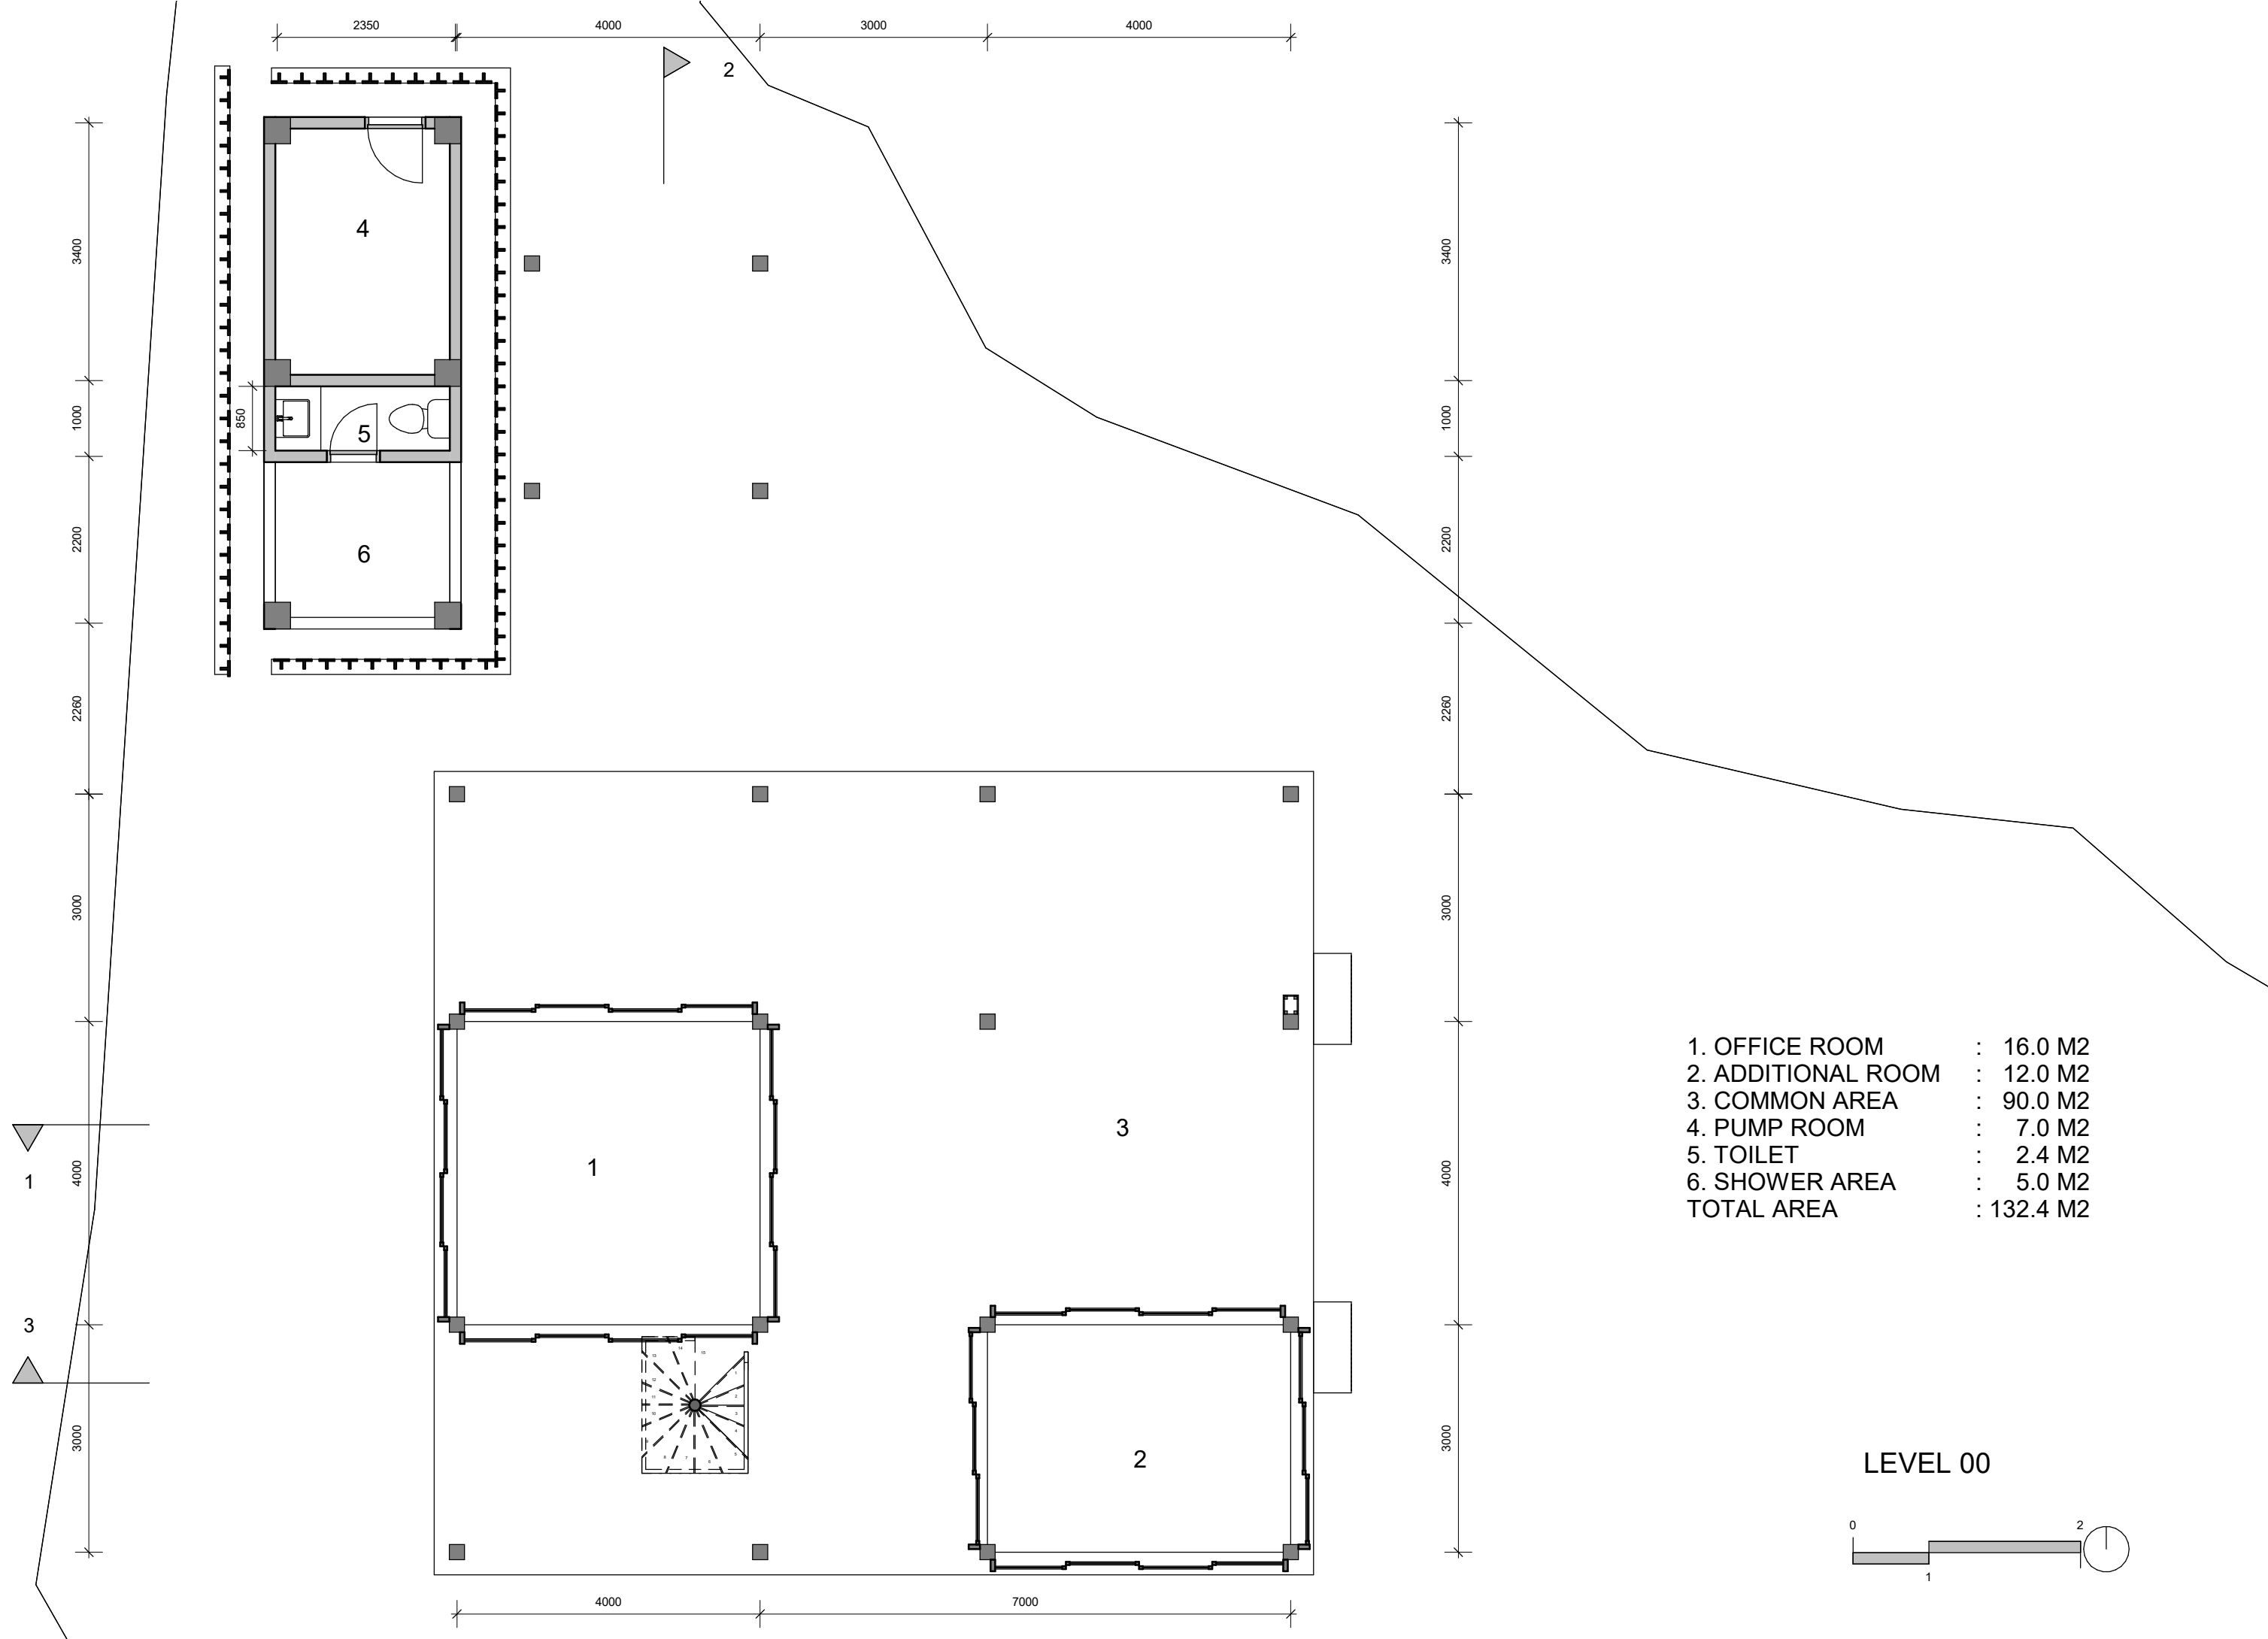

1. OFFICE ROOM	:	16.0 M2
2. ADDITIONAL ROOM	:	12.0 M2
3. COMMON AREA	:	90.0 M2
4. PUMP ROOM	:	7.0 M2
5. TOILET	:	2.4 M2
6. SHOWER AREA	:	5.0 M2
TOTAL AREA	:	132.4 M2


LEVEL 00

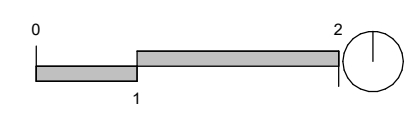


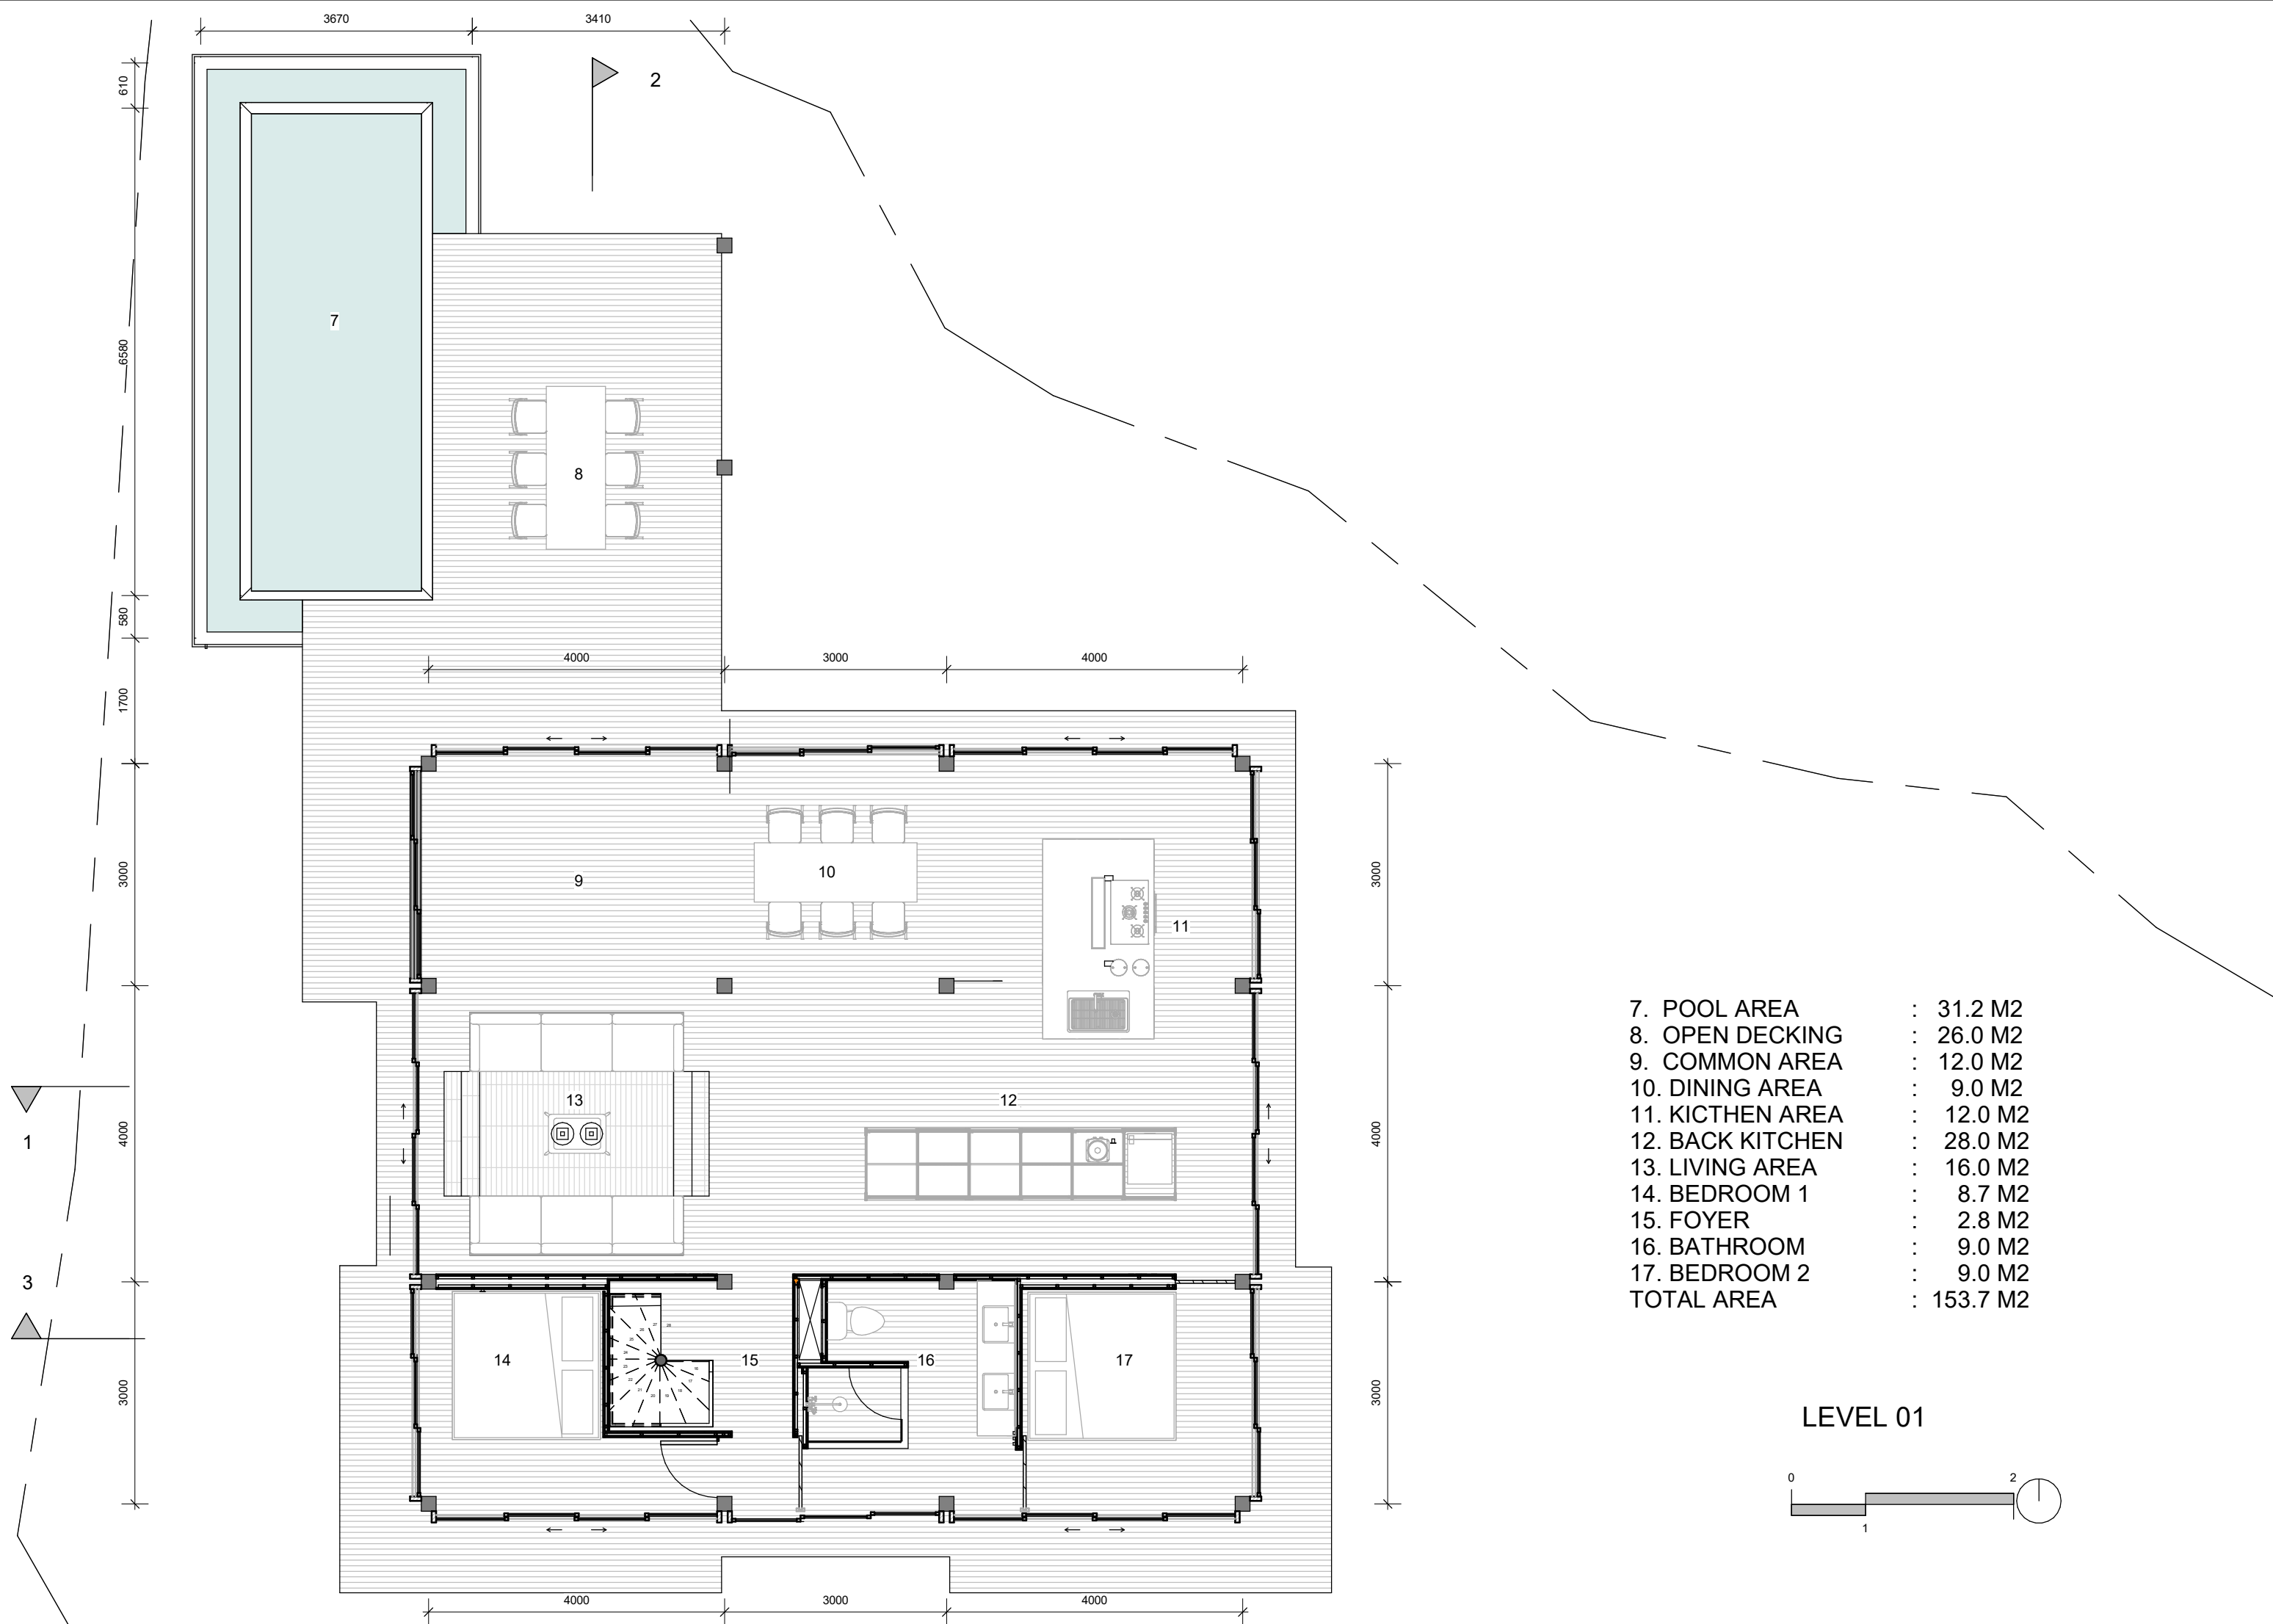

7. POOL AREA	:	31.2 M2
8. OPEN DECKING	:	26.0 M2
9. COMMON AREA	:	12.0 M2
10. DINING AREA	:	9.0 M2
11. KICTHEN AREA	:	12.0 M2
12. BACK KITCHEN	:	28.0 M2
13. LIVING AREA	:	16.0 M2
14. BEDROOM 1	:	8.7 M2
15. FOYER	:	2.8 M2
16. BATHROOM	:	9.0 M2
17. BEDROOM 2	:	9.0 M2
TOTAL AREA	:	153.7 M2


LEVEL 01

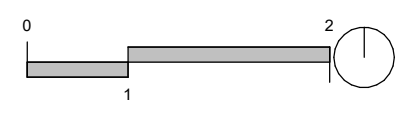

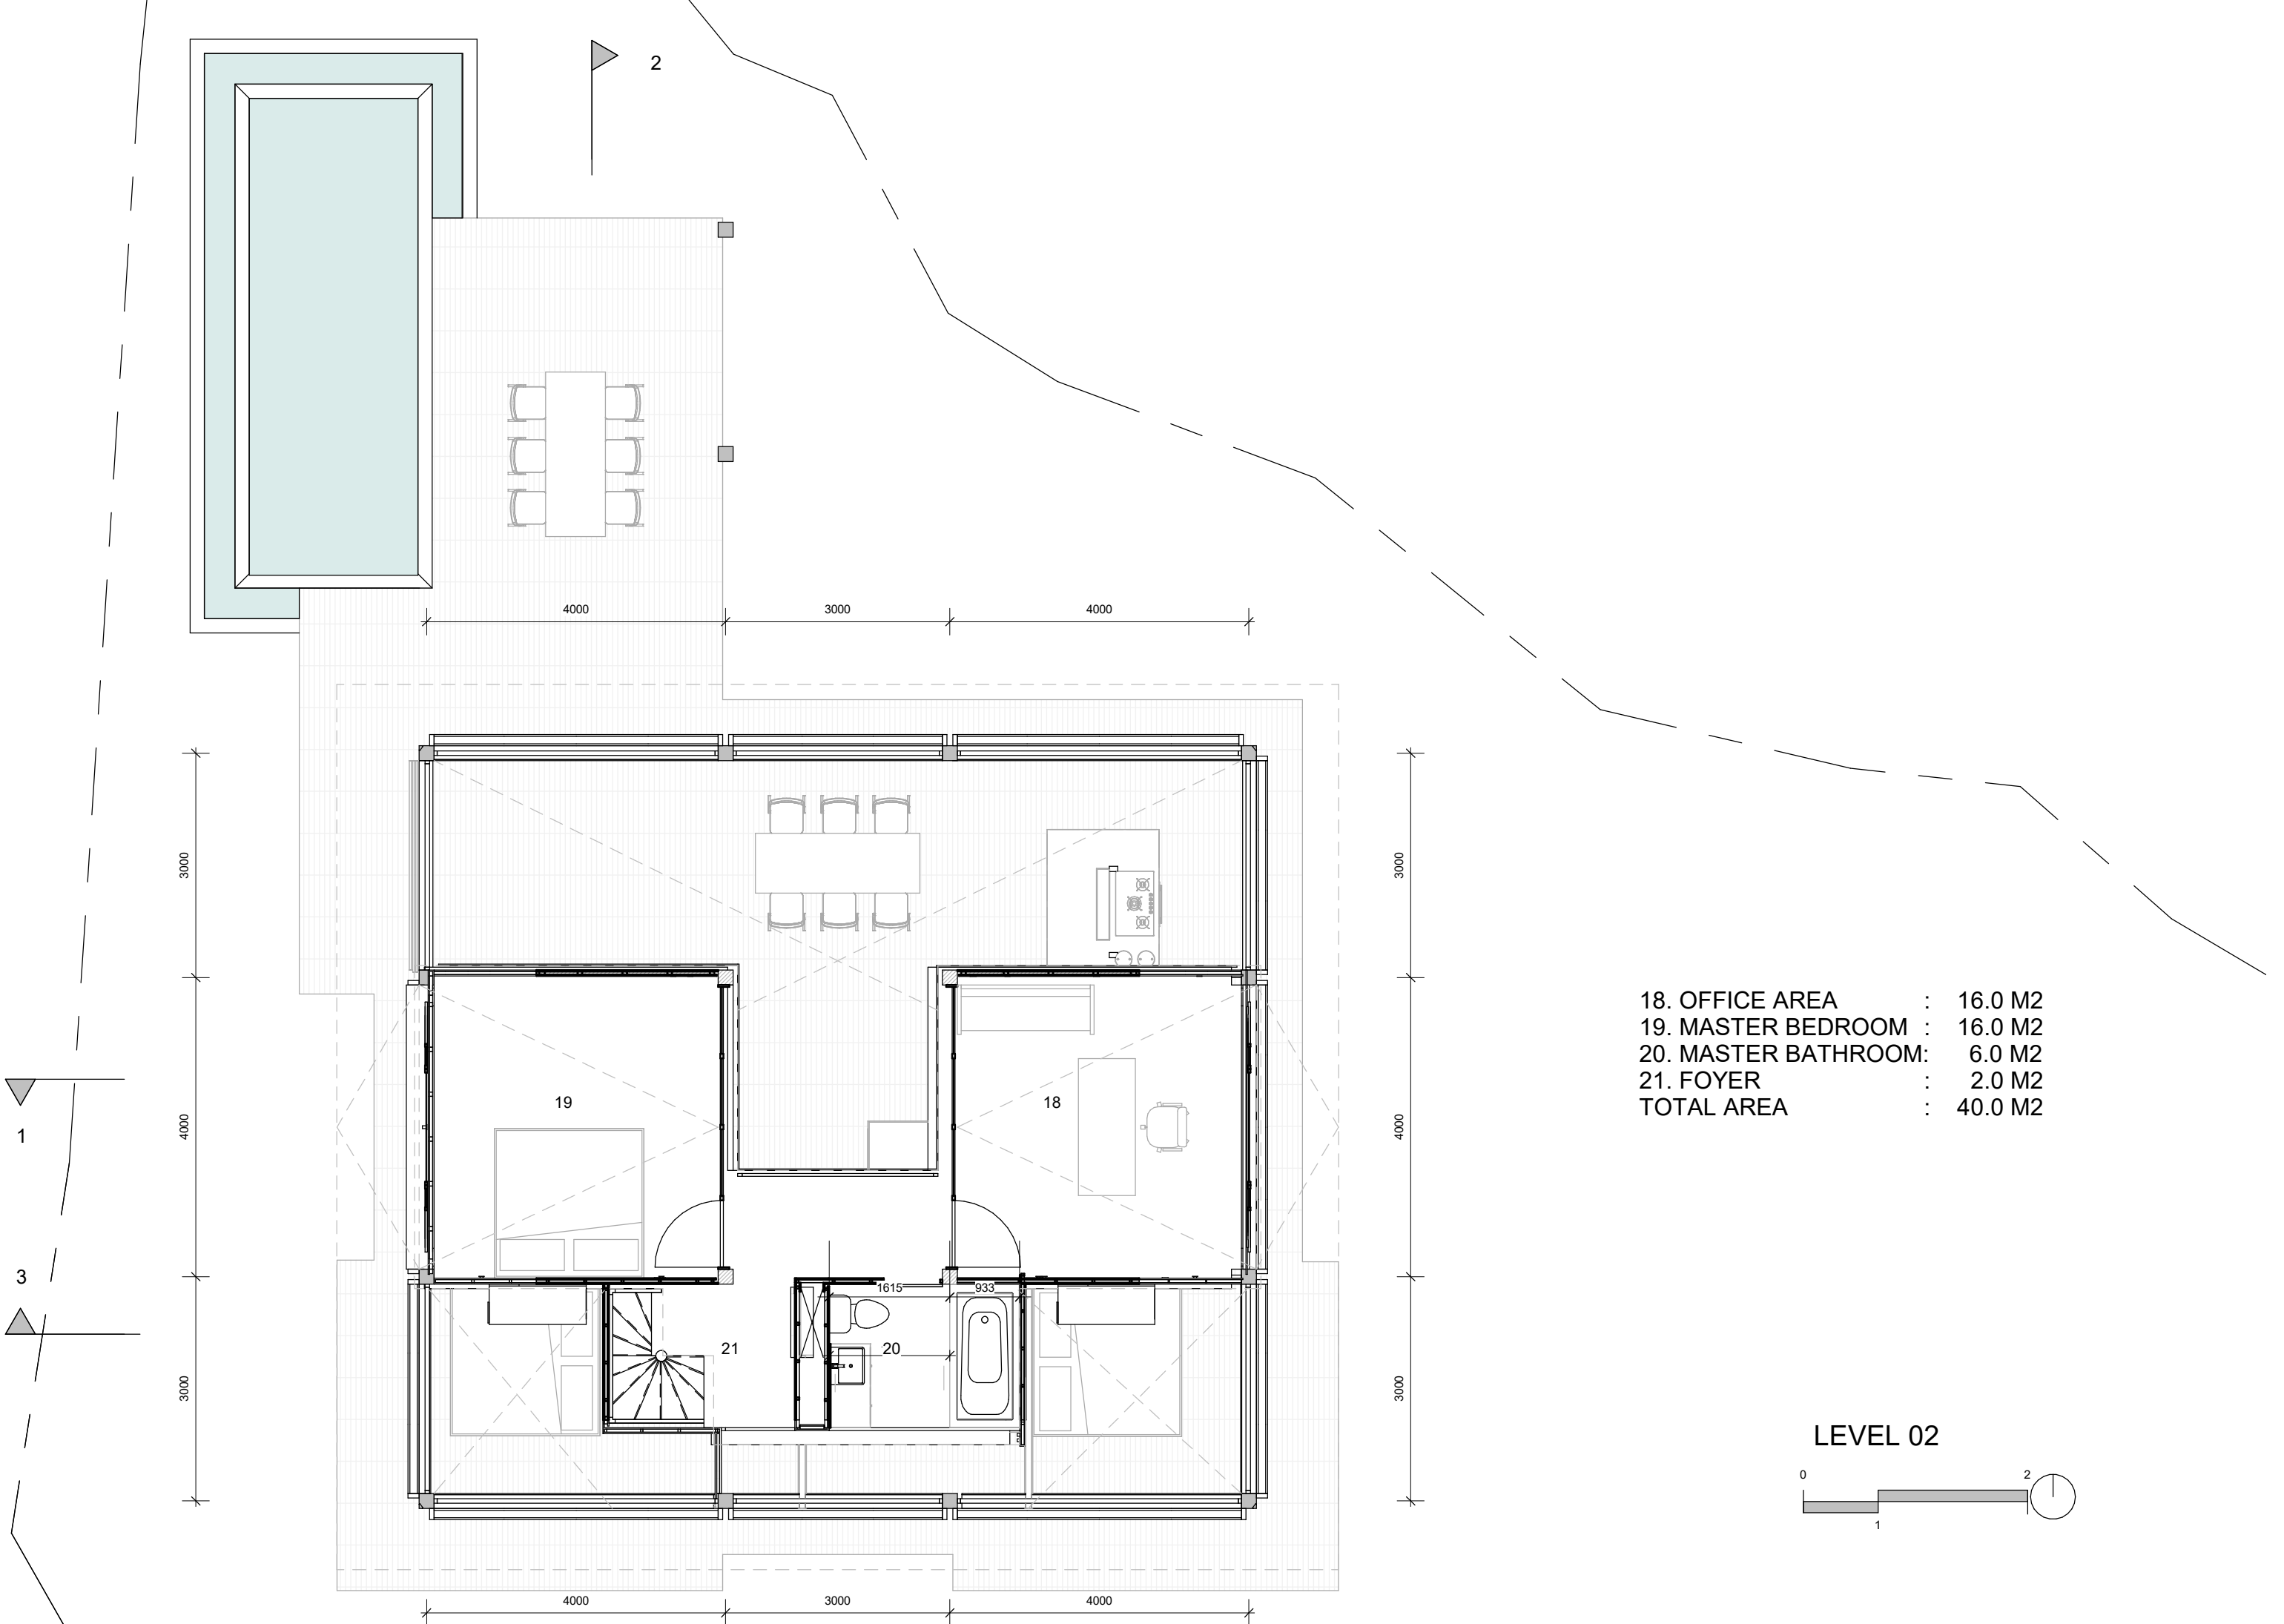


18. OFFICE AREA	:	16.0 M2
19. MASTER BEDROOM	:	16.0 M2
20. MASTER BATHROOM:	:	6.0 M2
21. FOYER	:	2.0 M2
TOTAL AREA	:	40.0 M2



LEVEL 02

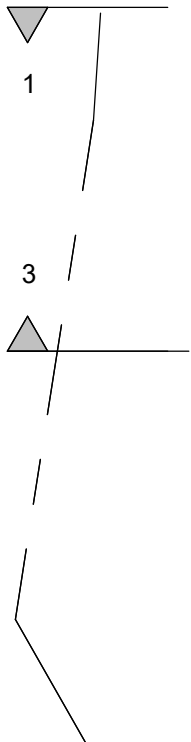


KEY PLAN

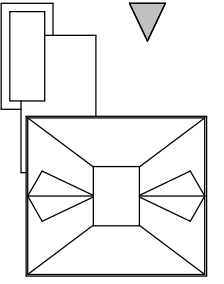



KEY PLAN

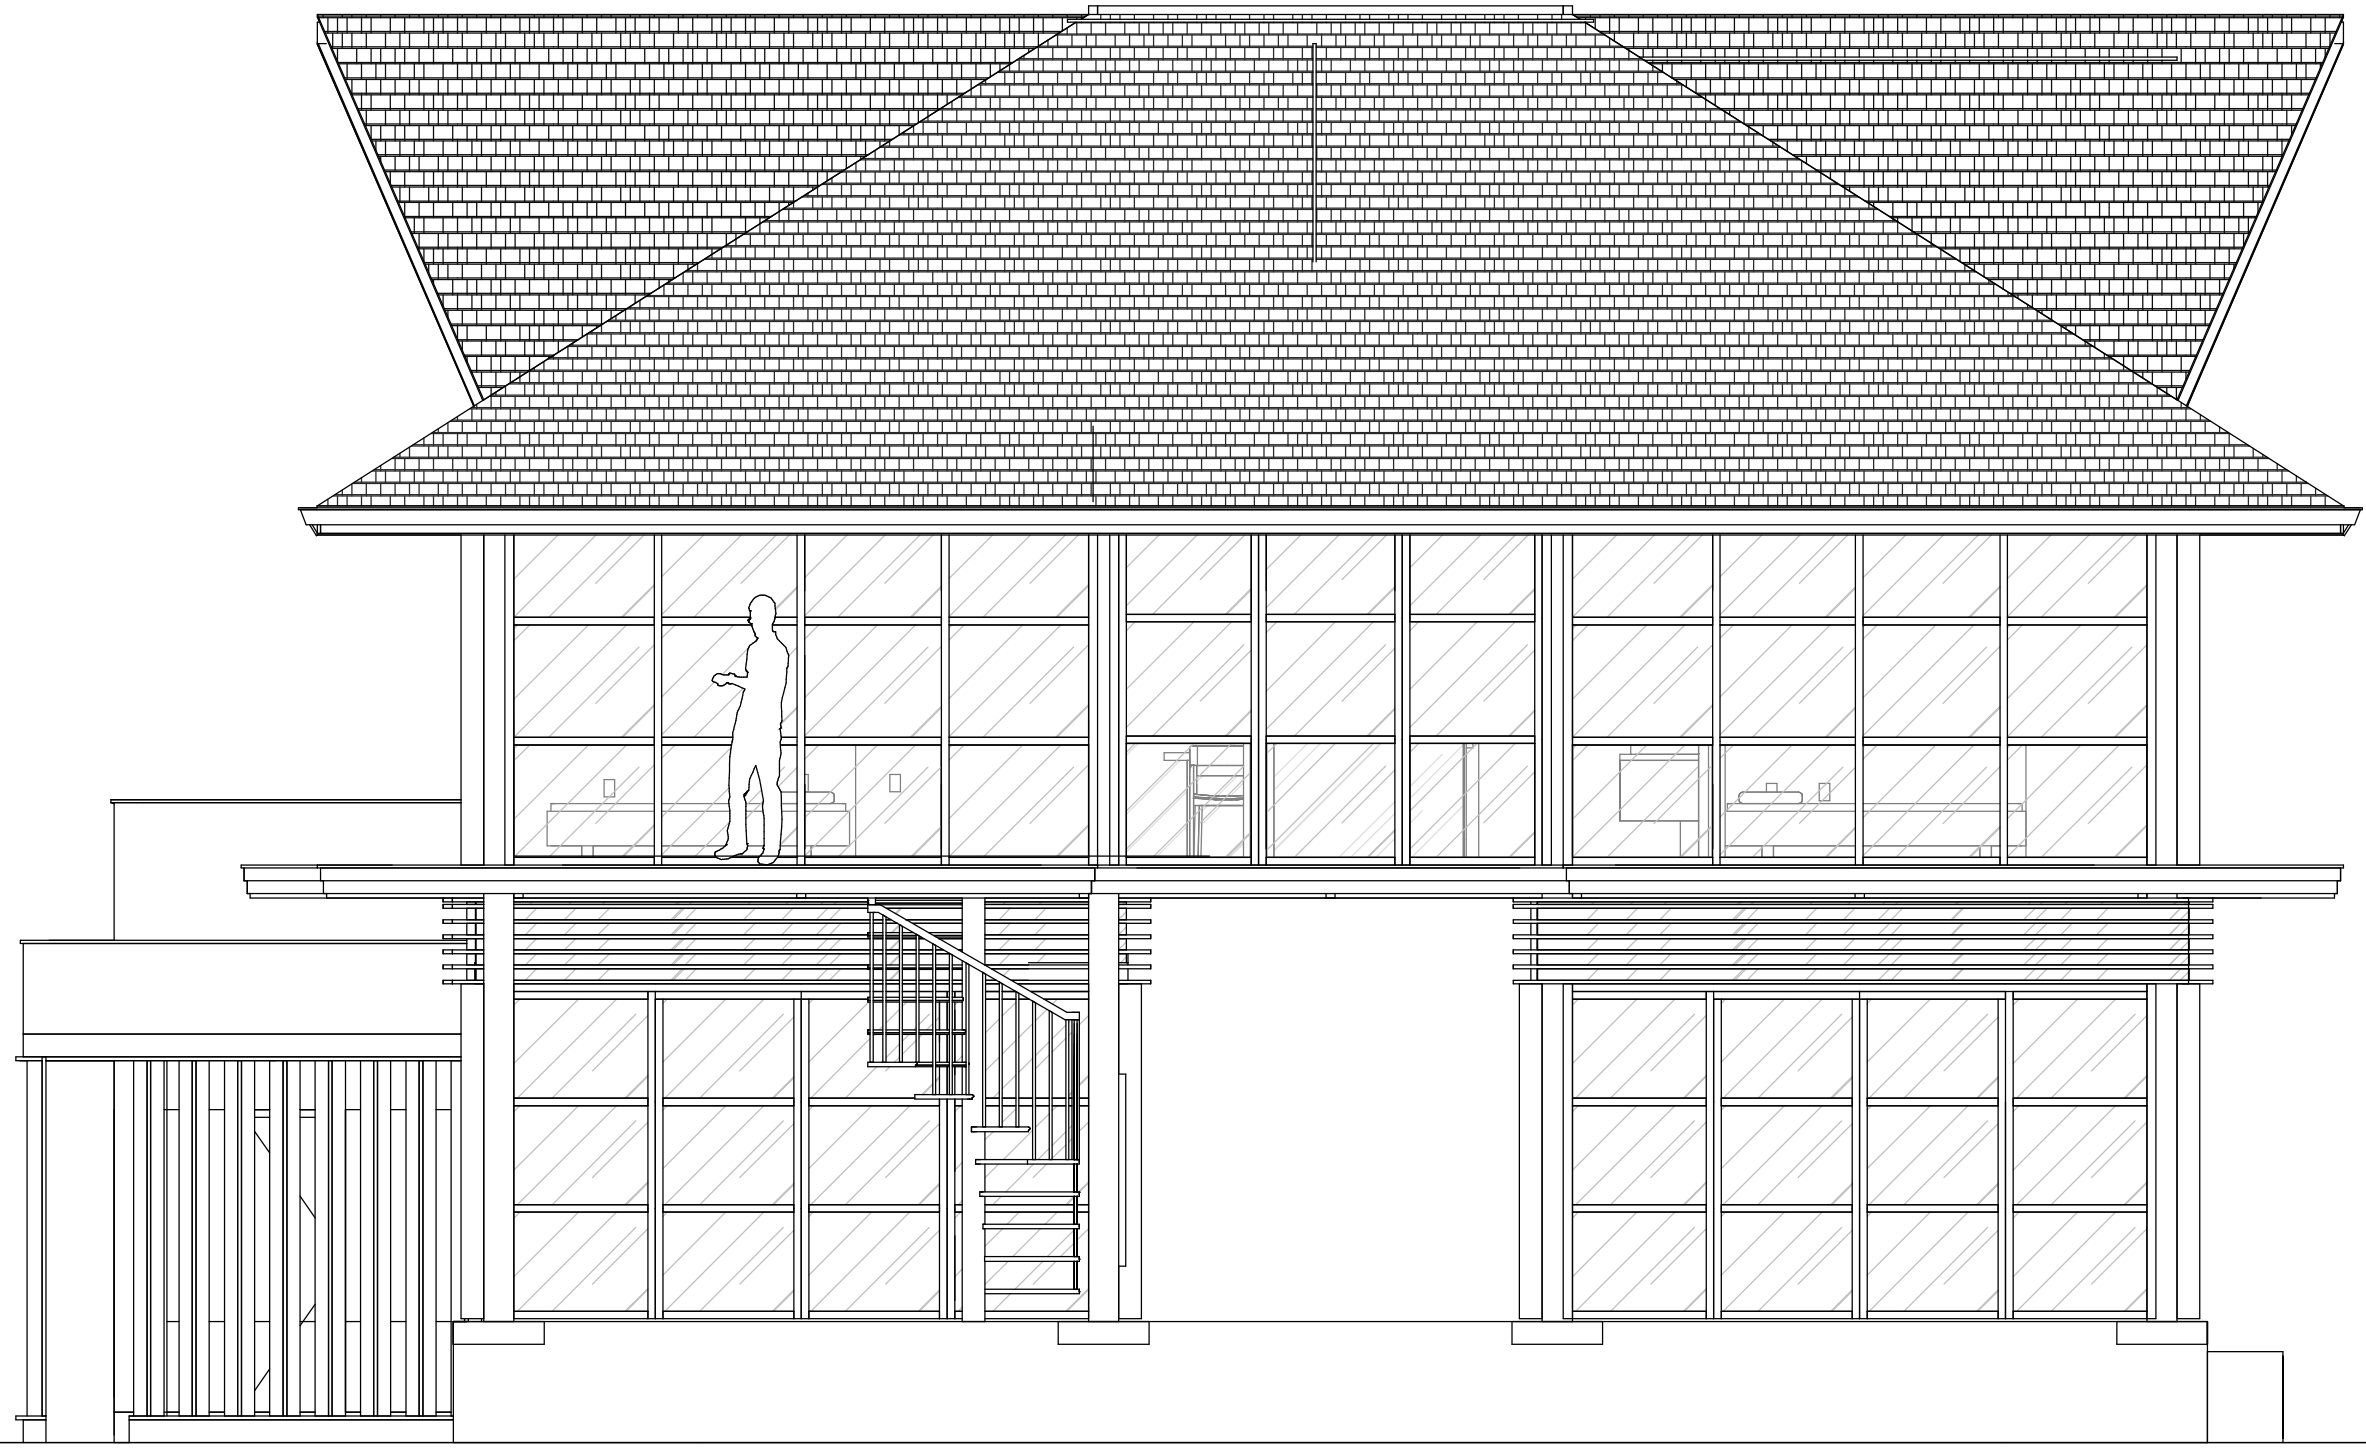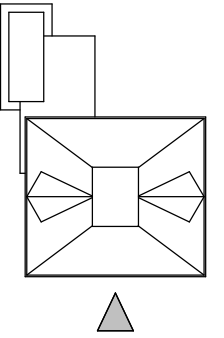



KEY PLAN

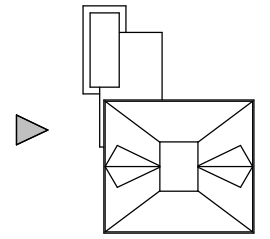



KEY PLAN

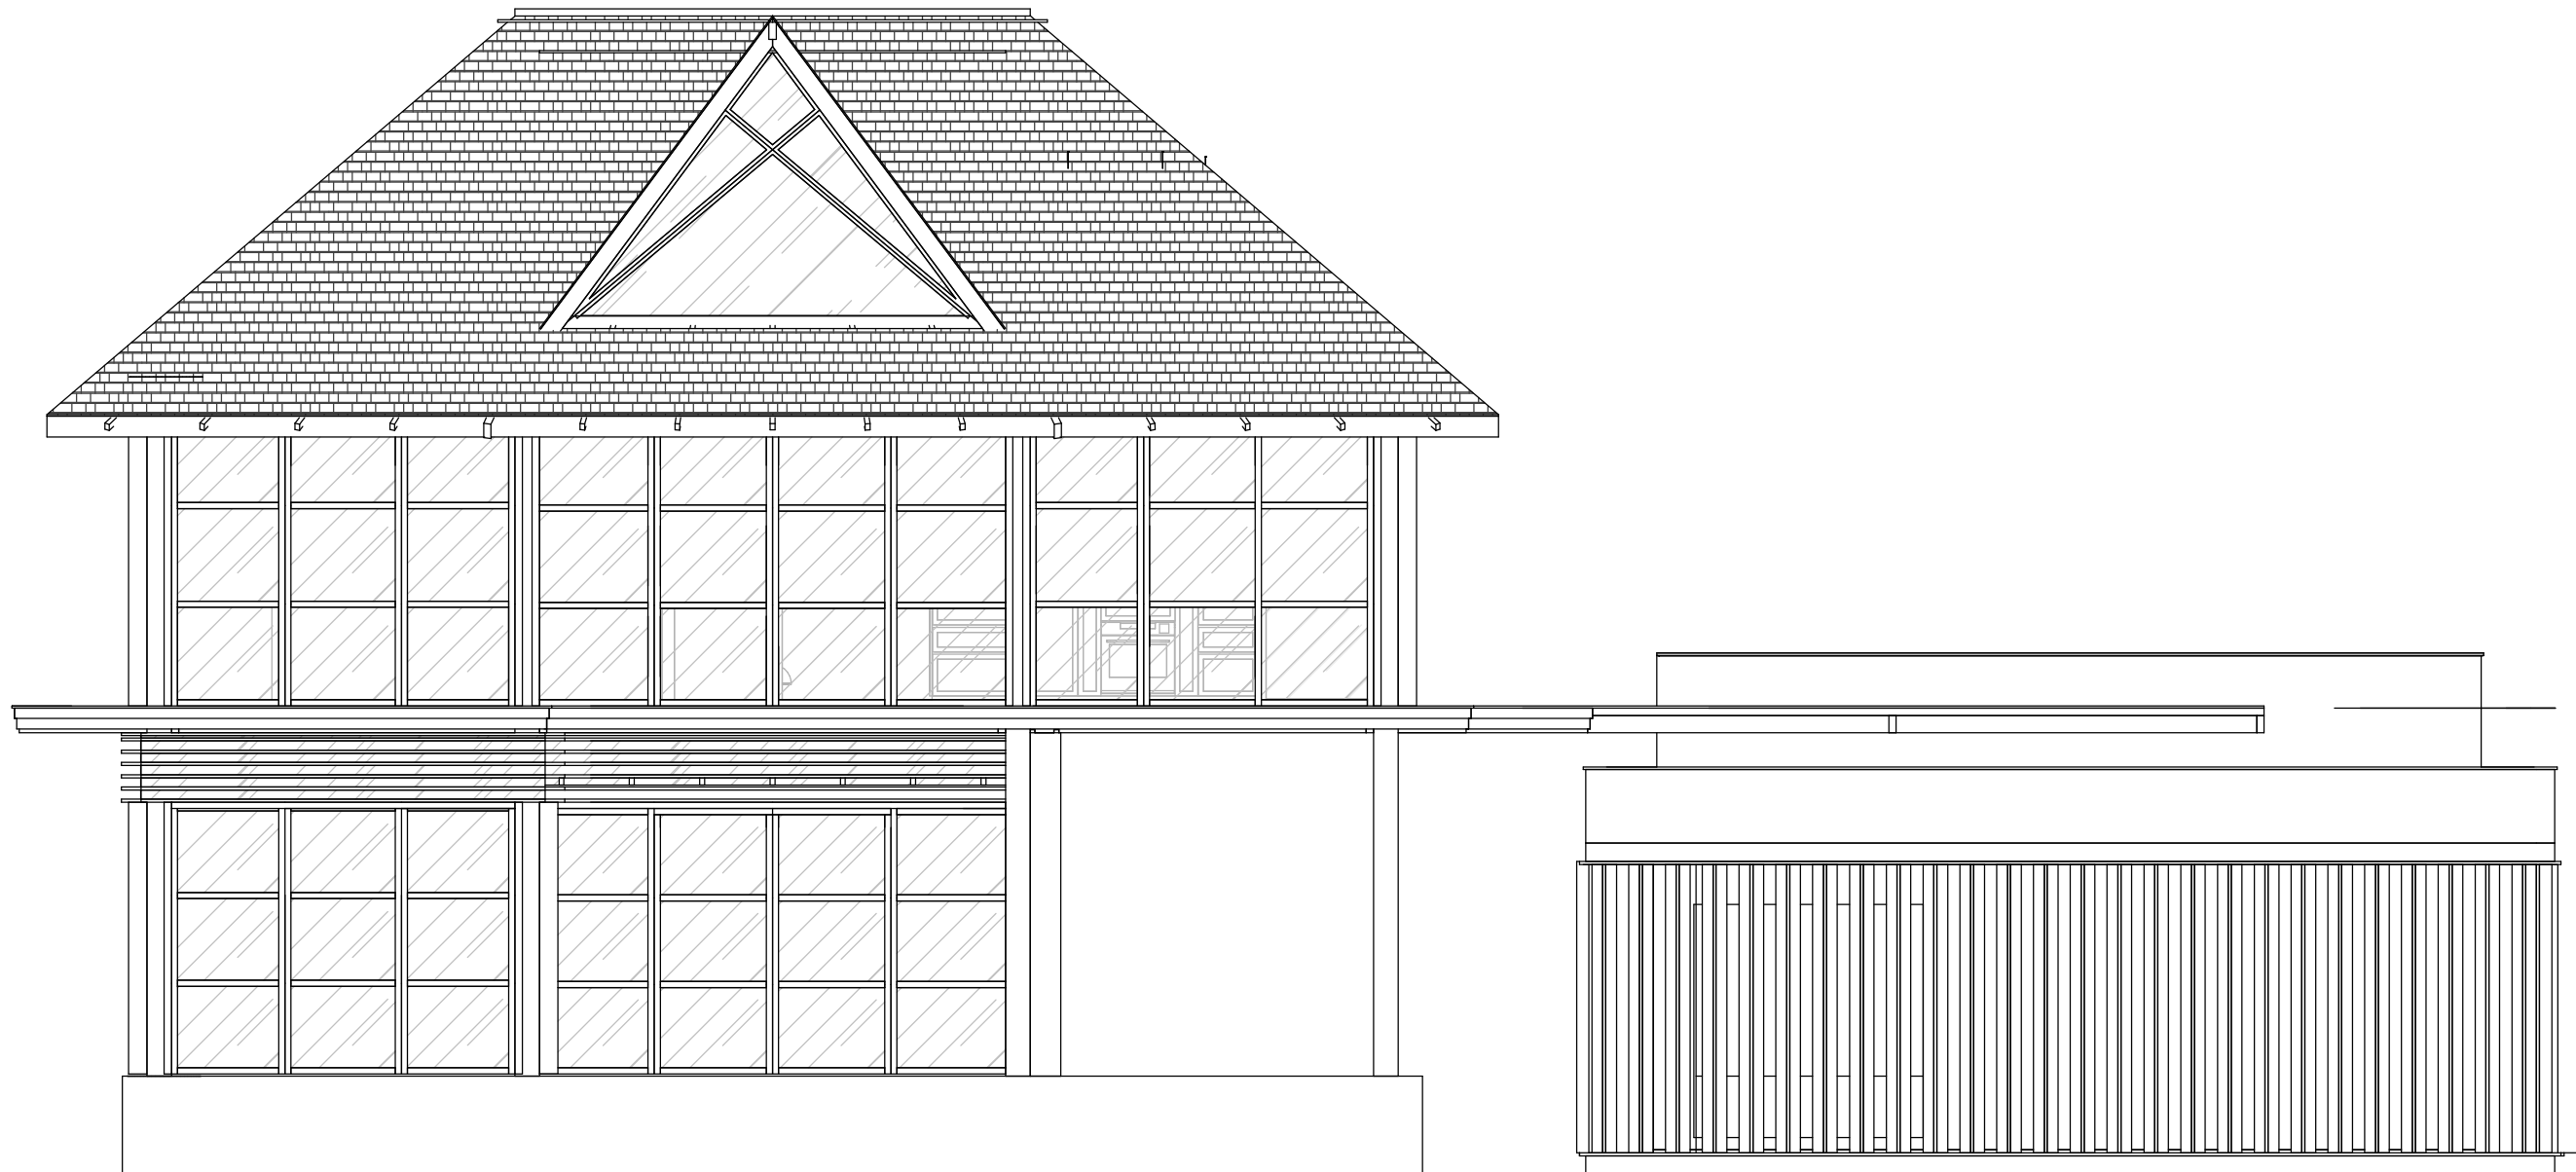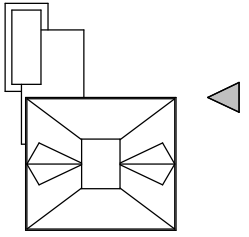



KEY PLAN

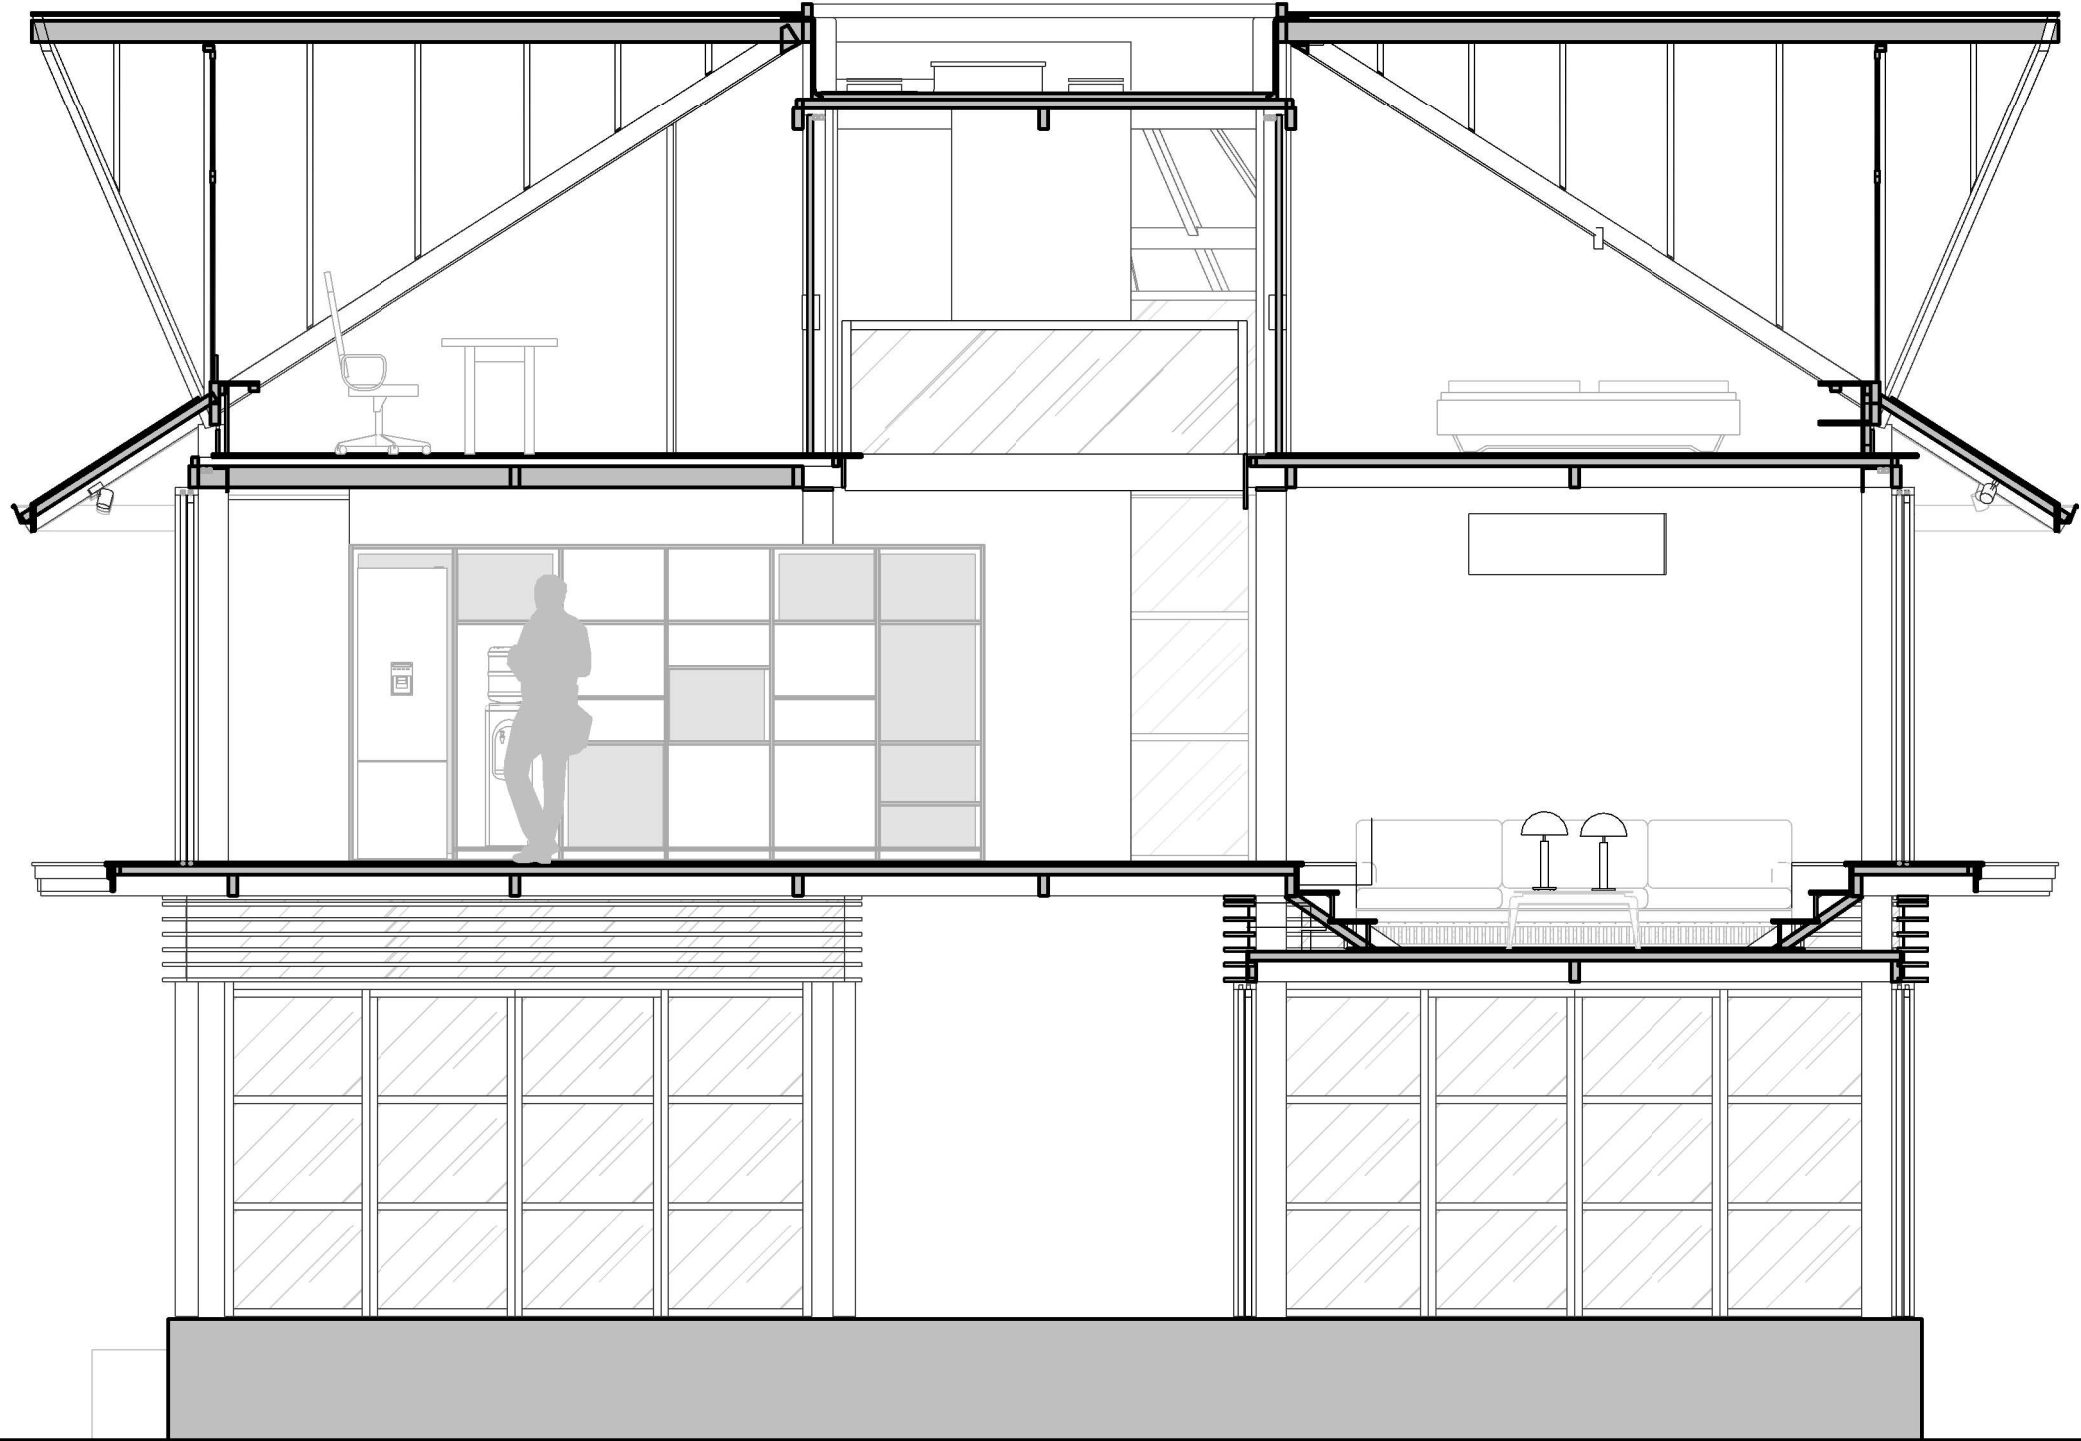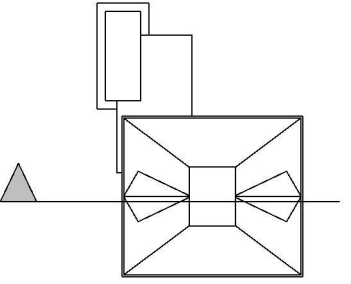

KEY PLAN

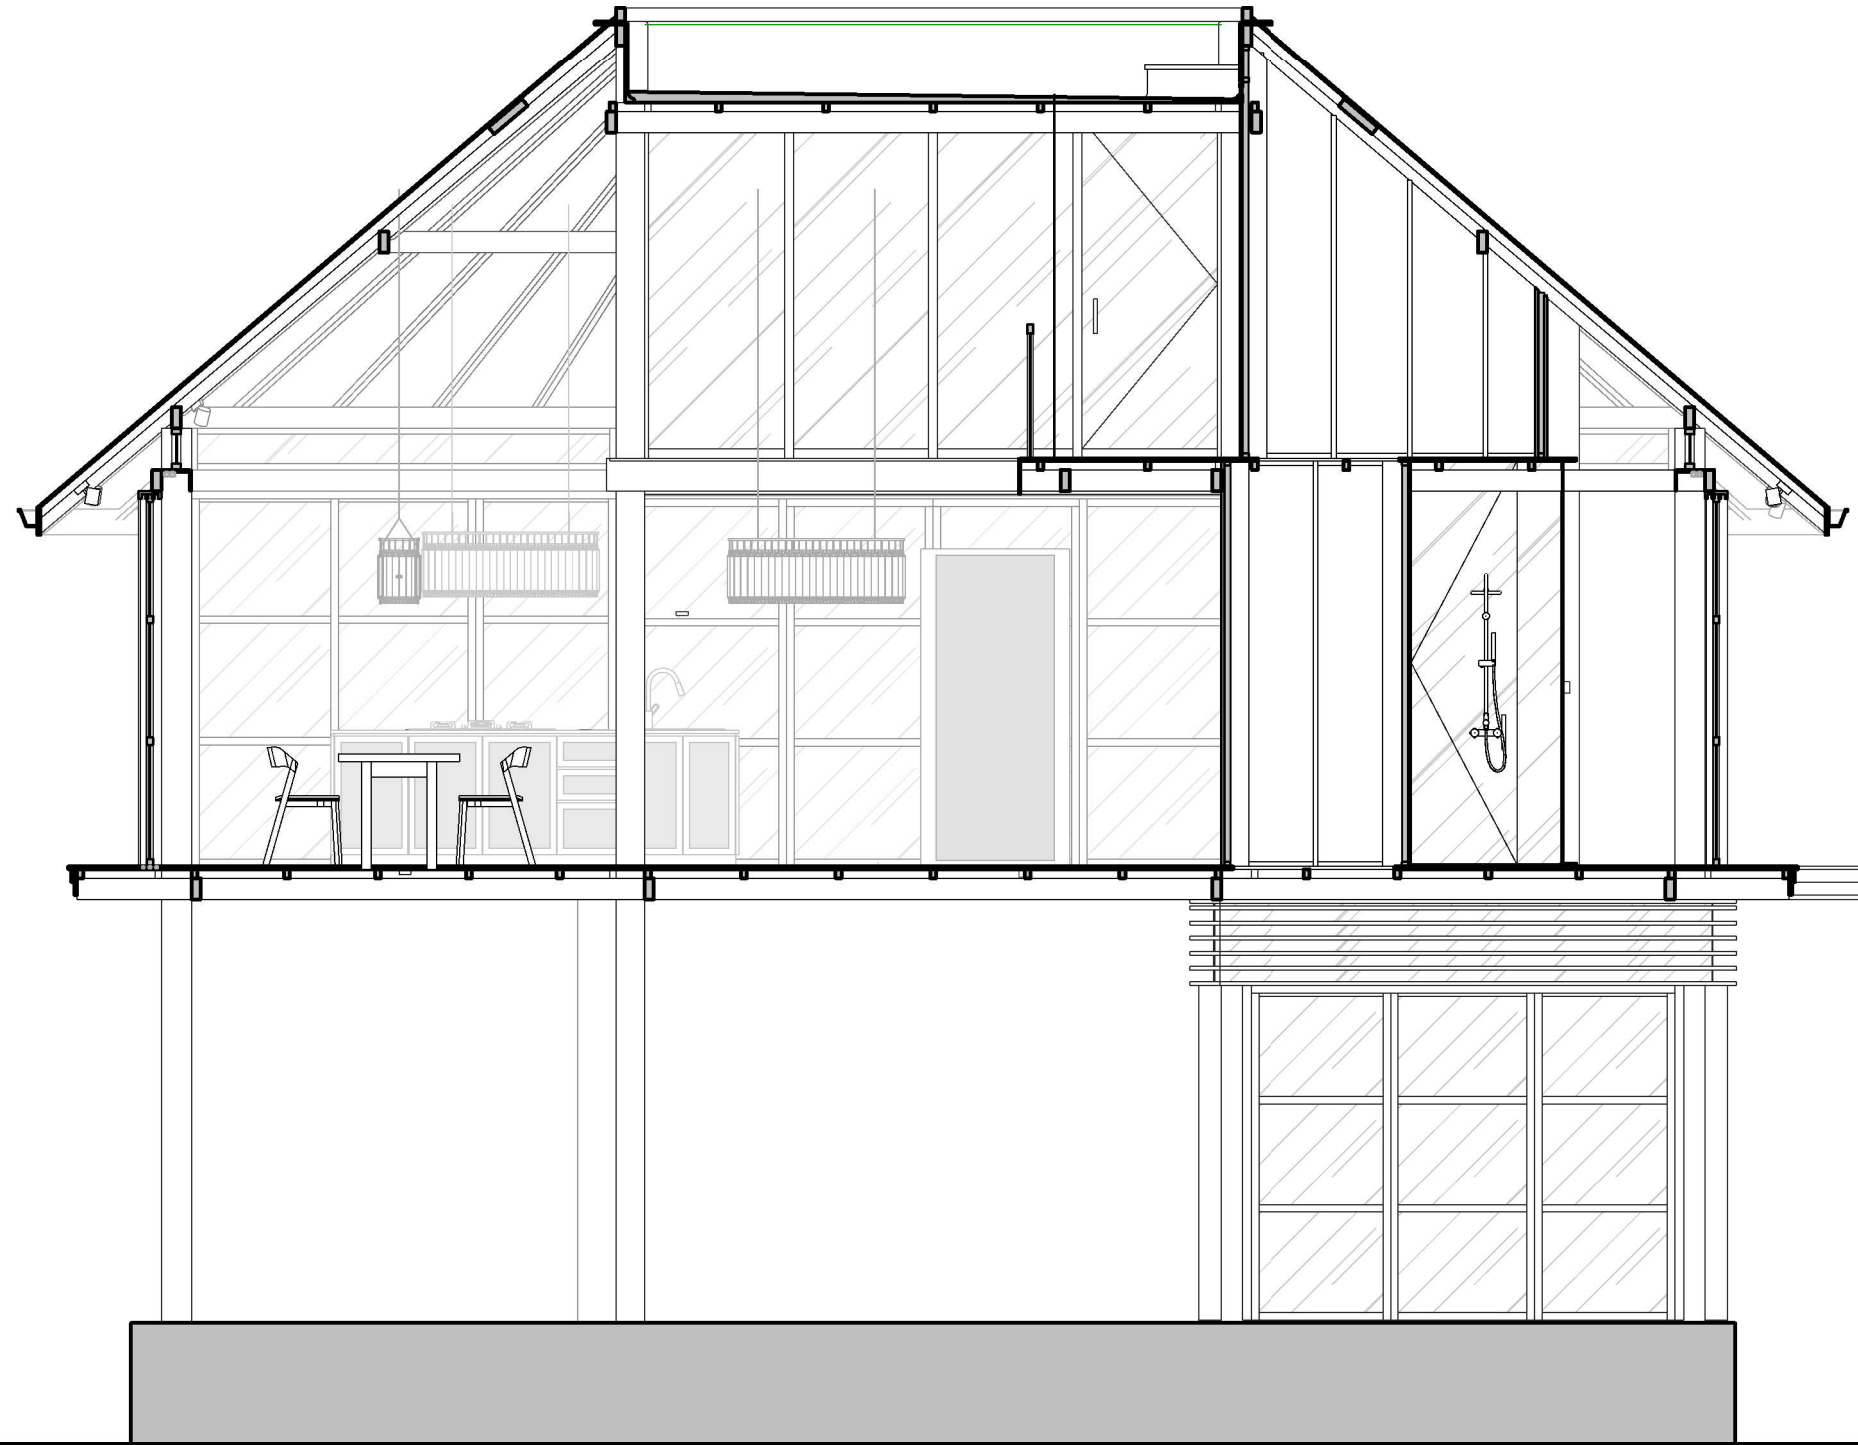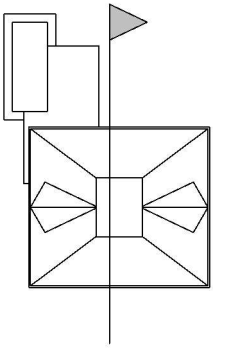

KEY PLAN

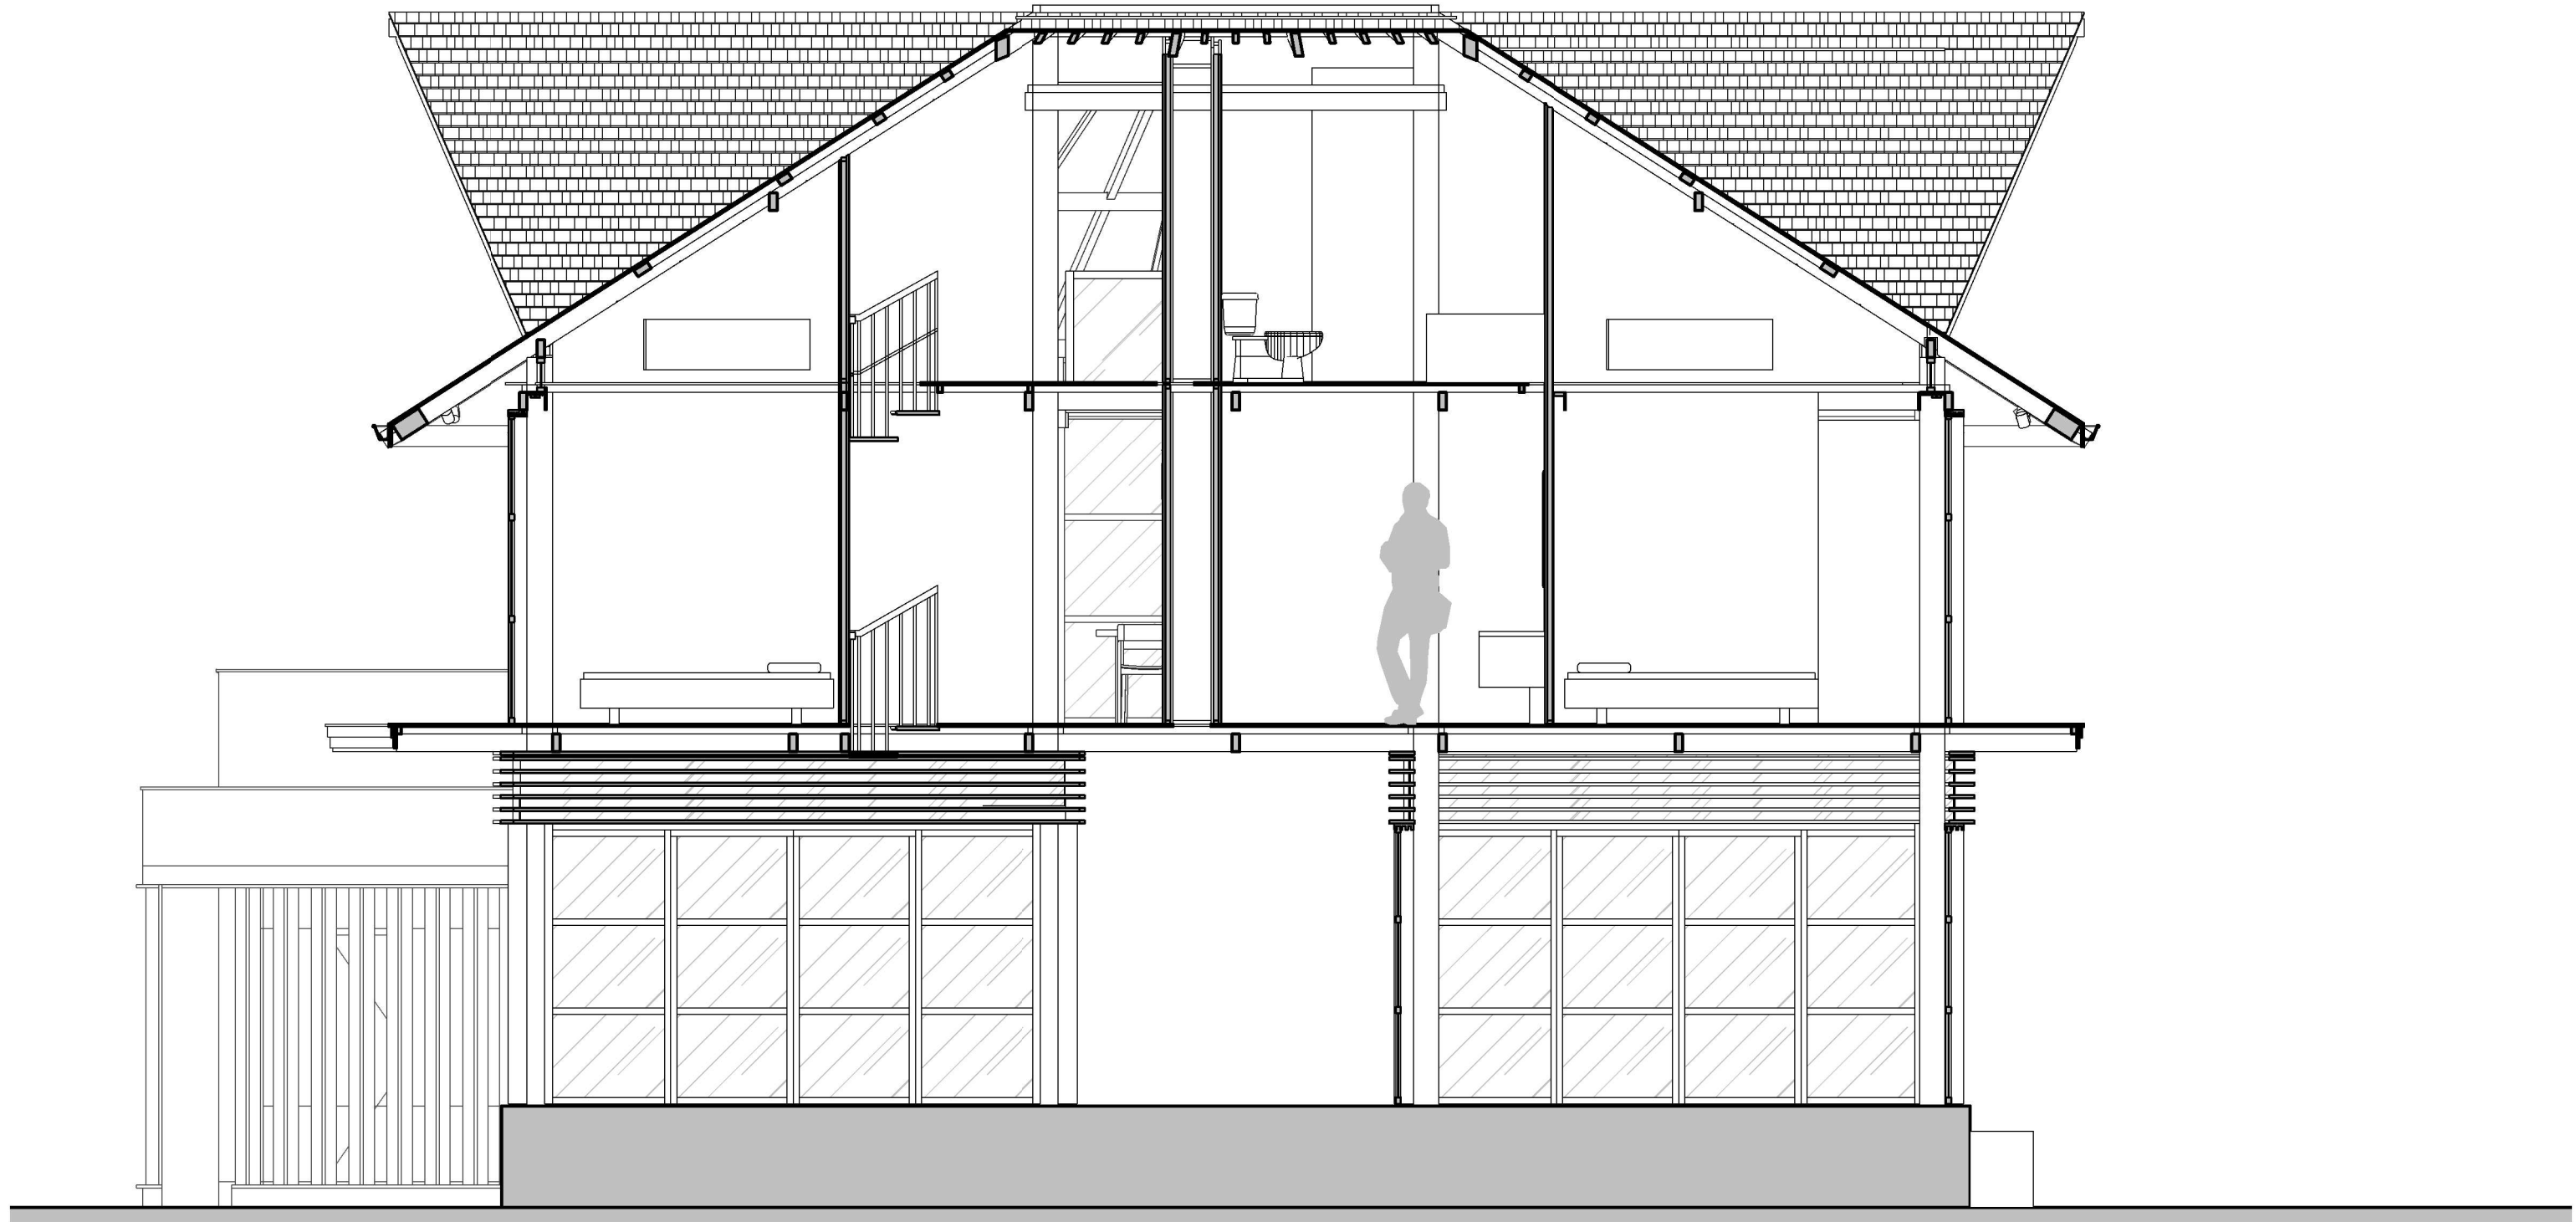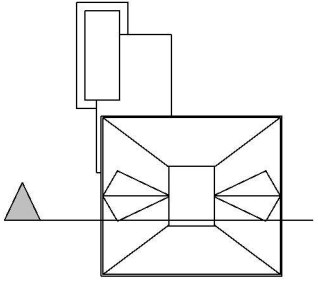




FL +8.75

FL +5.70


FL +3.00

FL +0.00


KEY PLAN

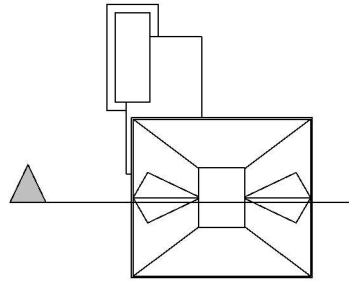

KEY PLAN

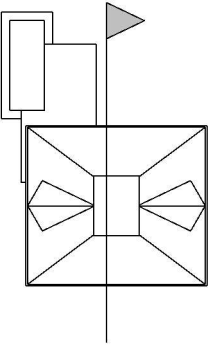

FL +8.75

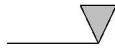



FL +5.70




FL +3.00



FL +0.00

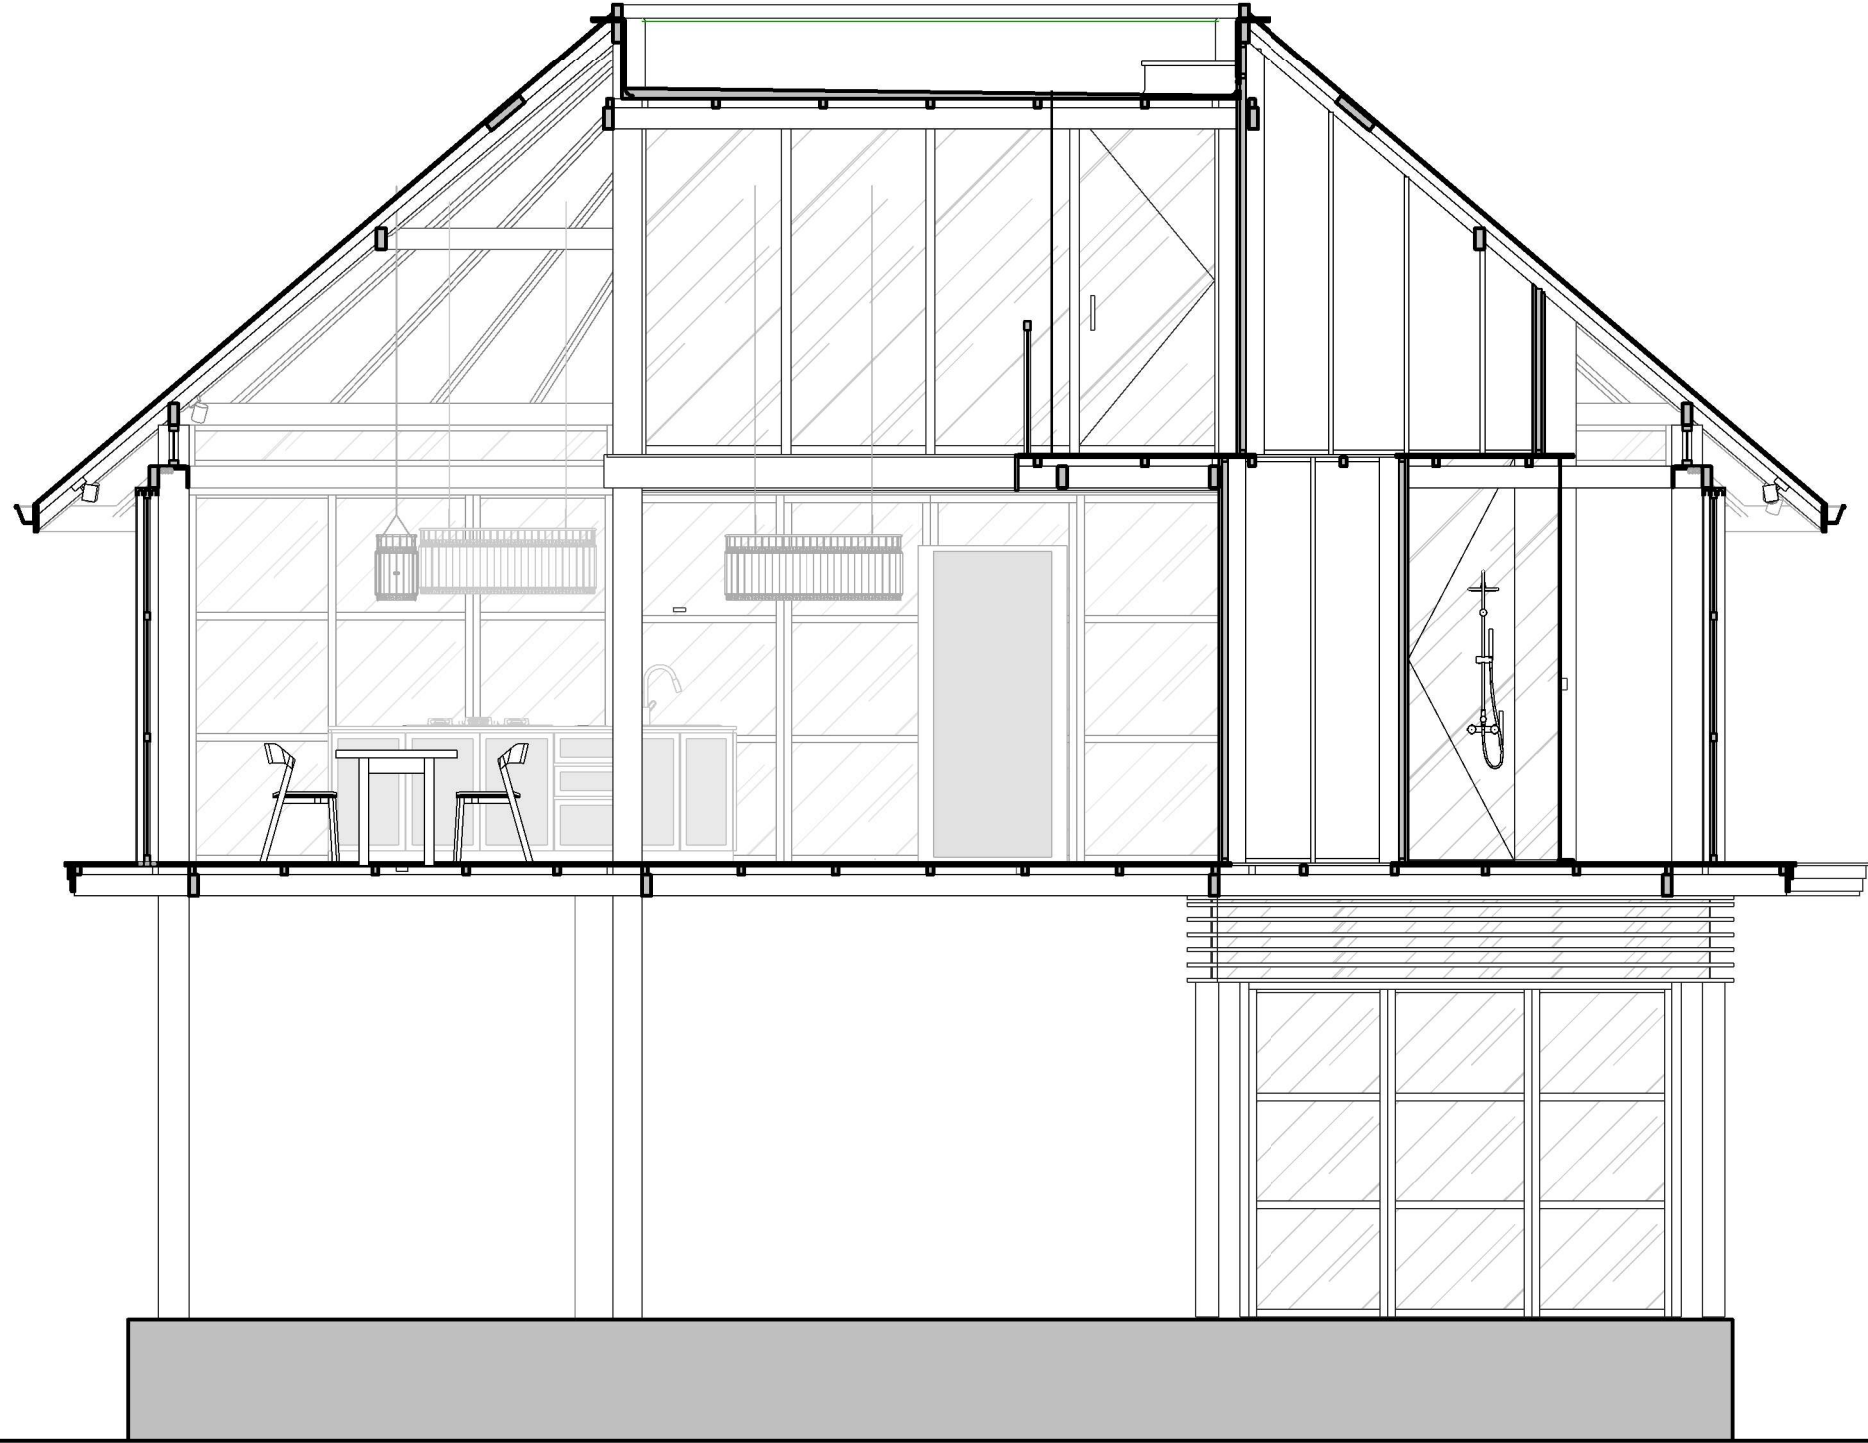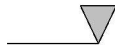

KEY PLAN

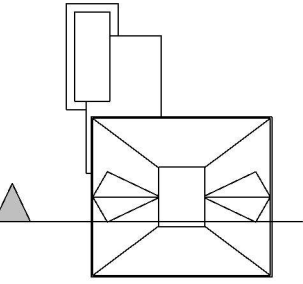

FL +8.75

FL +5.70

FL +3.00

FL +0.00

