


- A - Exhibition Space
- B - Workshop
- C - Lobby
- D - Service
- E - Main entrance
- F - Museum Shop
- G - Museum Café
- H - Bio Rex Cinema and Auditorium
- I - Restaurant
- J - Amos REX Offices
- K - Commercial Space

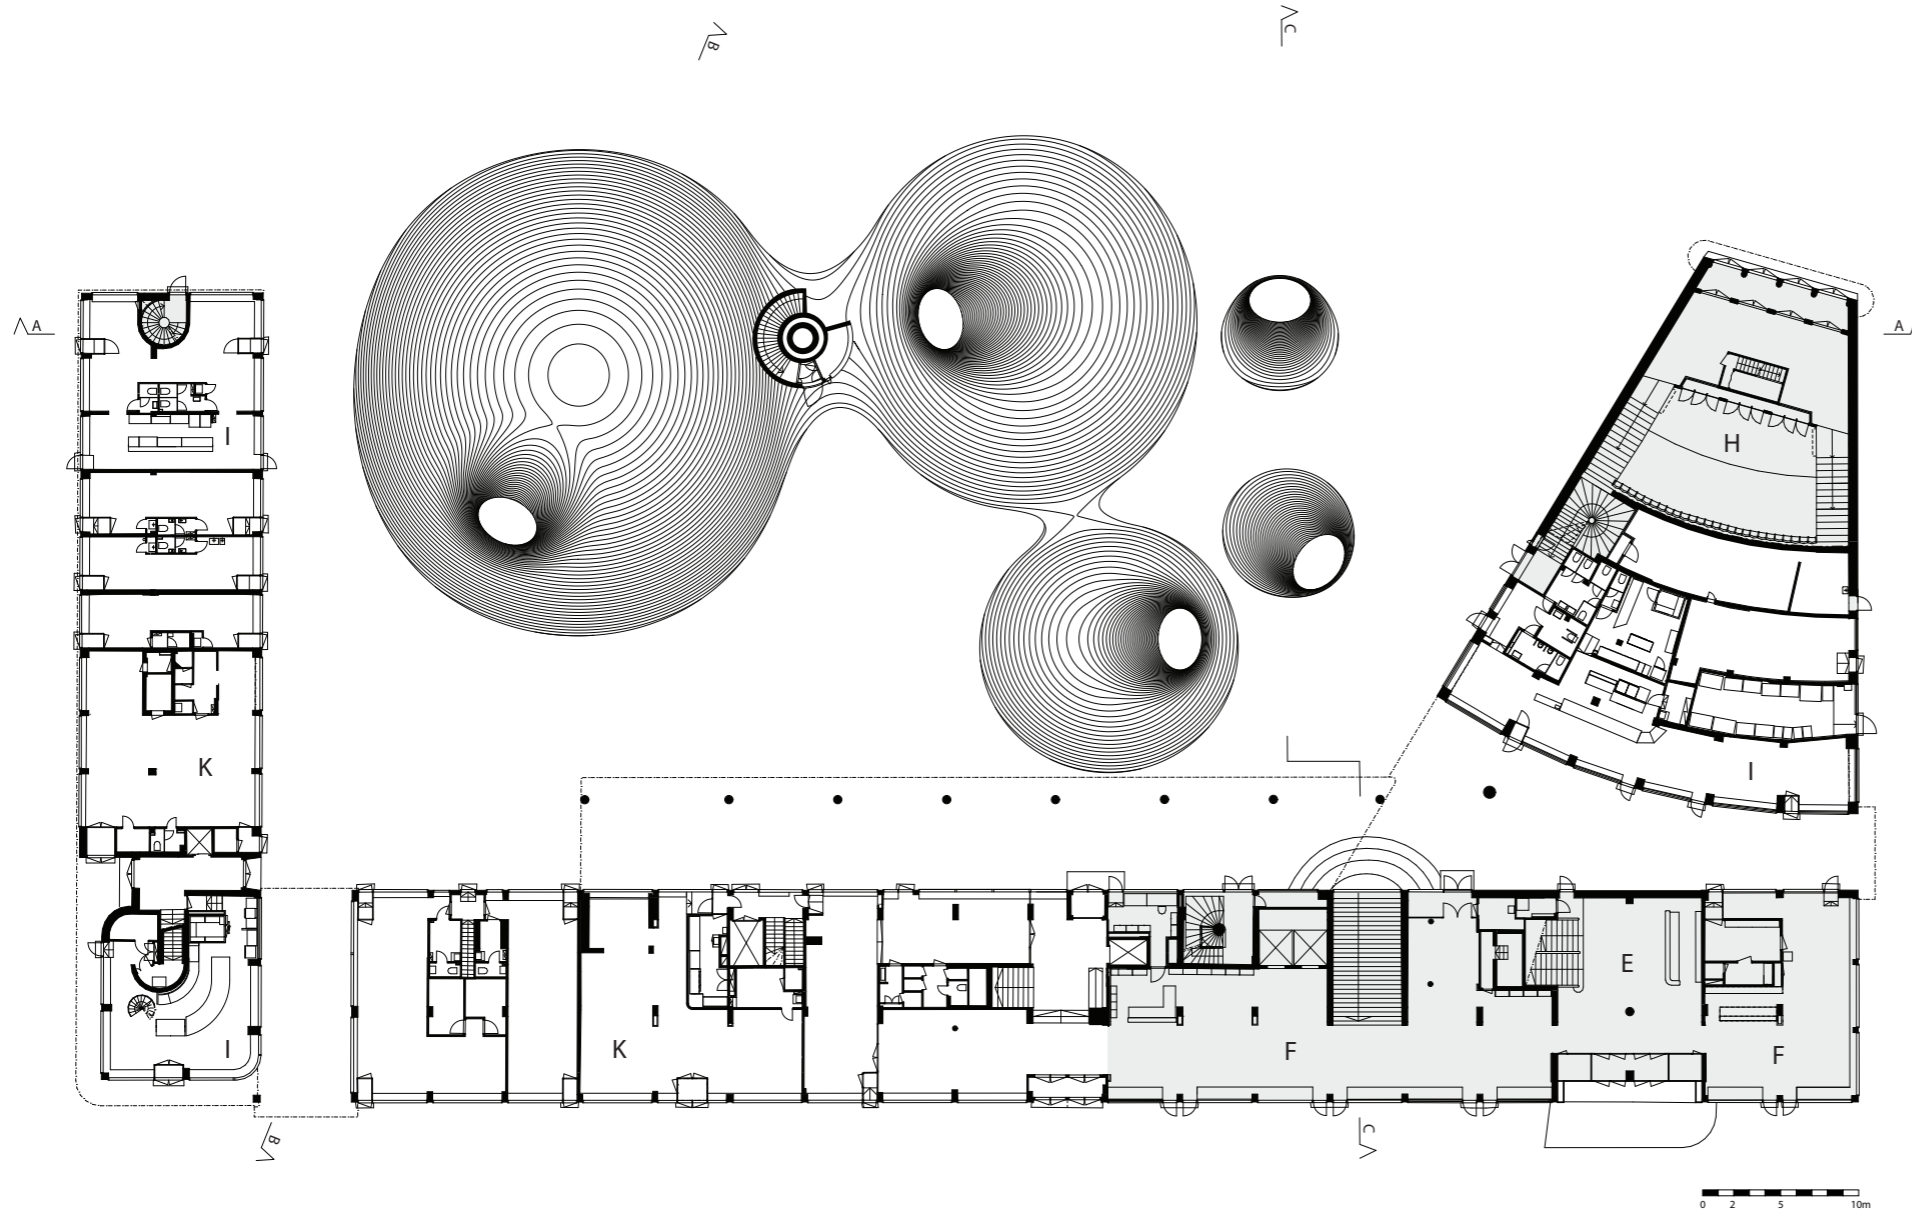

Amos REX
1. Floor
1:500