
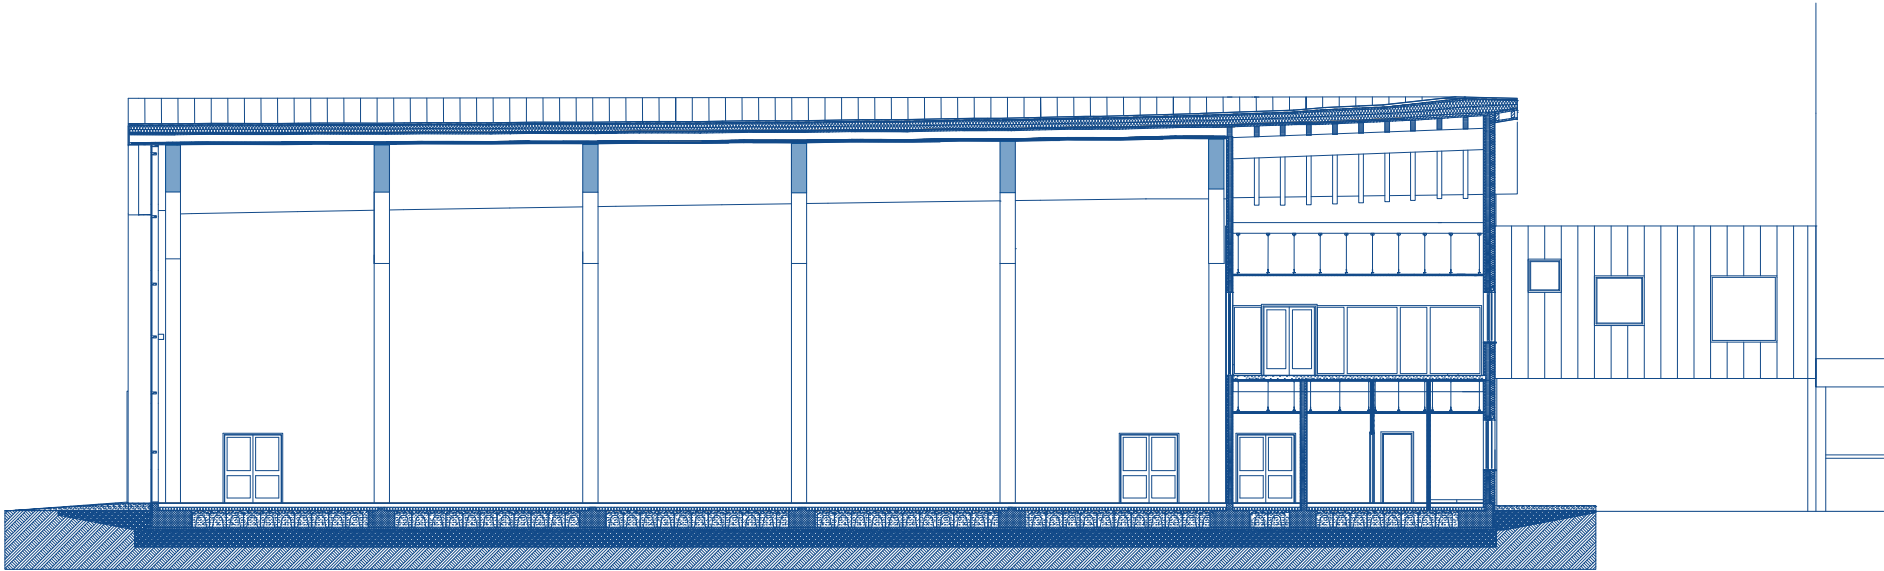


SEZIONE 1

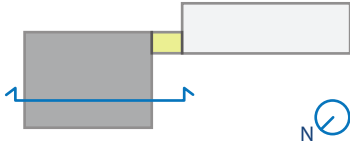

0 m      2,5 m      5 m      10 m