



1. CARPORCH
2. ENTRANCE
3. FOYER
4. STAIRS
5. YARD
6. LIVING
7. DINING
8. KITCHEN
9. LAUNDRY
10. BEDROOM
11. BATH
12. MAID'S
13. PANTRY
14. SHELTER
15. FAMILY
16. STUDY
17. MASTER
18. MASTER WARDROBE
19. MASTER BATH
20. COVERED TERRACE
21. OPEN TERRACE
22. GYM

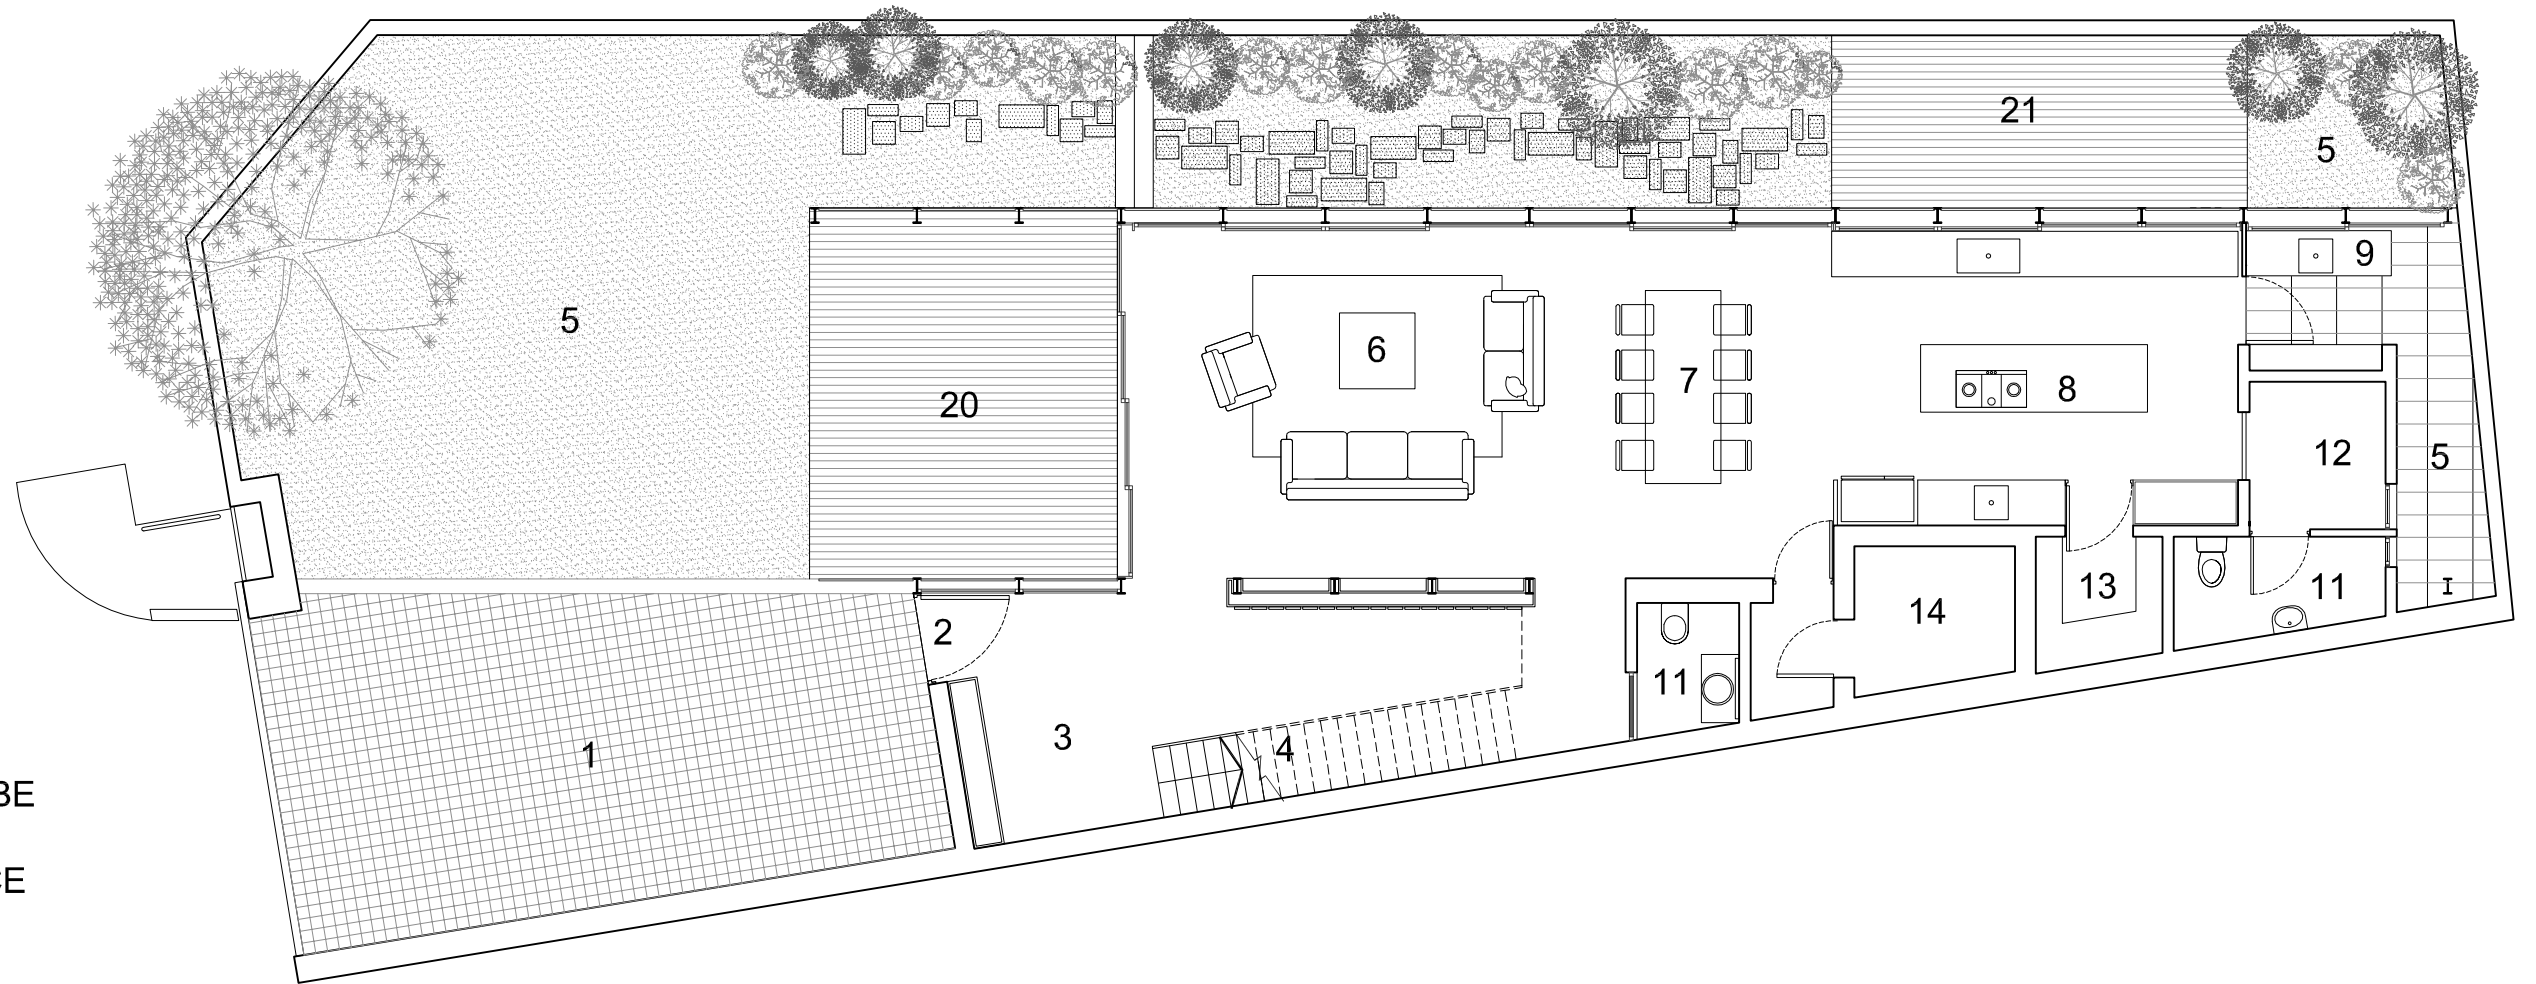


1ST STOREY

1. CARPORCH
2. ENTRANCE
3. FOYER
4. STAIRS
5. YARD
6. LIVING
7. DINING
8. KITCHEN
9. LAUNDRY
10. BEDROOM
11. BATH
12. MAID'S
13. PANTRY
14. SHELTER
15. FAMILY
16. STUDY
17. MASTER
18. MASTER WARDROBE
19. MASTER BATH
20. COVERED TERRACE
21. OPEN TERRACE
22. GYM

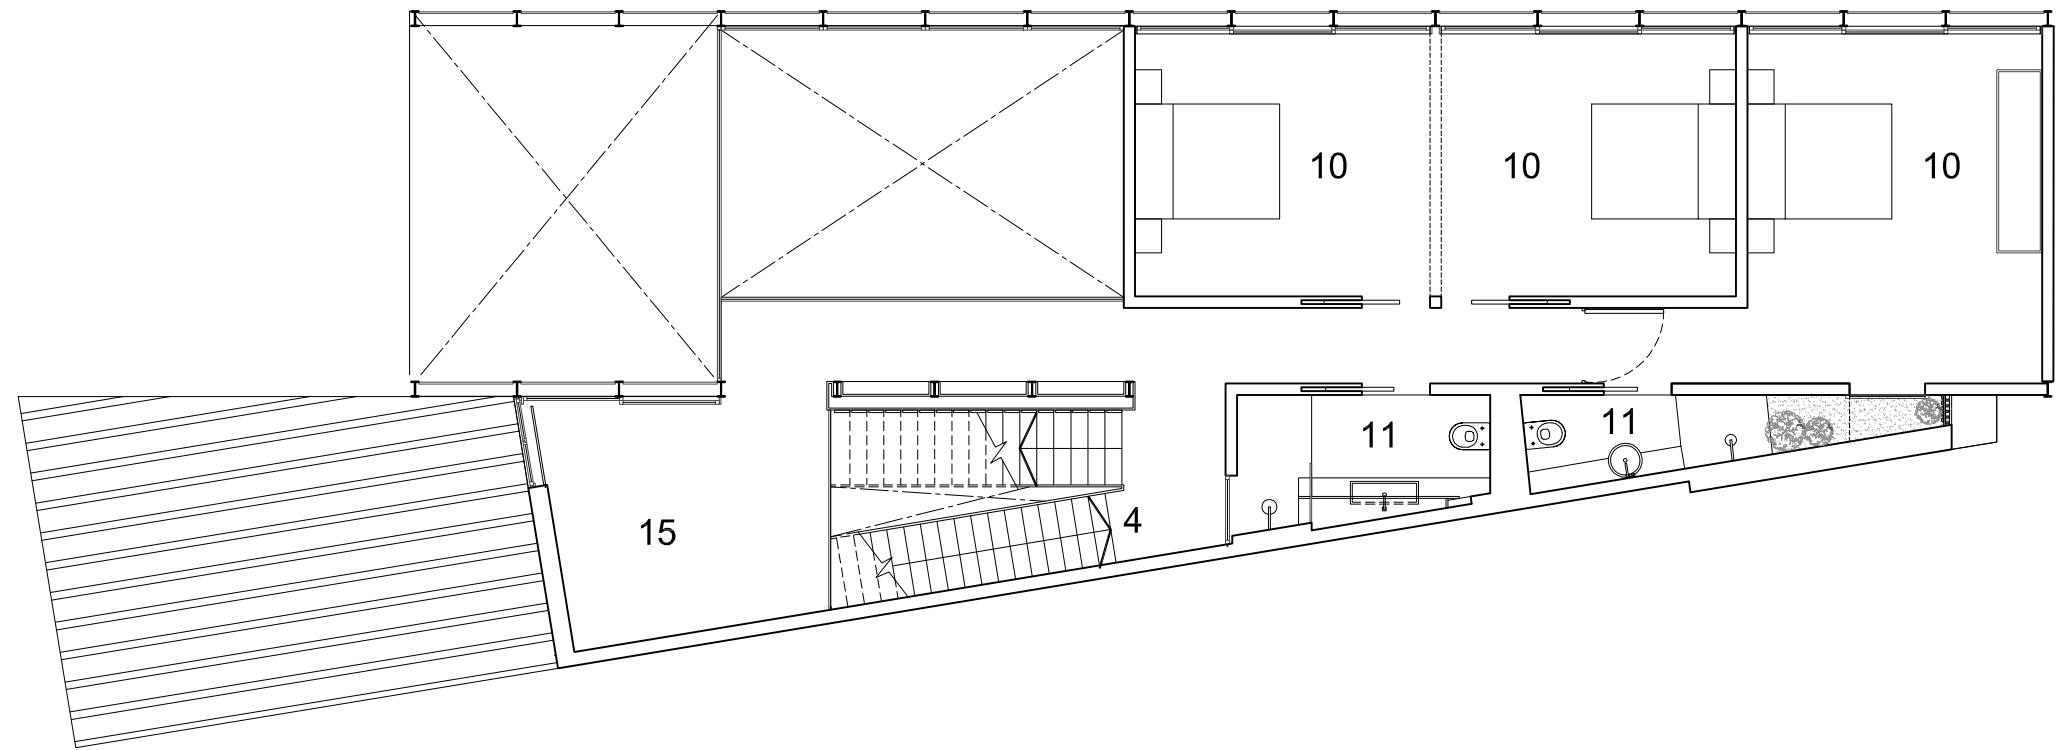


2ND STOREY


1. CARPORCH
2. ENTRANCE
3. FOYER
4. STAIRS
5. YARD
6. LIVING
7. DINING
8. KITCHEN
9. LAUNDRY
10. BEDROOM
11. BATH
12. MAID'S
13. PANTRY
14. SHELTER
15. FAMILY
16. STUDY
17. MASTER
18. MASTER WARDROBE
19. MASTER BATH
20. COVERED TERRACE
21. OPEN TERRACE
22. GYM

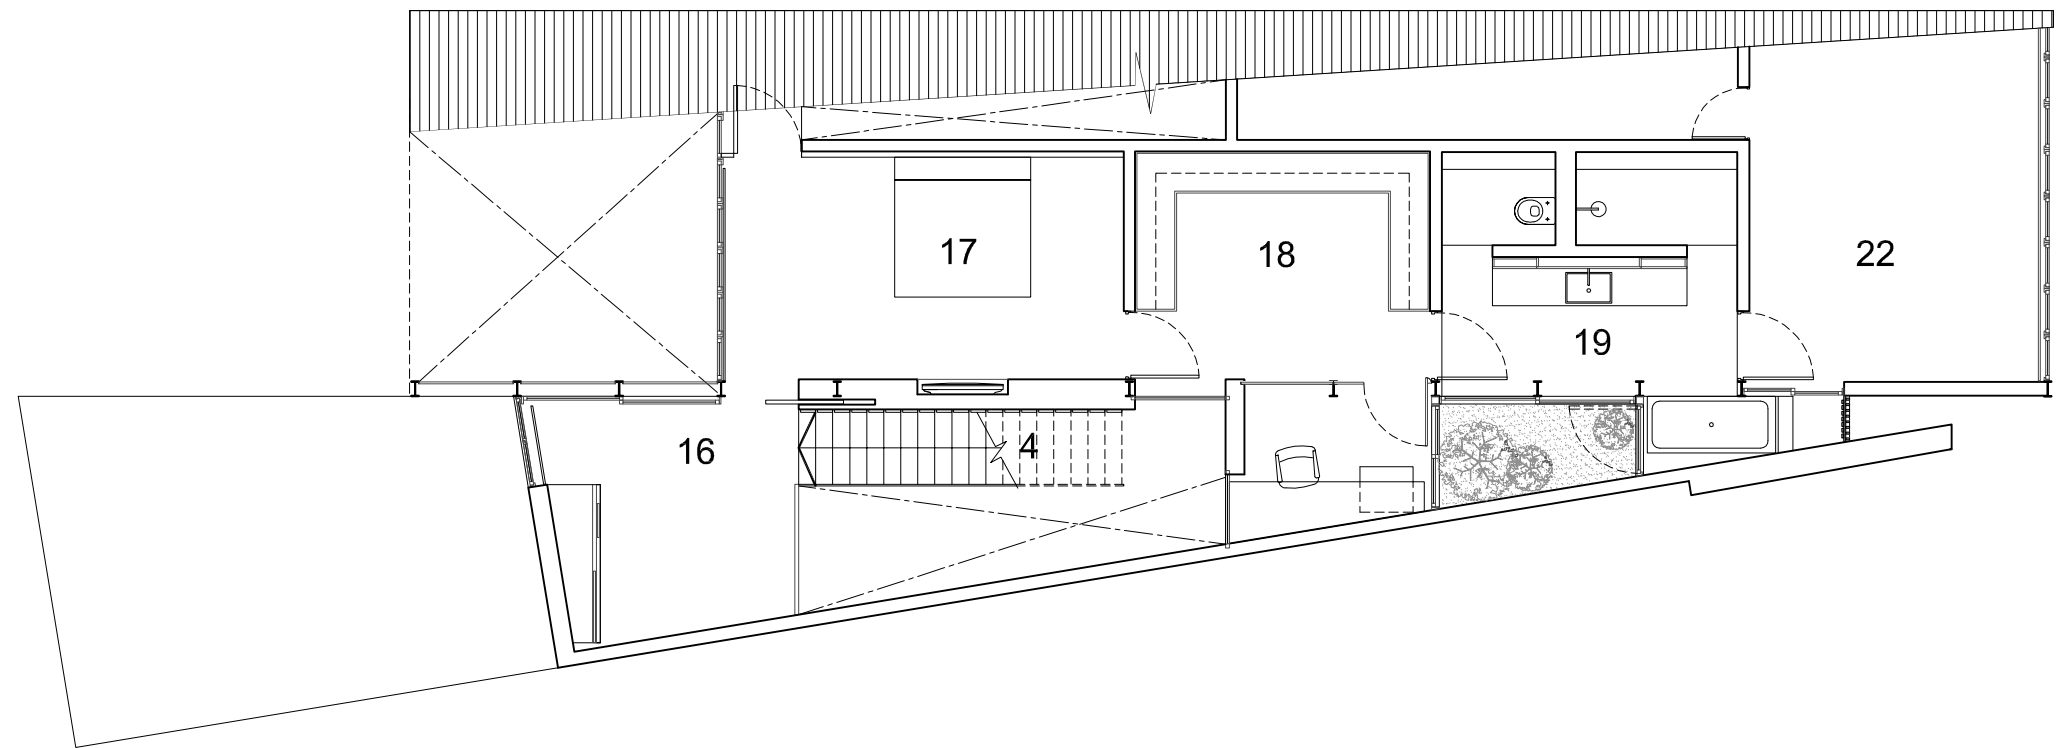

ATTIC

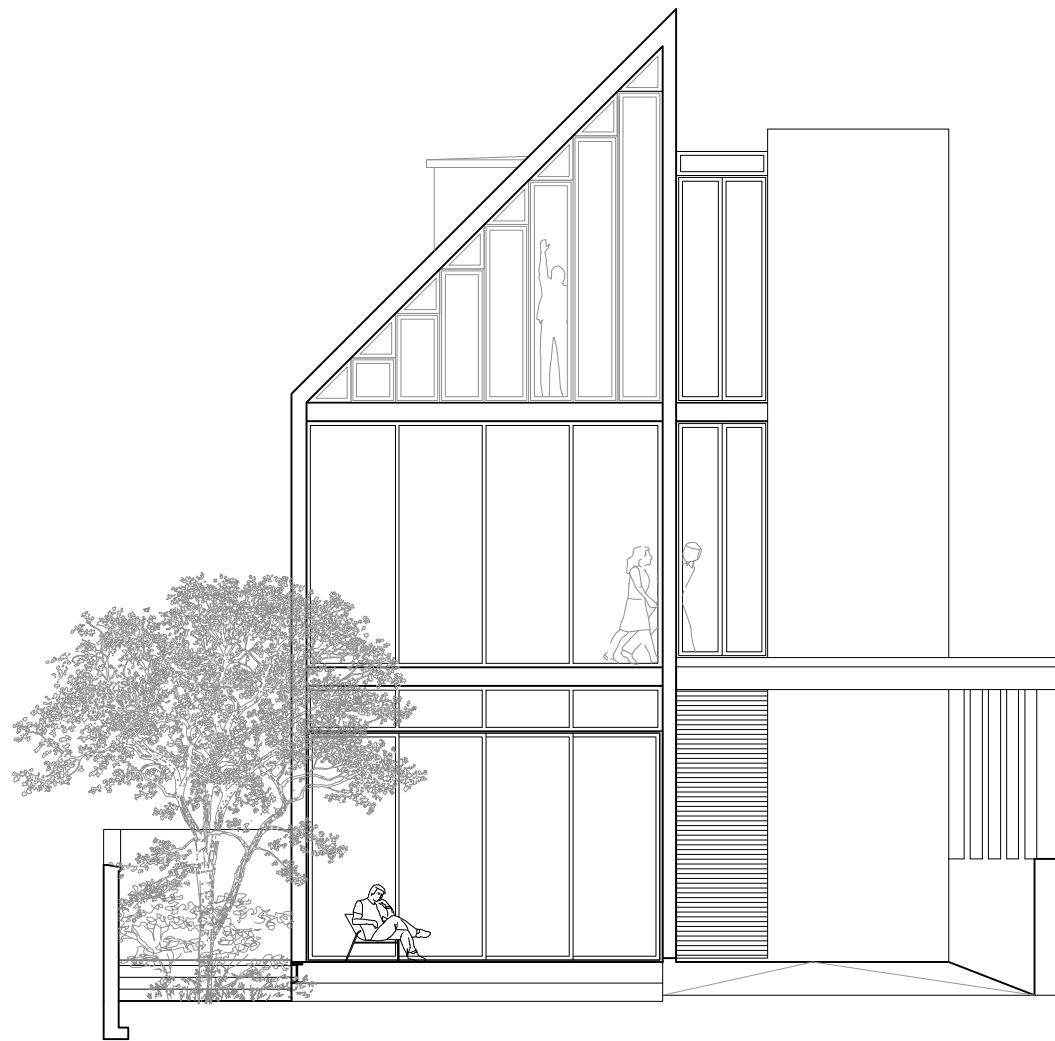


FRONT ELEVATION

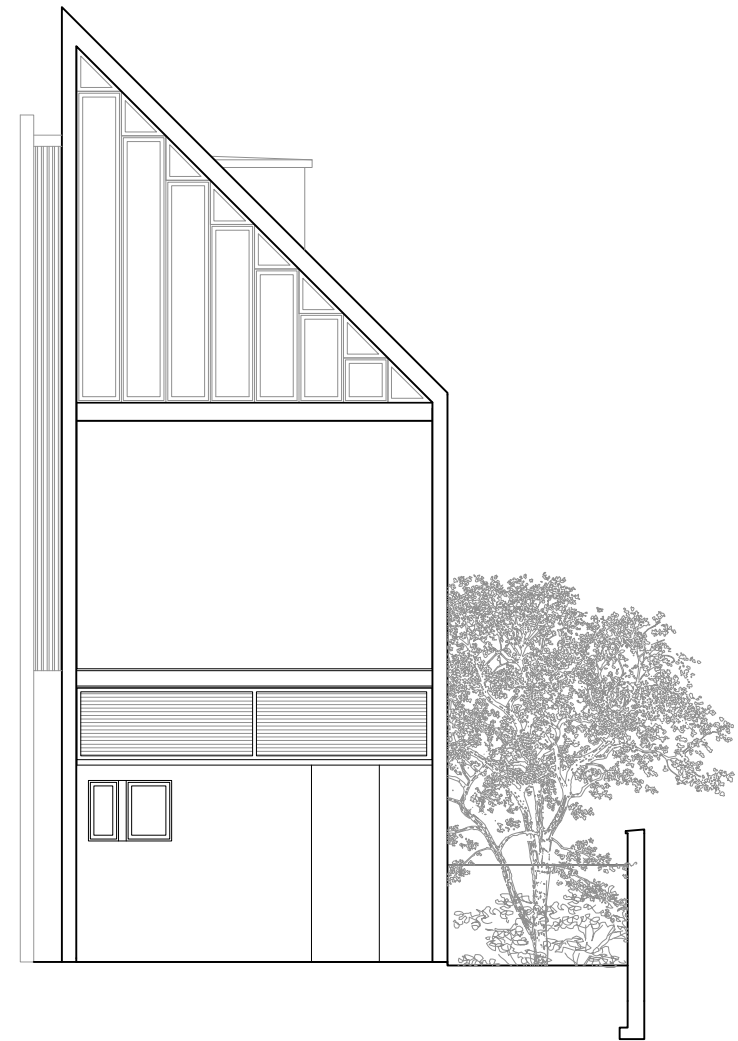


REAR ELEVATION



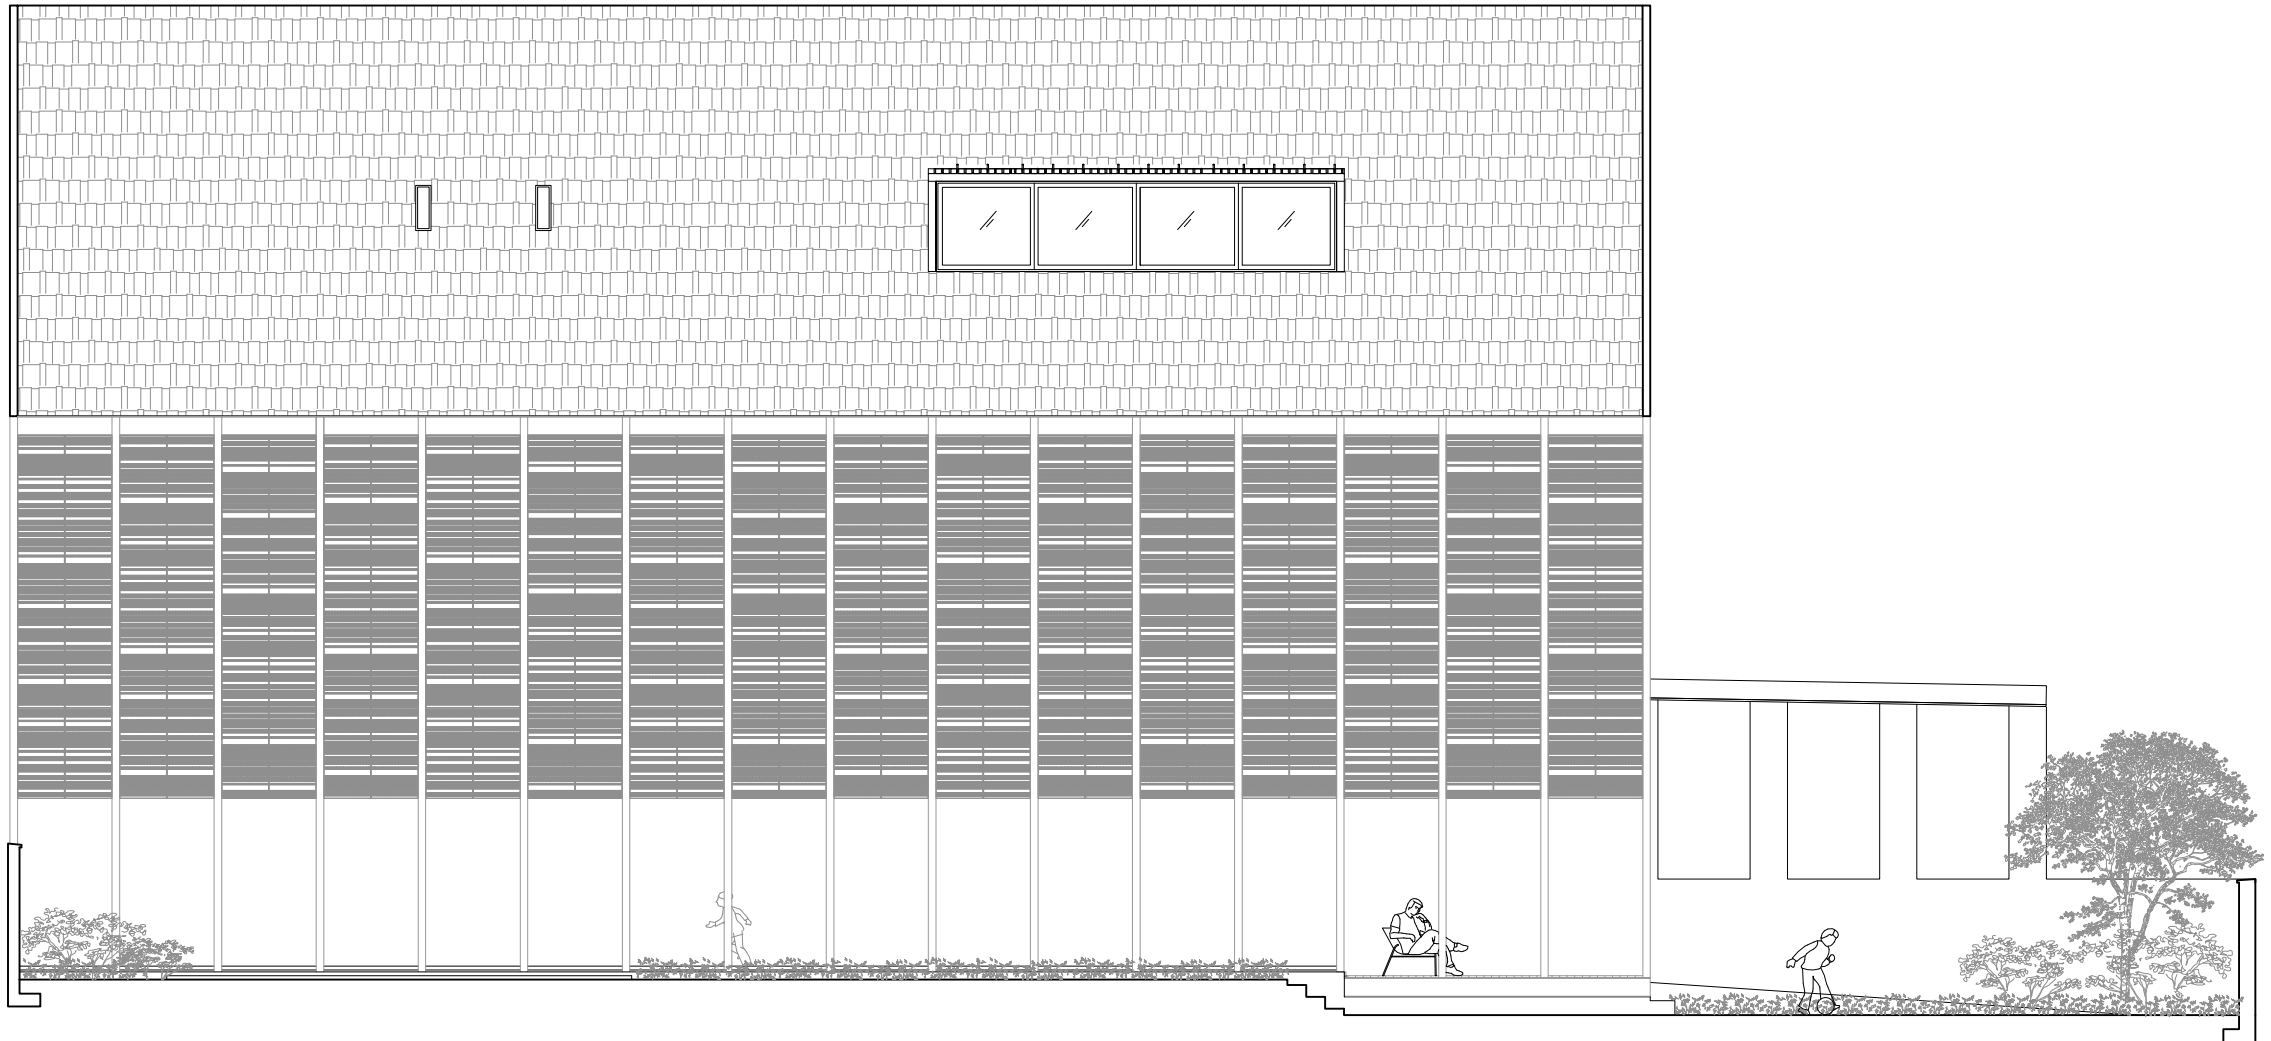

SIDE ELEVATION

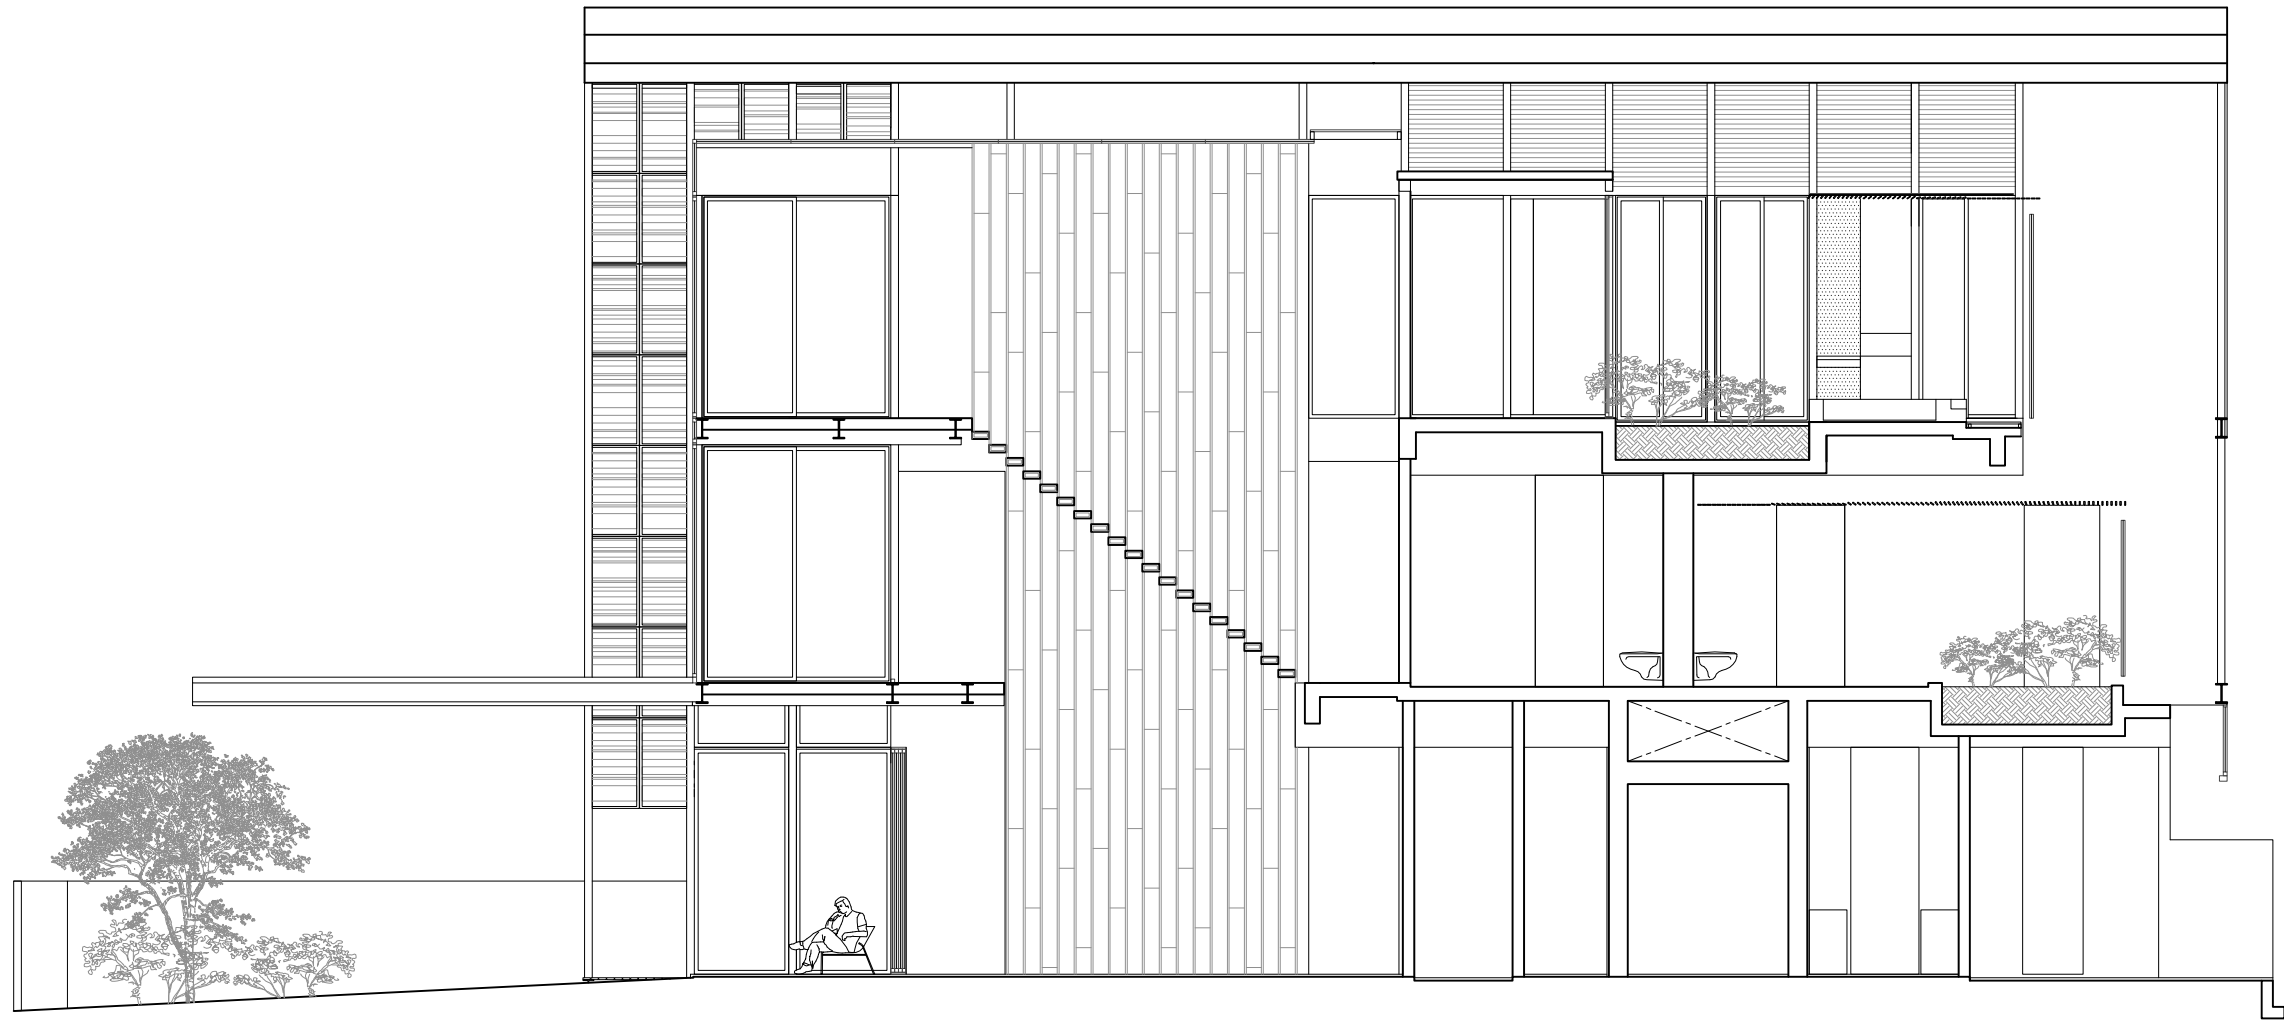

SECTION ACROSS STAIRCASE