

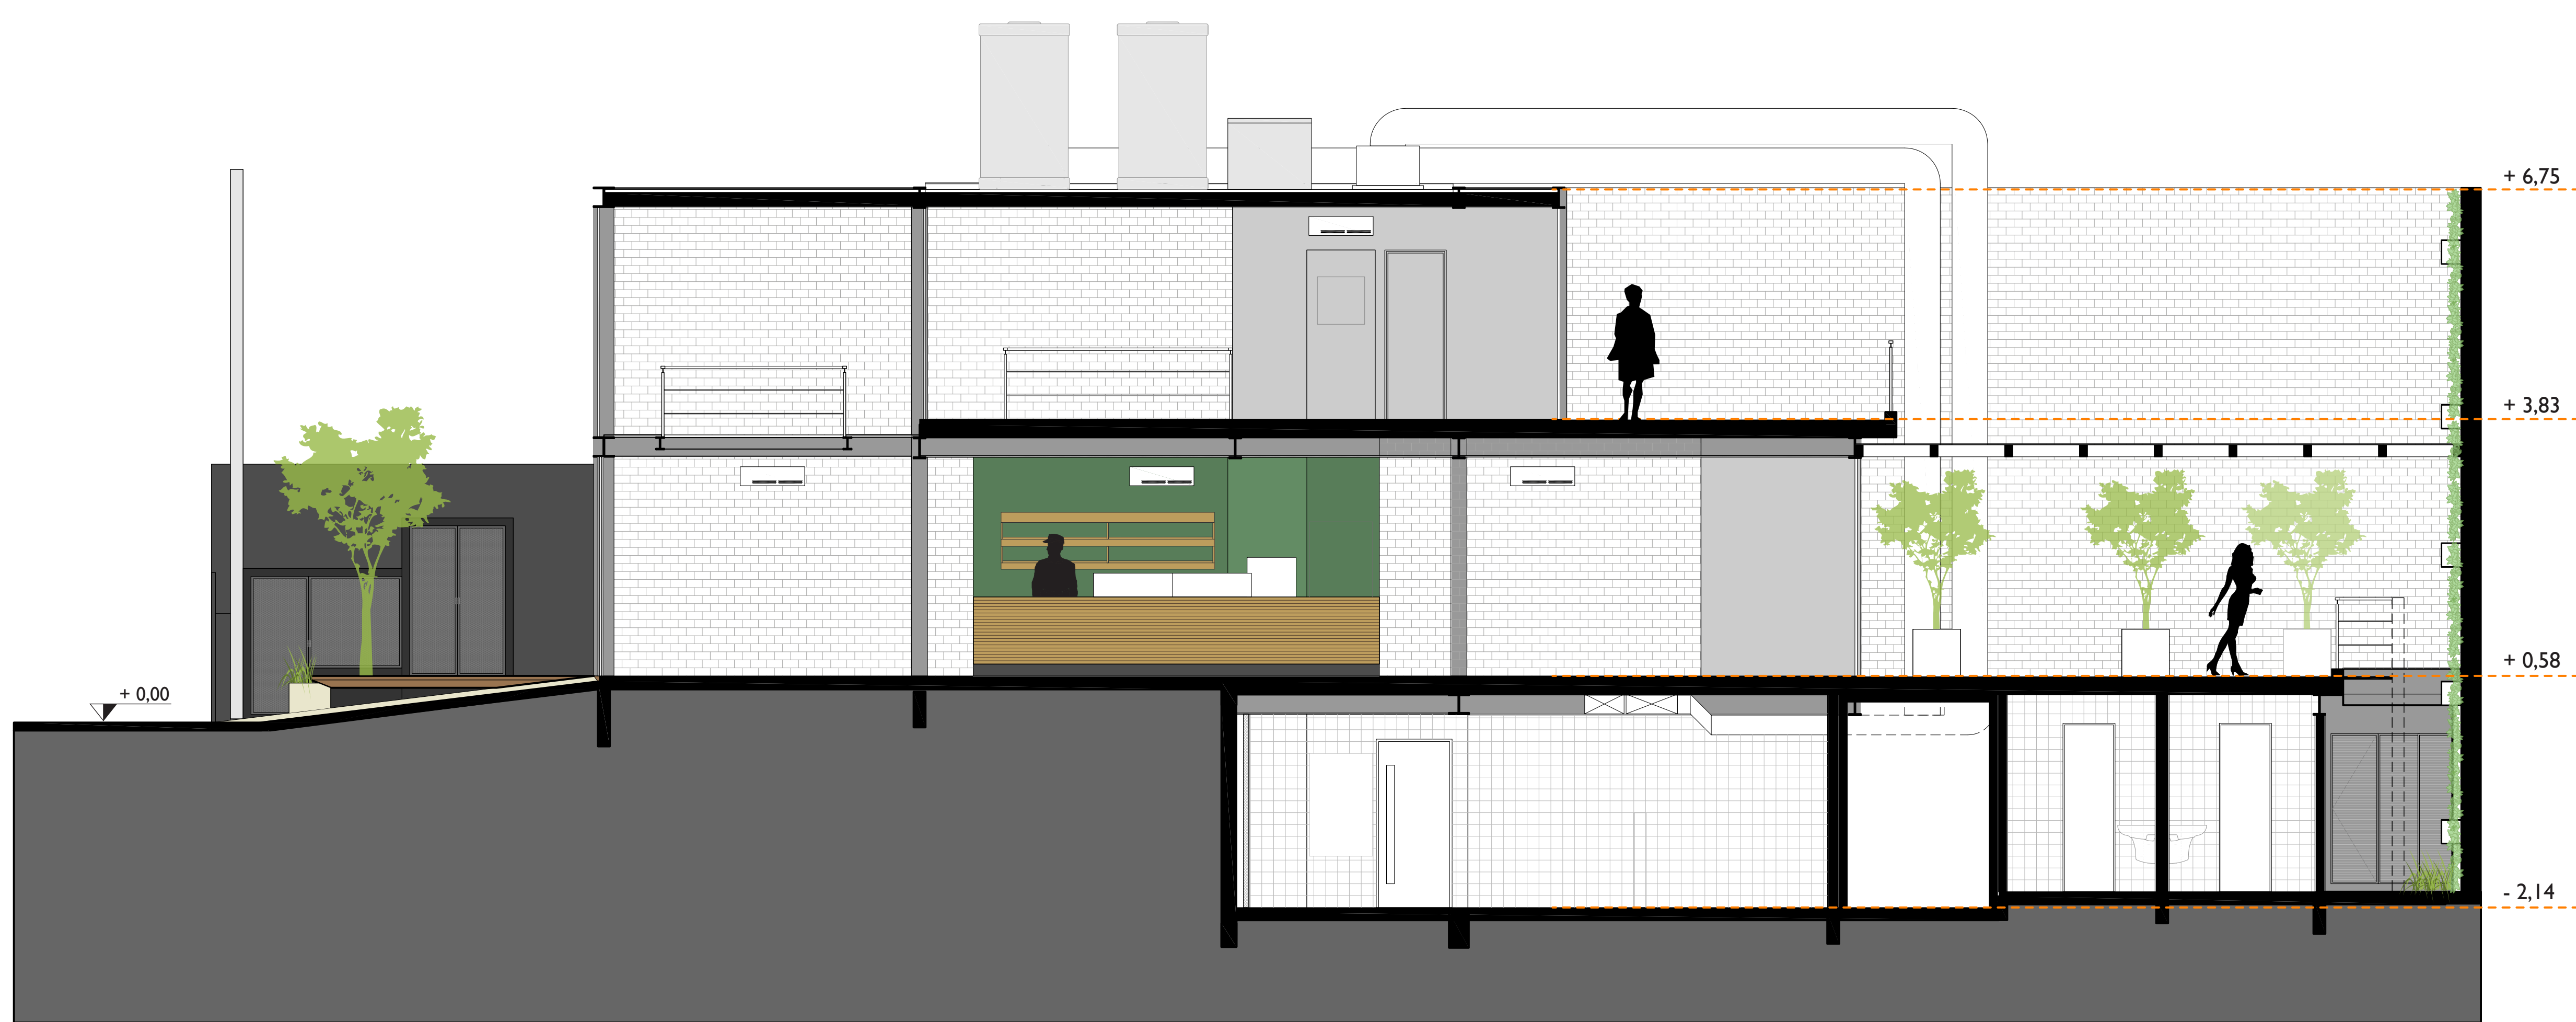


FACHADA

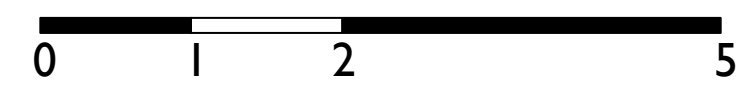

CORTEAA

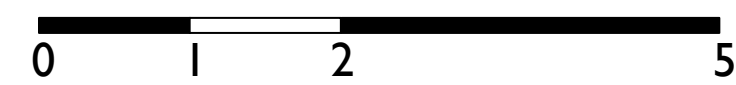

+ 6,75
+ 3,83
+ 0,58
- 2,14